


**DO NOT SCALE FROM THIS DRAWING**

Only written dimensions are to be taken from this drawing & verified by the Main Contractor on site before commencing any work or shop drawings. Any discrepancies are to be reported to the architect immediately. If this drawing exceeds quantities taken in any way the architects are to be informed before the work is fabricated.

Copyright of this drawing is retained by Harrison Architects Studio Ltd and must not be reproduced in any part without obtaining written consent.

Refer to Designers Risk Assessment for significant and/or unusual hazards

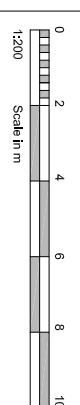

**DRAWING STATUS**

| Rev | Drawn | Reason for issue                      | Date     |
|-----|-------|---------------------------------------|----------|
| A   | SH    | First Issue - Client                  | 10.03.22 |
| B   | SH    | Changes to existing and proposed roof | 12.07.22 |
| C   | SH    | Stairs and rear windows amended       | 18.07.22 |

|   |  |
|---|--|
| <b>HARRISON ARCHITECTS STUDIO LTD</b>                               |  |
| Unit 5,<br>South Acomb Farm,<br>Bywell,<br>Stocksfield,<br>NE43 7AQ | 07917 633 737<br>sarah@harrison-architects.com |

**Project**  
NORTH FARM, HALLINGTON

**Client**  
MR C CAYGILL & MS J OSWALD


**Description**  
PROPOSED GROUND & FIRST FLOOR PLANS

**Drawing**  
1941-P-101

**Scale @ A3**  
1:200

**Revision**  
C

**PROPOSED FIRST FLOOR**

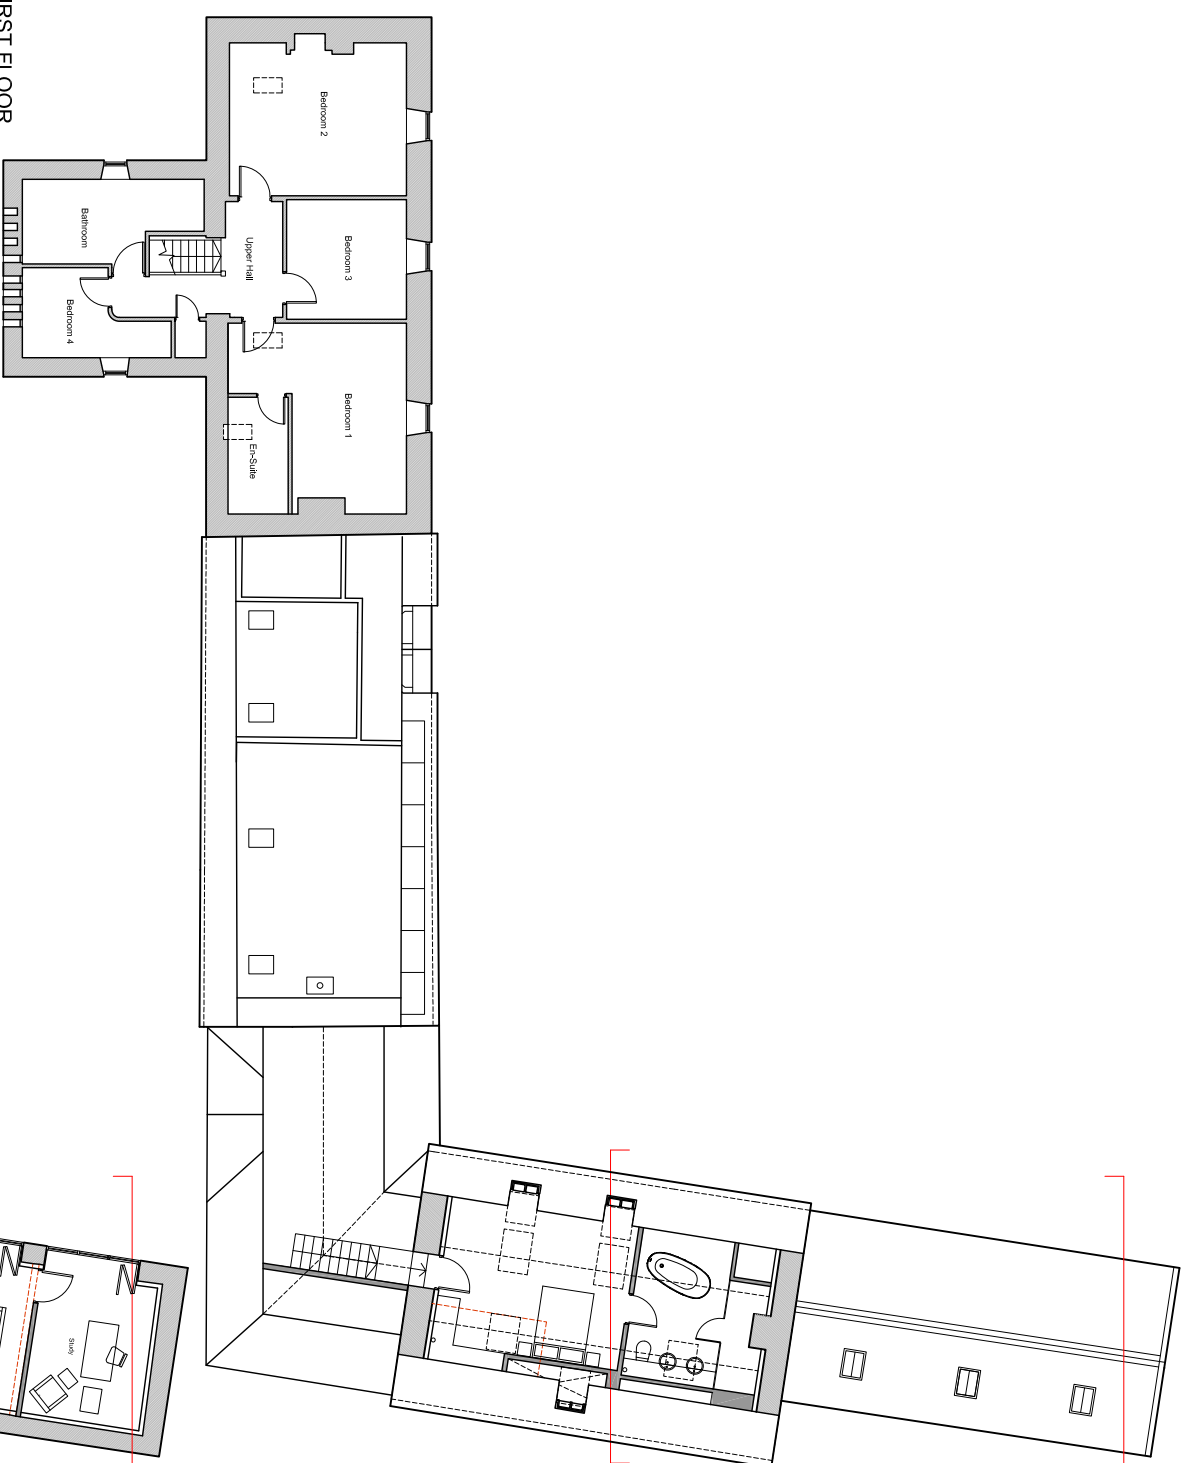

**PROPOSED GROUND FLOOR**

