



**NOTES:**  
 Dimensions and levels to be verified on site by the contractor.  
 Any discrepancies are to be notified immediately.  
 Copyright is reserved by Belvoir Architecture and the drawing is issued on the condition that it is not copied, reproduced, retained or disclosed to any unauthorised person, either wholly or in part without consent. If in doubt, ask.

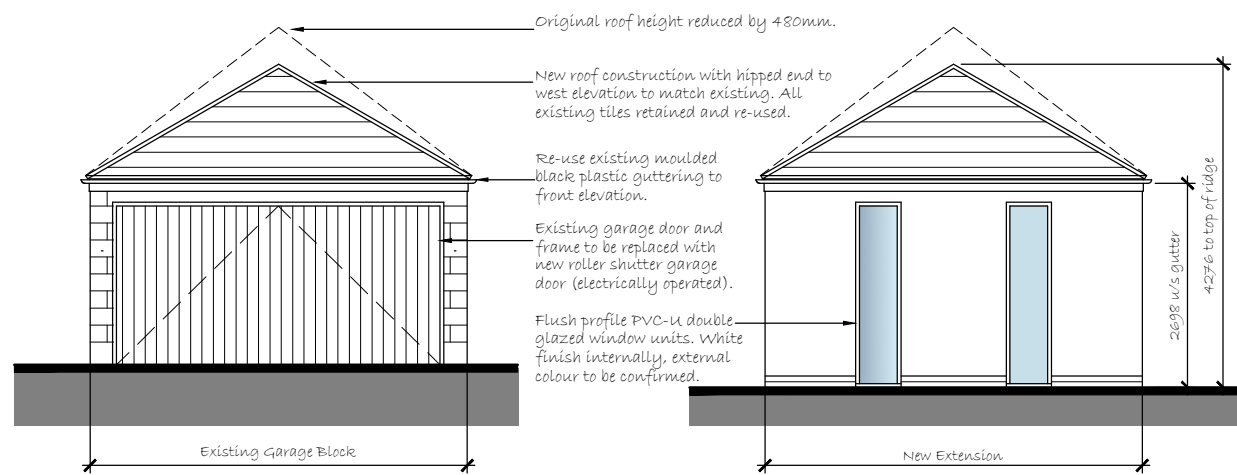


Front Elevation (west) @ 1:100


Rear Elevation (east) @ 1:100

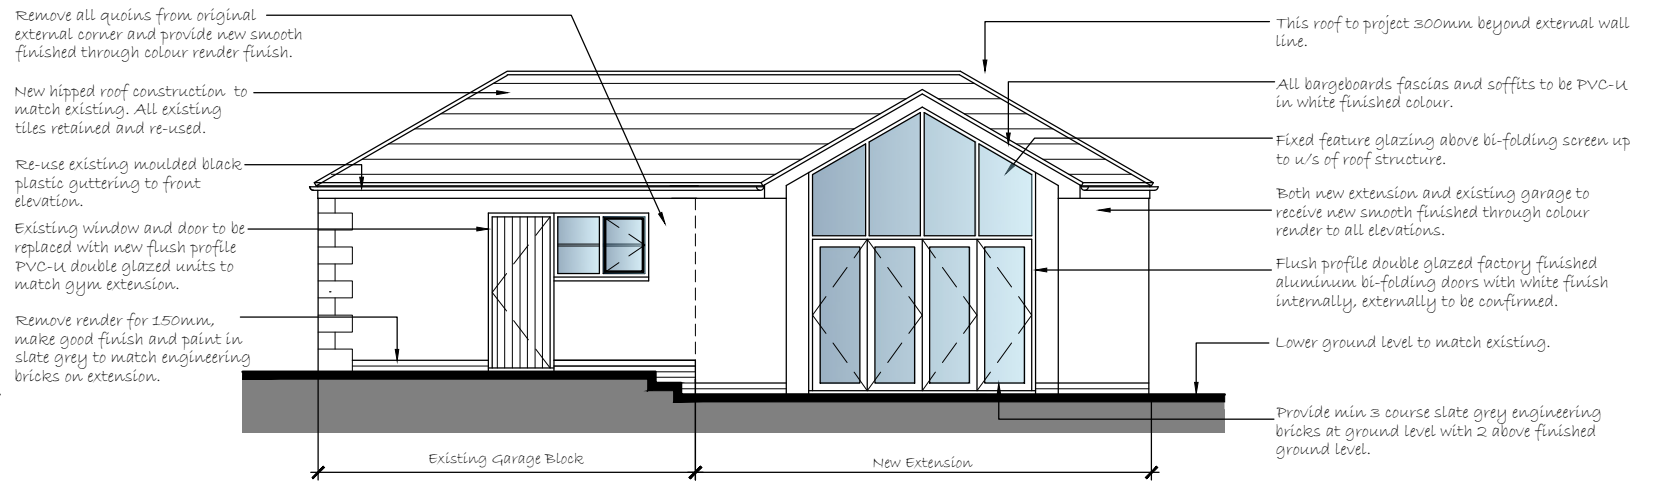


Side Elevation (south) @ 1:100

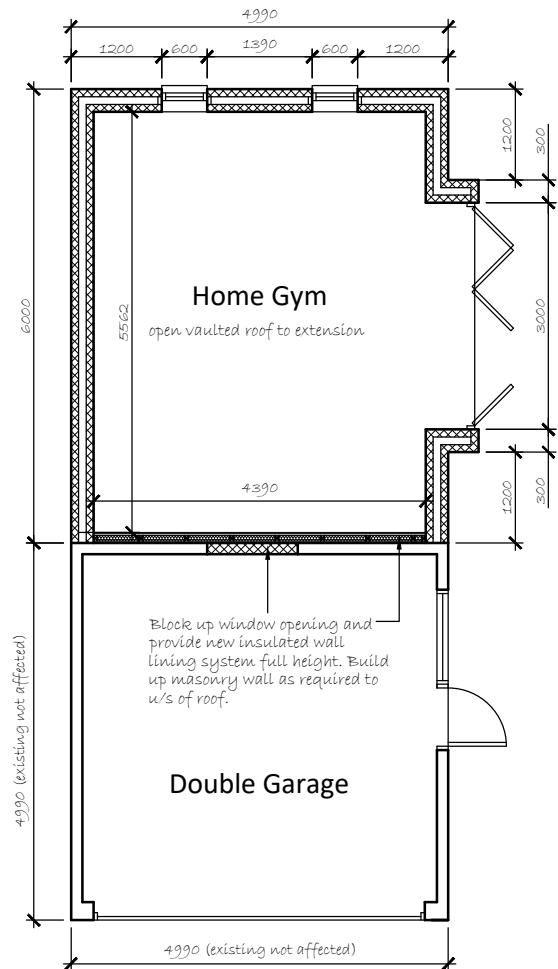



Ground Floor Plan @ 1:100

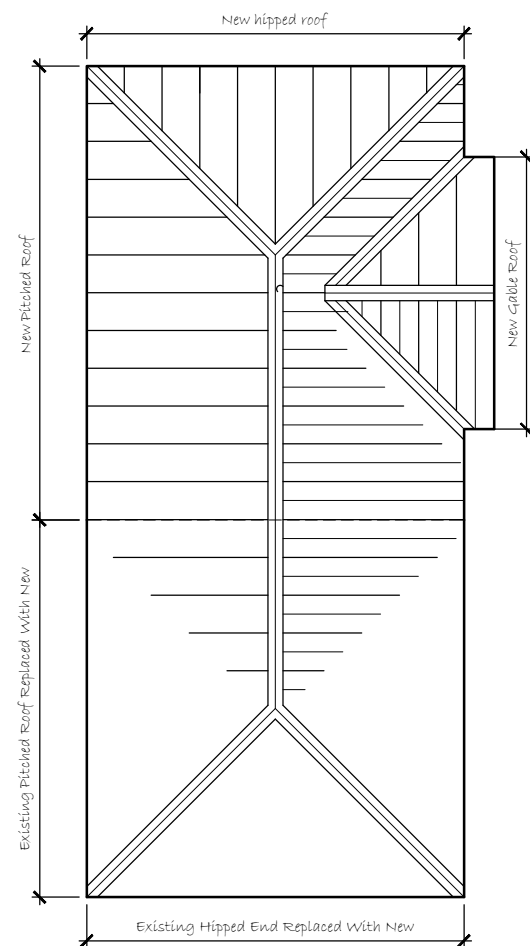

Roof Plan @ 1:100

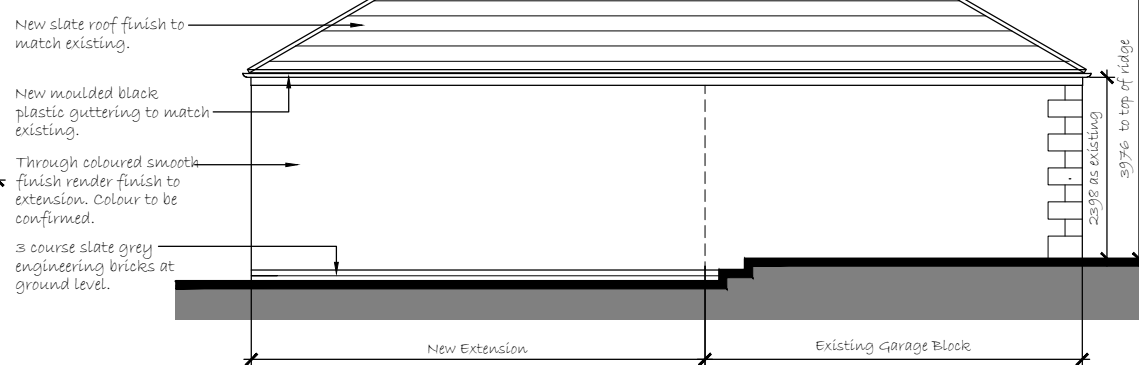

Side Elevation (north) @ 1:100

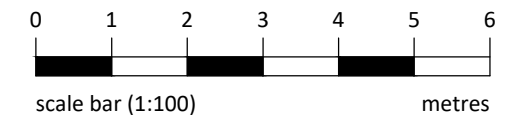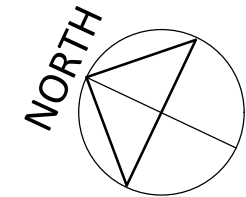

**BELVOIR**  
 ARCHITECTURE

Telephone: 07787 962823  
 Email: info@belvoirarchitecture.co.uk  
 Website: belvoirarchitecture.co.uk

Client:  
**Orchard House**  
 16a Church Street  
 East-on-the-Hill  
 Stamford. PE9 3LL.

Drawing Title:  
**Garage Block Plans and Elevations as Proposed**

Scale @ A3: **1:100**      Date: **09/22**

Drawing No: **CS-08**      Revision: **A**