


PROPOSED DEVELOPMENT 56 + 58 HIGH ST.,
FARNINGHAM DA4 0DB

Nov 2022

THIS DWG TO BE READ IN CONJUNCTION WITH DWG 22/A/1B

P. THOMAS, ARCHITECTURAL PROJECTS 01474-703602


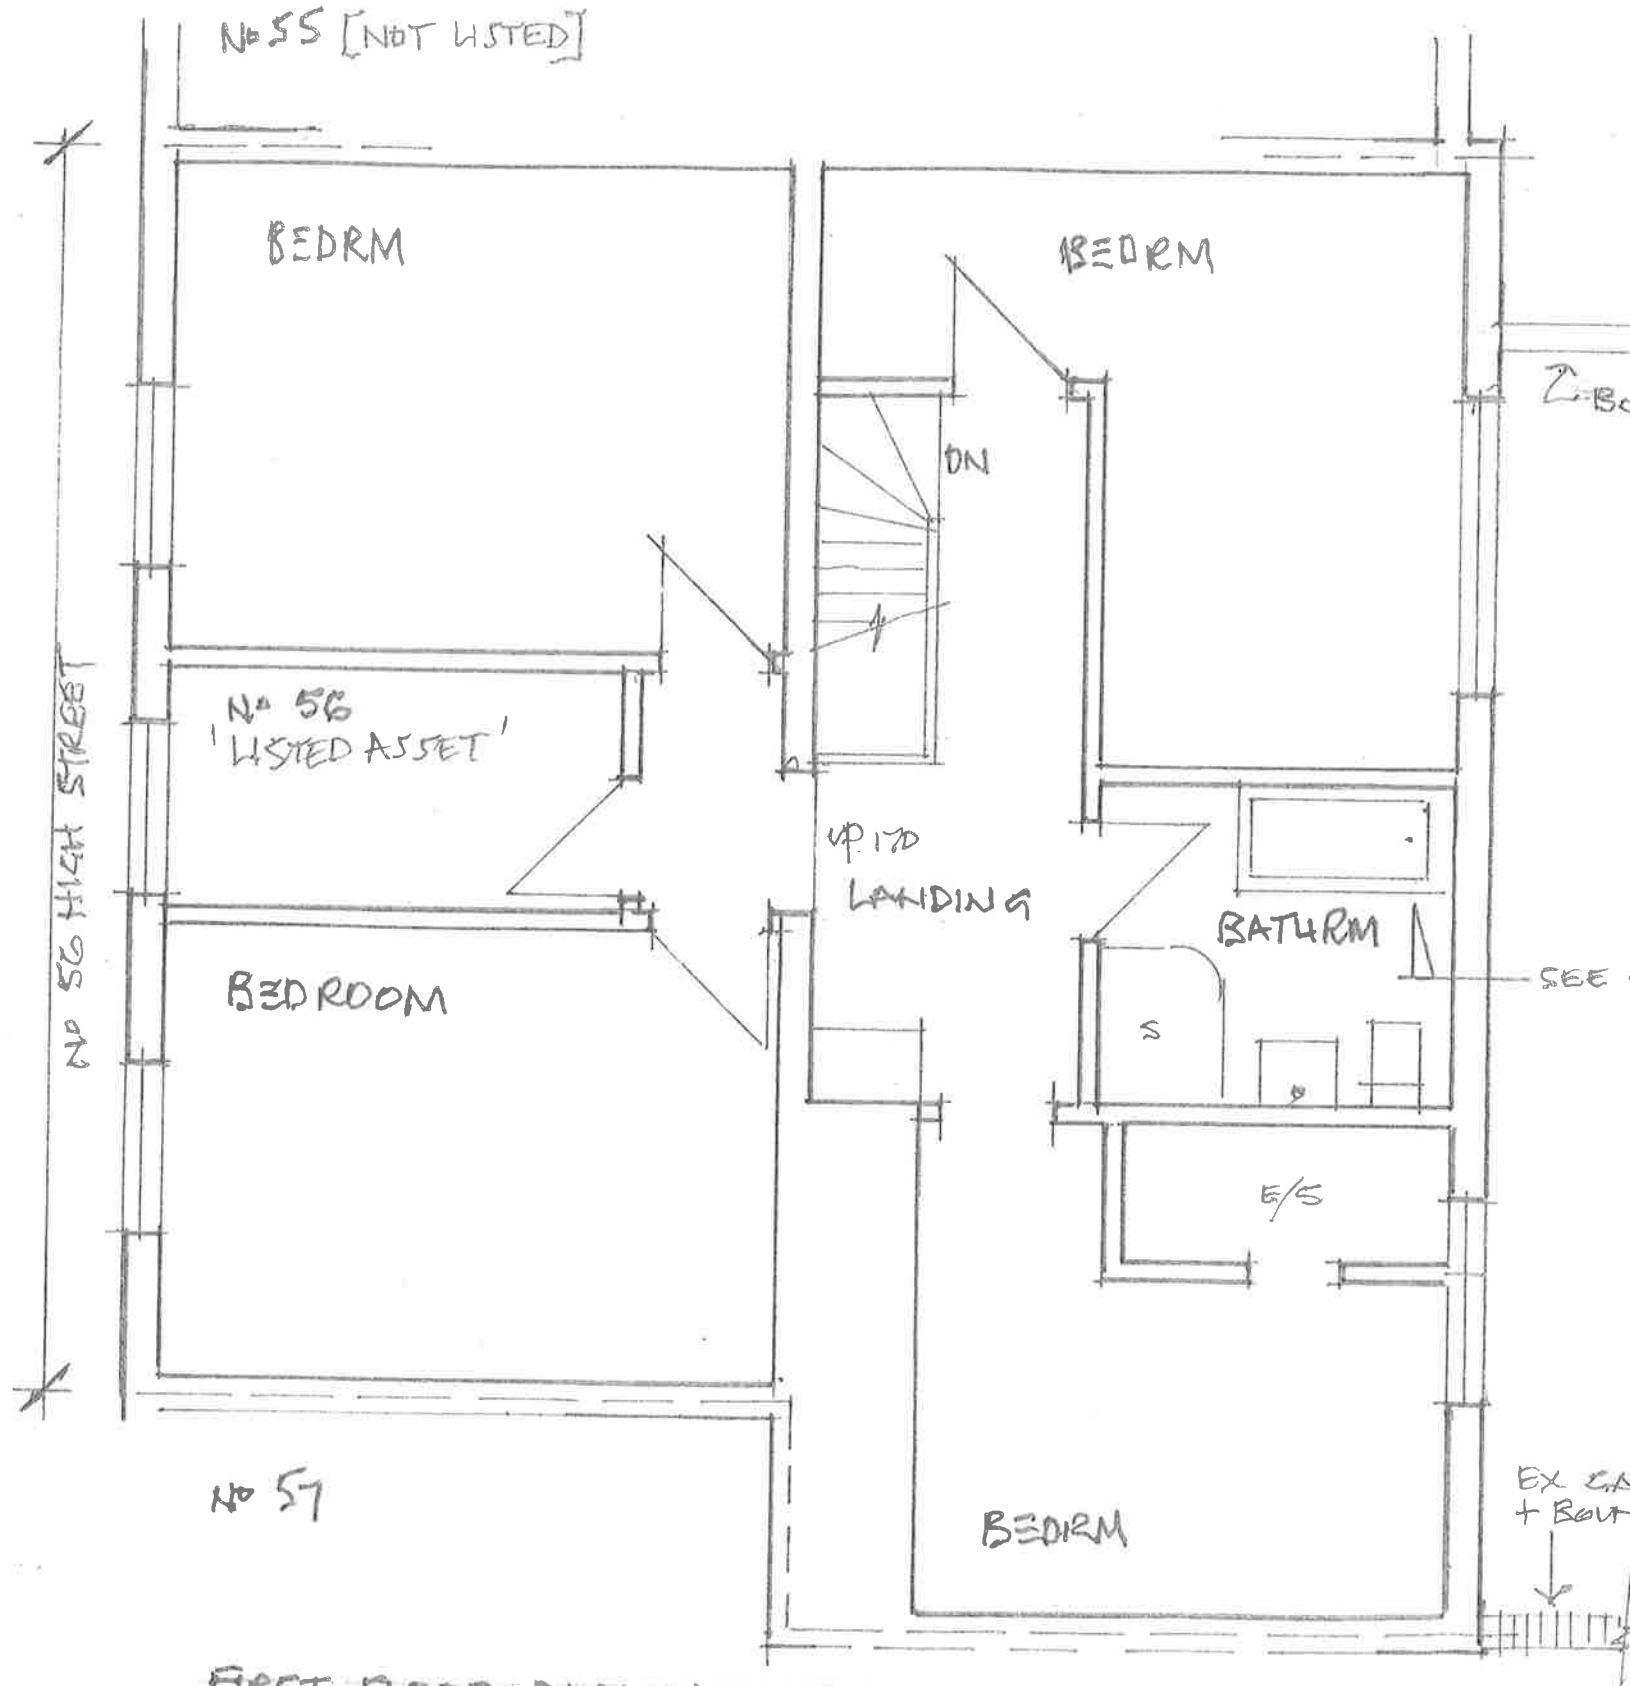


FIRST FLOOR PLAN AS EXISTING.



SCALE = 1:100

REAR ELEVATION AS EXISTING

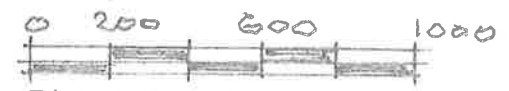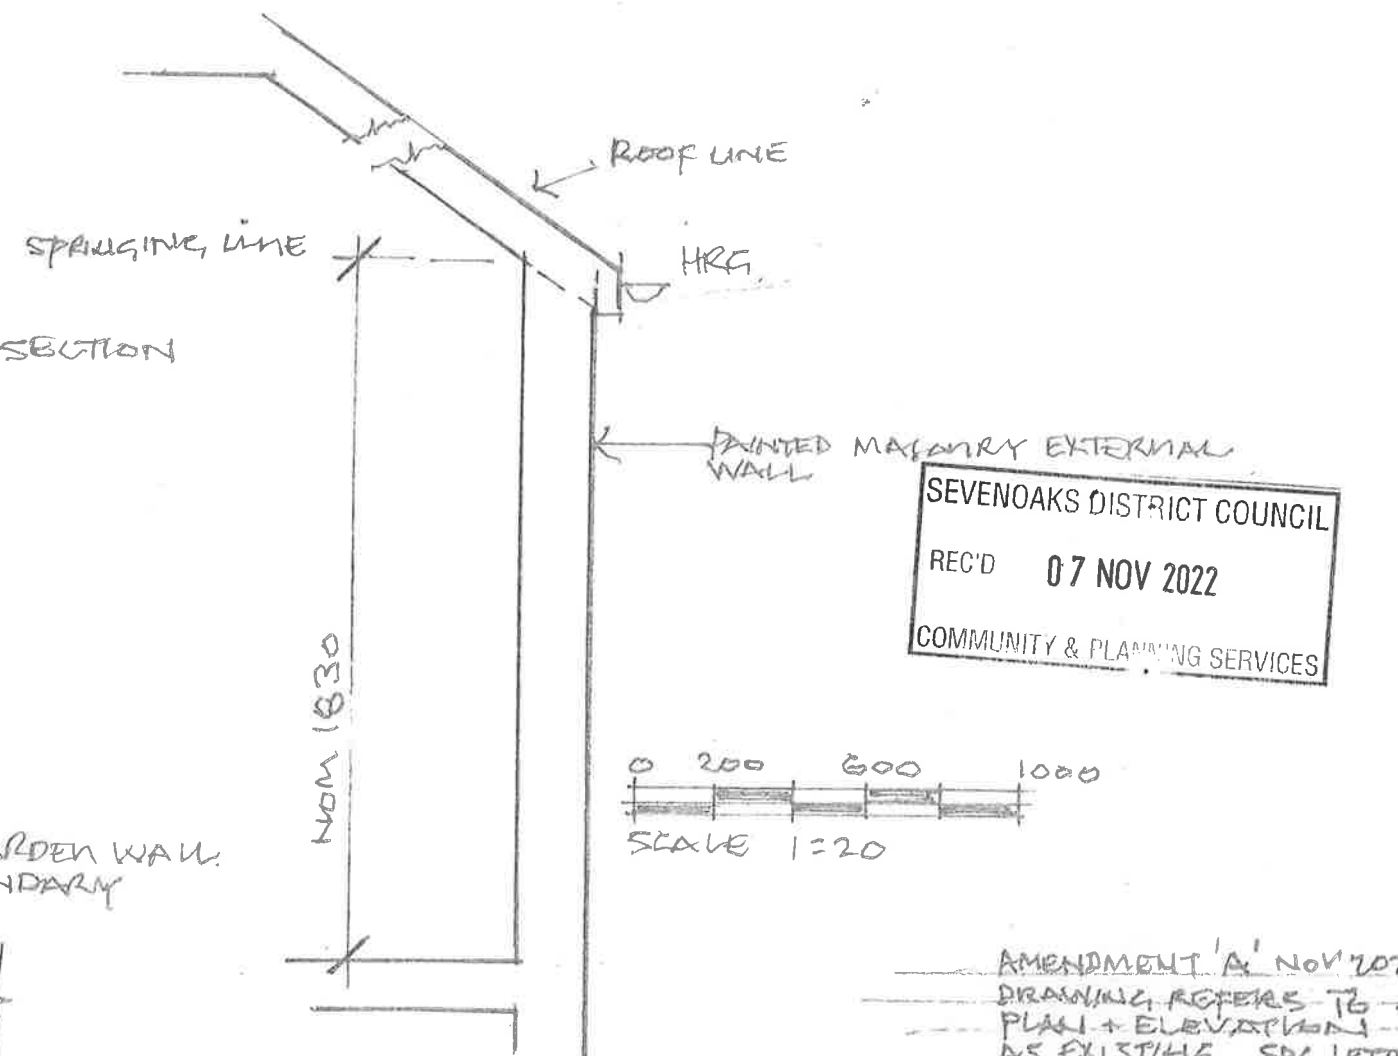

SCALE 1:20

CROSS SECTION SCALE 1:20
EXTERNAL WALL AT BATHROOM

SEVENOAKS DISTRICT COUNCIL
REC'D 07 NOV 2022
COMMUNITY & PLANNING SERVICES

AMENDMENT 'A' NOV 2022
DRAWING REFERS TO
PLAN + ELEVATION
AS EXISTING. SDC LETTER
1/11/22 REFERS
REF 22/02 B44/FUL

DWG 22/A/1A