


01
-


Existing Site Plan
1:200

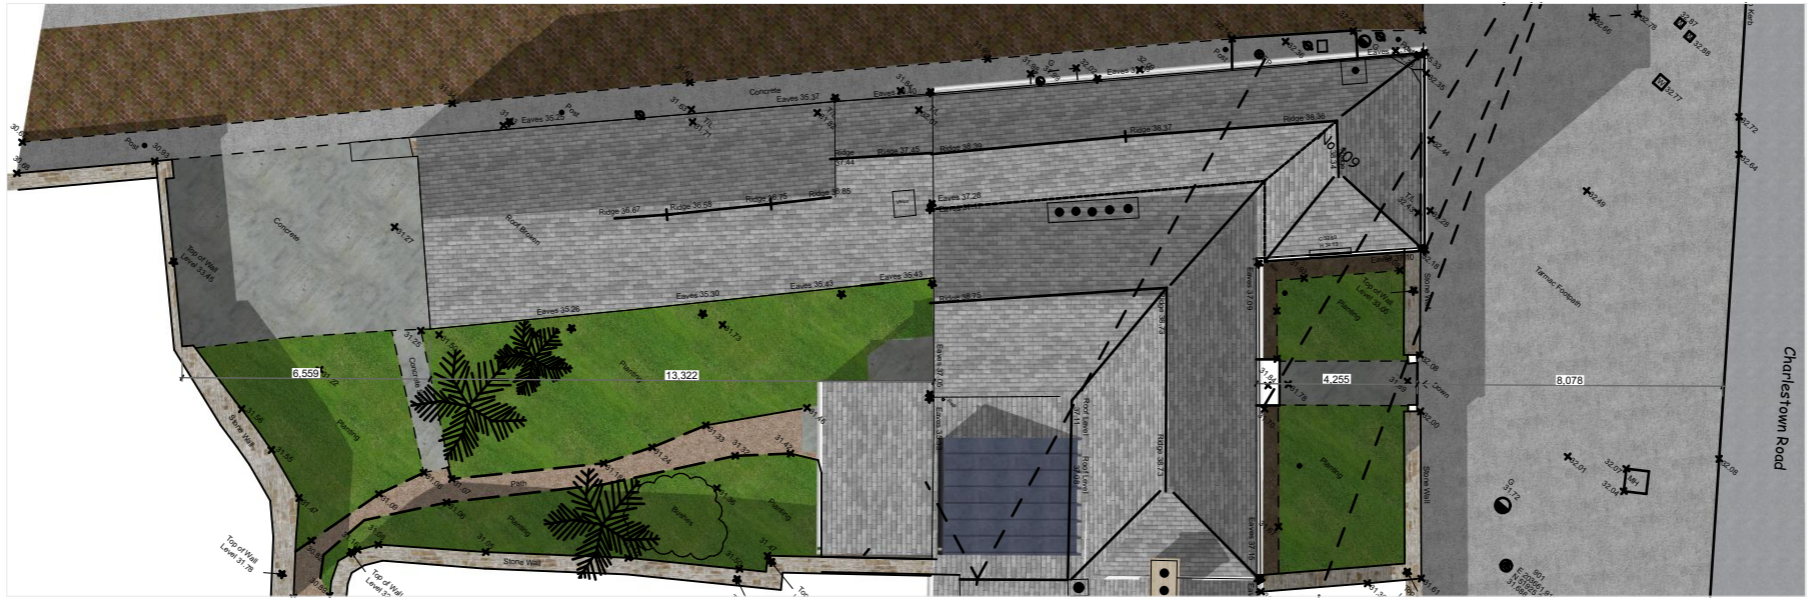

02
-

Proposed Site Plan
1:200

2222 1_12

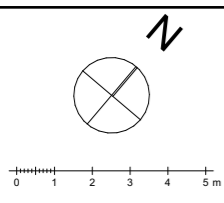

CLIENT: Andrew & Fiona Randall		PROJECT: Charlestown Road		Dwg No: 2222 1_12	
TITLE: Site Plans					
SCALE 1:200	DRAWN BY: NM	DATE: Oct 2022		Rev:	Status: Planning
<p>GUILDSMAN architecture</p> <p>Guildsman, Exchange House, 12-14 The Crescent, Taunton, TA1 4EB studio@guildsman.co.uk 01823 740111 www.guildsman.co.uk</p> <p><small>Guildsman Limited is registered in the UK: No.07835537 at: Clifton House, Four Elms Road, Cardiff, Wales, CF24 1LE</small></p>					