

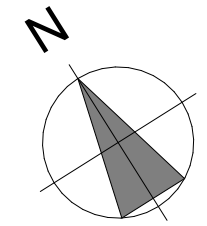


THIS DRAWING IS COPYRIGHT  
 Contractors and Consultants must check all dimensions on site.  
 Any discrepancies to be reported to Laurence Associates before  
 work proceeds. This drawing shall be used only for the purpose  
 intended.  
 PLEASE DO NOT SCALE FOR CONSTRUCTION PURPOSES.

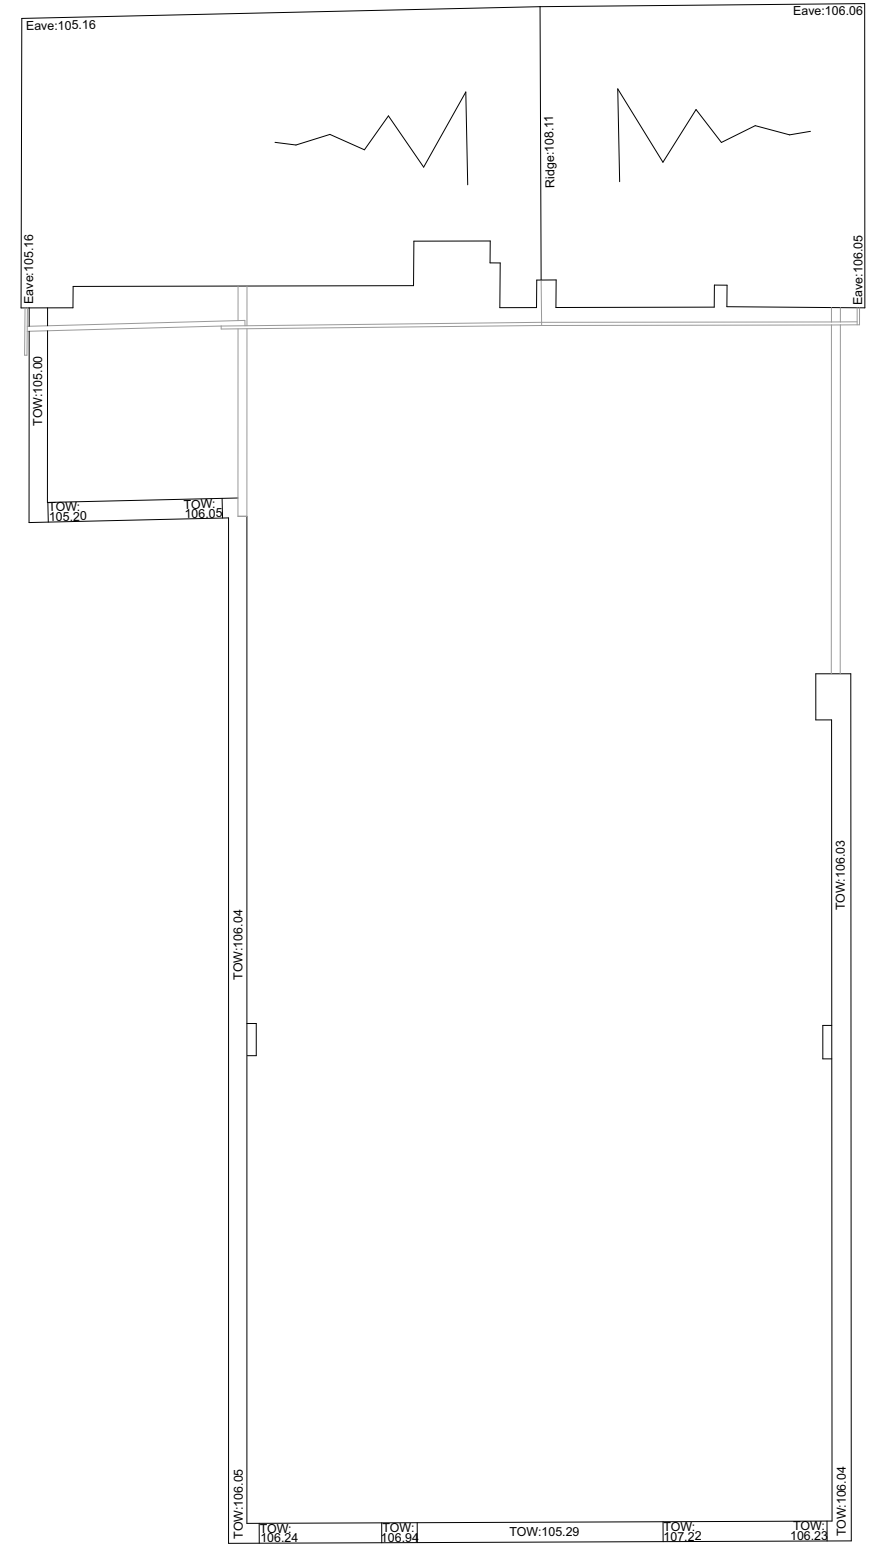


Notes:  
**EXISTING GIA: 299m<sup>2</sup>**  
 Existing ground floor GIA: 167m<sup>2</sup>  
 Existing first floor GIA: 132m<sup>2</sup>

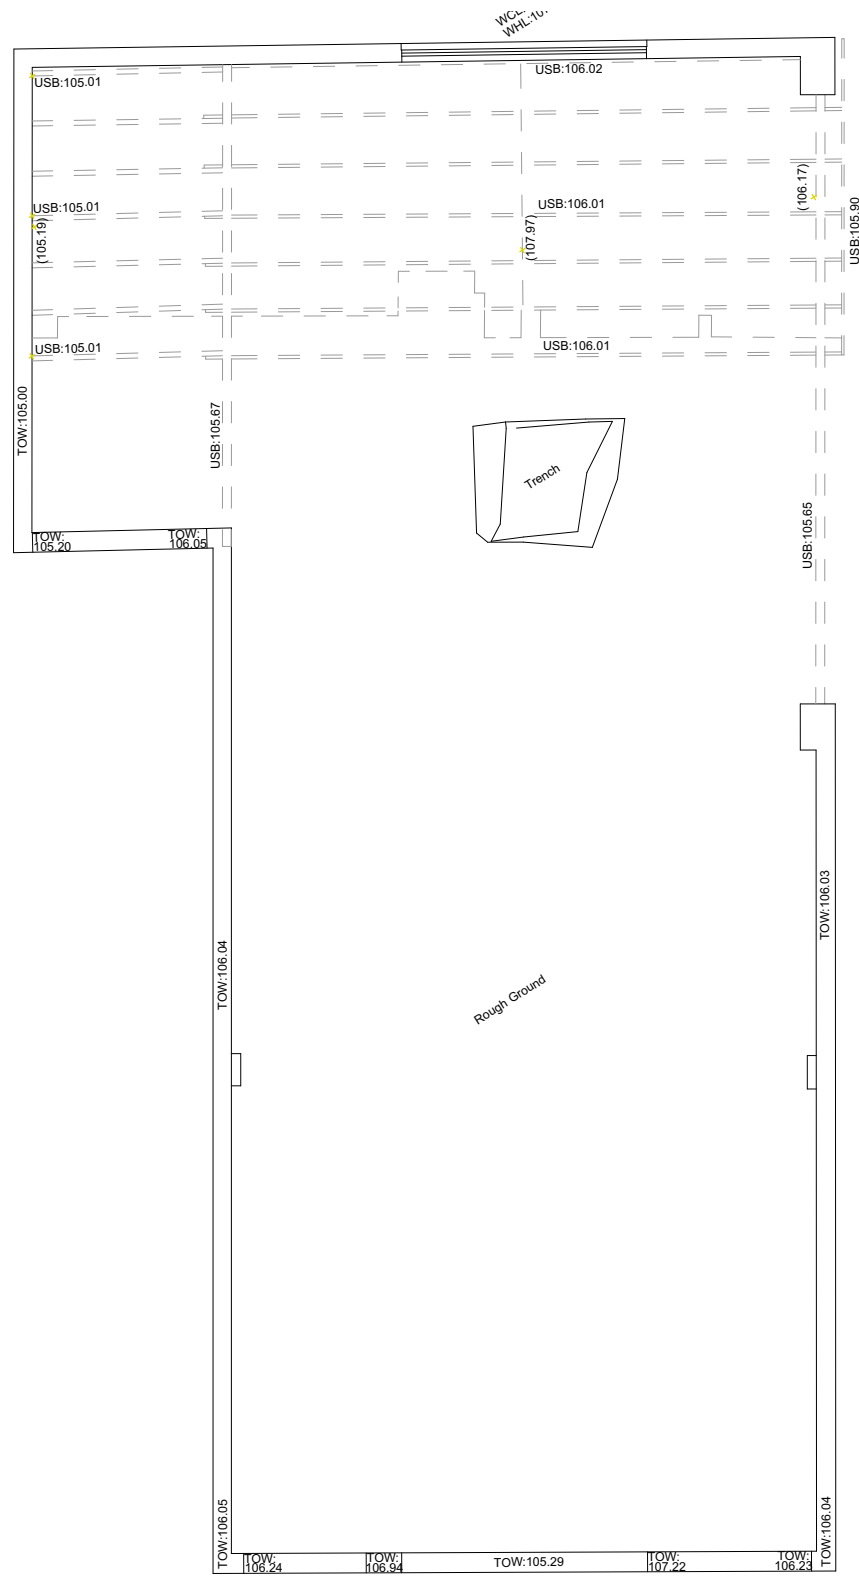

**GROUND FLOOR PLAN**  
**1:100**



**FIRST FLOOR PLAN**  
**1:100**

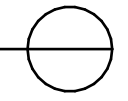

Rev.	Description	Drawn	Date



planning | architecture | landscape

t: +44 (0) 1872 225 259 Truro Office  
 t: +44 (0) 1579 340 900 Liskeard Office  
 e: hello@laurenceassociates.co.uk  
 w: www.laurenceassociates.co.uk

Project Title:  
**VARIATION OF CONDITION 2  
 OF APPLICATION NO.  
 PA20/11046 DATED 2  
 MARCH 2021.**

Project Address:  
**OCEAN VIEW BAARN,  
 GERMOE, PENZANCE  
 TR20 9QU**

Client:  
**DAVE & STELLA ELLIOTT**

Drawing Title:  
**EXISTING FLOOR PLANS**

Scale: 1:100@A3  
 Drawn: BC

Date: 09/22  
 Checked: BC

Drawing No: 22033-PL-01-01  
 Rev:

**PLANNING**