

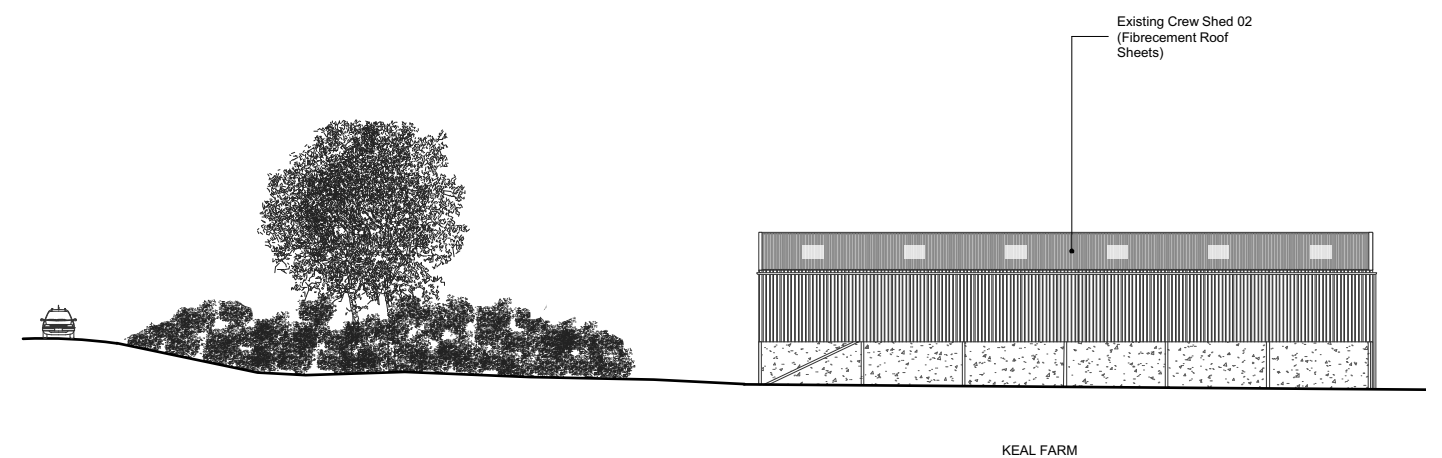


KEY:

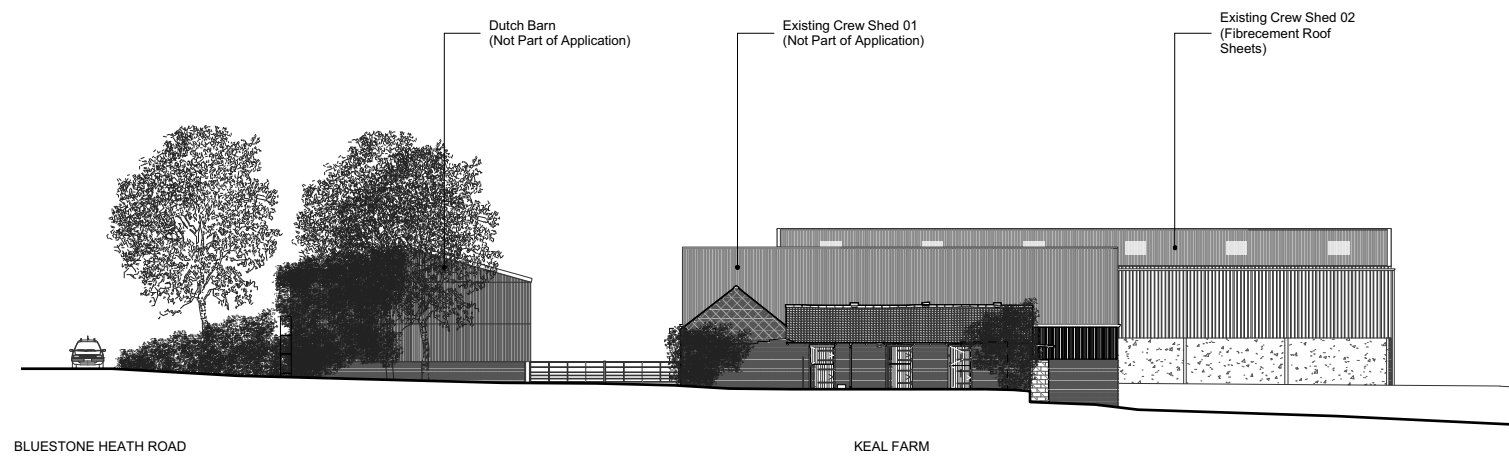

1 EXISTING WEST ELEVATION 01
1:200 (A1) / 1:400 (A3)

2 EXISTING WEST ELEVATION 02
1:200 (A1) / 1:400 (A3)

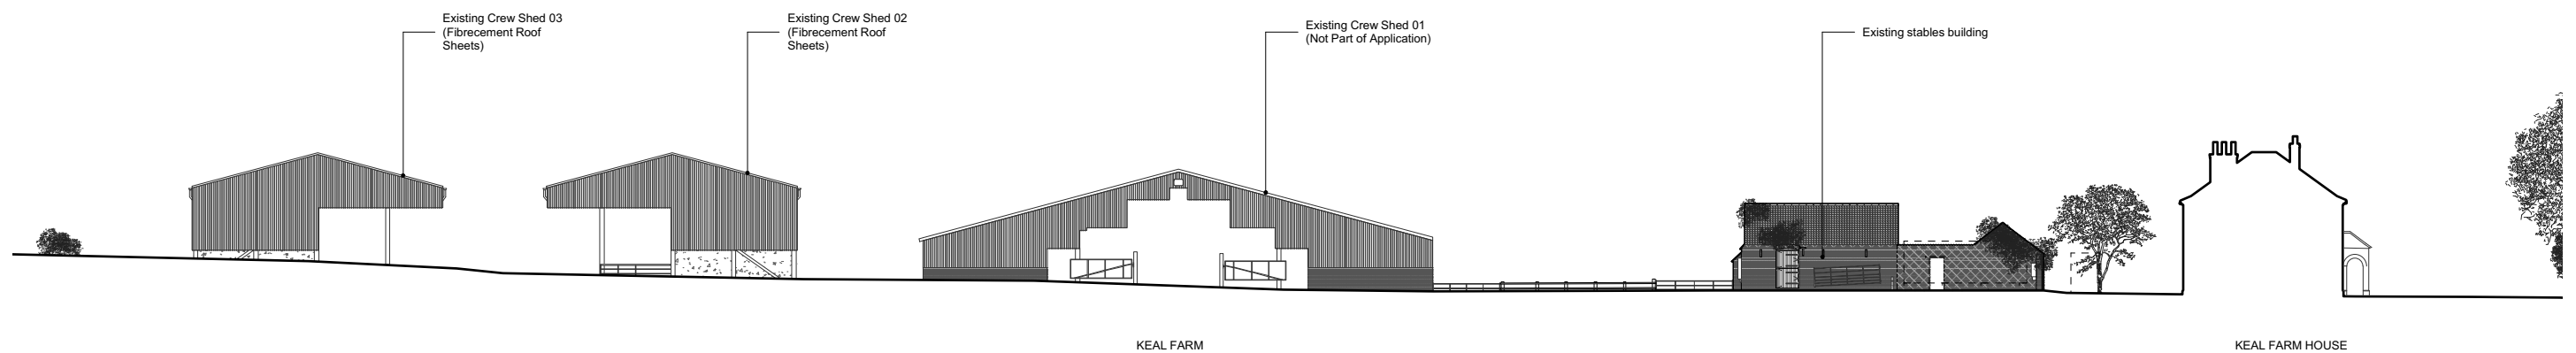

3 EXISTING NORTH ELEVATION
1:200 (A1) / 1:400 (A3)

0m 20m

Do not scale off this drawing. This drawing is to be read with all other contract documents. Any discrepancies are to be reported to the Architect. At construction status, this drawing remains design intent only. All information to be checked by contractor for site accuracy and fit. Drawings are subject to statutory approvals and site surveys.

NOTES:

- 02.11.22 Issued for Planning



Takero Shimazaki Architects
6a Peacock Yard, Iliffe Street
London SE17 3LH
t 020 7928 9171
mail@t-sa.co.uk
www.t-sa.co.uk

KEAL FARM, LN11 8QP
DRAWING NAME EXISTING WEST AND NORTH ELEVATIONS

JOB NO. 441.18

DRAWING STATUS PLANNING

DATE	SCALE	DRAWN	CHECKED	NUMBER	REV.
	1:200 (A1) / 1:400 (A3)	PP/JB	CD	441.18_0320	-