

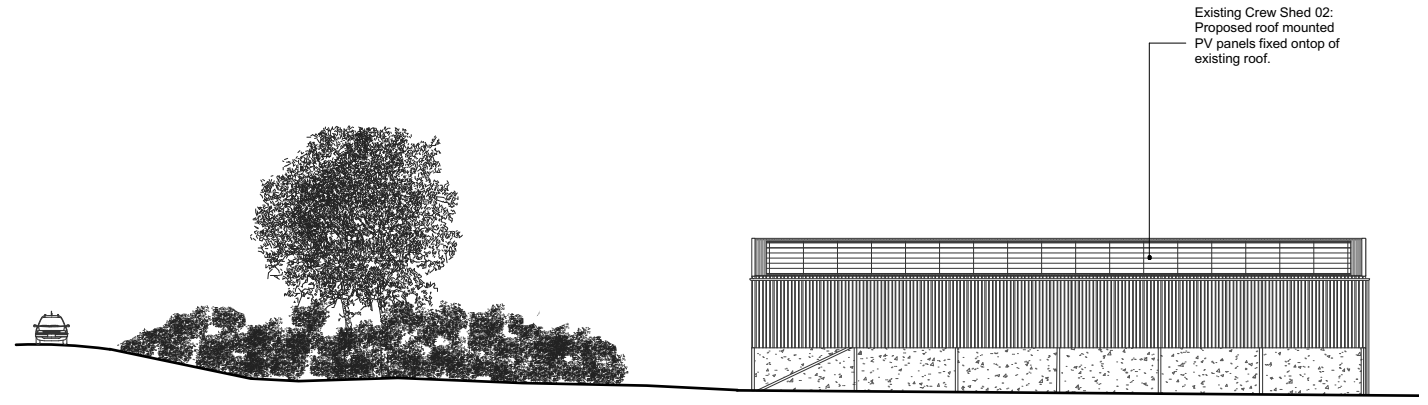


KEY:

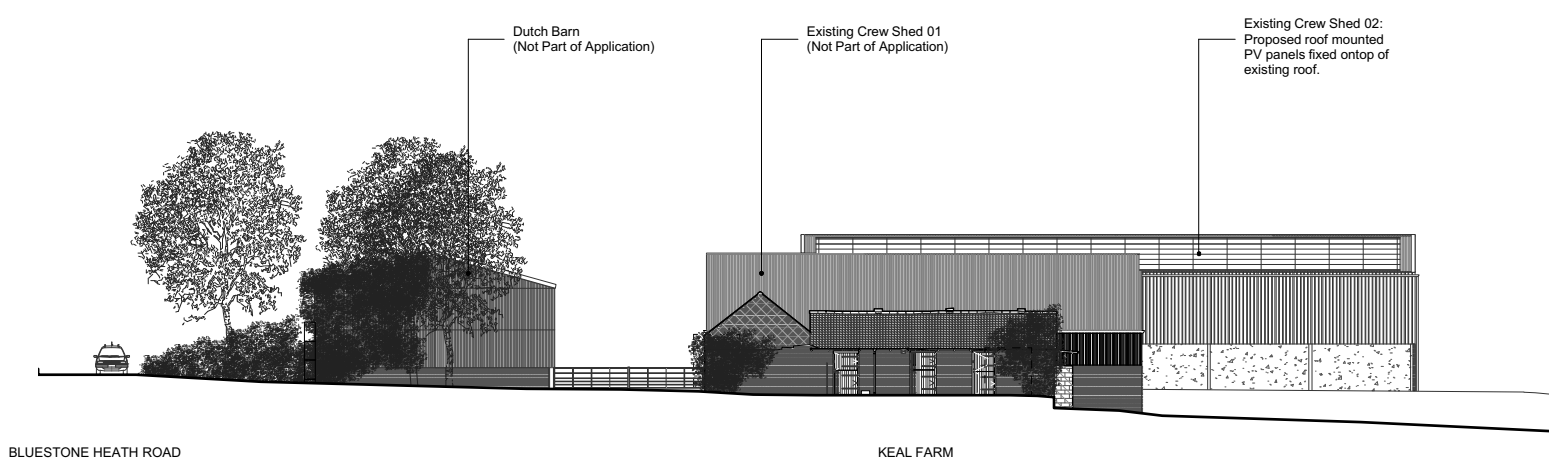

1 PROPOSED WEST ELEVATION 01
1:200 (A1) / 1:400 (A3)

2 PROPOSED WEST ELEVATION 02
1:200 (A1) / 1:400 (A3)

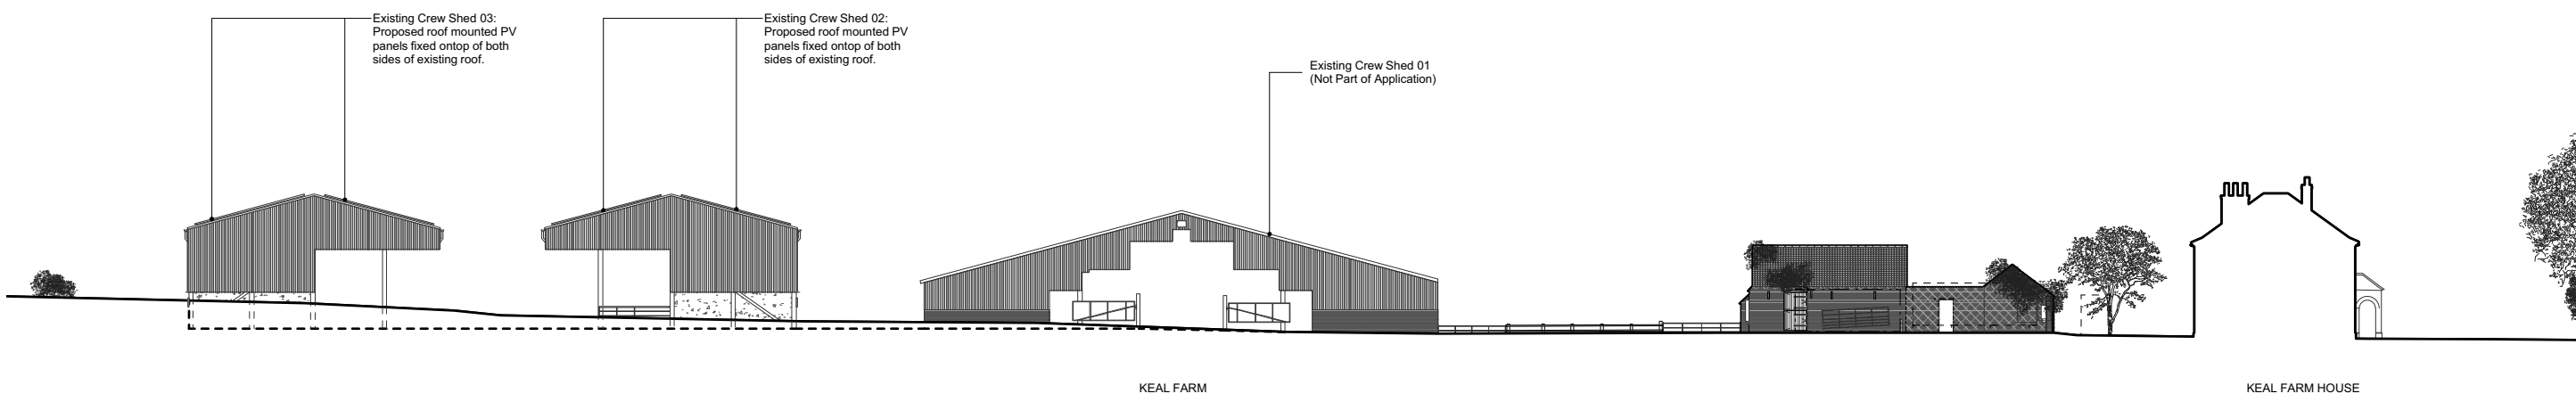


3 PROPOSED NORTH ELEVATION
1:200 (A1) / 1:400 (A3)

0m 20m

Do not scale off this drawing. This drawing is to be read with all other contract documents. Any discrepancies are to be reported to the Architect. At construction status, this drawing remains design intent only. All information to be checked by contractor for site accuracy and fit. Drawings are subject to statutory approvals and site surveys.

NOTES:

- 02.11.22 Issued for Planning				

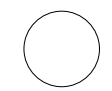

Takero Shimazaki Architects
6a Peacock Yard, Iliffe Street
London SE17 3LH
t 020 7928 9171
mail@t-sa.co.uk
www.t-sa.co.uk

KEAL FARM, LN11 8QP
DRAWING NAME PROPOSED WEST AND NORTH ELEVATIONS
DRAWING STATUS PLANNING
DATE SCALE DRAWN CHECKED NUMBER REV.
1:200 (A1) / 1:400 (A3) NA/JB CD 441.18_1320 -

JOB NO. 441.18