




This drawing is the property of Stephen Craven Building Design Limited.  
 Copyright is reserved and the drawing is issued on condition that it is not copied wholly or in part without the consent in writing of Stephen Craven Building Design Limited.  
 Dimensions should not be scaled. All dimensions to be checked on site by the contractor before commencement of the relevant part of the work.

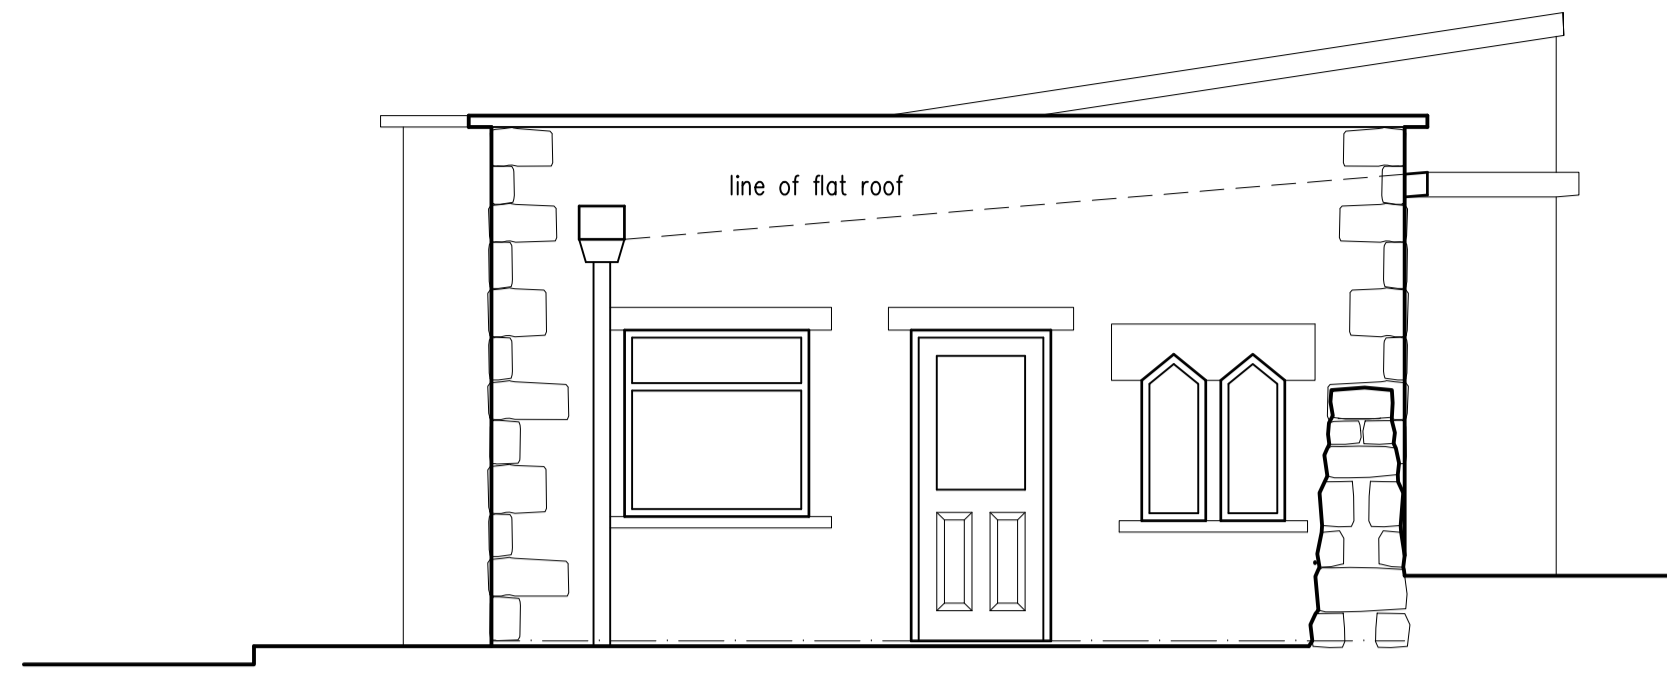

South Elevation

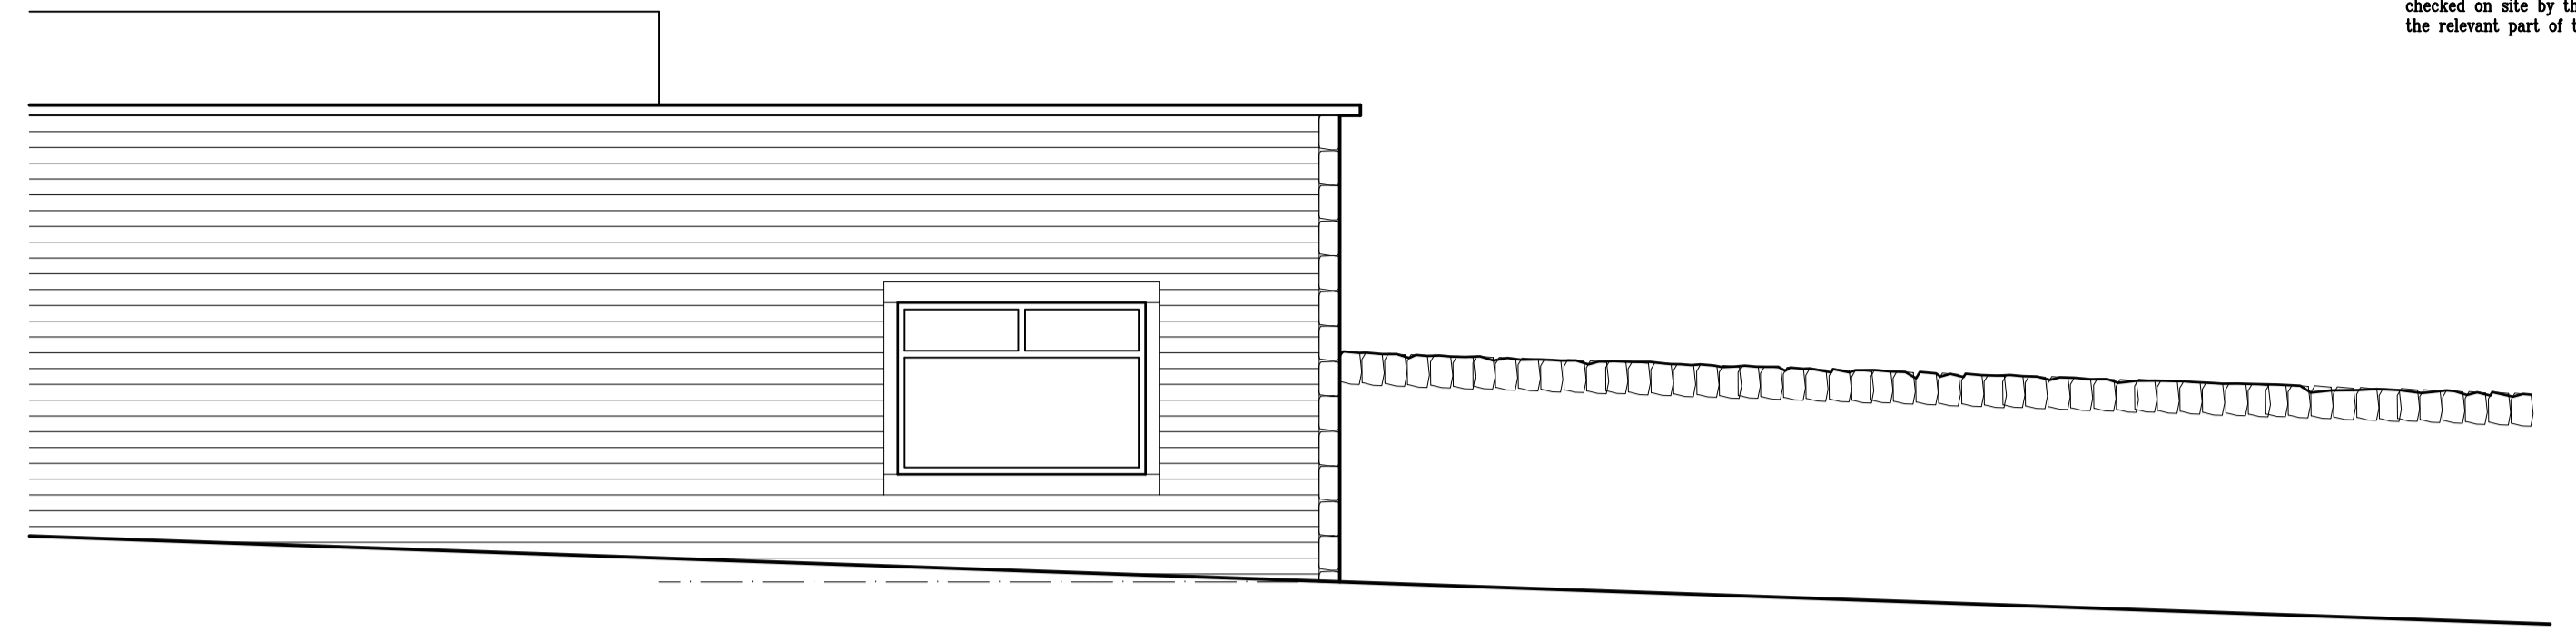


West Elevation

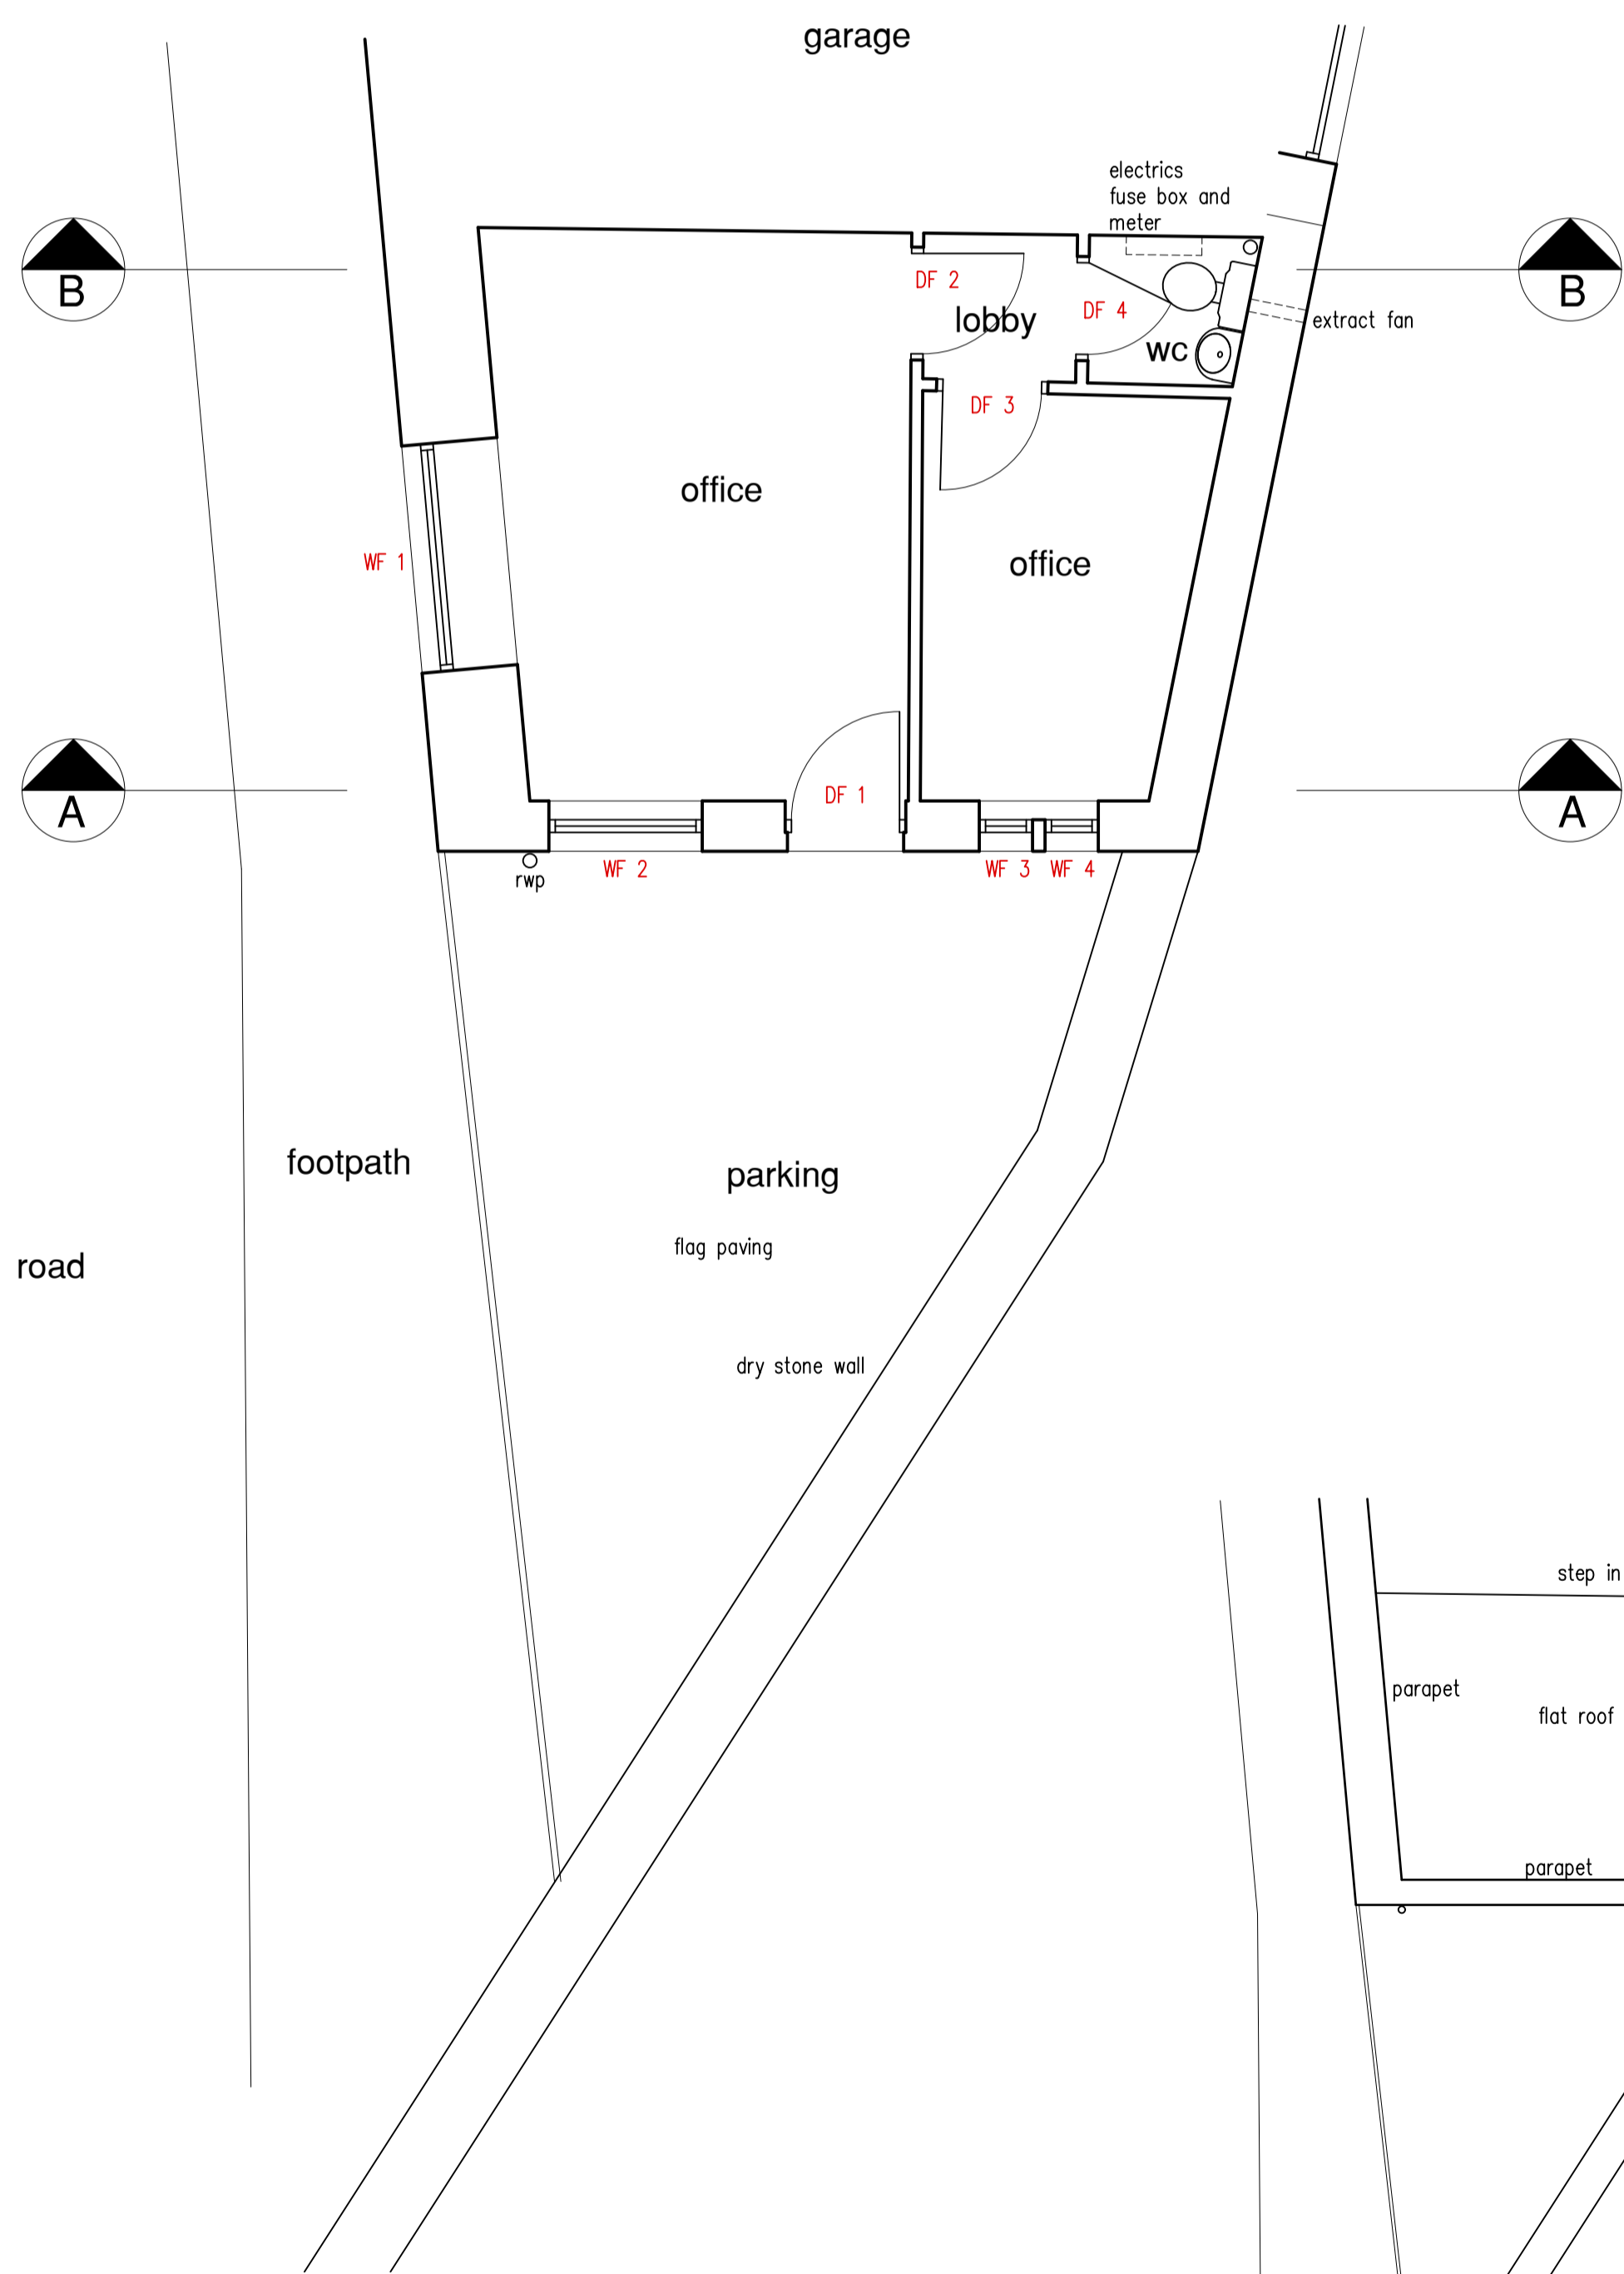


Ground Floor Plan


Roof Plan  
 scale 1:100

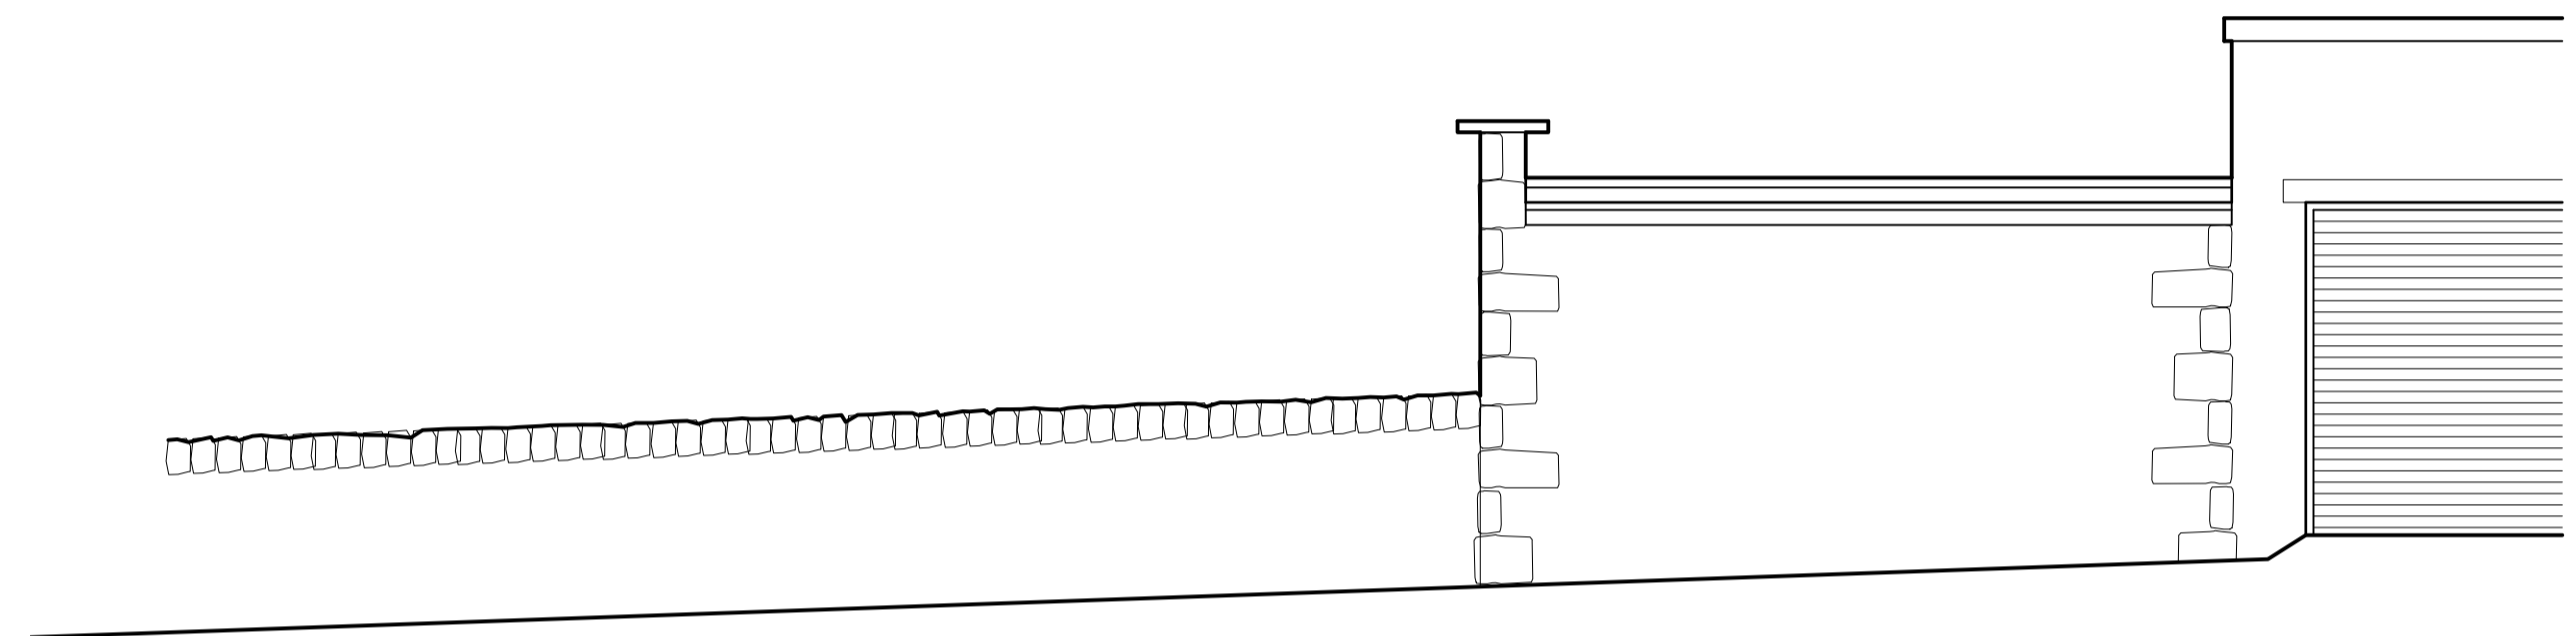

East Elevation

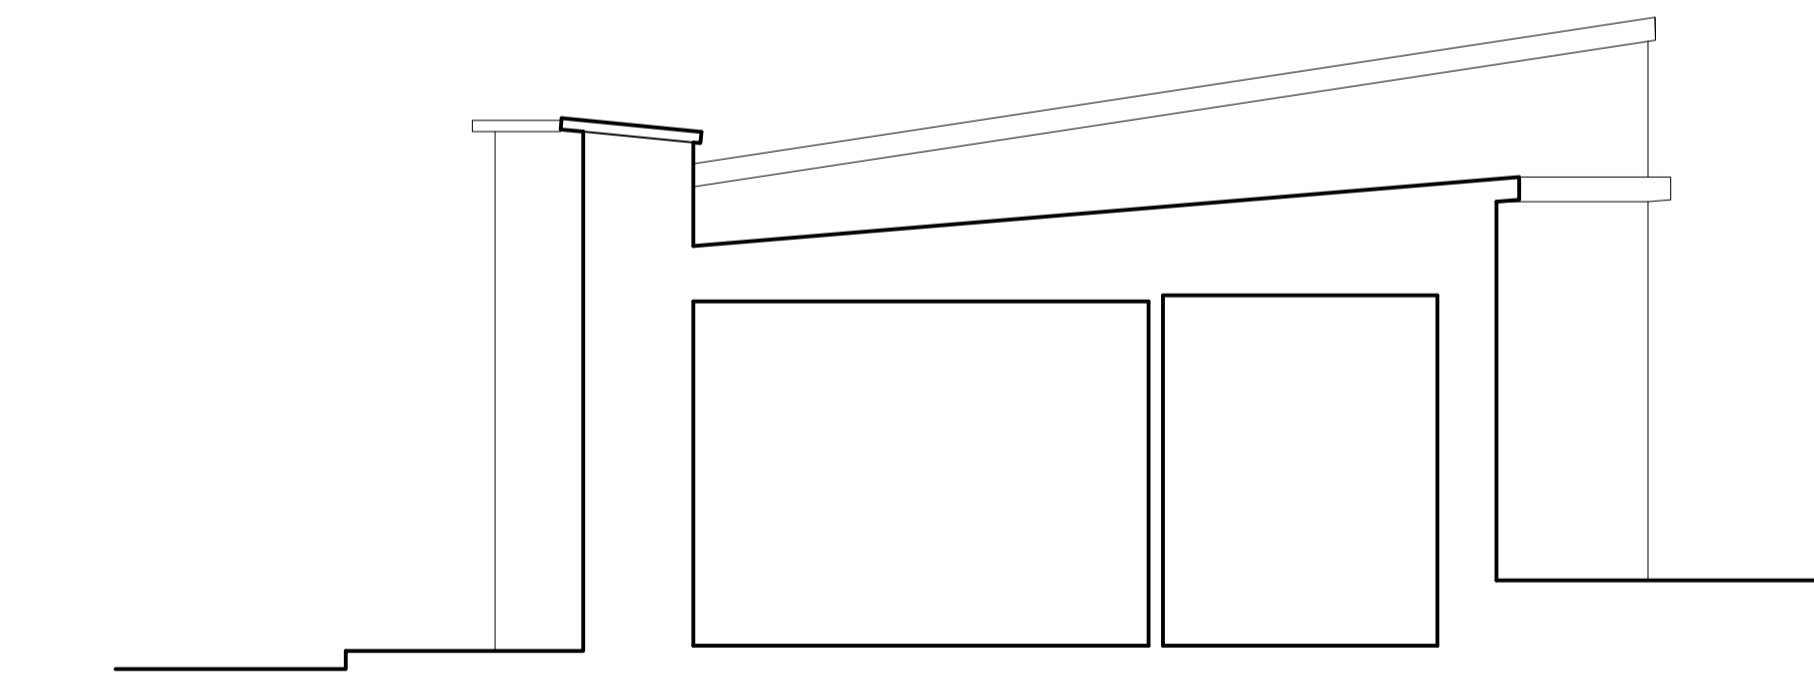


Section A - A

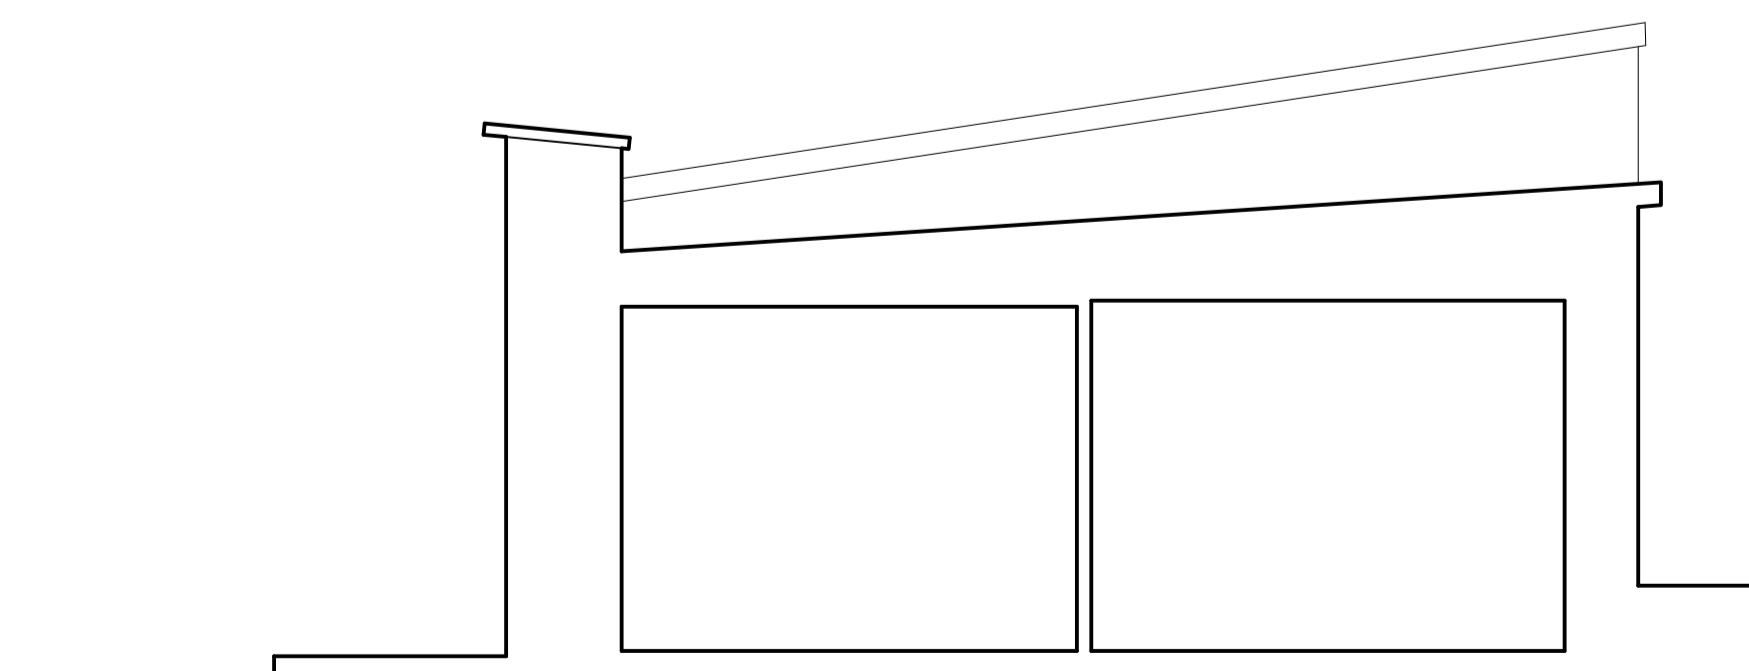

Section B - B

A	Existing roof plan added	08/11/22
	Revision	Date

**Stephen Craven Building Design**

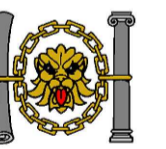

Chartered Architectural Technologist and Building Design Consultant

Town Hall, Market Place  
 Settle, North Yorkshire BD24 9EJ  
 Tel 01729 824754 Mobile 07763 766702  
 E-Mail stephen.craven@tiscali.co.uk  
 www.stephencraven.org

**job:**  
 Conversion & Alterations to form 1 Bed Dwelling  
 Cragdale Shop  
 Greenfoot, Settle  
 BD24 9HR  
**client:**  
 Stephen Craven Building Design Ltd

**drawing:**  
 Survey

**scale:** 1:50 @ A1  
**date:** 02/22  
**drawn:** smc

**job no:** 49/2021  
**drawing no:** 01  
**A**