



Drawn By: RB	Project start date: -
Checked By: JF	Date: Sep '22
Drawing Scales: 1:50 @ A1	
Drawing Status: <b>PLANNING</b>	
<p>This drawing is to be read in conjunction with all engineers and specialists drawings along with all relevant specifications.</p> <p>All permissions &amp; approvals are to be obtained prior to commencement of any works on site.</p> <p>All gridlines, dimensions, building lines, etc. are to be checked carefully on site prior to the commencement of any works.</p> <p>All workmanship and materials shall comply with current Building Regulations, British Standards, Codes of Practice and N.H.B.C. requirements.</p> <p>All materials shall be fixed, applied or mixed in accordance with manufacturer's instructions or specifications and all materials shall be suitable for their purpose.</p> <p>Dimensions are not to be scaled from this drawing.</p> <p>Any discrepancies between the information given by engineers and other specialists must be brought to the attention of the designer prior to the commencement of any works.</p> <p>Where it is required that inspection be made by the local authority this shall be arranged by the contractor to suit their programme.</p> <p>The contractor shall comply with the health and safety requirements as set out by the CDM Regulations, The Health and Safety Executive.</p> <p>Prior to commencing work the contractor shall carry out an internal and external condition survey of the existing building and shall take into account everything necessary for the proper execution of the works, to the satisfaction of the 'Inspector' whether indicated on the drawing or not.</p>	


Rev.	Date	Description

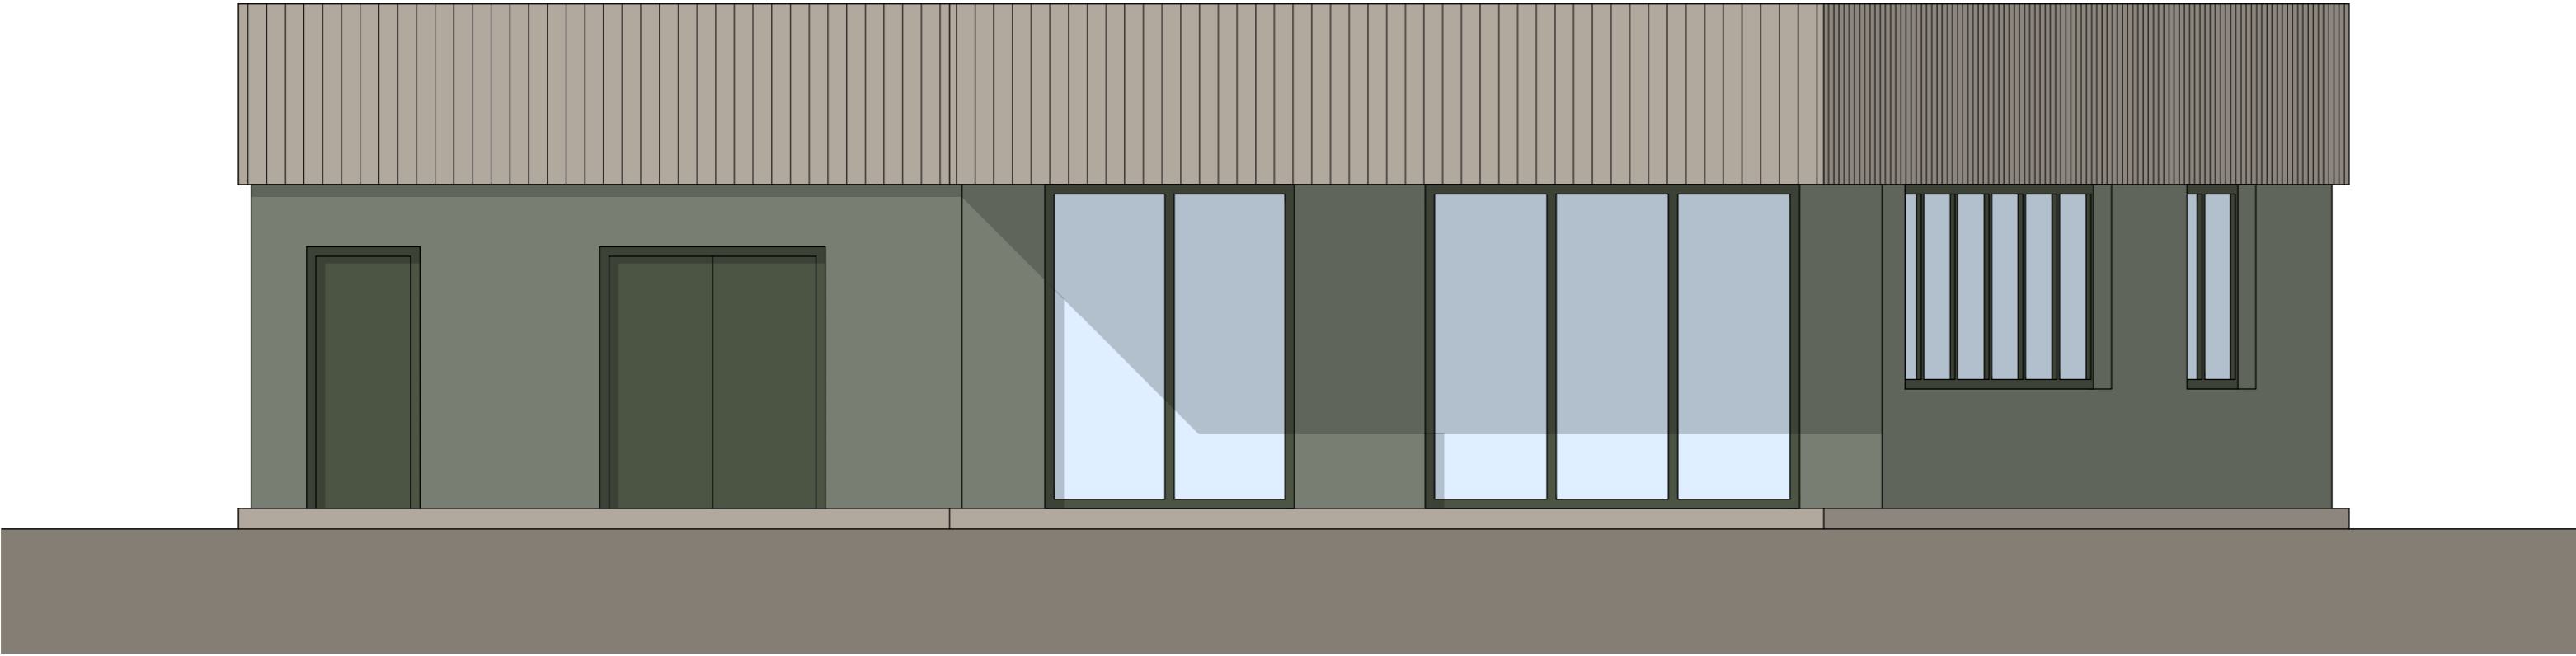


PROPOSED FRONT ELEVATION  
[Scale = 1:50 @ A1]

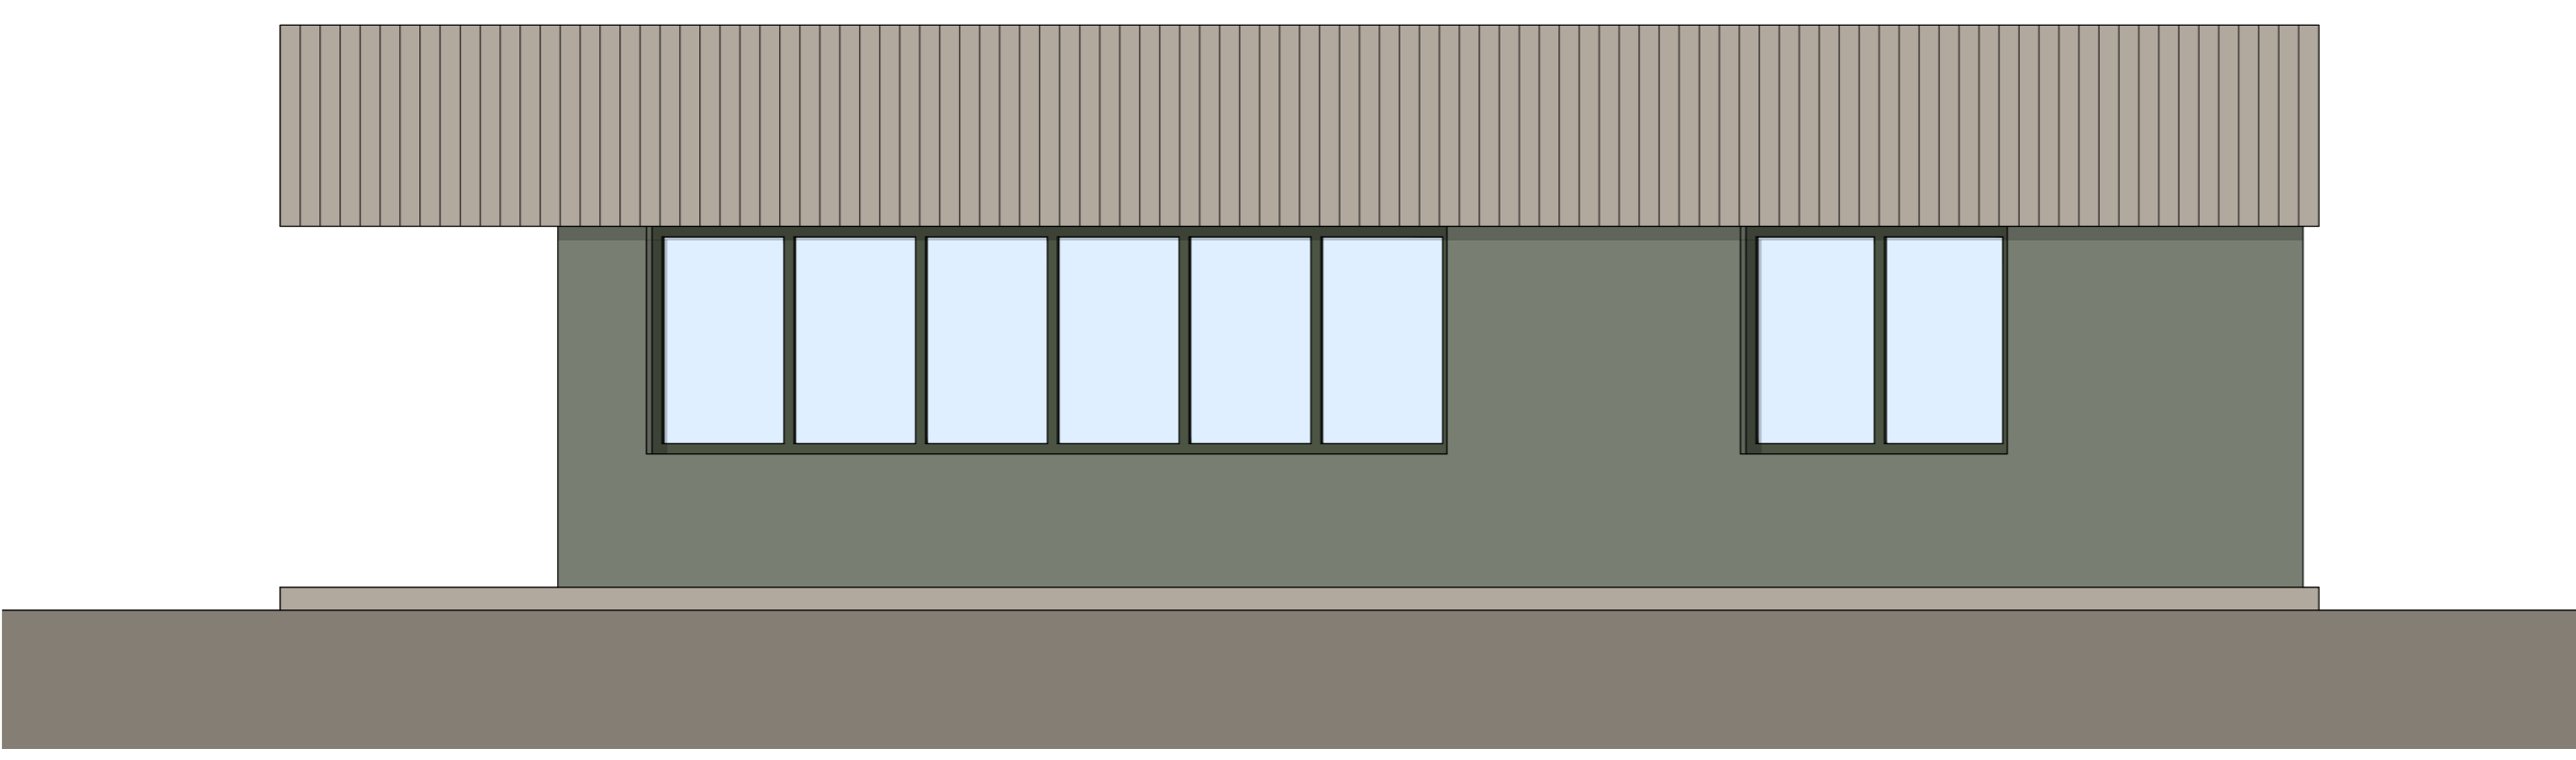


PROPOSED SIDE ELEVATION  
[Scale = 1:50 @ A1]

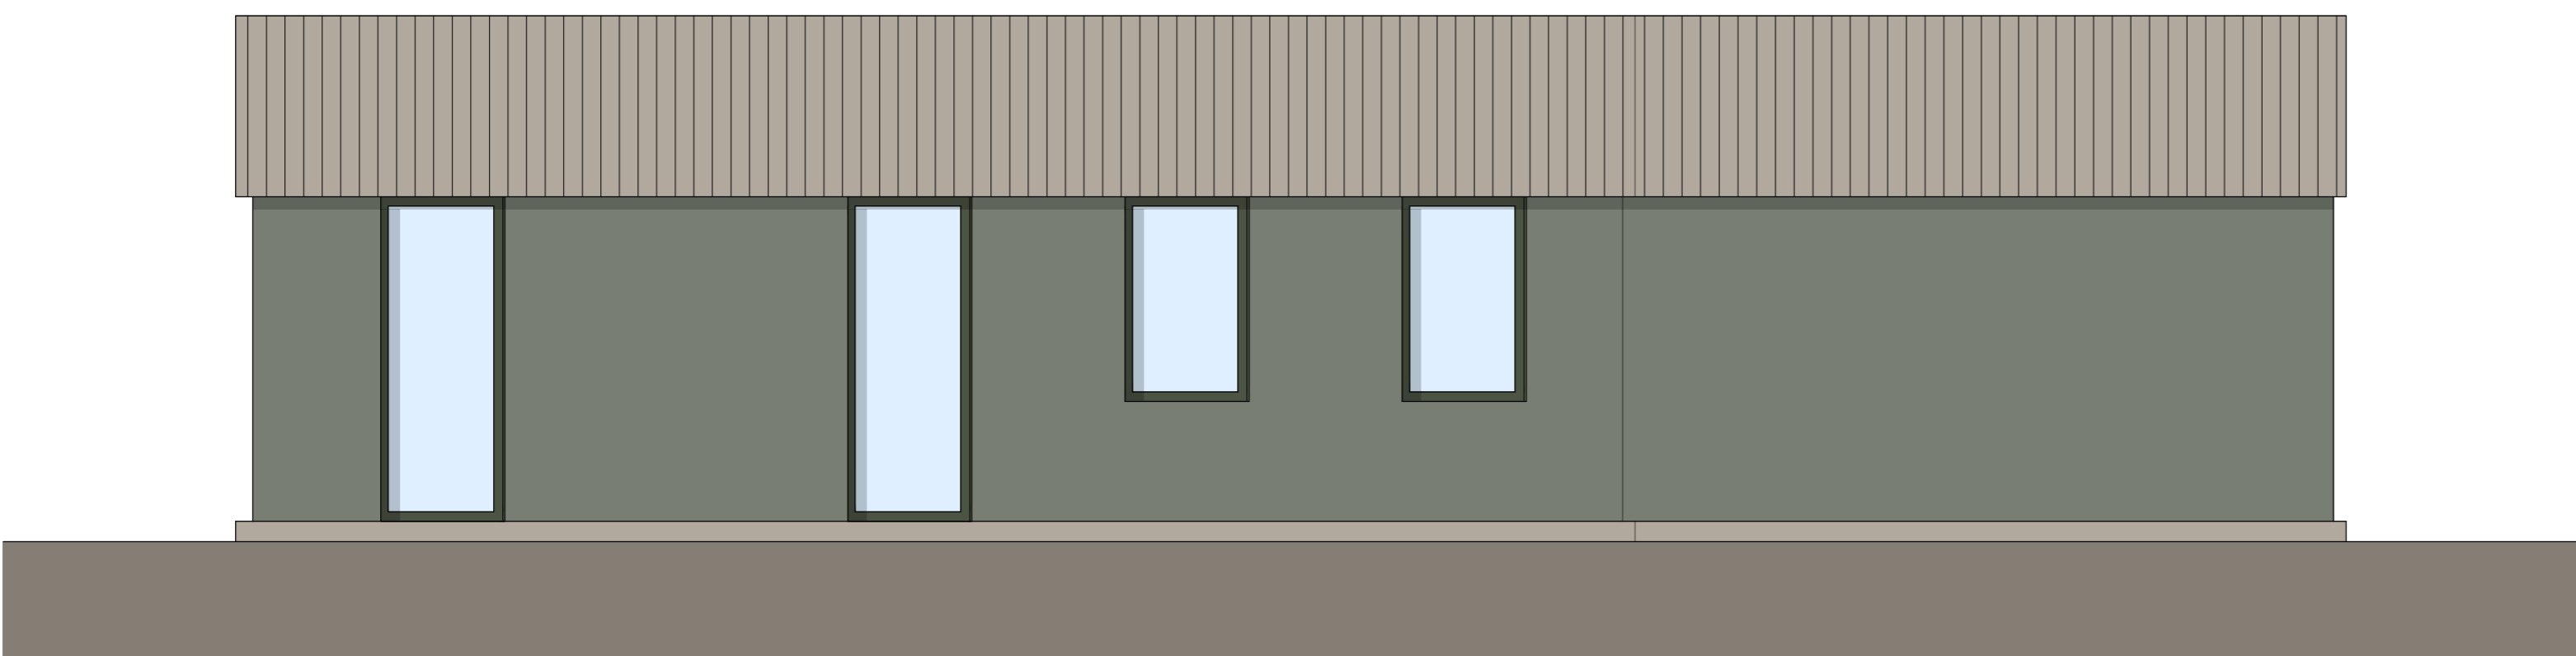

PROPOSED REAR ELEVATION  
[Scale = 1:50 @ A1]

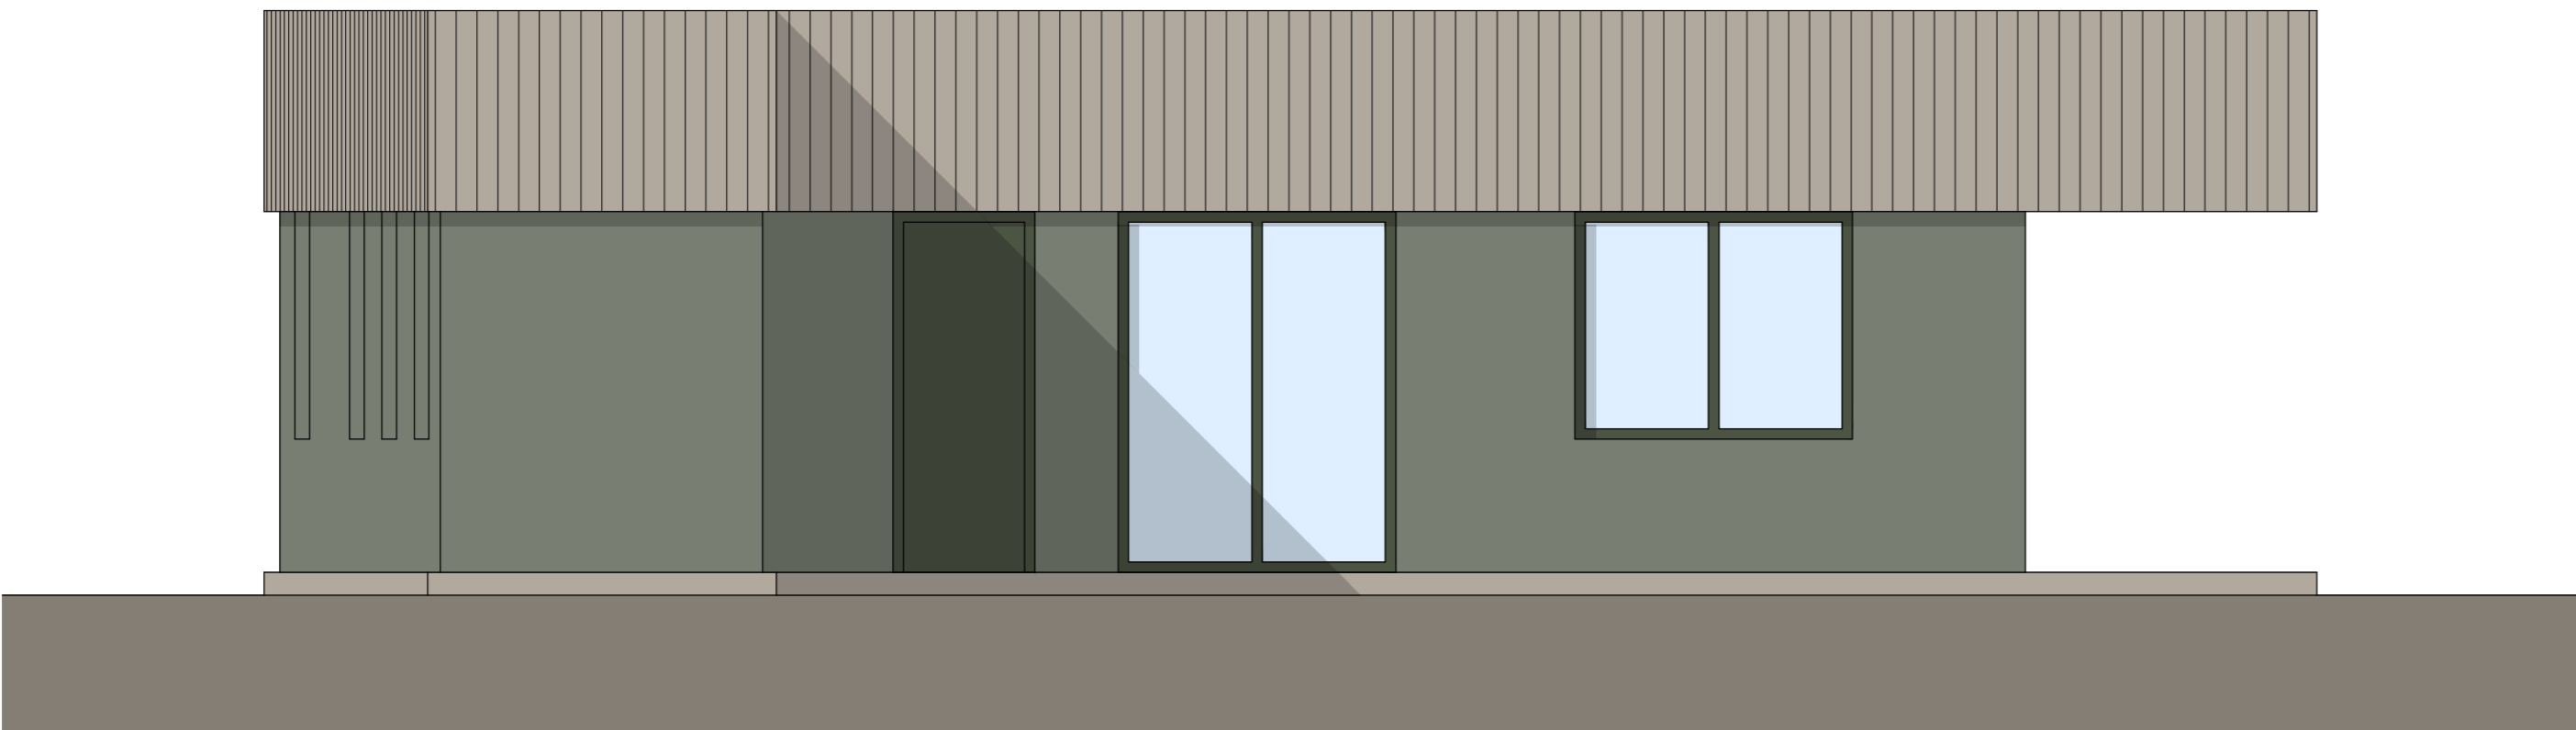

PROPOSED SIDE ELEVATION  
[Scale = 1:50 @ A1]

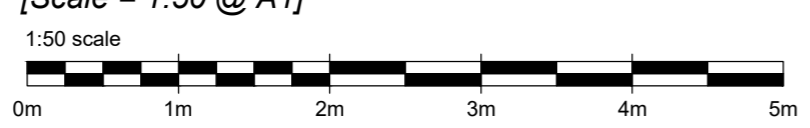

Project Description: New Facility at Lindisfarne NNR	
Project Address: Lindisfarne National Reserve, Berwick-Upon-Tweed	
Client: Natural England	
 <div style="float: right; font-size: small;"> Firth Associates Limited  Old Bank Studio  43 Woodlands Road  Lytham Saint Annes  FY8 1DA  T (01253) 734036  E info@firtharchitects.com  www.firtharchitects.com </div>	
Drawing Title: Proposed Elevations	
Drawing Number: 7185 / 05	Revision: -