




Existing Front Elevation

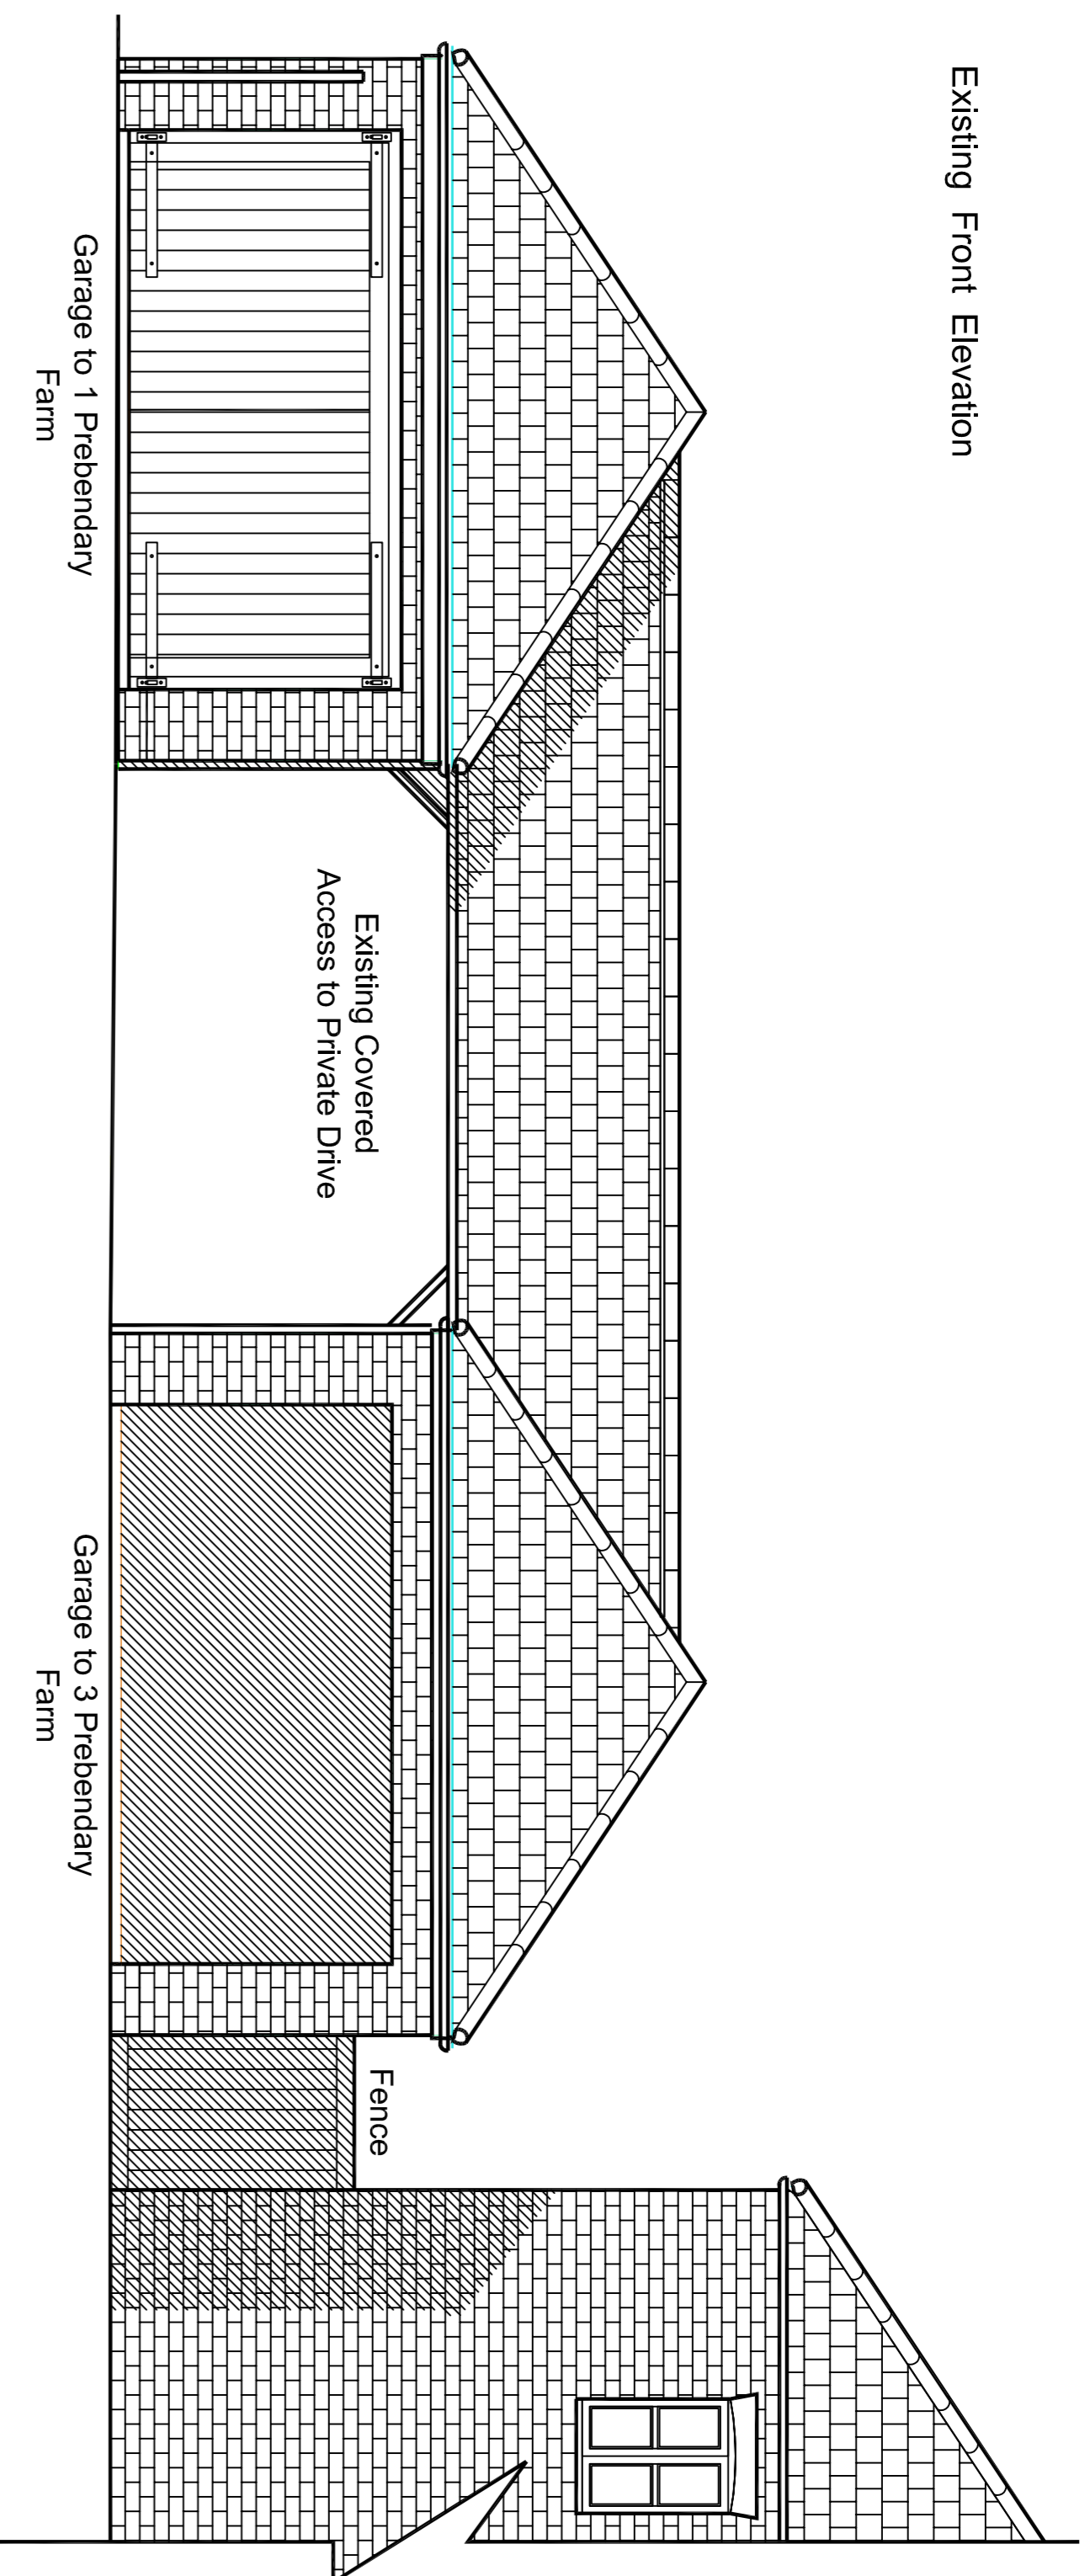


Existing South Elevation
(Existing Garage)

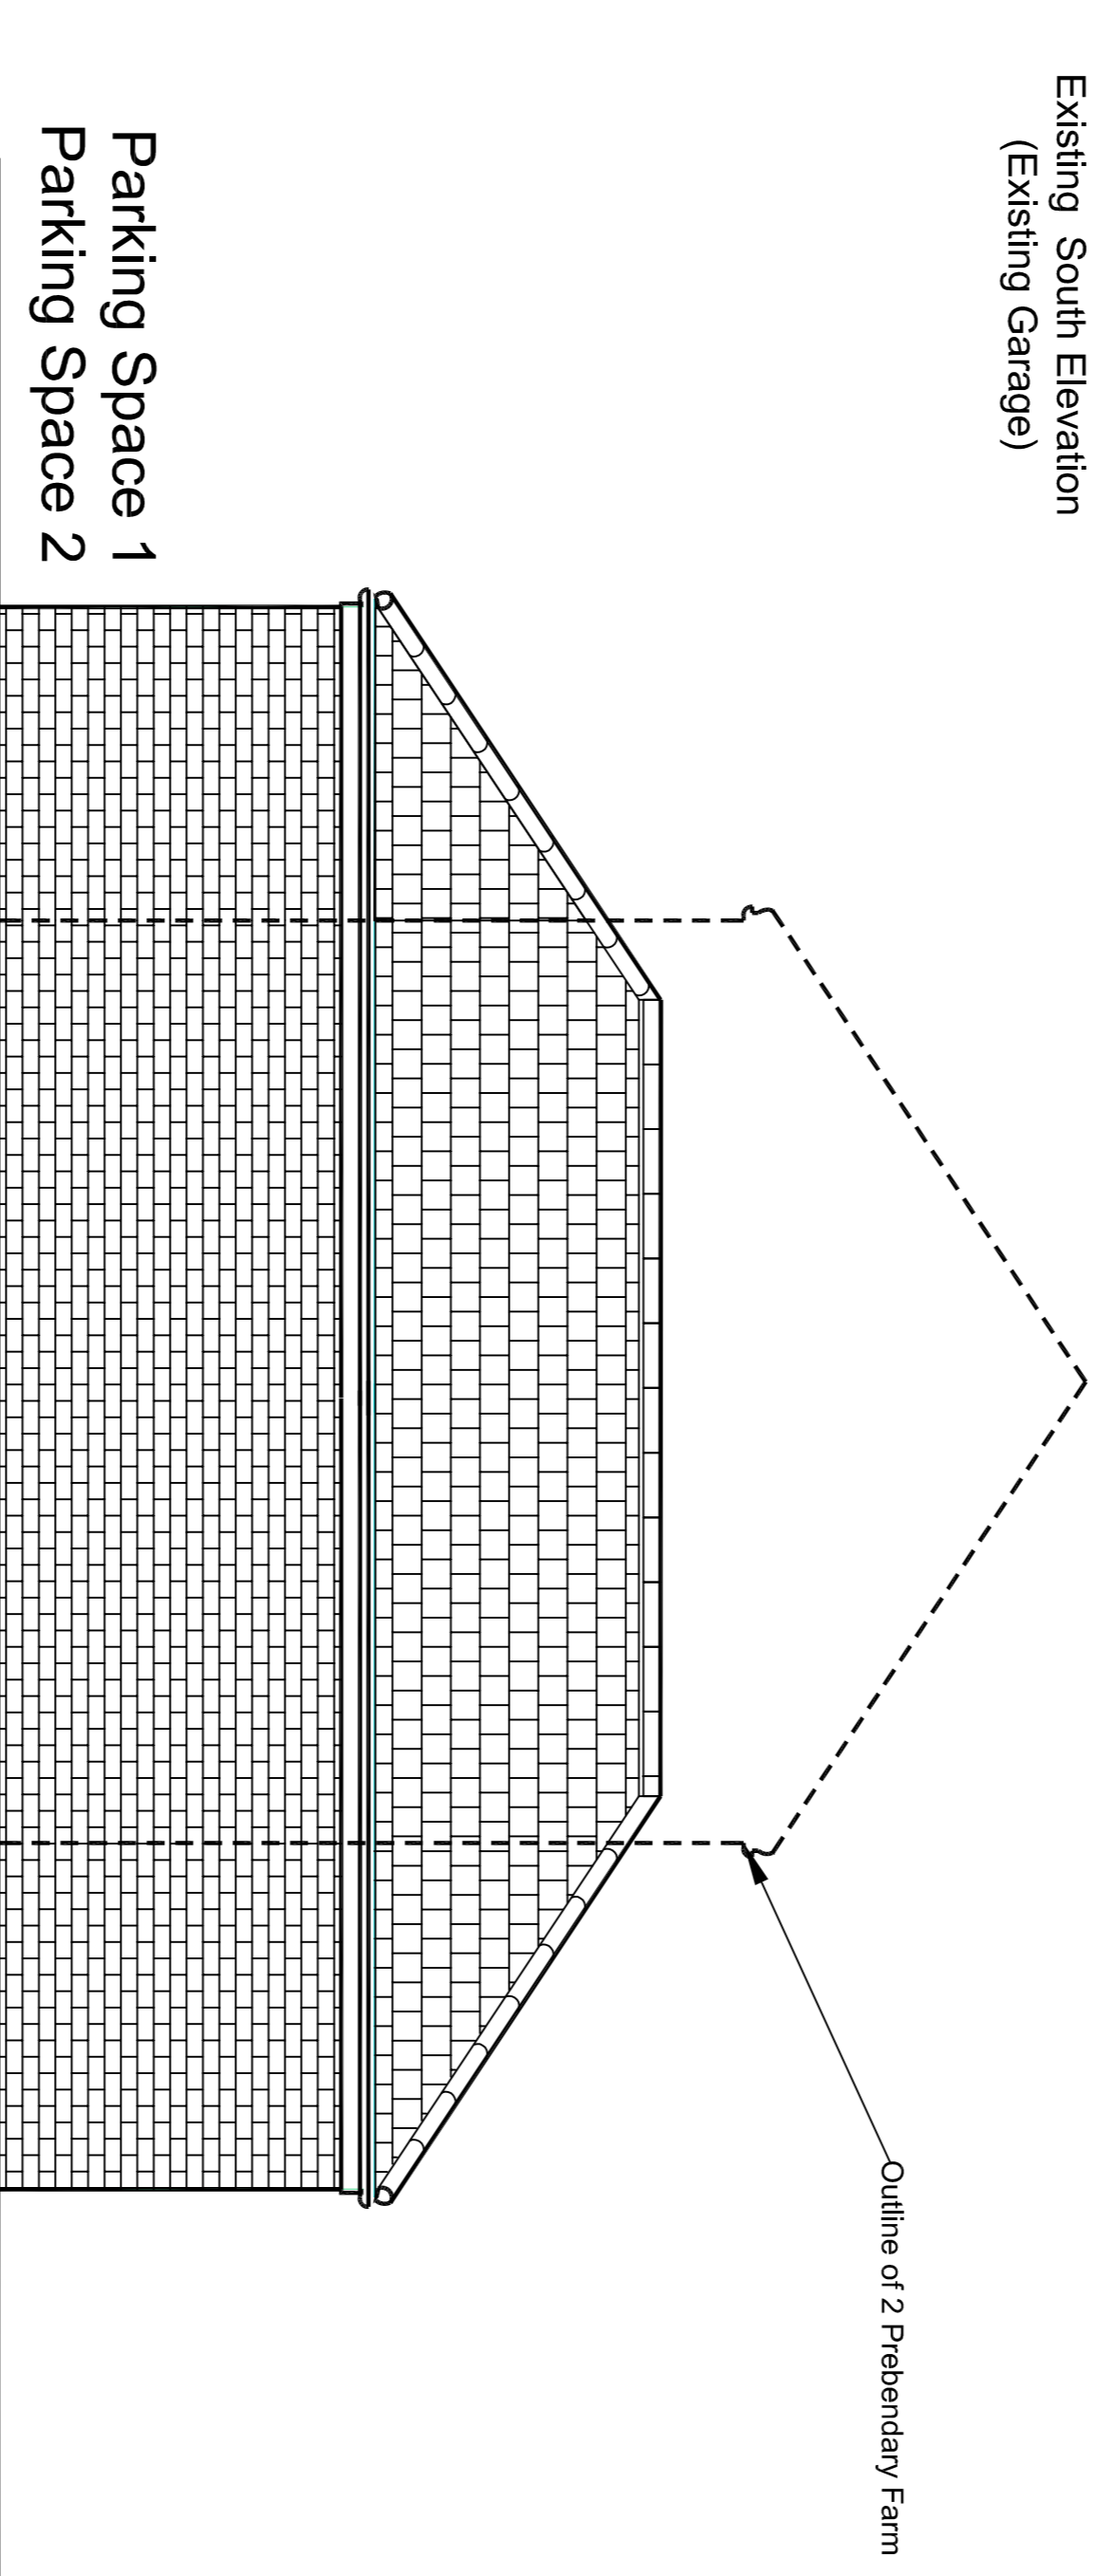

Existing Rear Elevation (Showing Covered Access and Parking Area)

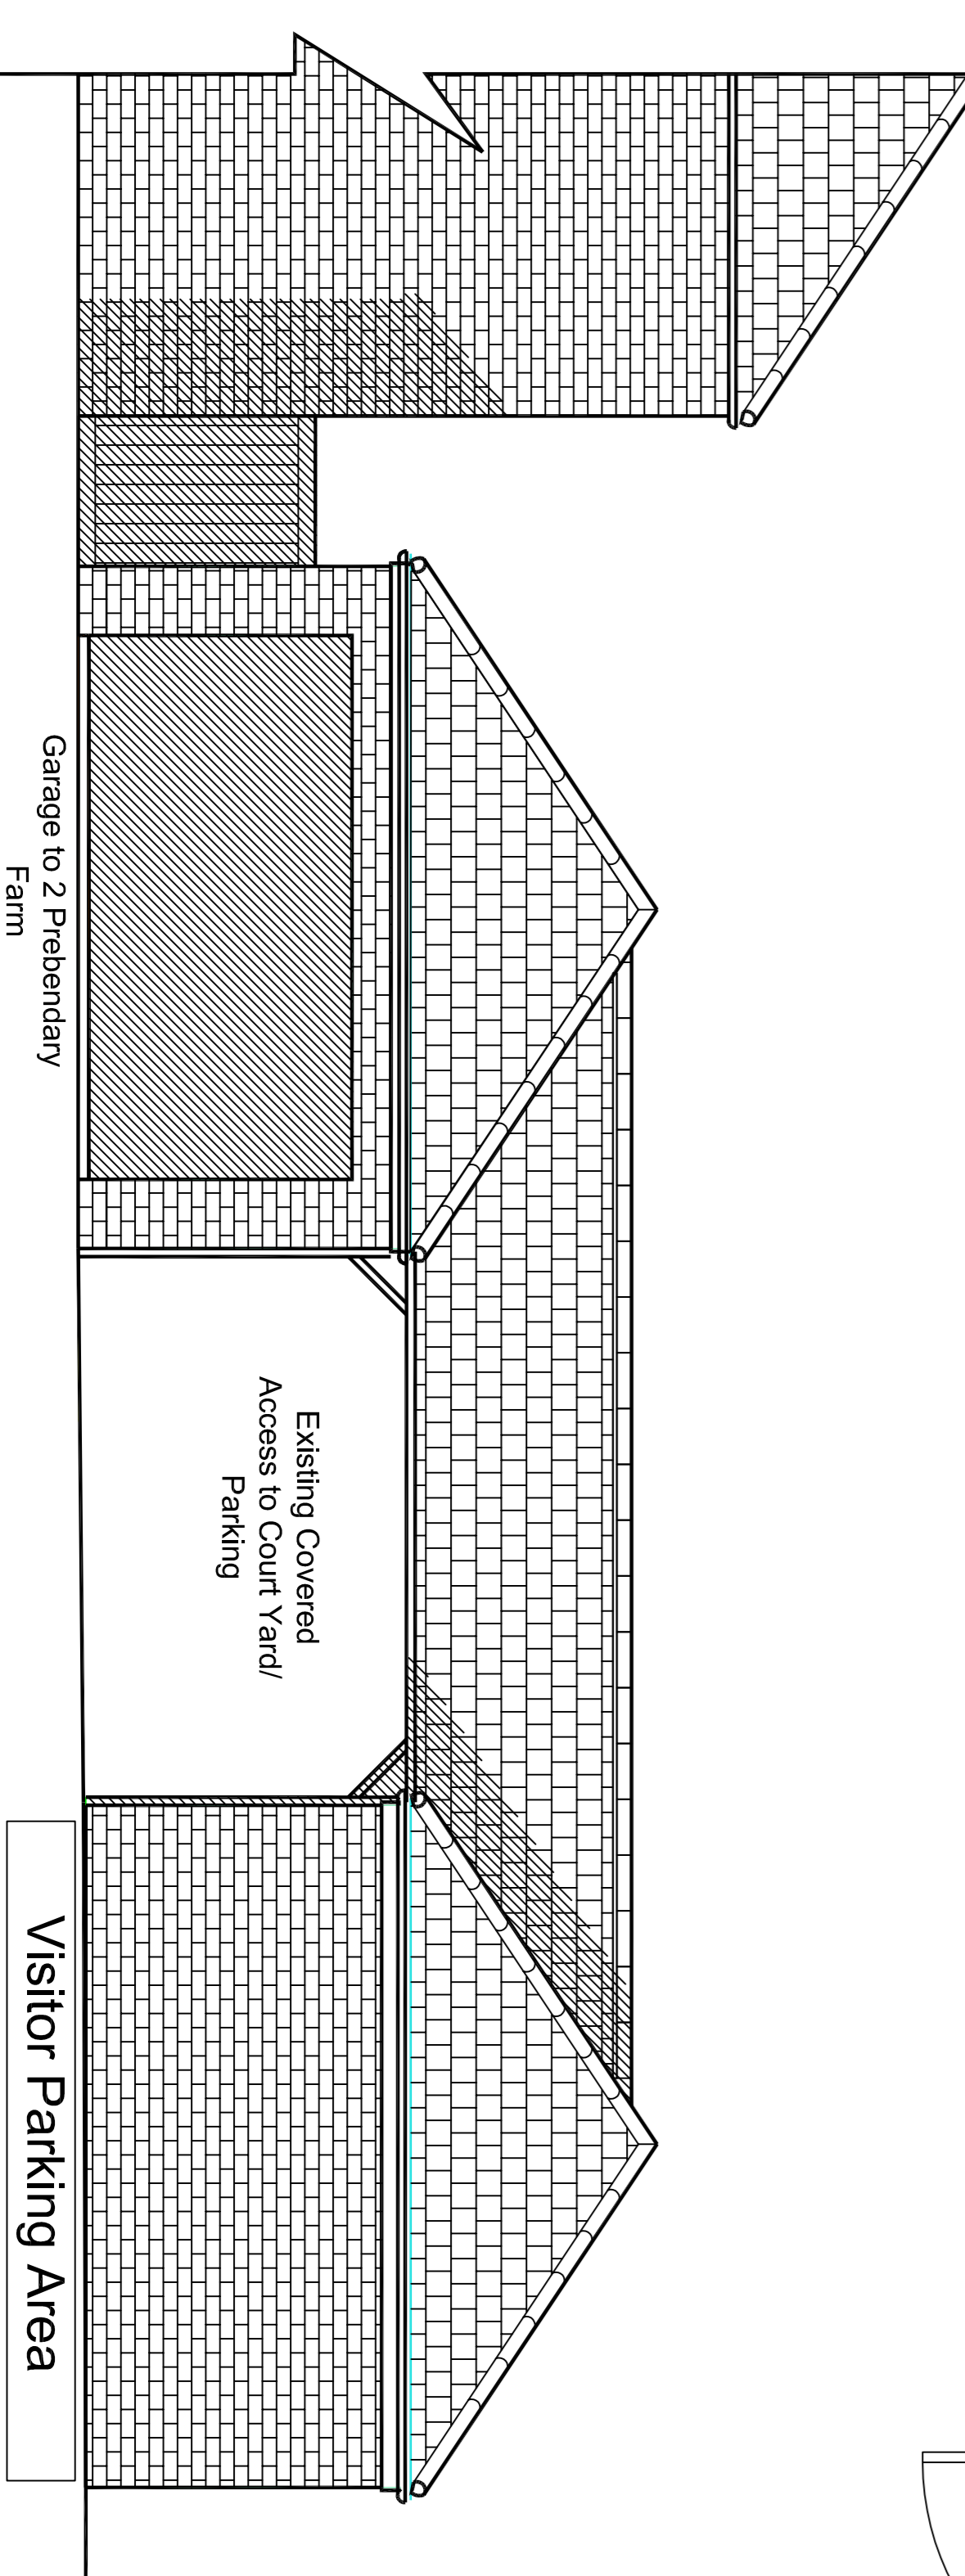


Visitor Parking Area

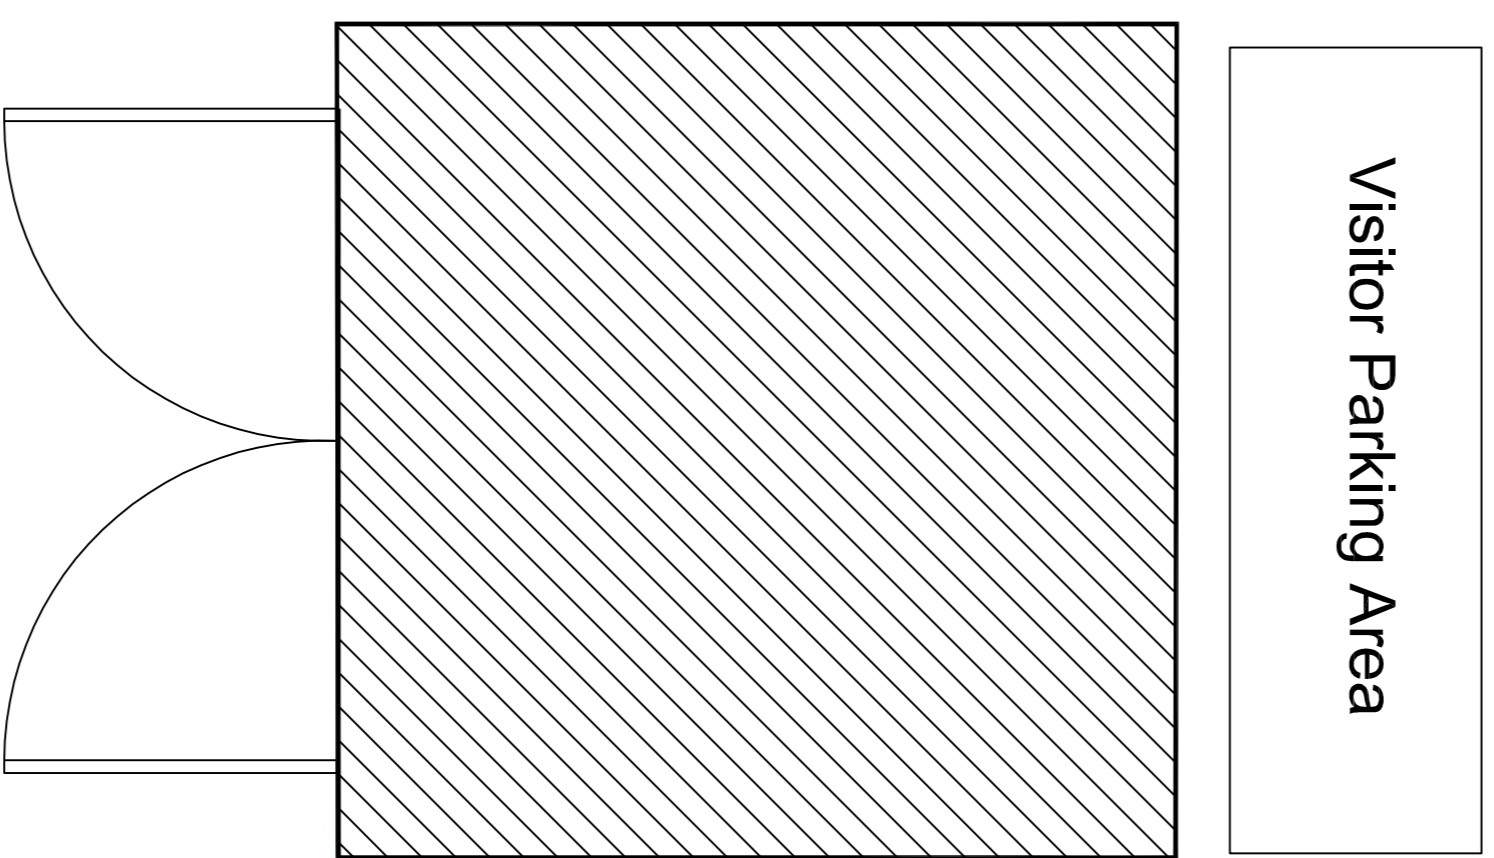

Existing Covered Yard/
Access to Court
Parking

Existing Ground Floor Plan
(Garage)

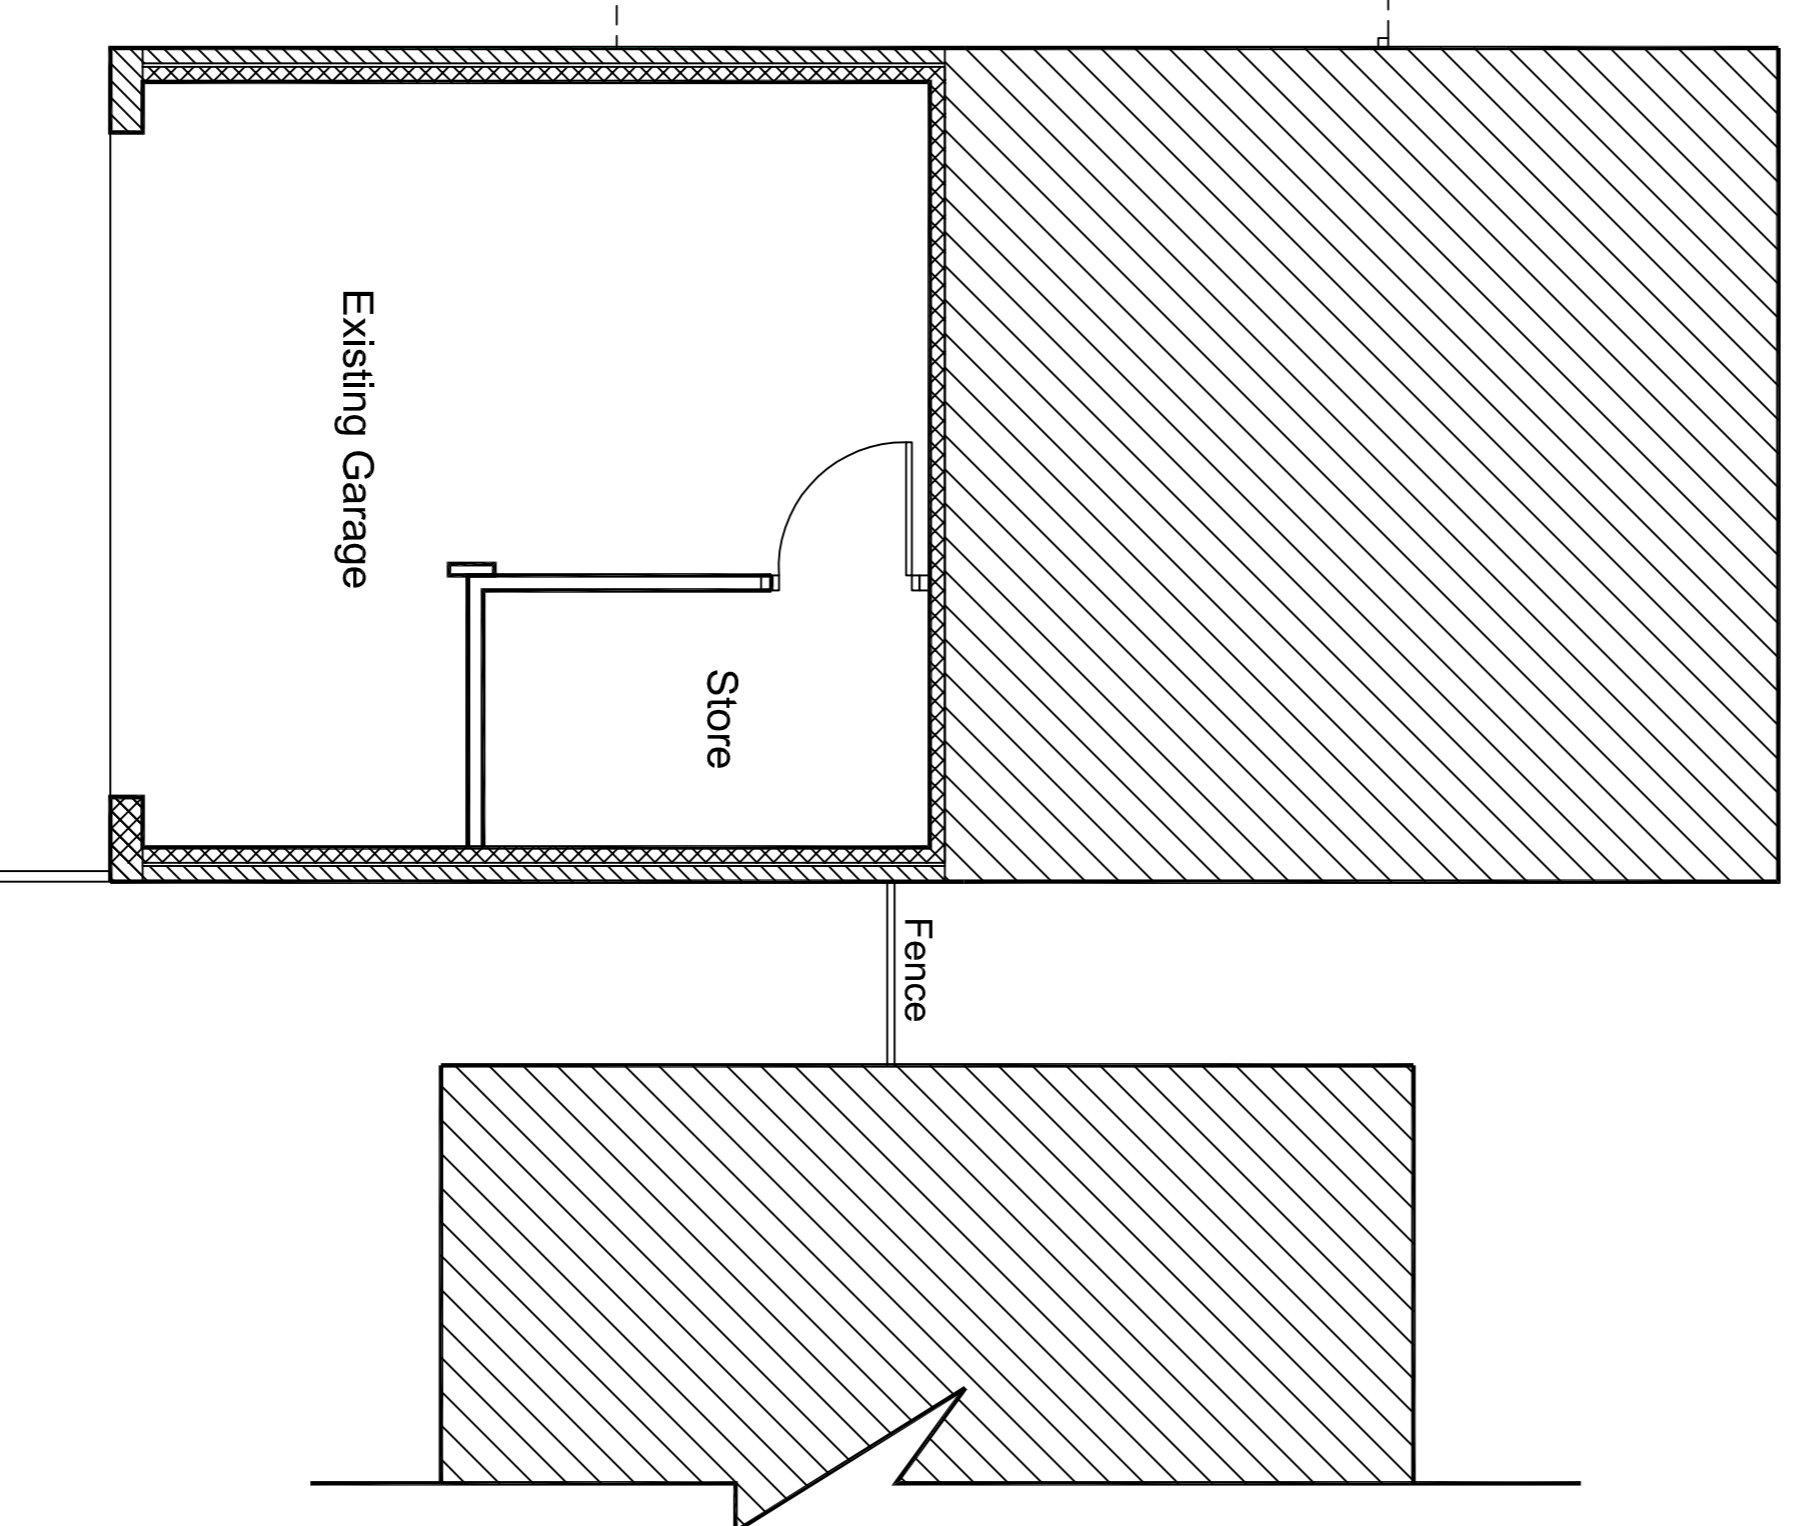

This Plan is for Planning
Purposes Only

Designed by	Checked by	Approved by - date	Filename	Date	Scale
Henry Taylor Building Surveyor The Old Rectory, Rectory Road, Tresswell Retford, Nottinghamshire, DN22 0EH Tel:01777-248153				Oct 2022	1/50
Proposed Change of Use and Material Alteration to Home Farm,			Drawing Name	Copy No.	Sheet
			HTR00-108-22 V1		A1

Approved as a condition of planning permission granted by Retford Town Council Planning Services. The Planning and Building Control Authorities are not liable for any errors or omissions in this drawing or otherwise.