


Existing West Elevation in  
Part (3 Prebendary Farm)  
Showing Front Elevation to  
Sun Lounge

Remove Masonry Pier

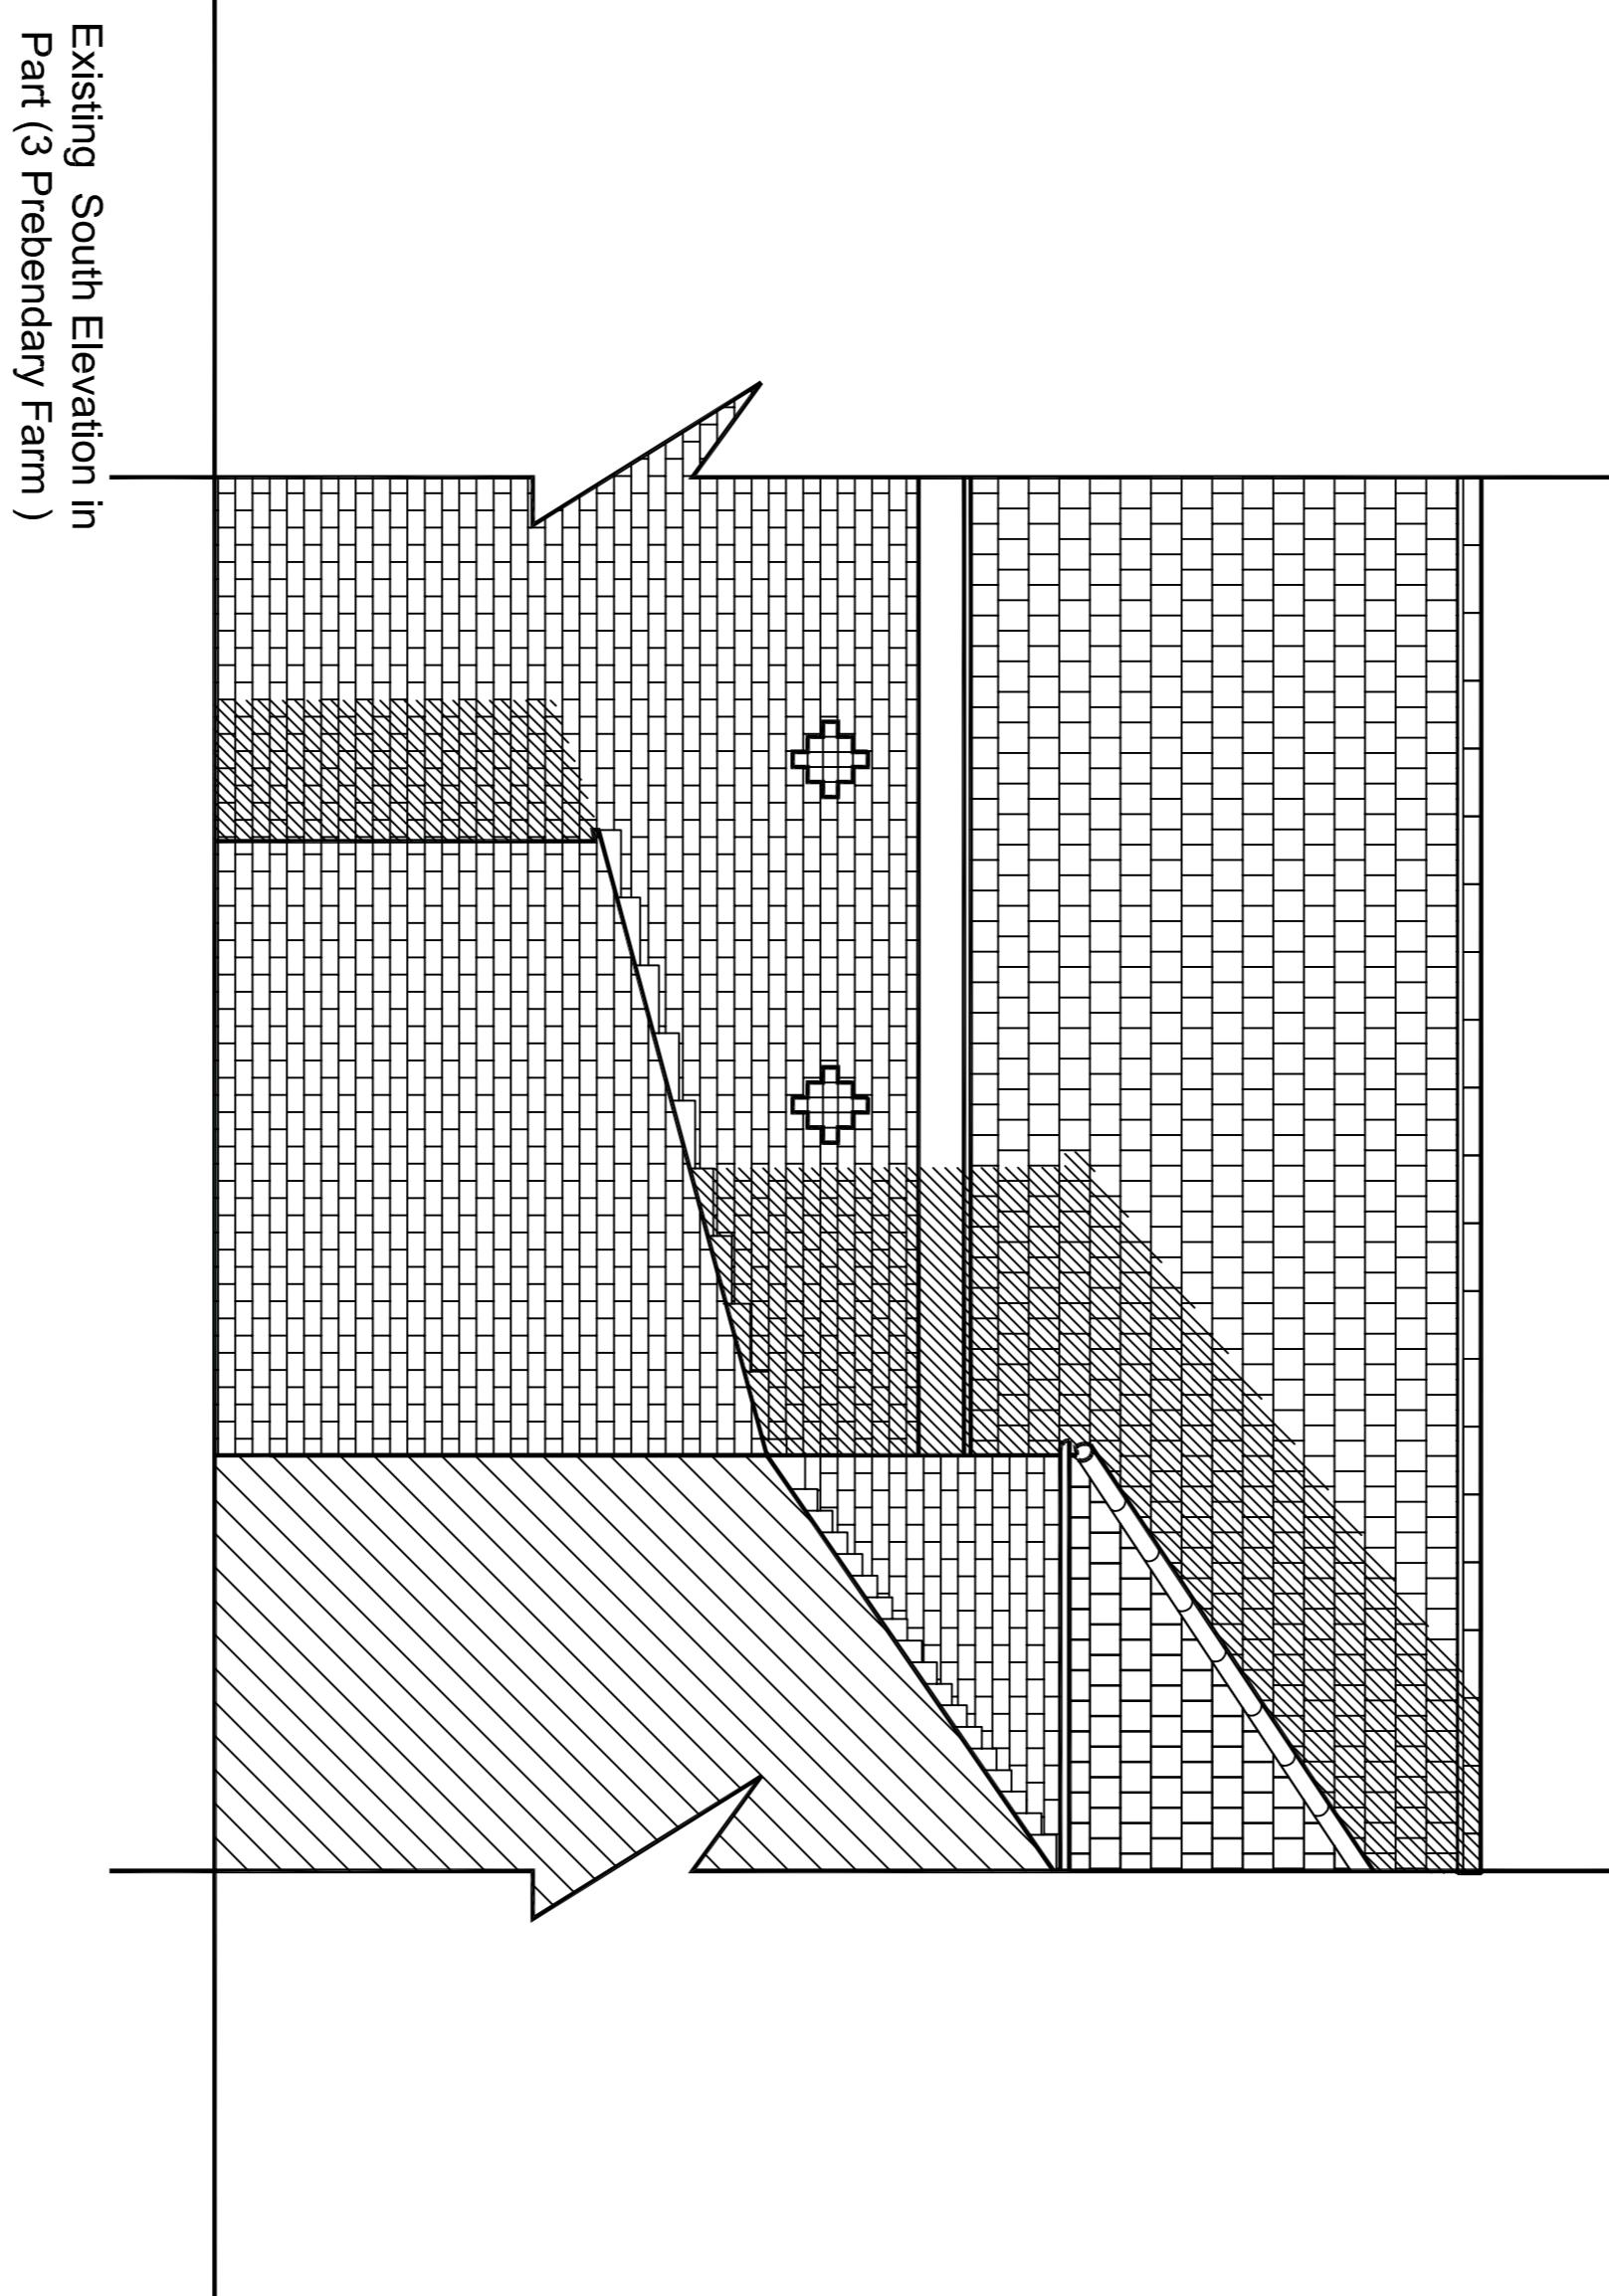


Existing South Elevation in  
Part (3 Prebendary Farm)

Existing Ground Floor Plan in  
Part (3 Prebendary Farm)  
Showing Sun Lounge

Remove Masonry Pier

Sun Lounge to 3  
Prebendary Farm  
Forming part of  
this application

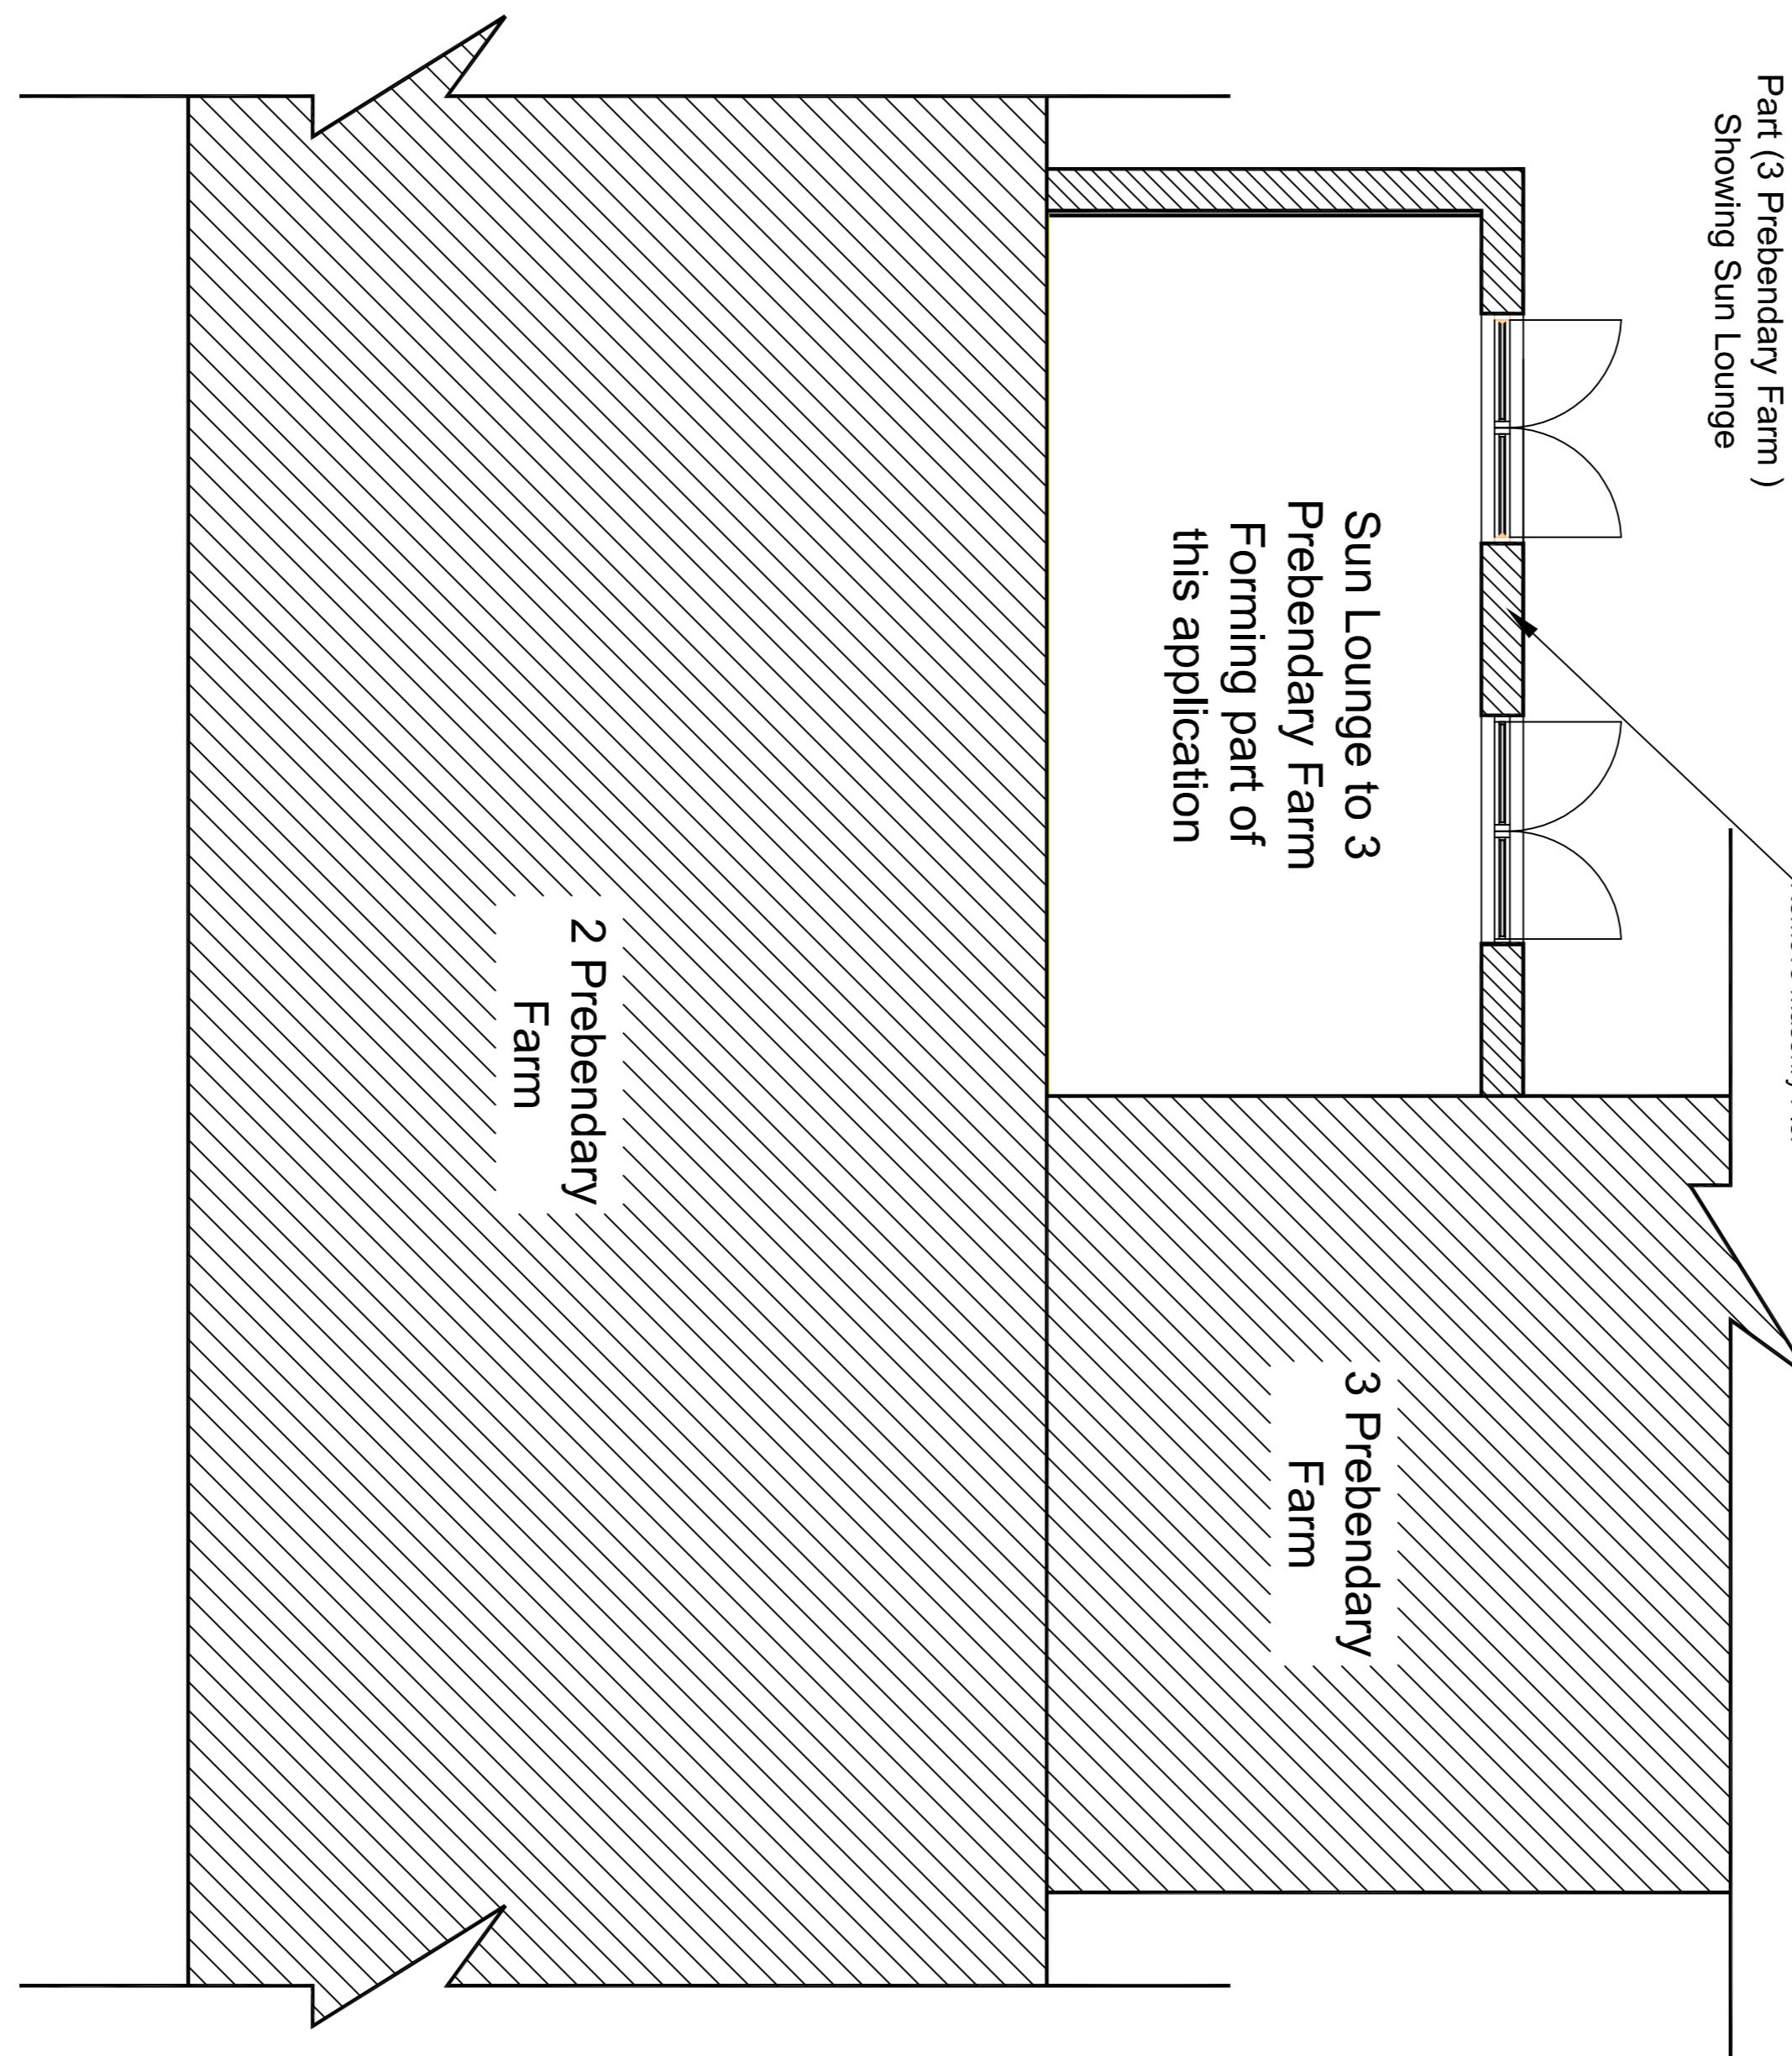

This Plan is for Planning  
Purposes Only

Designed by	Checked by	Approved by - date	Filename	Date	Scale
Henry Taylor Building Surveyor				Oct 2022	1:50
Proposed Change of Use and Material Alterations to 3 Prebendary Farm, Hables Thorpe					
The Old Rectory, Repton Road, Treswell Repton, Nottinghamshire, DN22 0EH Tel: 01777 248153			Drawing Name HTR00-102-22.V1	Copy No. B1	Sheet B1