


Proposed Roof Plan
Scale 1:50



Block Plan
Scale 1:500



Site Location Plan
Scale 1:1250

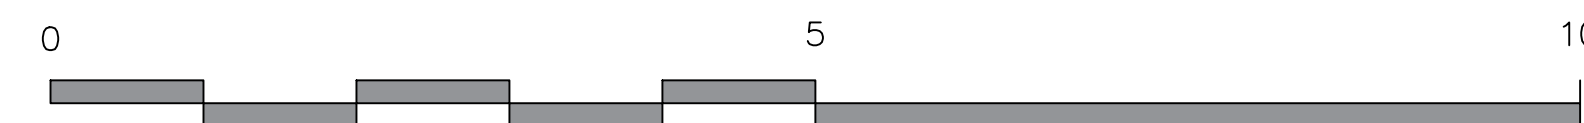

TMA TIM MOLL architecture	
CLIENT	MR & MRS CLAYDON
LOCATION	GRAPES COTTAGE, STUTTON, SUFFOLK IP9 2SW
JOB DESCRIPTION	NEW GARAGE
TITLE	BLOCK PLAN, LOCATION PLAN & ROOF PLAN
DATE	NOVEMBER 2022
SCALE	1:50 & 500 @ A1
JOB	1532
<small>TIM MOLL ARCHITECTURE SUITE 10 9 STATION YARD NEEDHAM MARKET SUFFOLK IP6 8AS T. 01449 708510 M. 07818087280 E. tim@timmoll.com</small>	

DRAWING NO.

05 A