




PROPOSED SIDE (West) ELEVATION 1:50

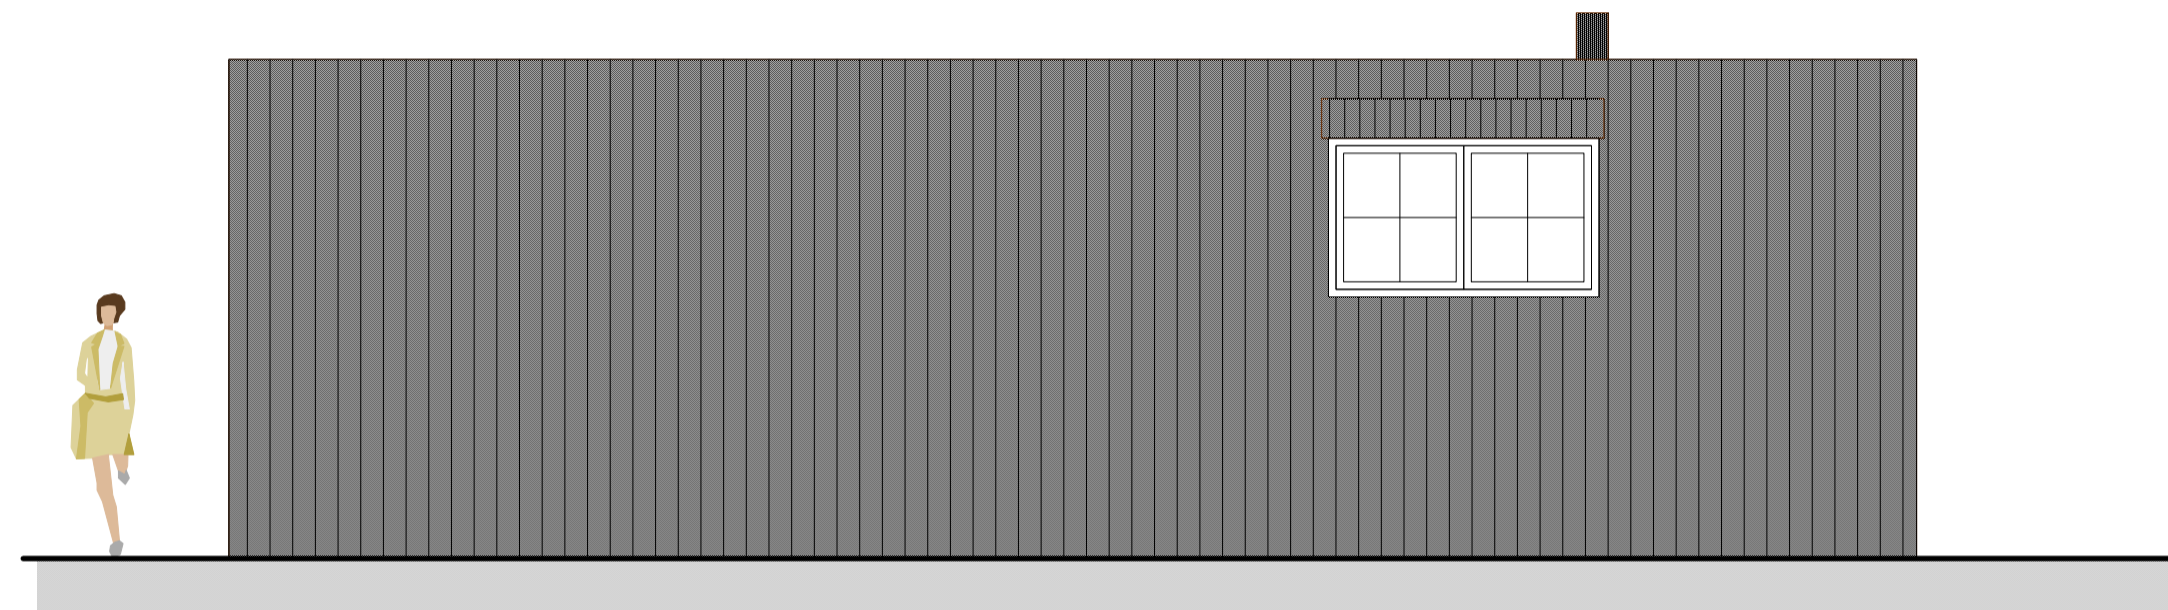

PROPOSED SIDE (East) ELEVATION 1:50

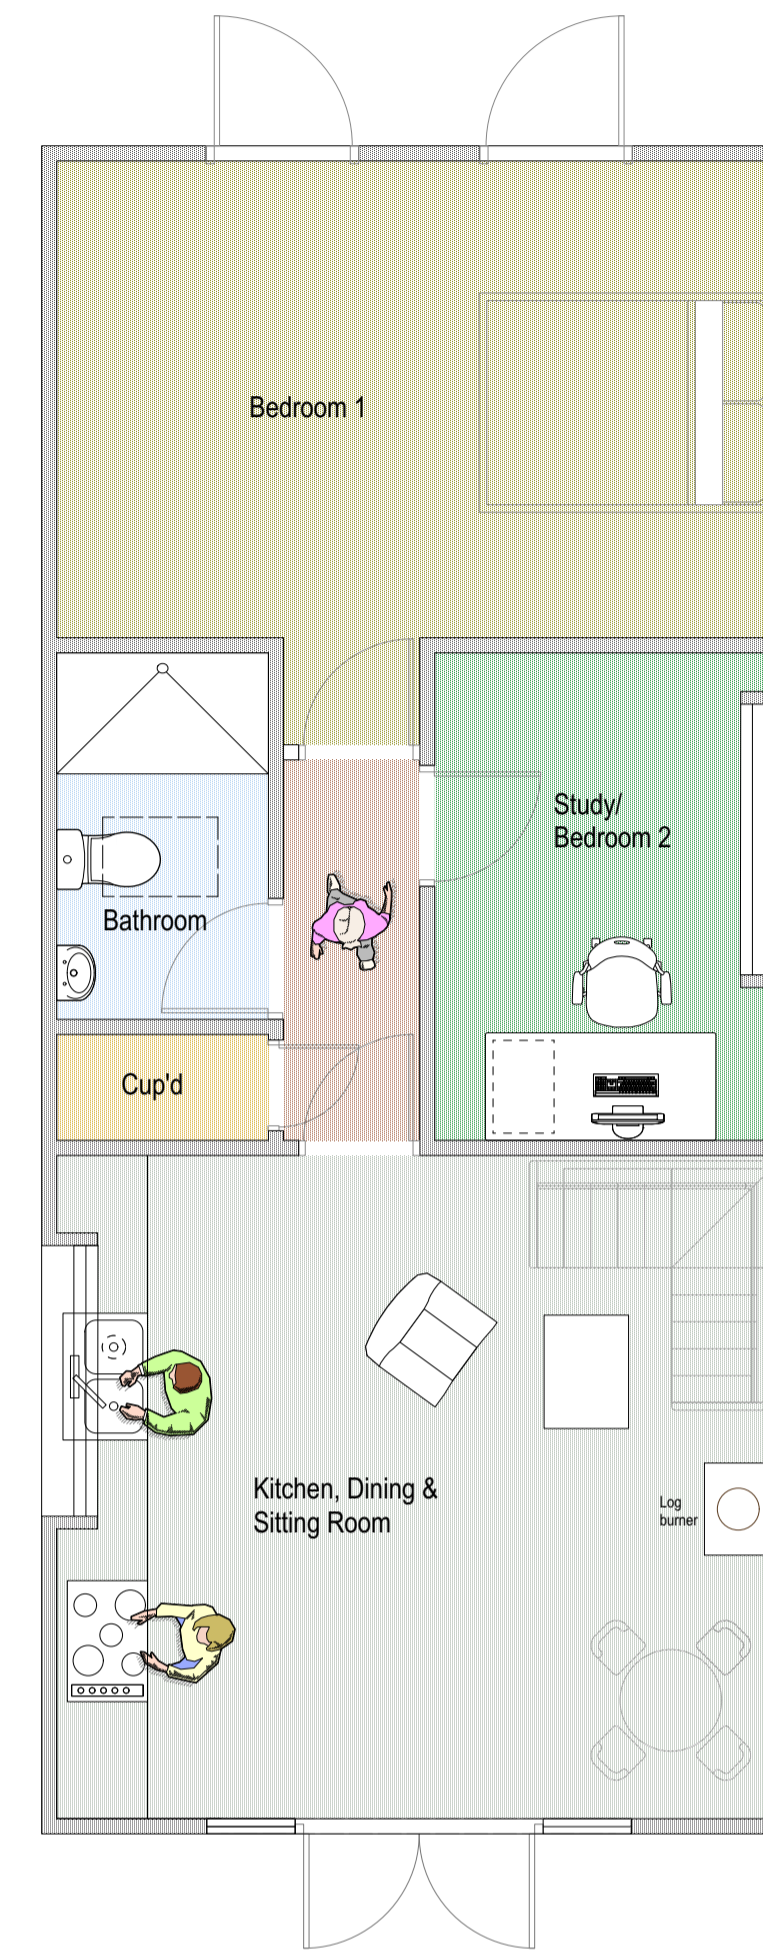


PROPOSED GROUND FLOOR PLAN 1:50

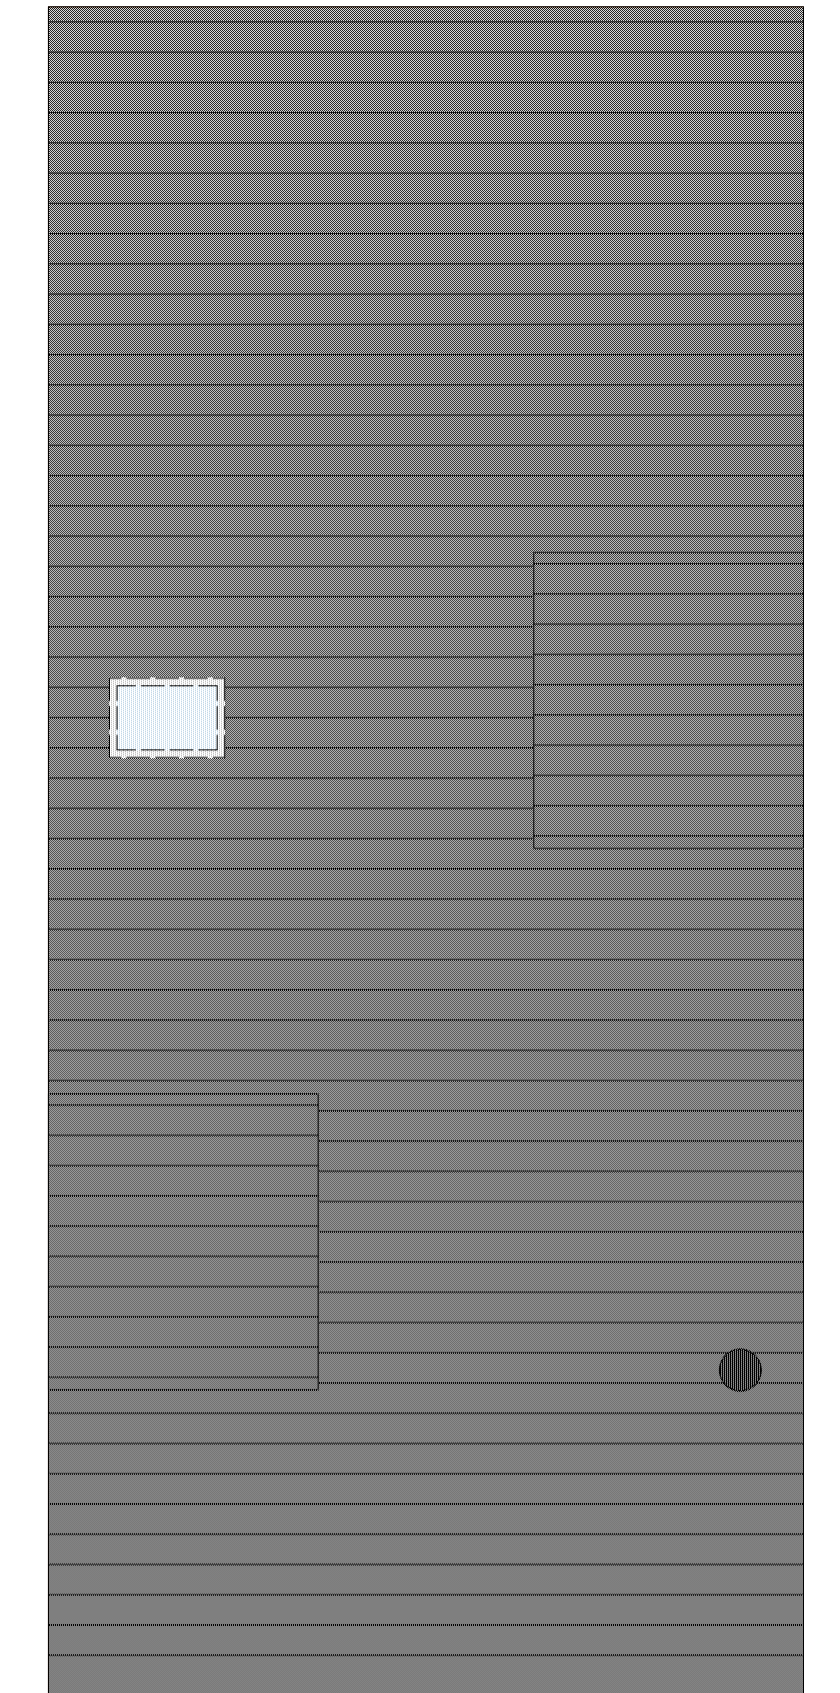

PROPOSED ROOF PLAN 1:50




PROPOSED FRONT (North) ELEVATION 1:50

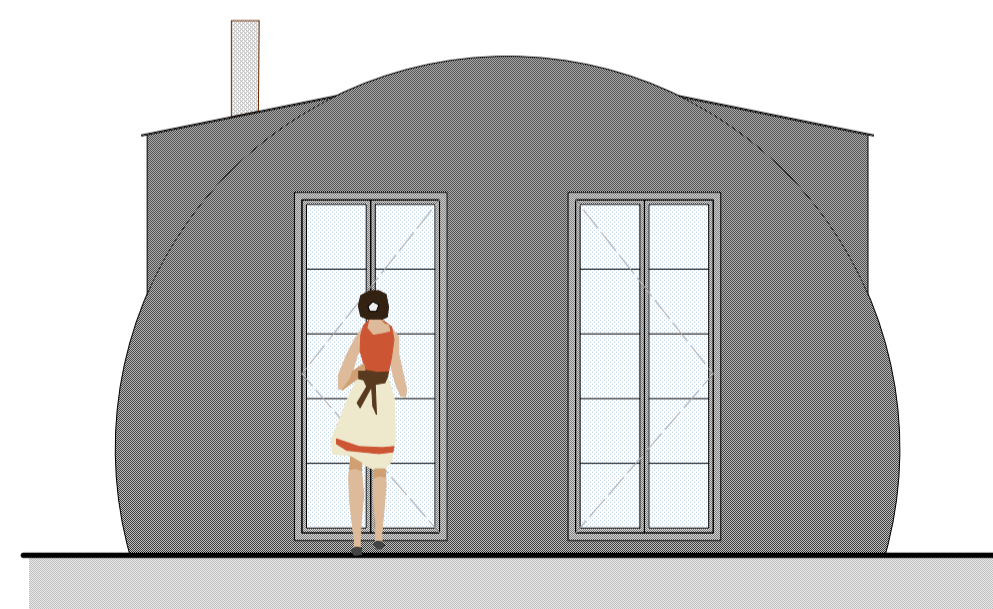

PROPOSED REAR (South) ELEVATION 1:50

REV	DESCRIPTION	DATE
TITLE: PROPOSED PLANS & ELEVATIONS		
PROJECT: DOES FARM STABLES WALLOW LANE, GT BRICETT, SUFFOLK IP7 7BZ		
CLIENT: WILKINSON PLANNING		
SCALE: 1:50@A1	DATE: APRIL 2022	
STATUS: PLANNING	DRAWN: JS	
JOB NO: 1616-03	DRAWING NO: 03	

# Does Farm Stables, Gt Bricett - Proposed Plans & Elevations

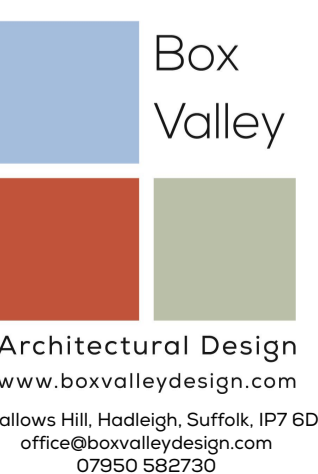

Do not scale from drawings. Work to figured dimensions only.

