




EXISTING SIDE (West) ELEVATION 1:50

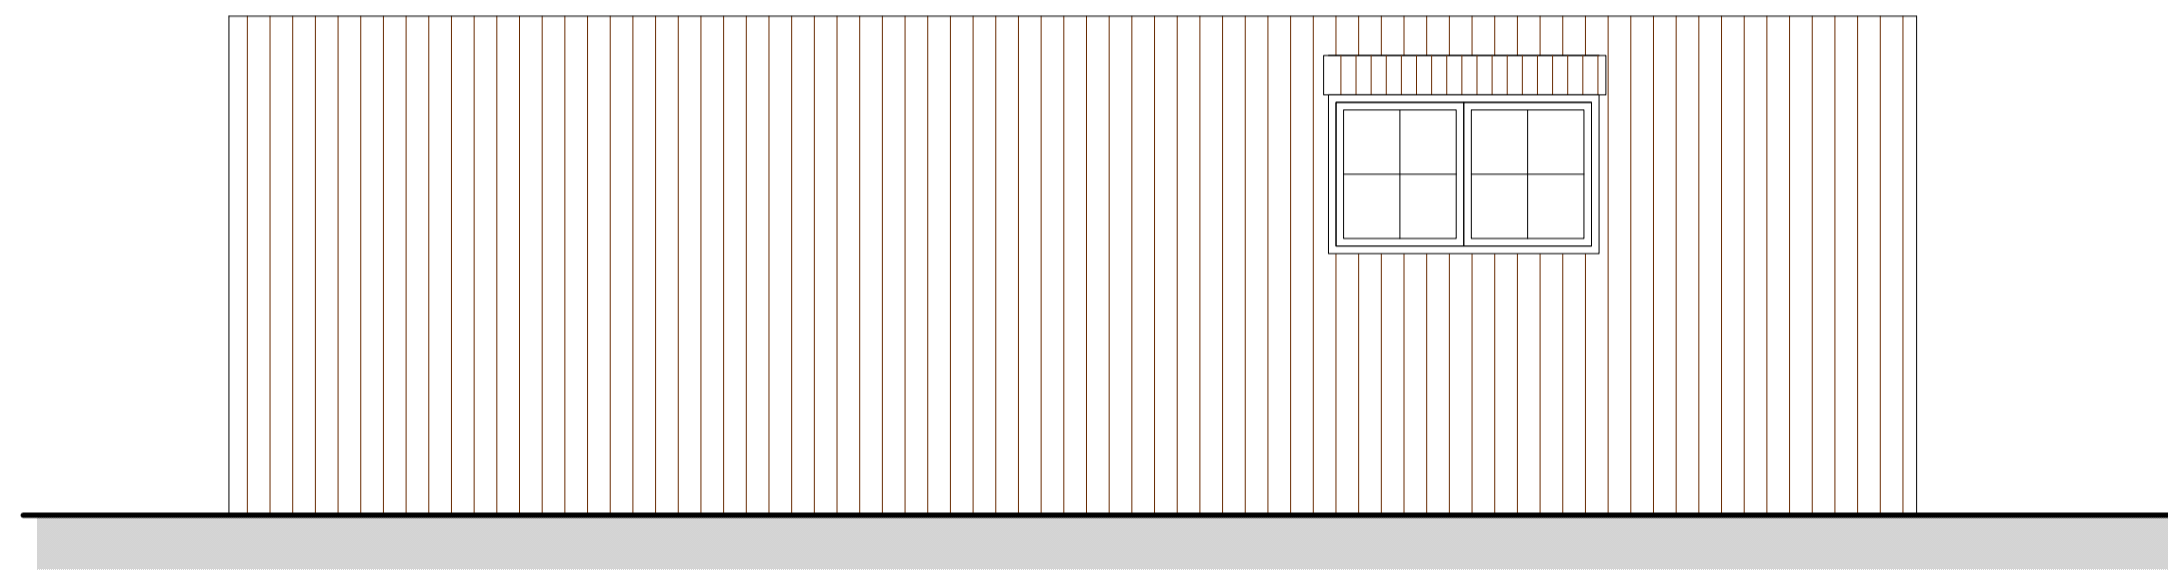


EXISTING SIDE (East) ELEVATION 1:50

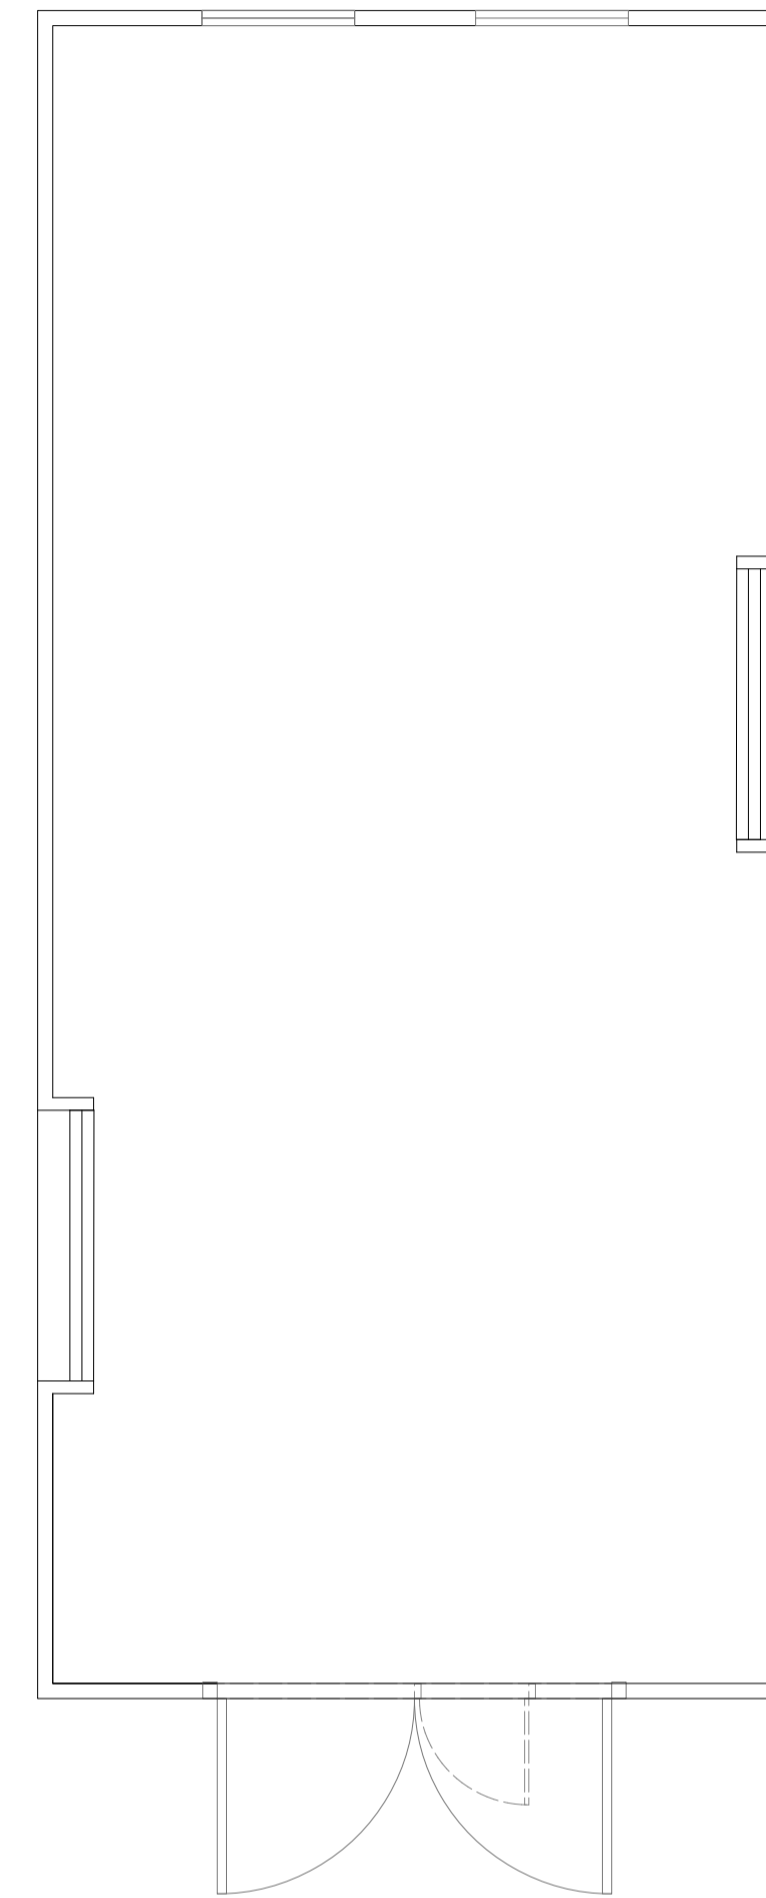


EXISTING GROUND FLOOR PLAN 1:50

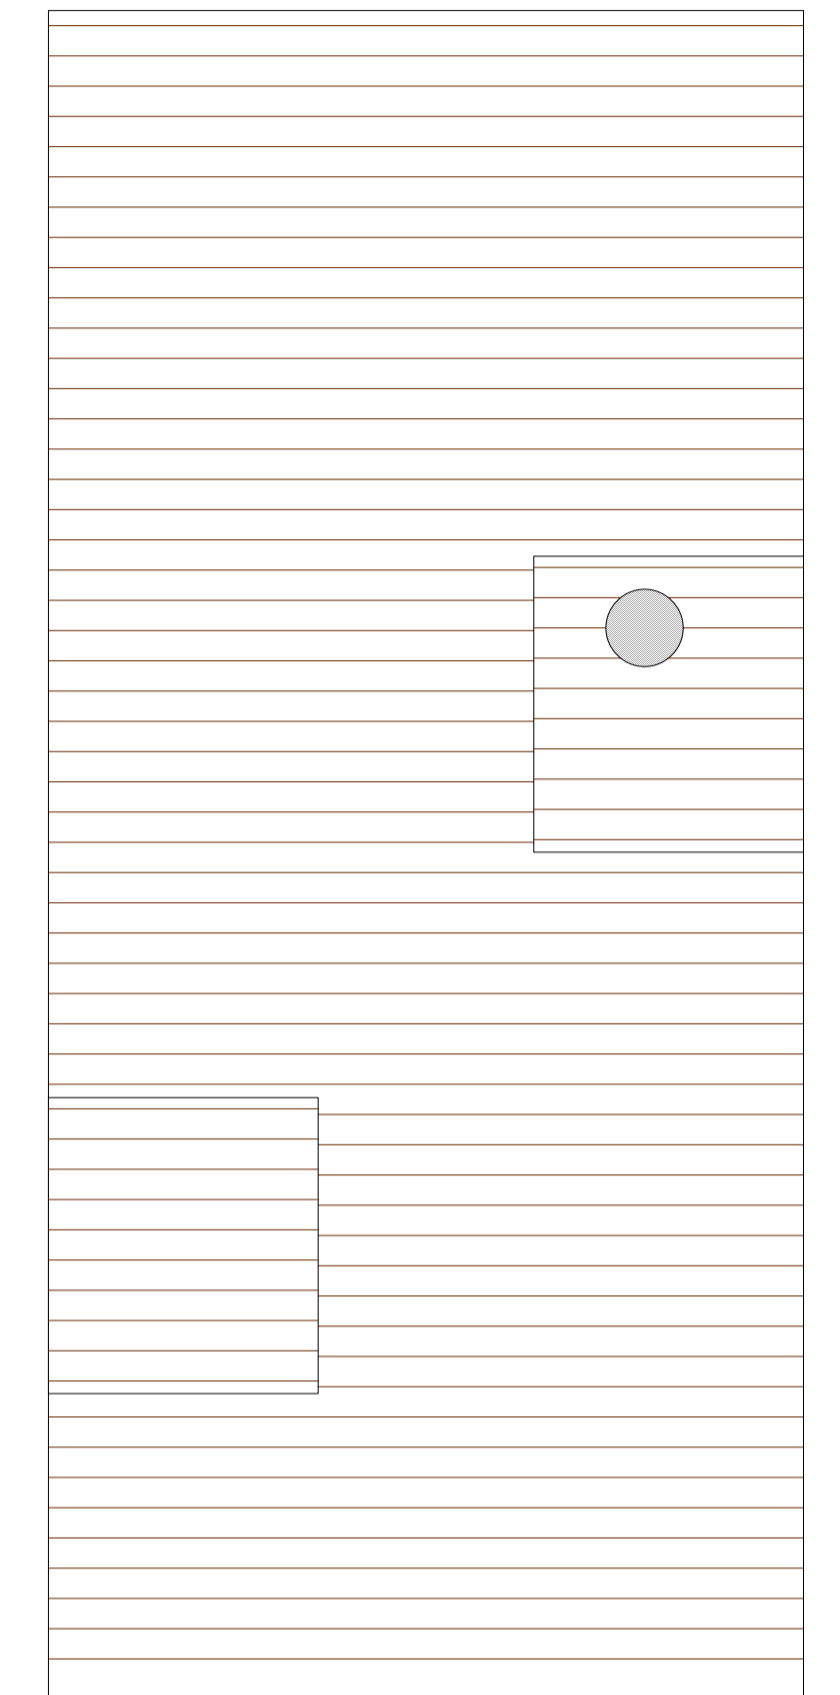

EXISTING ROOF PLAN 1:50

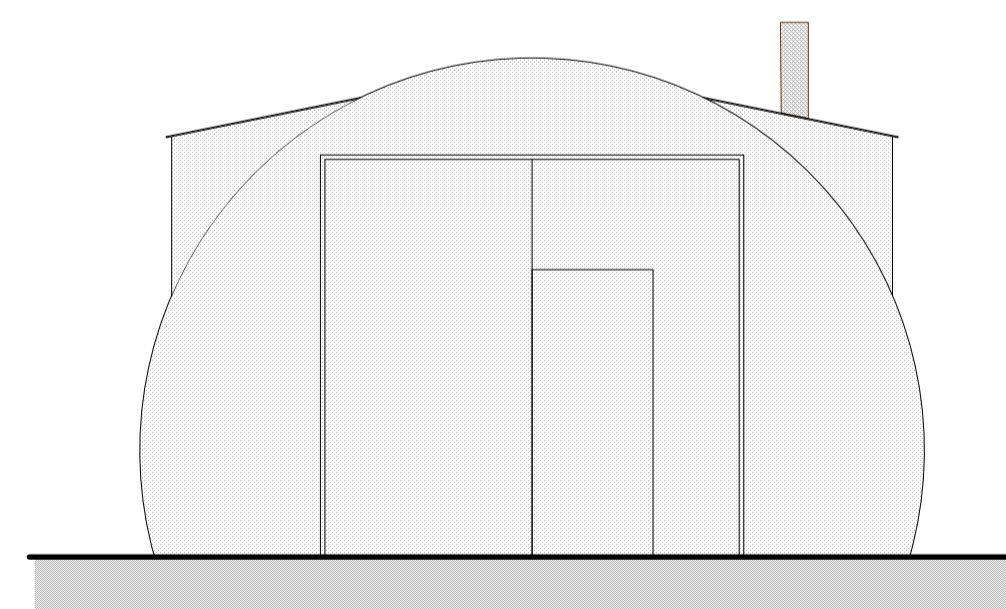

EXISTING FRONT (North) ELEVATION 1:50

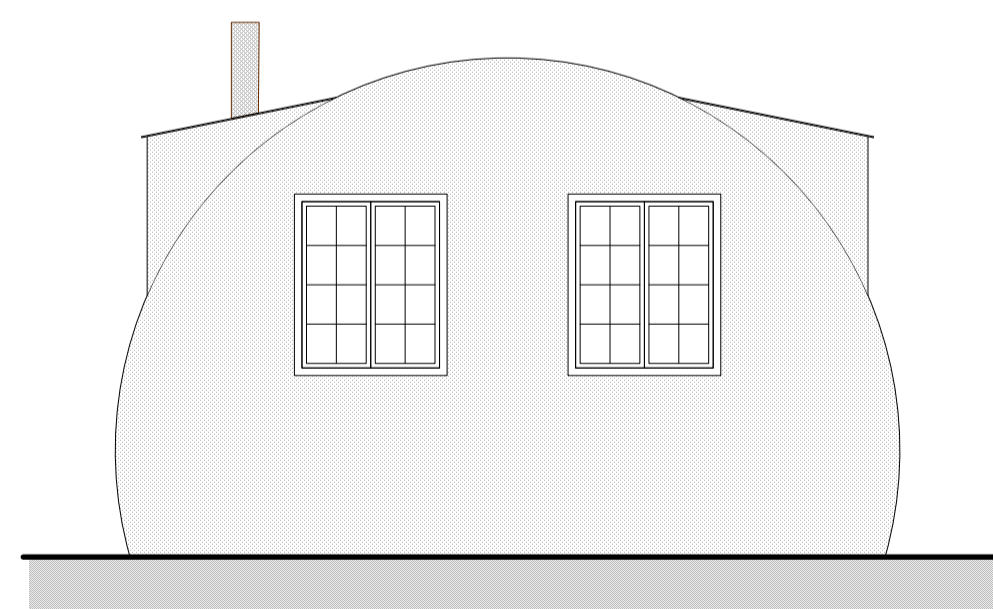

EXISTING REAR (South) ELEVATION 1:50

REV	DESCRIPTION	DATE
	EXISTING PLANS & ELEVATIONS	
TITLE: EXISTING PLANS & ELEVATIONS PROJECT: DOES FARM STABLES WALLOW LANE, GT BRICETT, SUFFOLK IP7 7BZ CLIENT: WILKINSON PLANNING SCALE: 1:50@A1 DATE: APRIL 2022 STATUS: PLANNING DRAWN: JS JOB NO: 1616-03 DRAWING NO: 02		

Does Farm Stables, Gt Bricett - Existing Plans & Elevations

