



**Notes**

Do not scale, use figured dimensions only.  
 All dimensions to be verified on site prior to the commencement of any work or the production of any shop drawing. All discrepancies to be reported to The Designer

This drawing is to be read in conjunction with all related Architectural Consultants and Engineers drawings and any other relevant information.

This drawing is copyright © of The Designer

REV	DATE	REVISION DESCRIPTION	INITIALS	CHECK

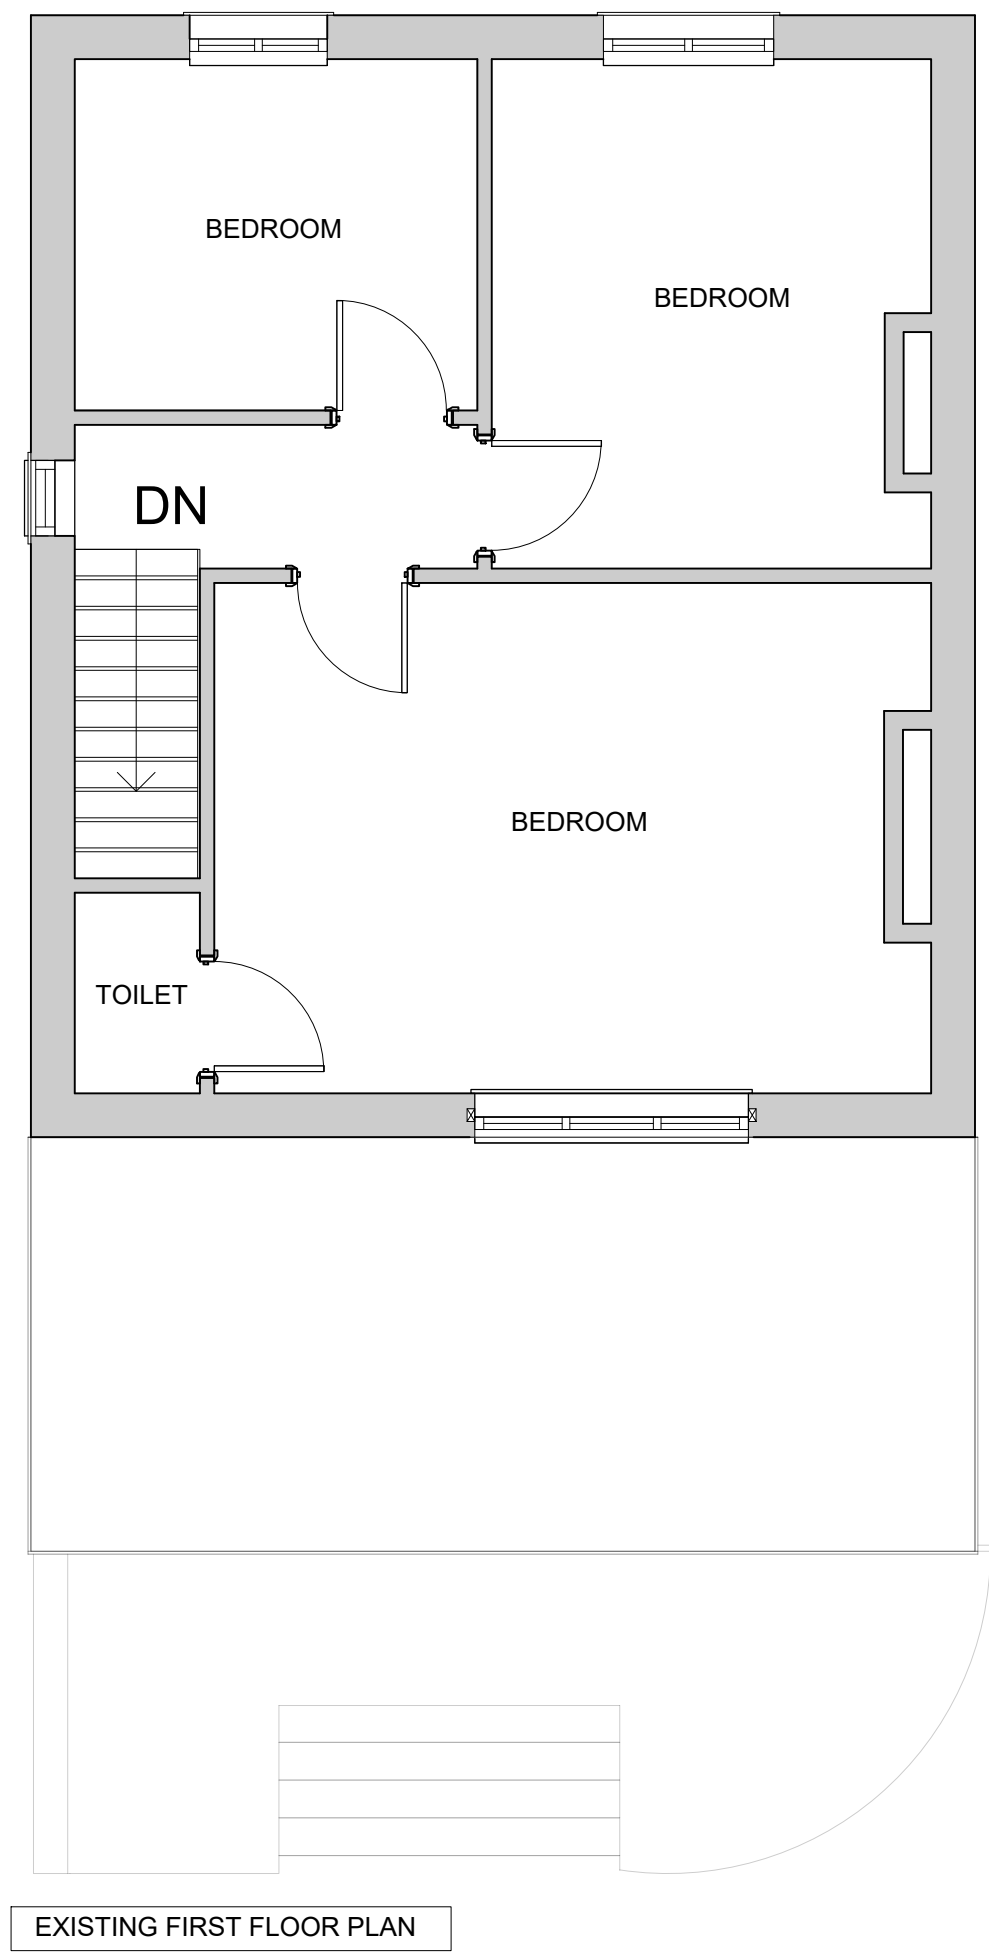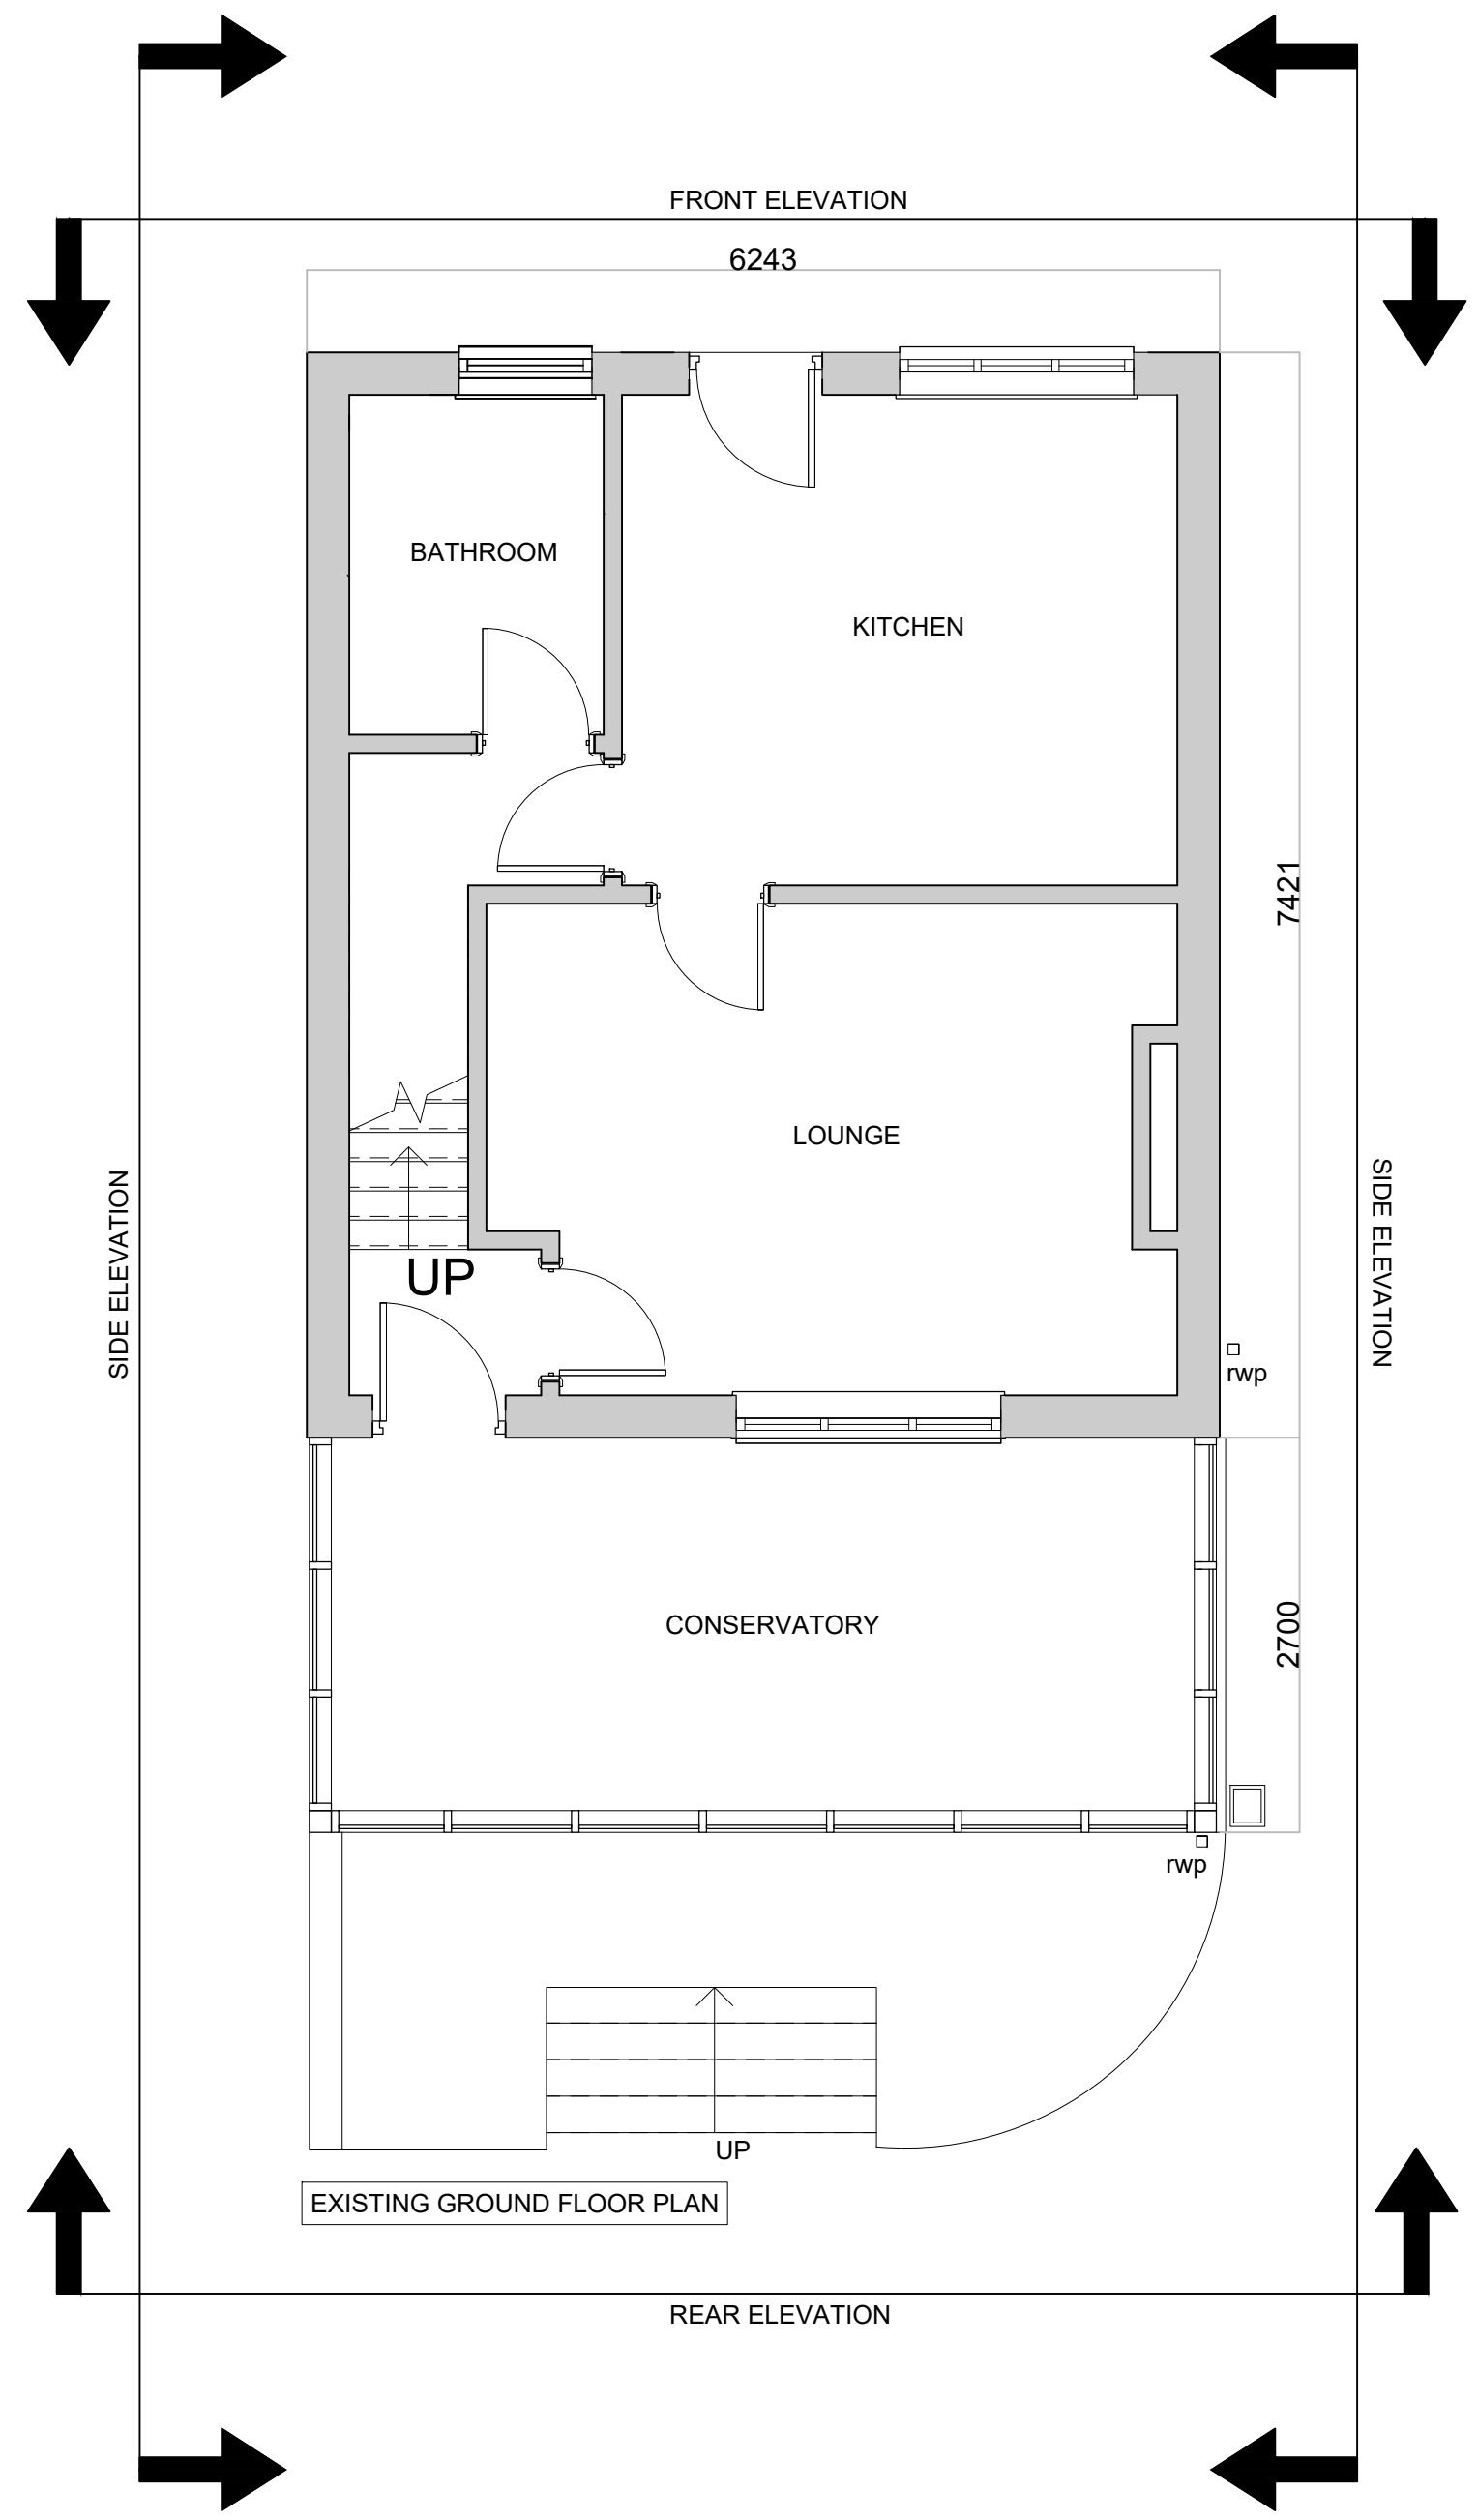

**General Notes**

All drawings are to be read in conjunction with specialist M&E drawings and specifications. This drawing must be read in conjunction with GA plans

**Critical**

Any discrepancies must be reported to the designer immediately.

**DRAWING STATUS**

AS-RECORDED	<input type="checkbox"/>
AS-BUILT	<input type="checkbox"/>
FOR PLANNING	<input type="checkbox"/>
FOR CONSTRUCTION	<input checked="" type="checkbox"/>
FOR DISCUSSION	<input type="checkbox"/>
FOR COORDINATION	<input type="checkbox"/>
FOR TENDER	<input type="checkbox"/>

Client: 2022-60

Project: 21 ASH GROVE, SOUTH ELMSAL, WF9 2TE

Drawing Title: EXISTING FLOOR PLANS

Scale: 1:50 @ A2, 1:100 @ A3  
 Date: 14/07/2022

Drawn by: JJ  
 Checked by: .

Job No. 2022-60  
 Drawing No. 102  
 Rev. .