




GROUND FLOOR PLAN AS EXISTING

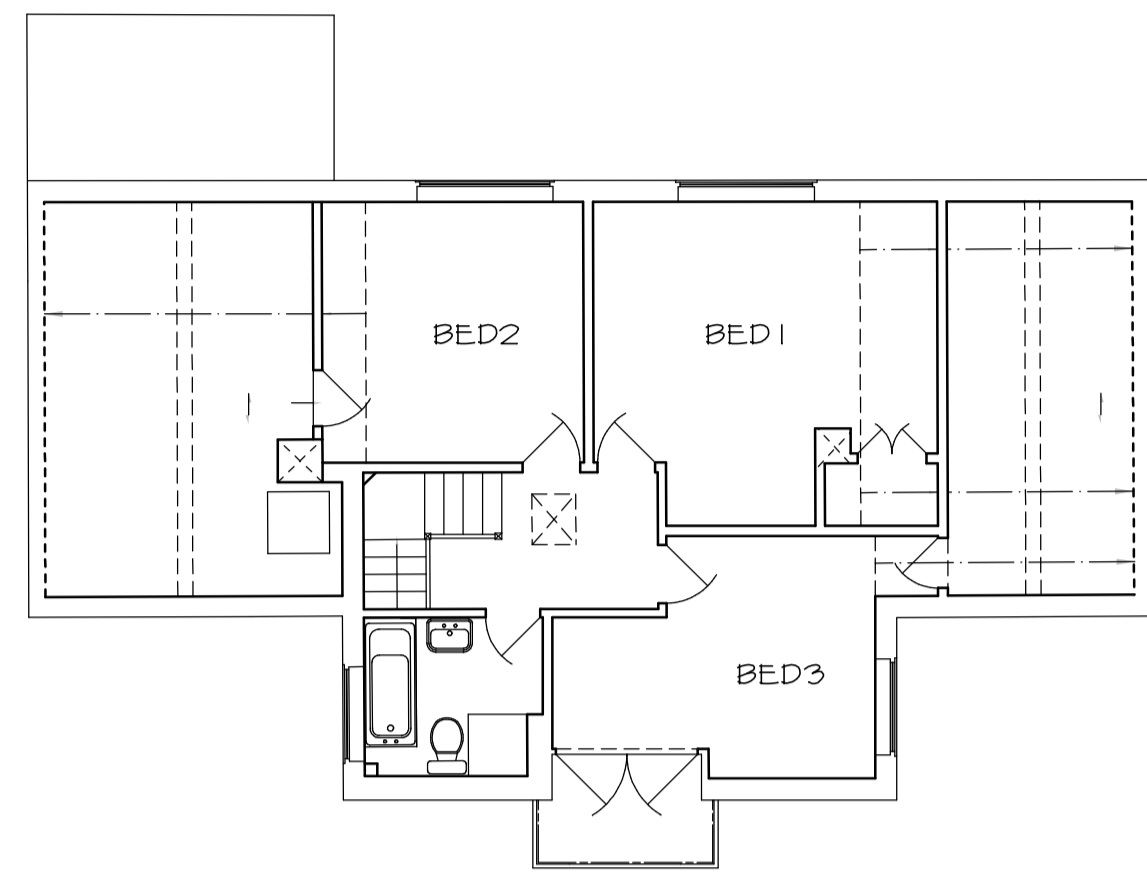


FIRST FLOOR PLAN AS EXISTING

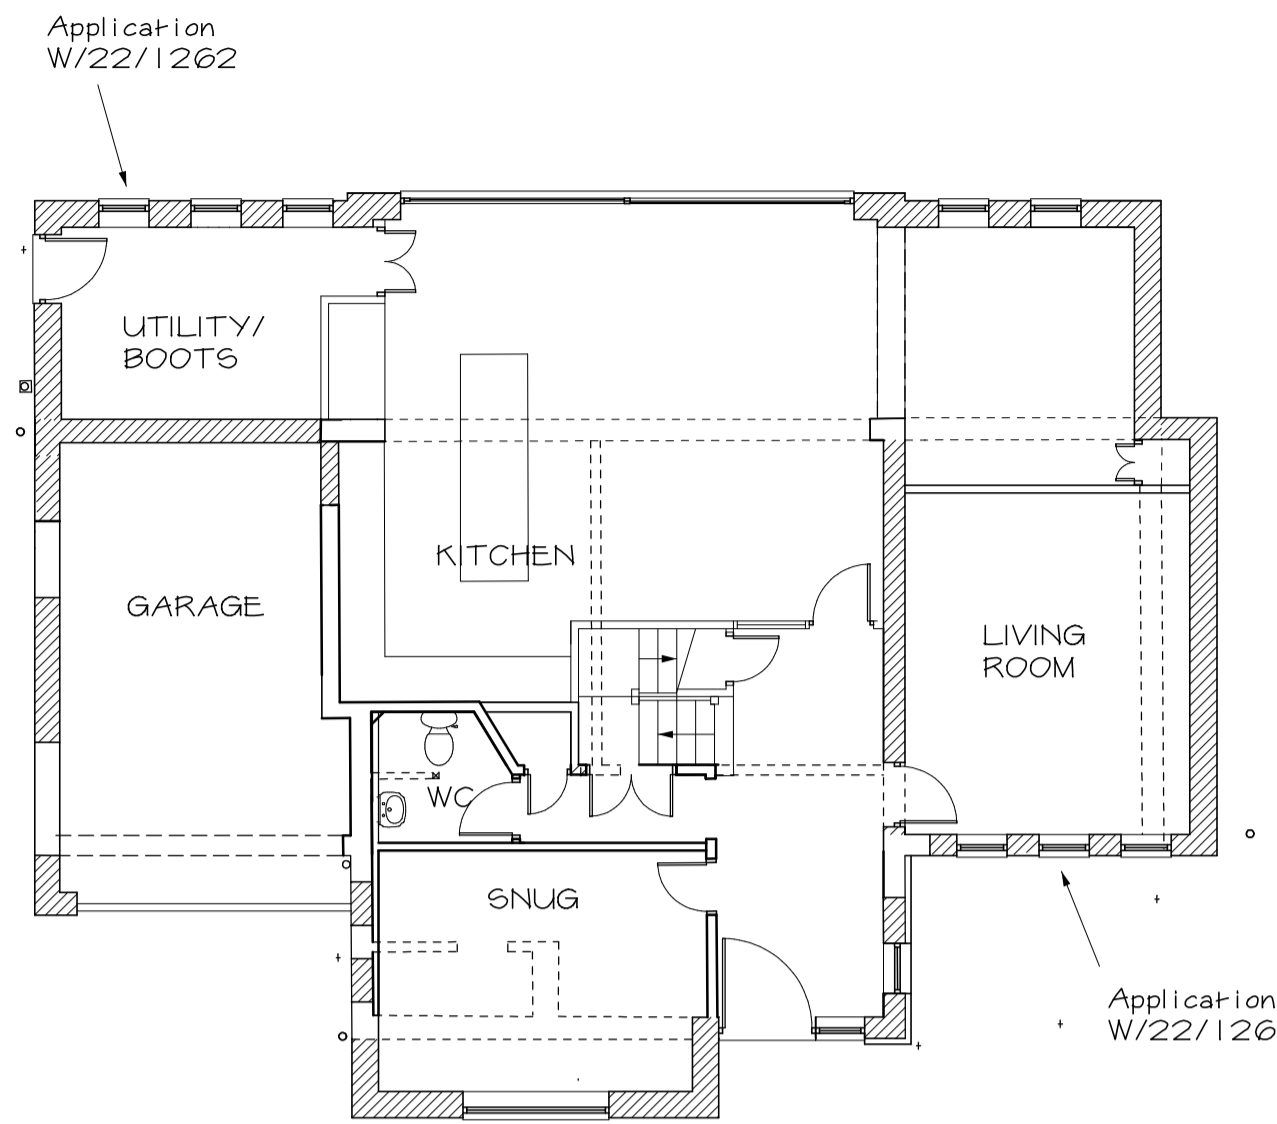

GROUND FLOOR PLAN AS APPROVED

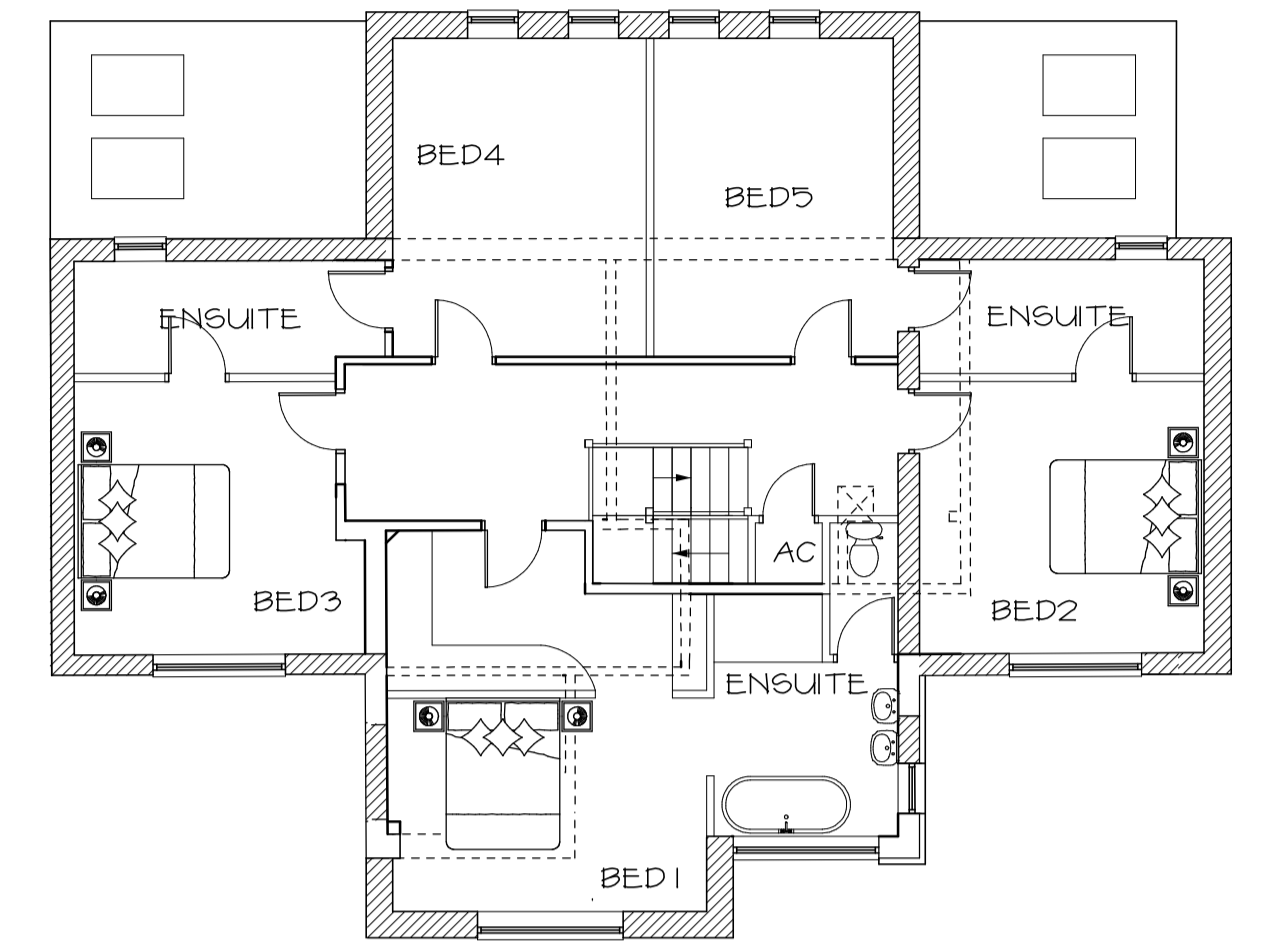


FIRST FLOOR PLAN AS APPROVED

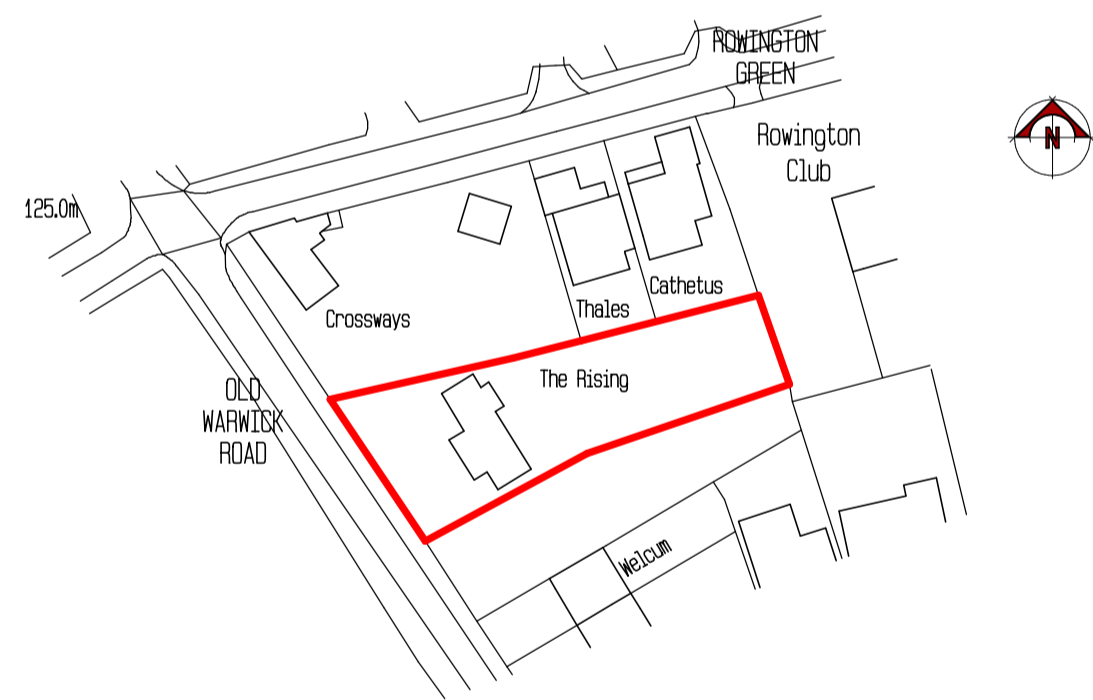


Ordnance Survey, Ed Drawn Copyright 2022. All rights reserved. Licence number 10002942


LOCATION PLAN 1:1250

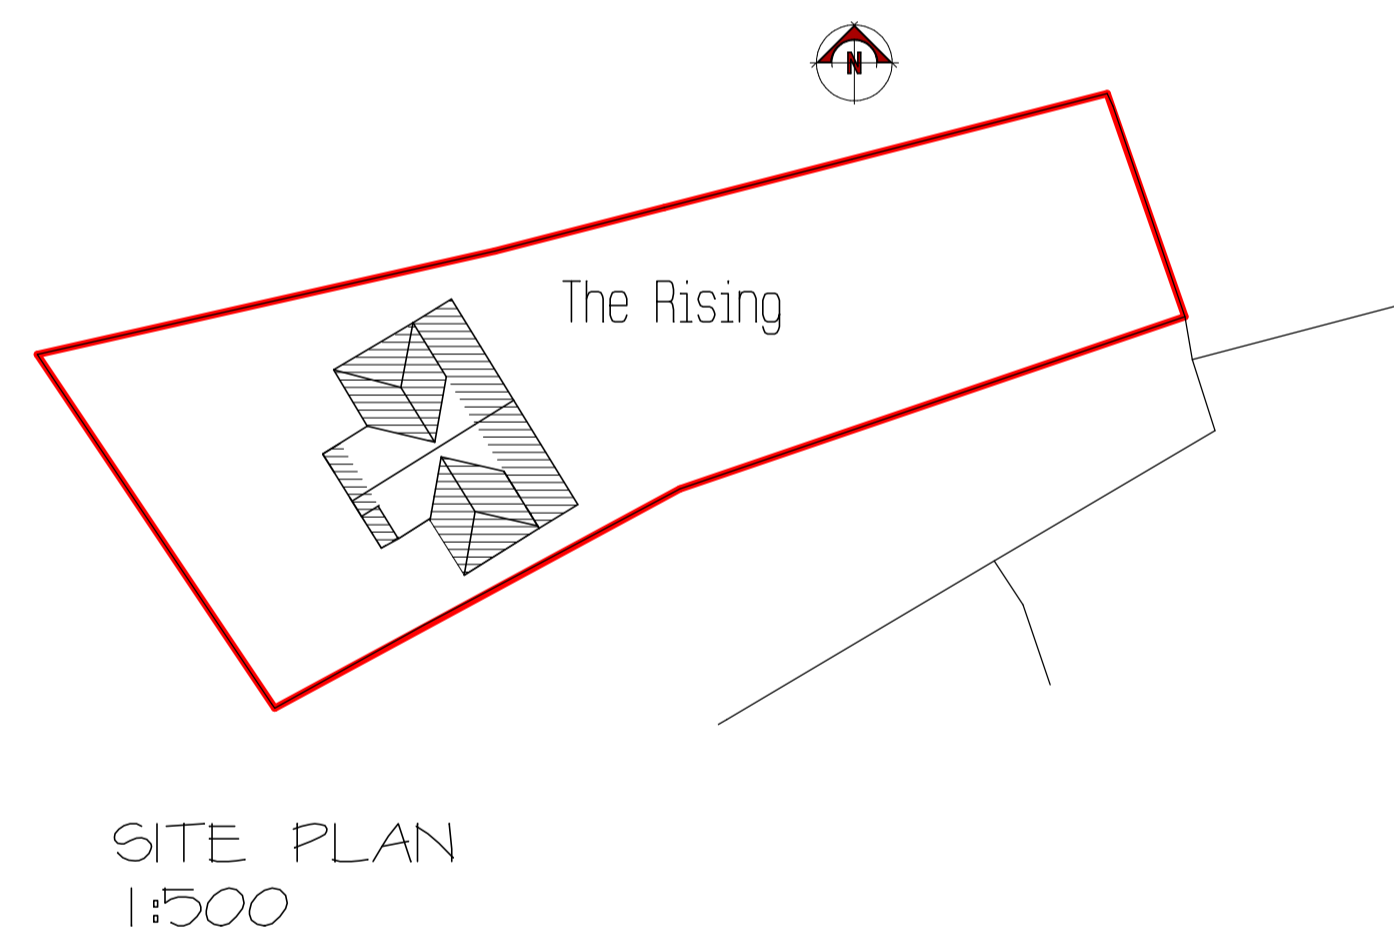


SITE PLAN 1:500

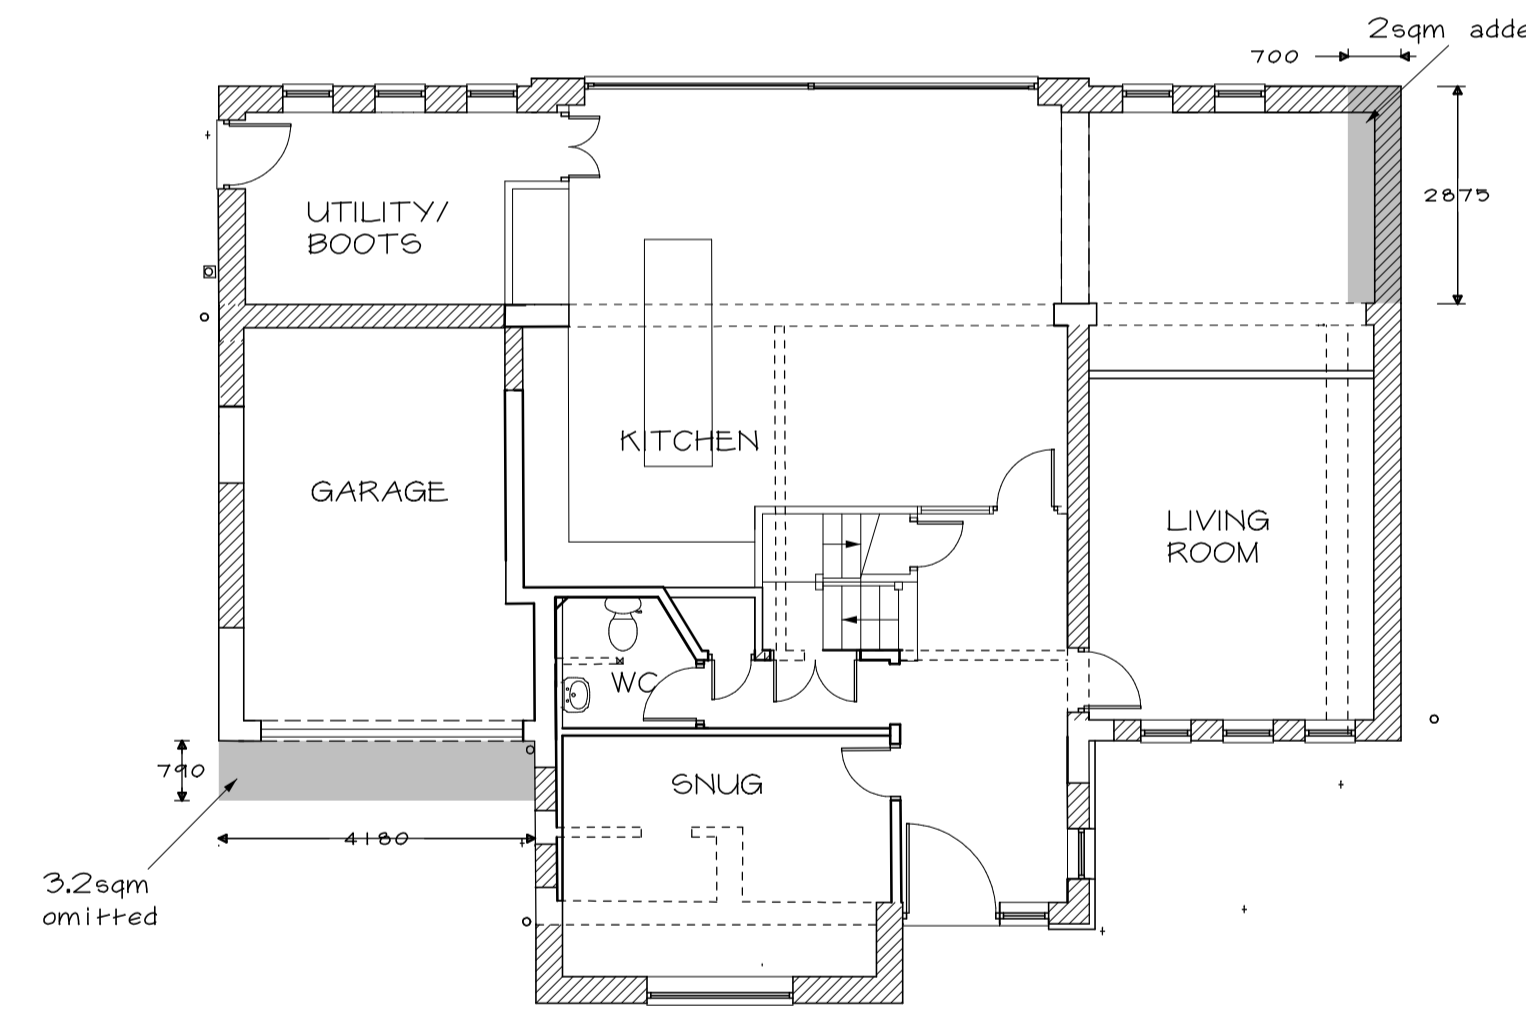

GROUND FLOOR PLAN AS PROPOSED

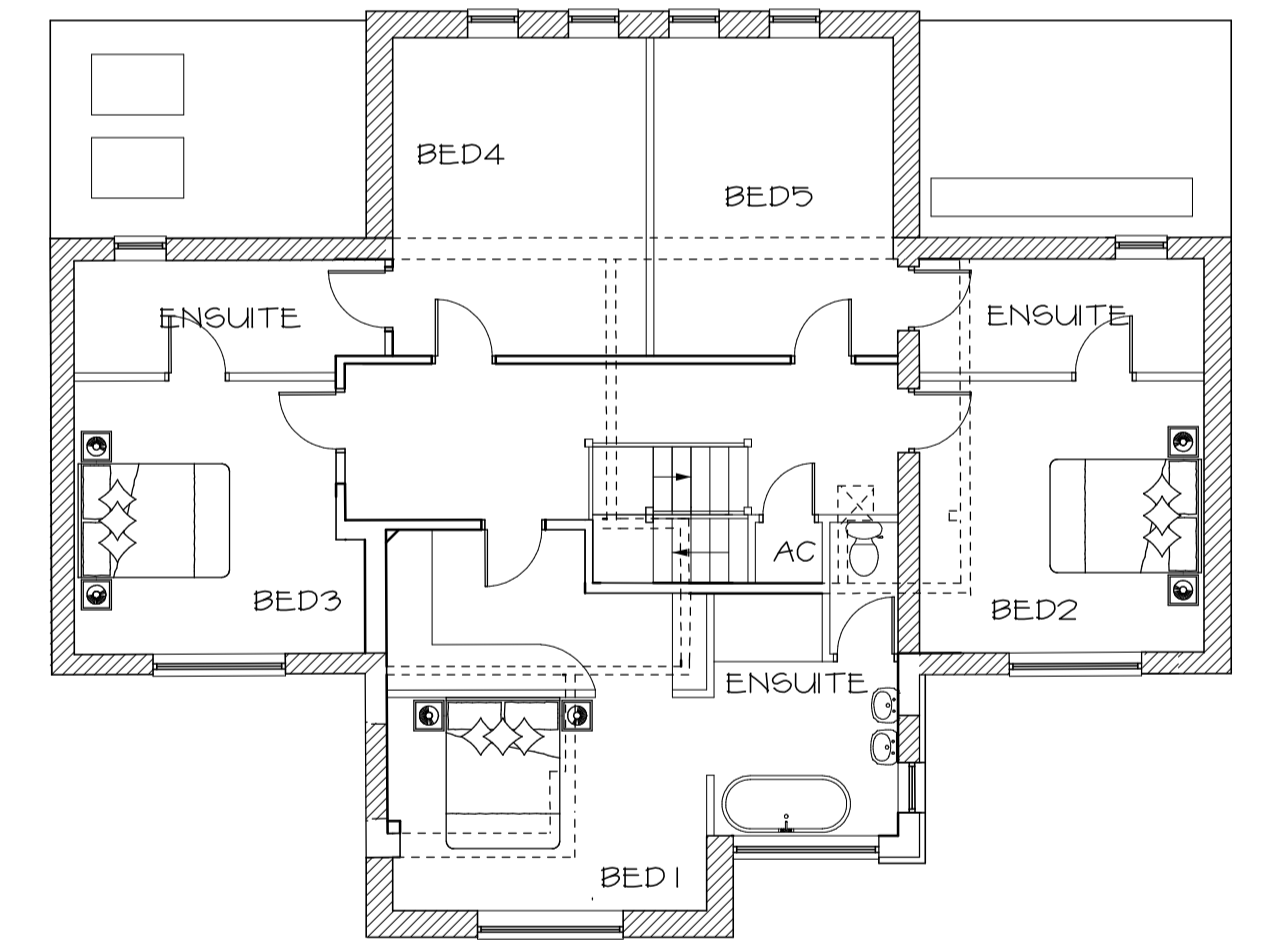

FIRST FLOOR PLAN AS PROPOSED

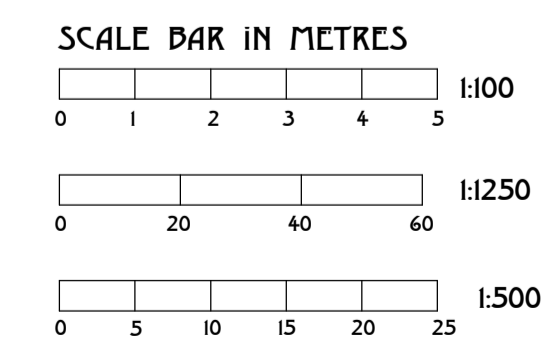

DO NOT SCALE OFF THIS DRAWING:  
ALL CONTRACTORS ARE RESPONSIBLE FOR TAKING AND CHECKING DIMENSIONS ON SITE. THE ARCHITECT SHOULD BE NOTIFIED OF ANY VARIATIONS BETWEEN DRAWING & SITE CONDITIONS PRIOR TO COMMENCEMENT.

CROSS + CRAIG ASSOCIATES ARCHITECTS  
VINE HOUSE STATION ROAD  
BORRIDGE SOLIHULL W. MIDS B93 6HP  
TEL 01564 773927 FAX 01564 770334

MR MOONEY, MS SWIFT THE RISING OLD WARWICK ROAD ROWINGTON	
DATE OCT22	REVISION
SCALE 1:100@A1	
CDC	DRW NO 5924/10