

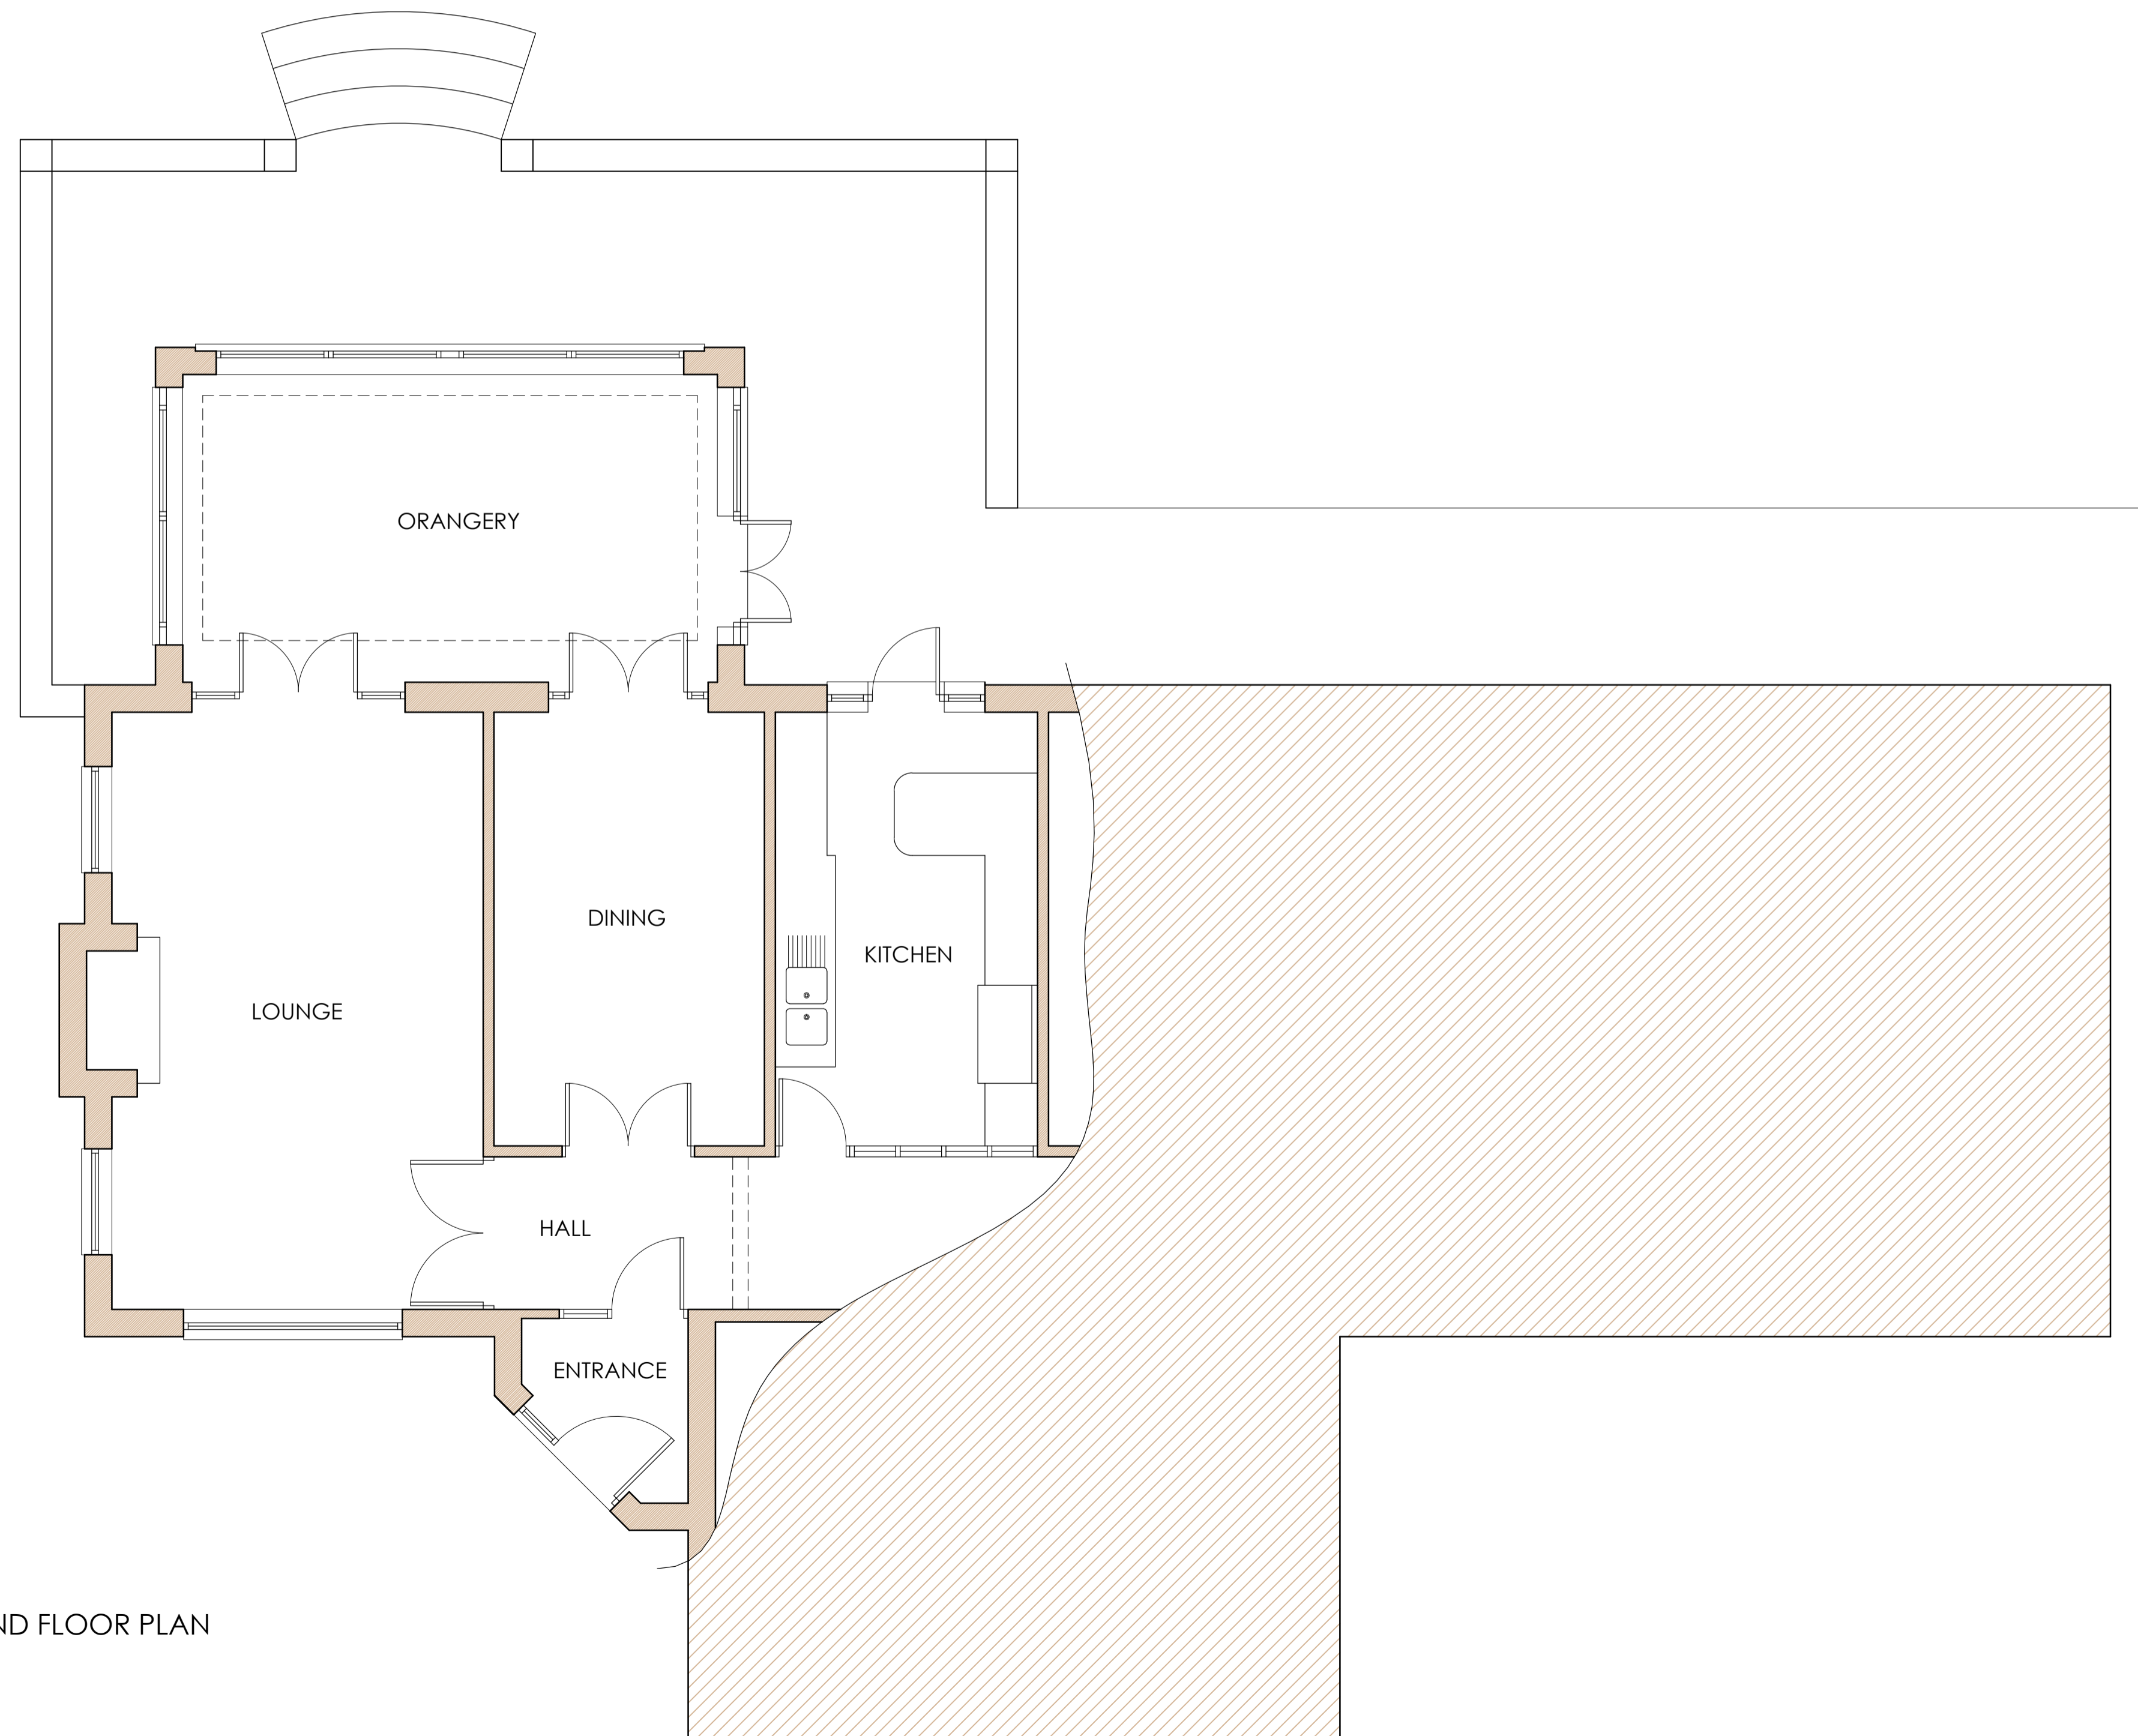
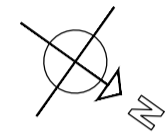


EXISTING ELEVATIONS
SCALE 1:100

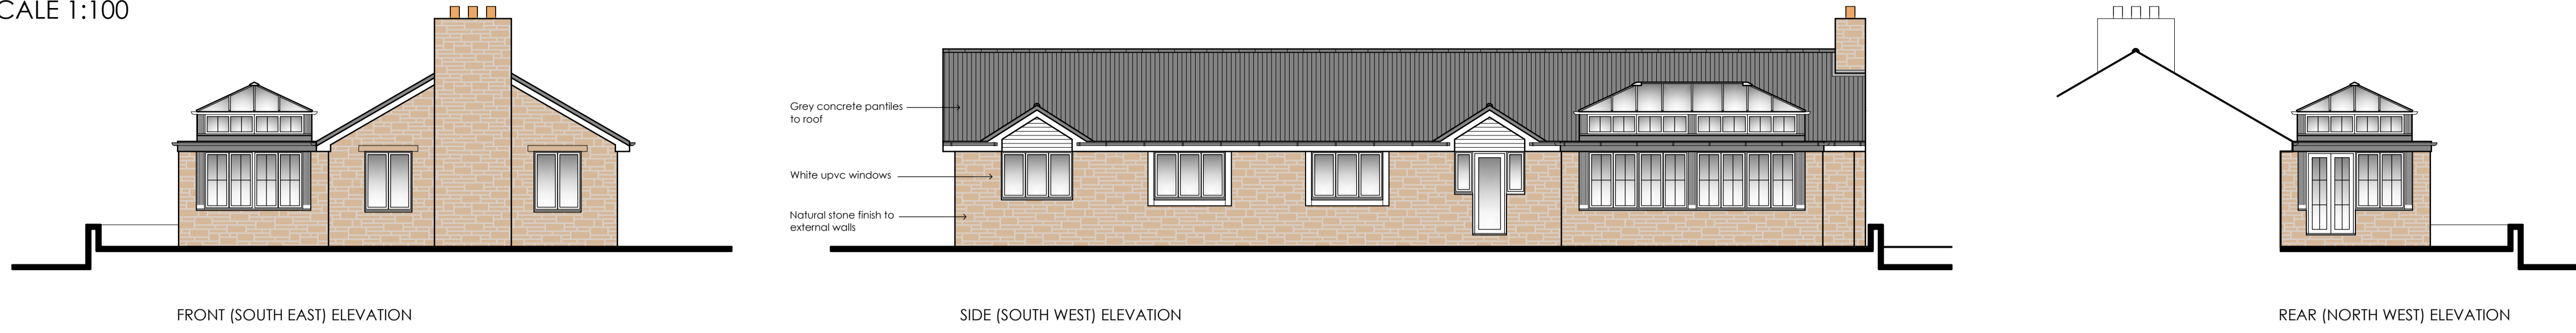

EXISTING GROUND FLOOR PLAN
SCALE 1:50

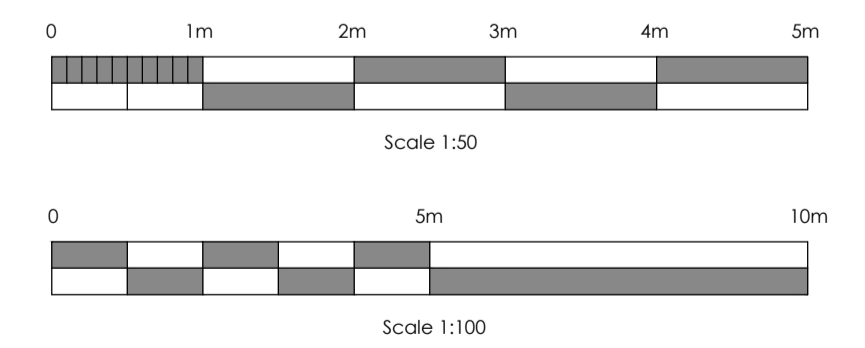

Rev A	Elevation labels corrected	date - 15.11.22
Project PROPOSED ALTERATIONS TO HEPSTROTHER FAIRMOOR MORPETH NE61 3JL		Client MR & MRS EVANS Title EXISTING FLOOR PLAN & ELEVATIONS
Scale (A1)	Date	Project No.
1:50 1:100	JUNE 2022	2229
		Dwg No.
		01 rev A
 SJK Architectural Services Ltd		
<small>9 Churchbum Drive, Morpeth, Northumberland, NE61 2BL Tel: 01670 516257 Mob: 07989 252 009 email: sjk@sjkarch.co.uk © SJK Architectural Services Ltd</small>		