



South West Elevation


0m 2 4  
1:100 at A1

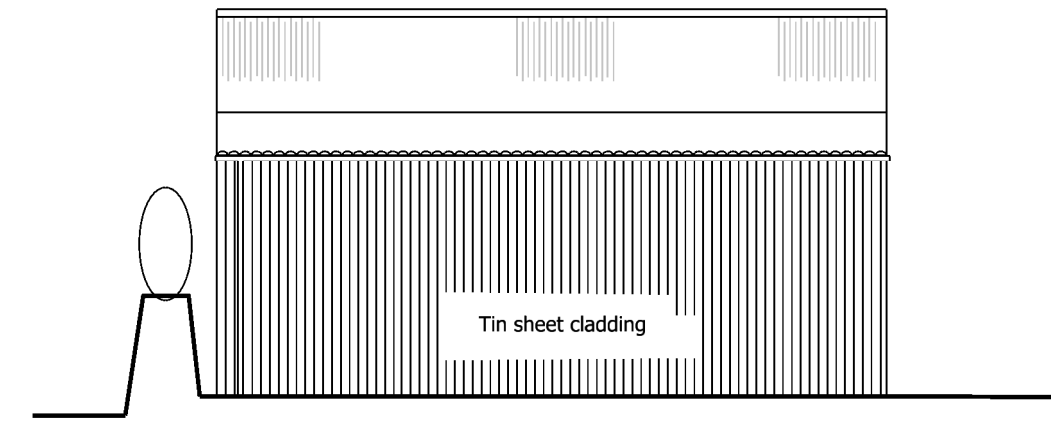


North West Elevation

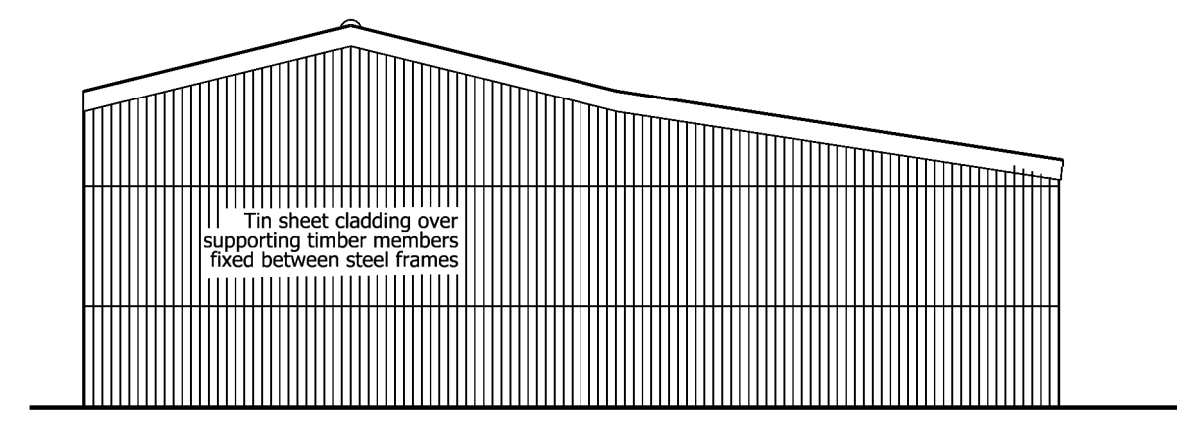

North East Elevation

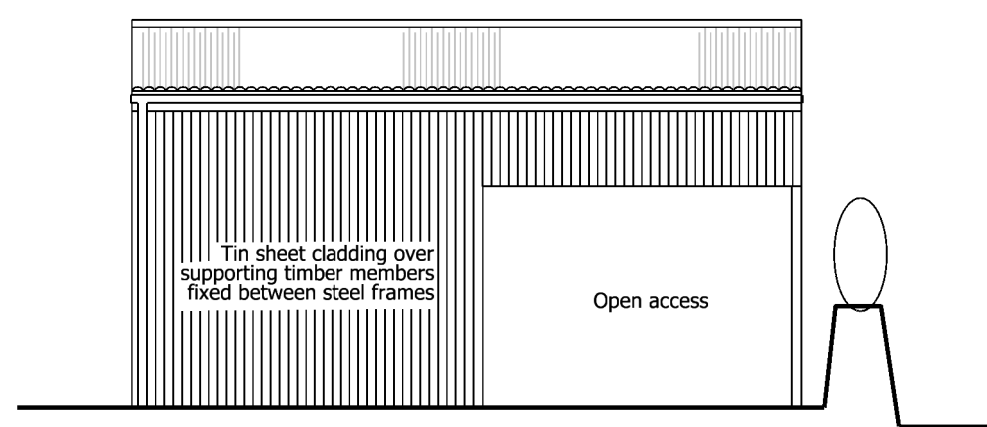

South East Elevation

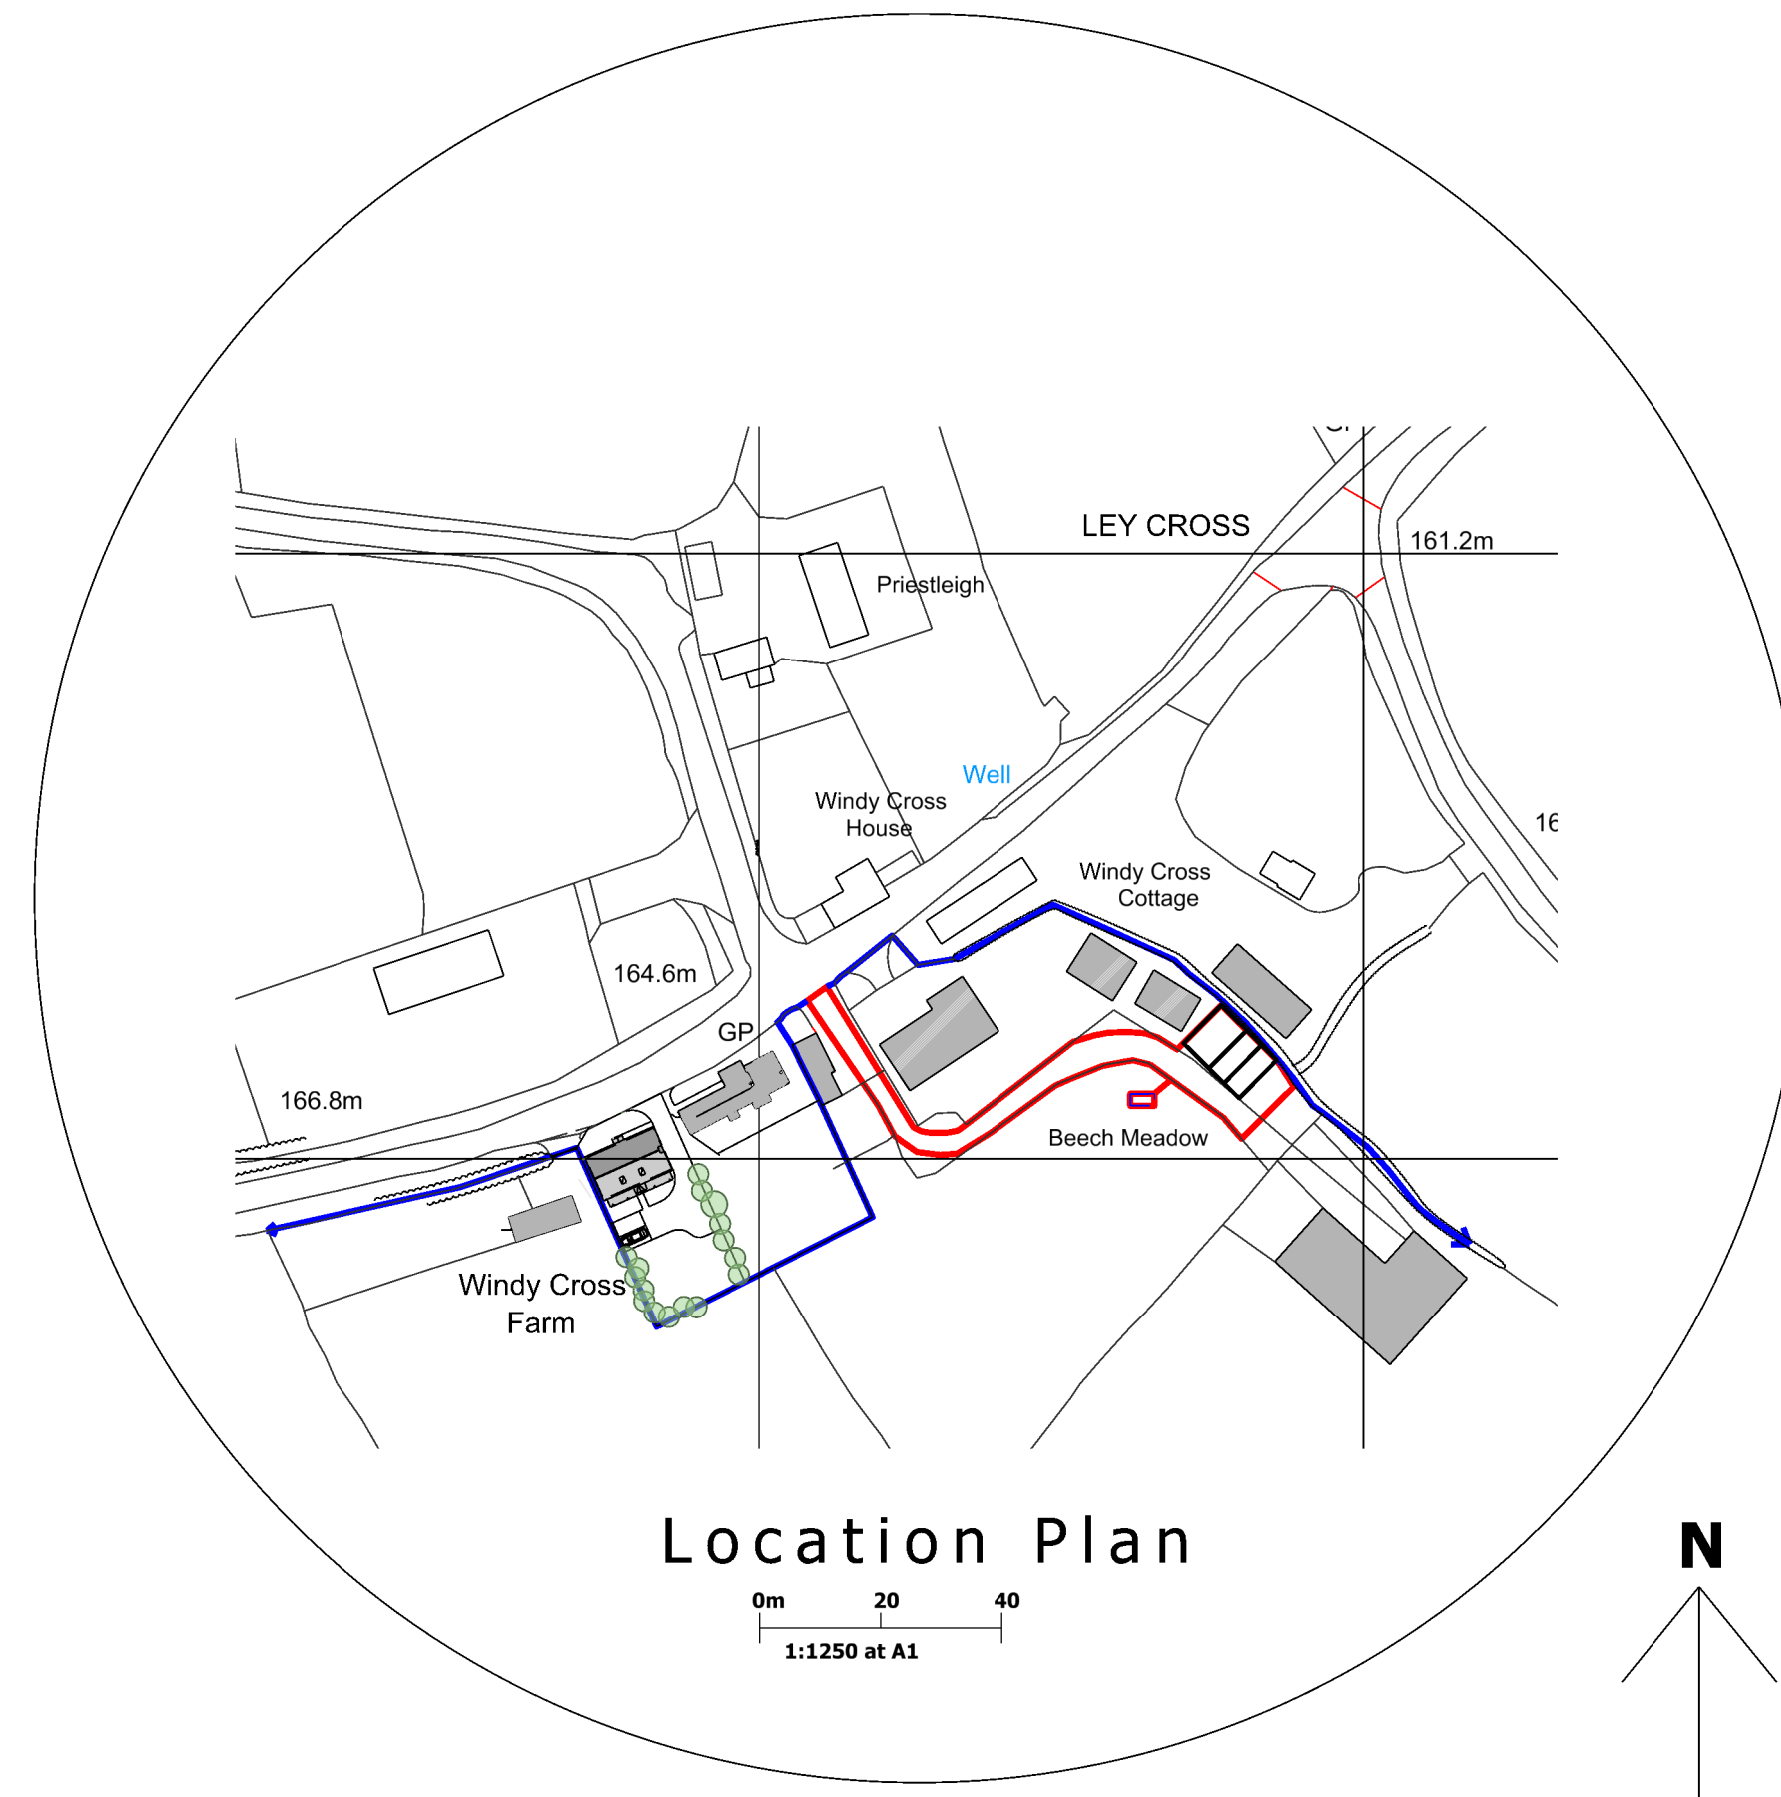

Location Plan


0m 20 40  
1:1250 at A1



REVISIONS		
Rev	Description	Date


GENERAL NOTES

This drawing has been prepared for the sole purpose of obtaining Planning Permission and Building Regulation approval ONLY. All structural work to be calculated by a structural engineer prior to construction. Any work undertaken prior to full Planning Permission and Building Control approval is at the builders own risk. R A Rowe & Co will not be held responsible for any problems arising. This drawing is the copyright of R A Rowe & Co and any reproduction in whole or part is strictly forbidden. For construction purposes all dimensions must be checked on site and not scaled from this drawing

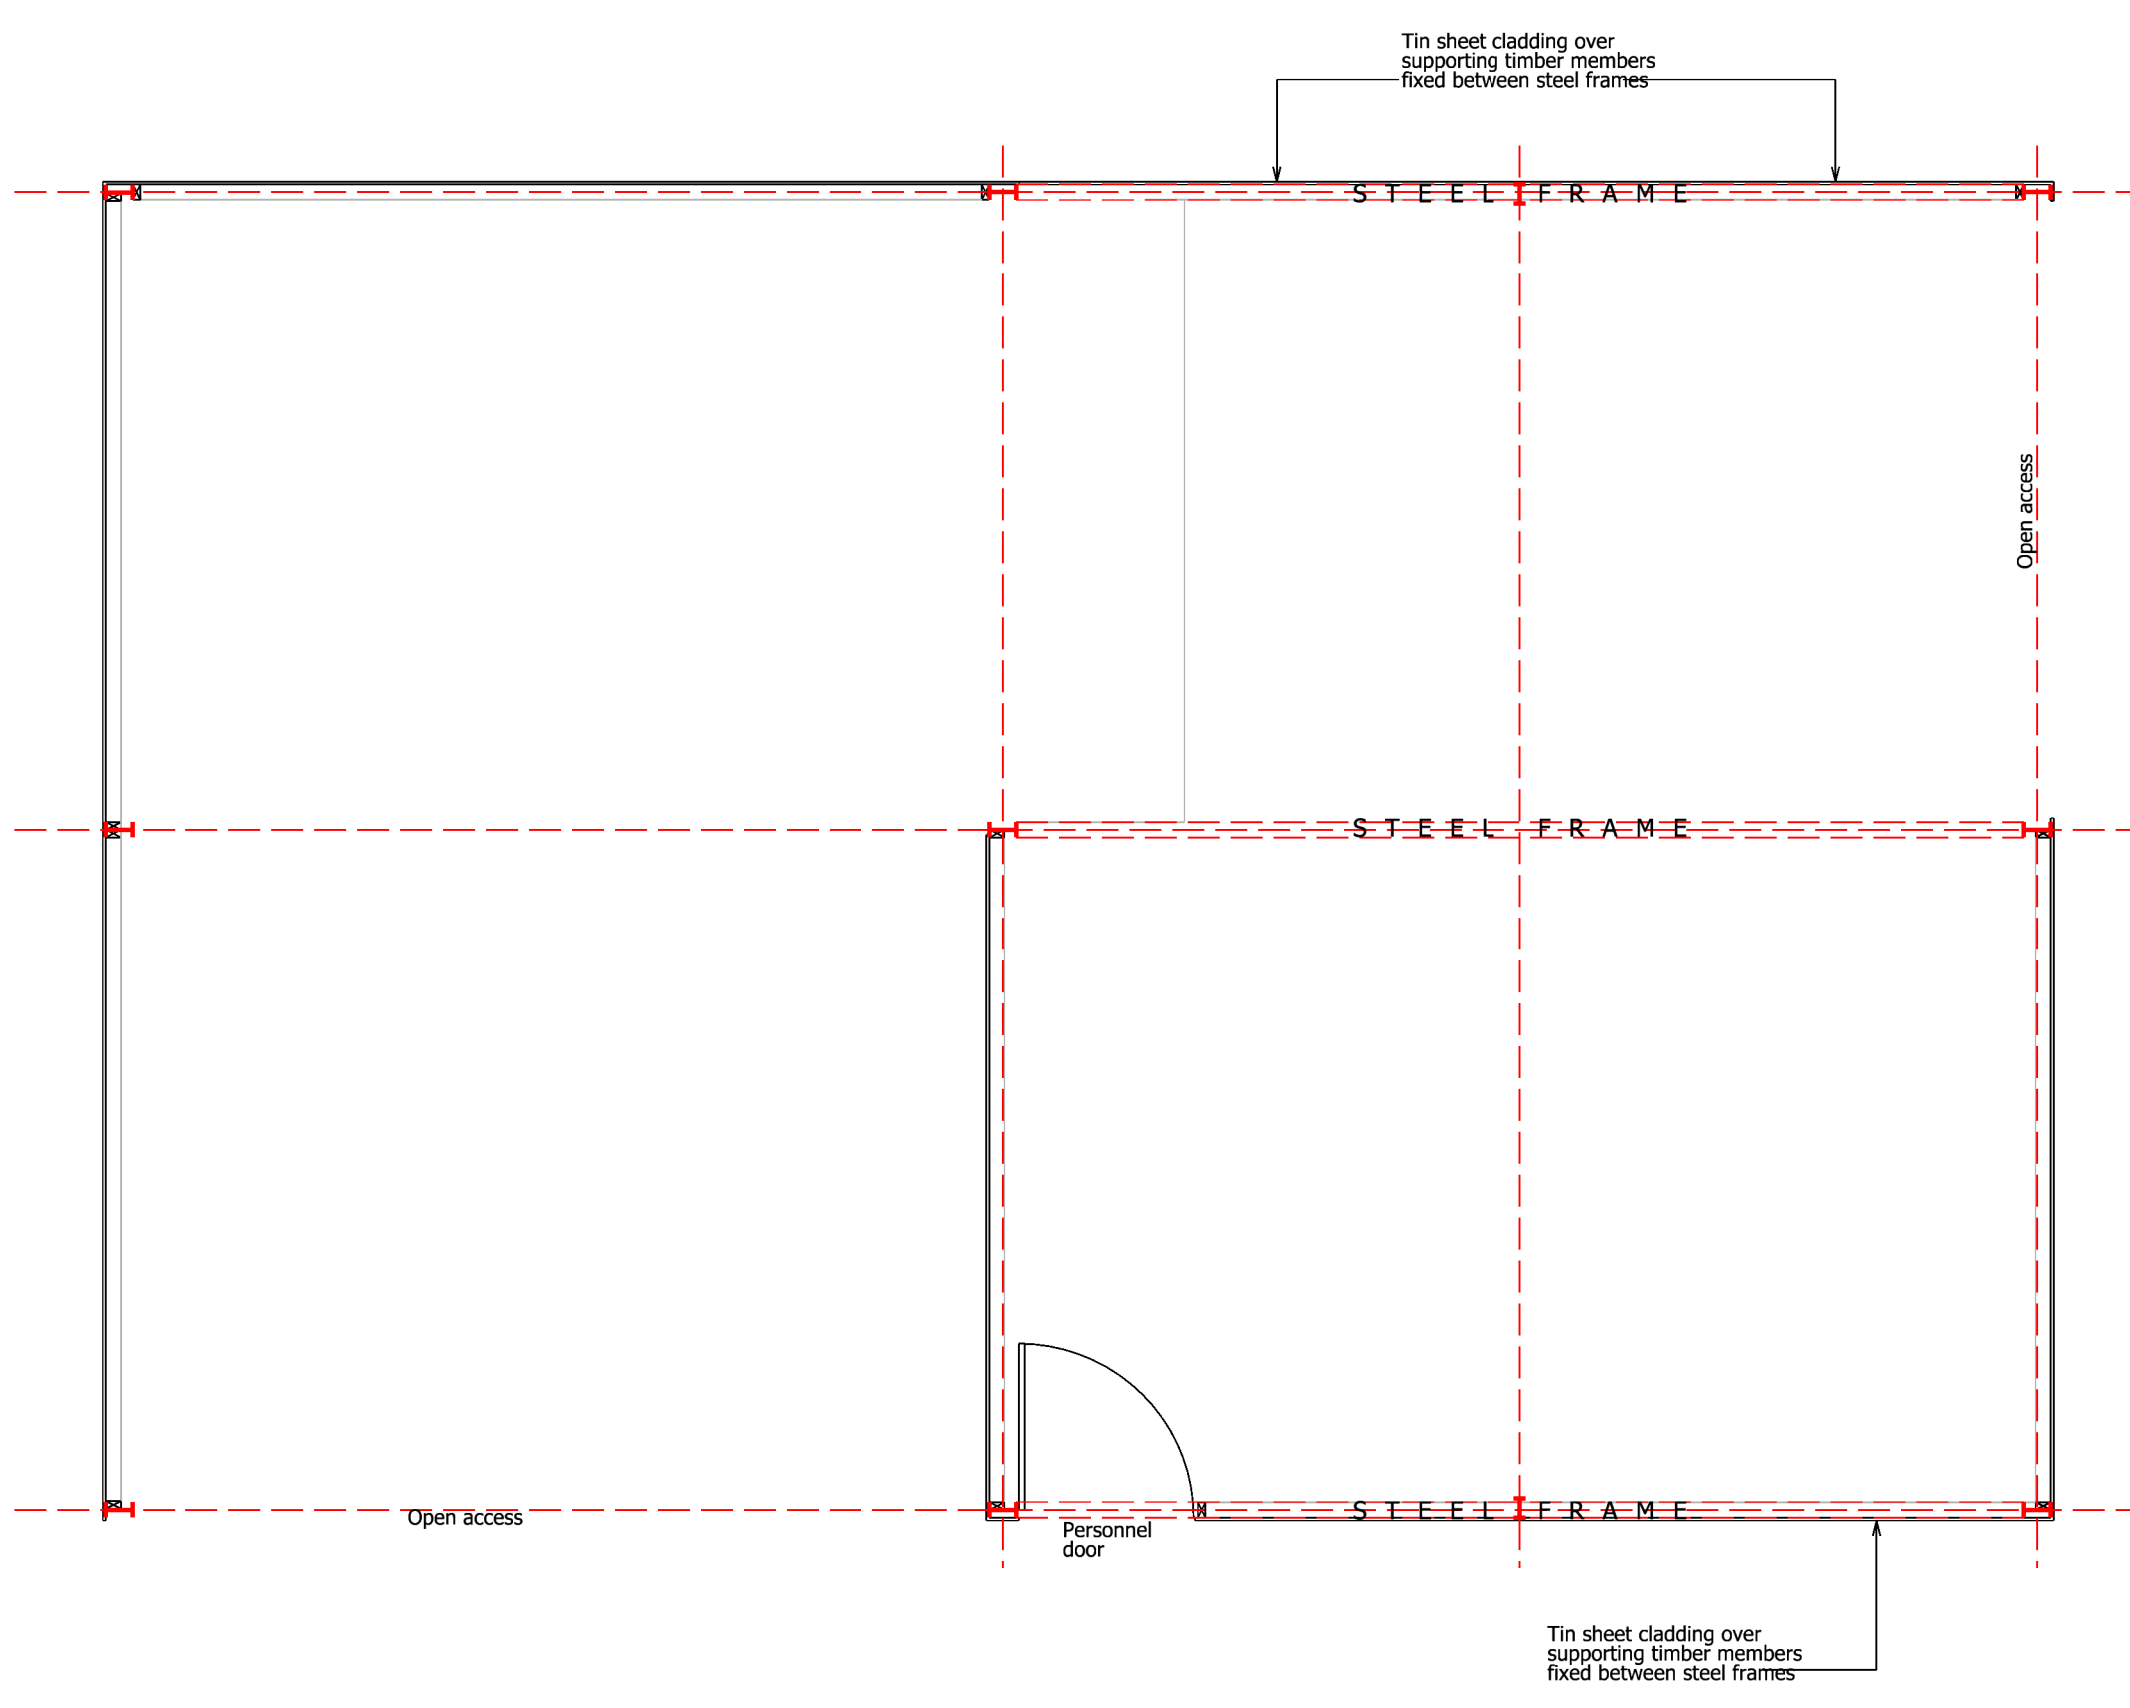

Floor Plan

0m 1 2  
1:50 at A1

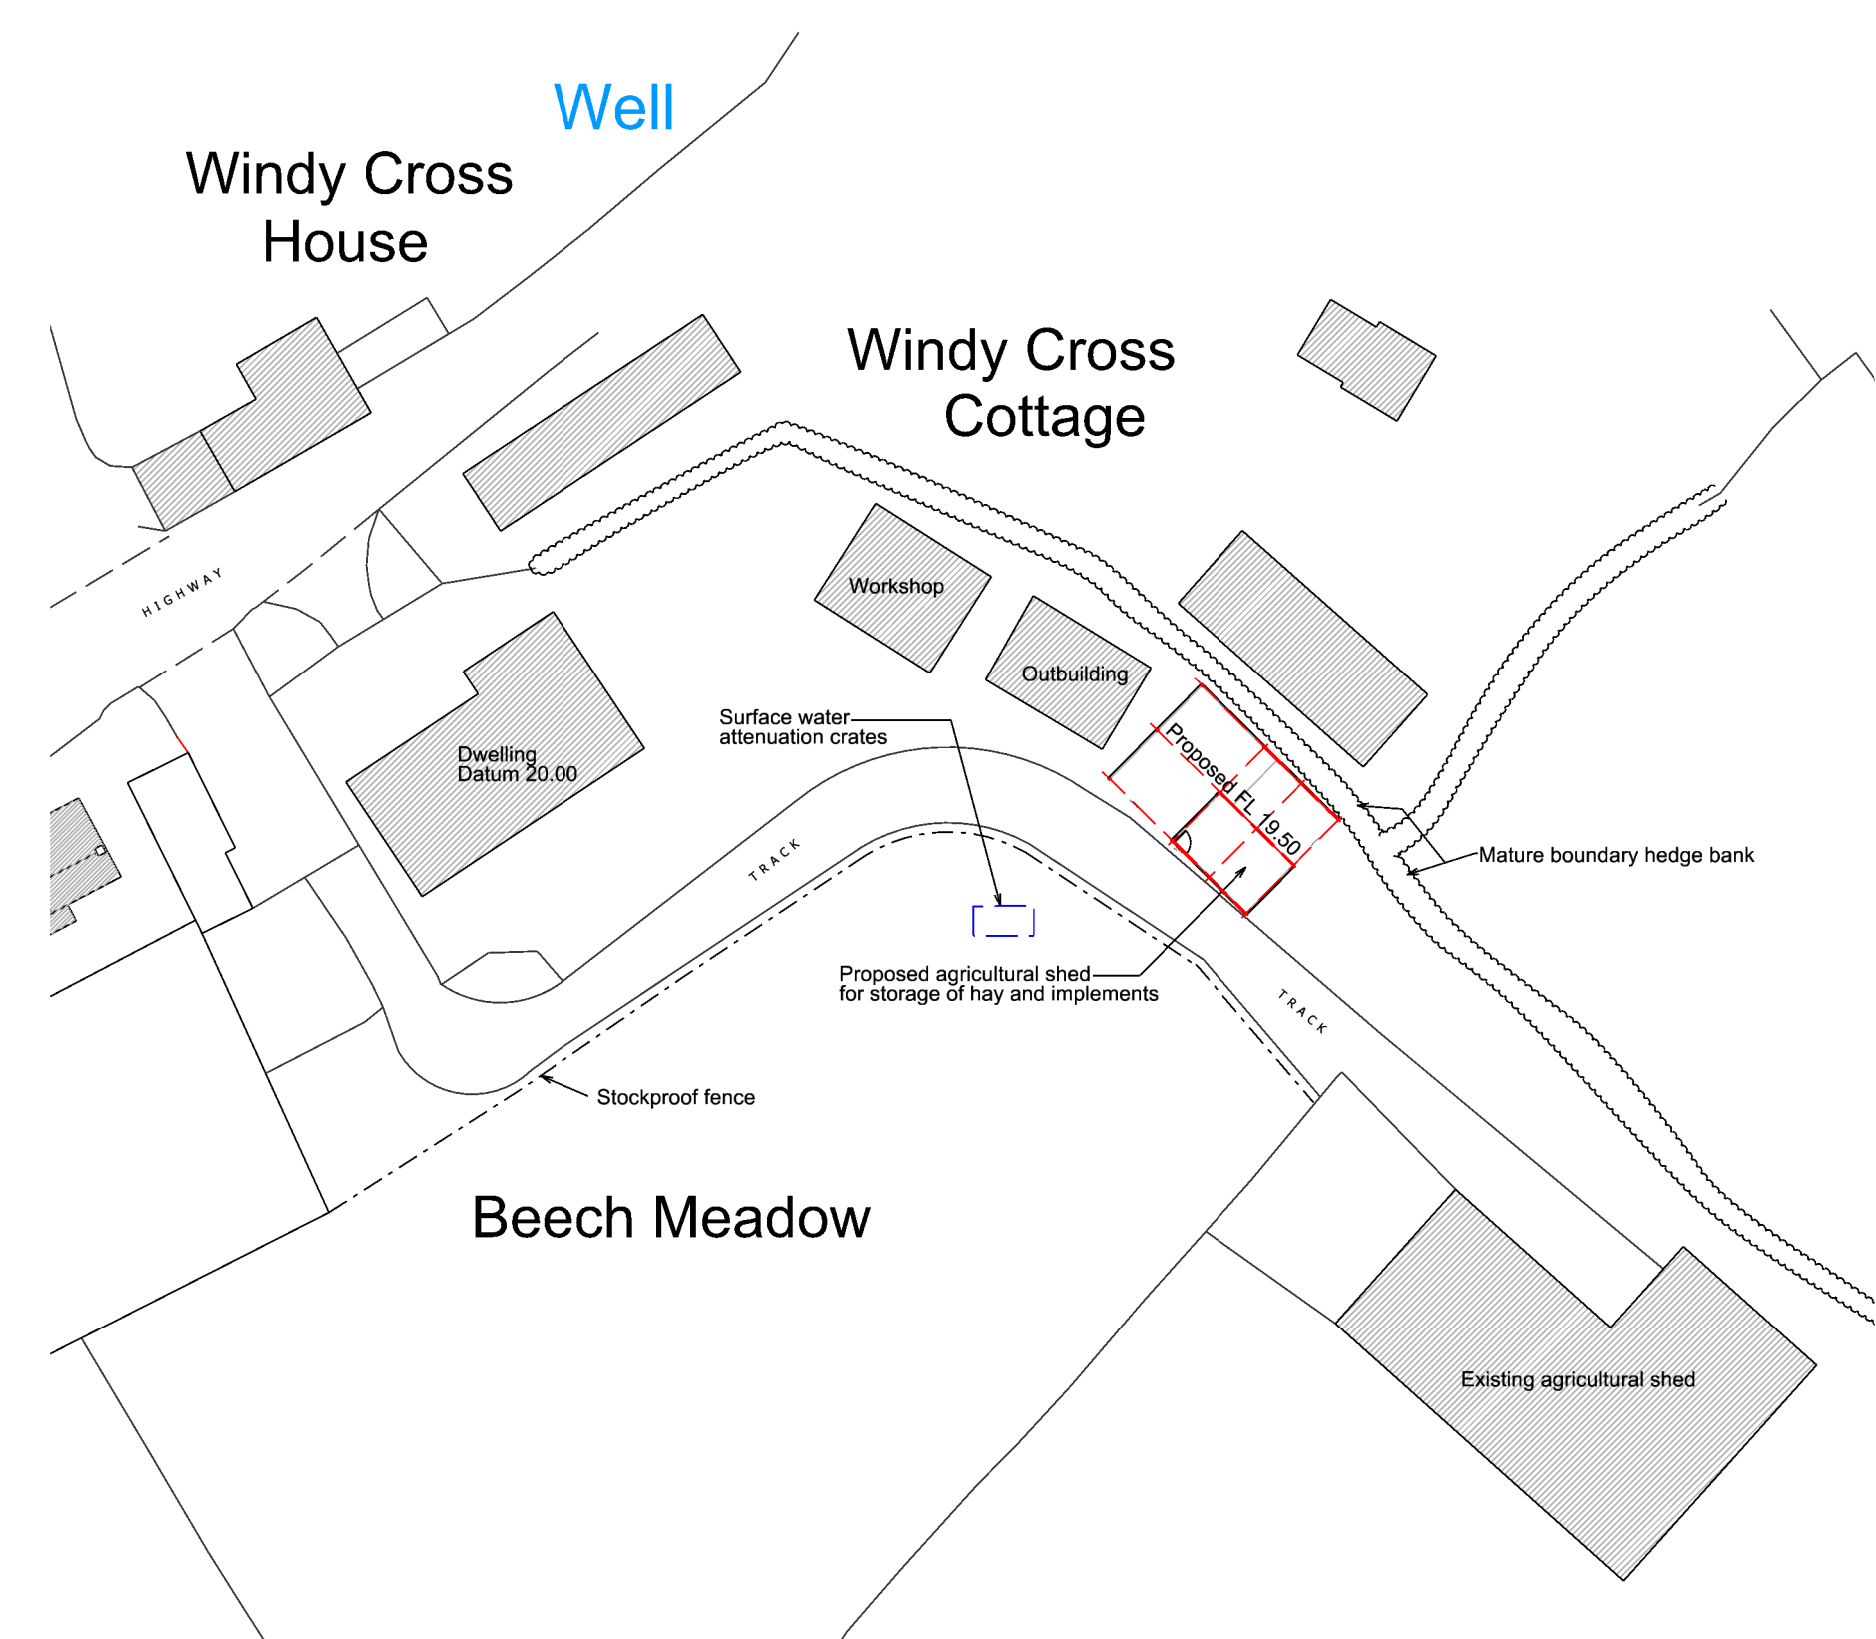

Site Plan

0m 10 20  
1:500 at A1

First Floor  
Bude TIC  
The Crescent  
Bude  
EX23 8LE 01288 352 121  
info@rarowe.co.uk



CLIENT  
Mr + Mrs Priest  
Windy Cross Farm  
Thornbury  
EX22 7BZ

PROJECT			
Proposed Agricultural shed (non livestock)			
DATE	Aug 2022	Drawn	G.W.S
SCALE	As noted	Dwg no	Pre/22.P01
STAGE	Planning	Rev	

Proposed plans