


PROPOSED SITE PLAN

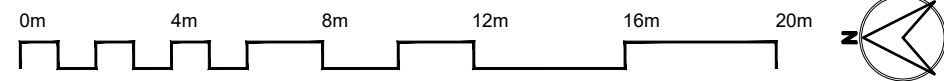

Scale 1:200

PROPOSED GROUND FLOOR PLAN



Scale 1:100

<p>All dimensions are taken to structure. Internal finishes, such as plasterboard, & external finishes, such as render, are excluded in these dimensions</p>	<table border="1"> <thead> <tr> <th>revisions</th> <th>date</th> <th>description</th> <th>drawn</th> <th>check</th> </tr> </thead> <tbody> <tr> <td>A</td> <td>01.11.2022</td> <td>Issued to Client for Review</td> <td>EG</td> <td></td> </tr> <tr> <td>B</td> <td>07.11.22</td> <td>Issued for Planning</td> <td>EG</td> <td></td> </tr> </tbody> </table>	revisions	date	description	drawn	check	A	01.11.2022	Issued to Client for Review	EG		B	07.11.22	Issued for Planning	EG		<table border="1"> <tr> <td>job</td> <td>Lingfield House</td> <td>HAP</td> </tr> <tr> <td>address</td> <td colspan="2">Whimpwell St. Happisburgh</td> </tr> <tr> <td>title</td> <td colspan="2">Proposed Plans</td> </tr> <tr> <td>drawing number</td> <td>S3 - 101</td> <td>revision B</td> </tr> <tr> <td>scale</td> <td colspan="2">VARIES@A3</td> </tr> </table>	job	Lingfield House	HAP	address	Whimpwell St. Happisburgh		title	Proposed Plans		drawing number	S3 - 101	revision B	scale	VARIES@A3		<table border="1"> <tr> <td colspan="2" style="text-align: center;"> </td> </tr> <tr> <td>status</td> <td>PLANNING</td> </tr> <tr> <td colspan="2"> <small>Do not scale off dimensions. Check all dimensions on site and report any discrepancies immediately. This drawing is copyright.</small> </td> </tr> </table>			status	PLANNING	<small>Do not scale off dimensions. Check all dimensions on site and report any discrepancies immediately. This drawing is copyright.</small>	
	revisions	date	description	drawn	check																																		
	A	01.11.2022	Issued to Client for Review	EG																																			
	B	07.11.22	Issued for Planning	EG																																			
	job	Lingfield House	HAP																																				
address	Whimpwell St. Happisburgh																																						
title	Proposed Plans																																						
drawing number	S3 - 101	revision B																																					
scale	VARIES@A3																																						
status	PLANNING																																						
<small>Do not scale off dimensions. Check all dimensions on site and report any discrepancies immediately. This drawing is copyright.</small>																																							