
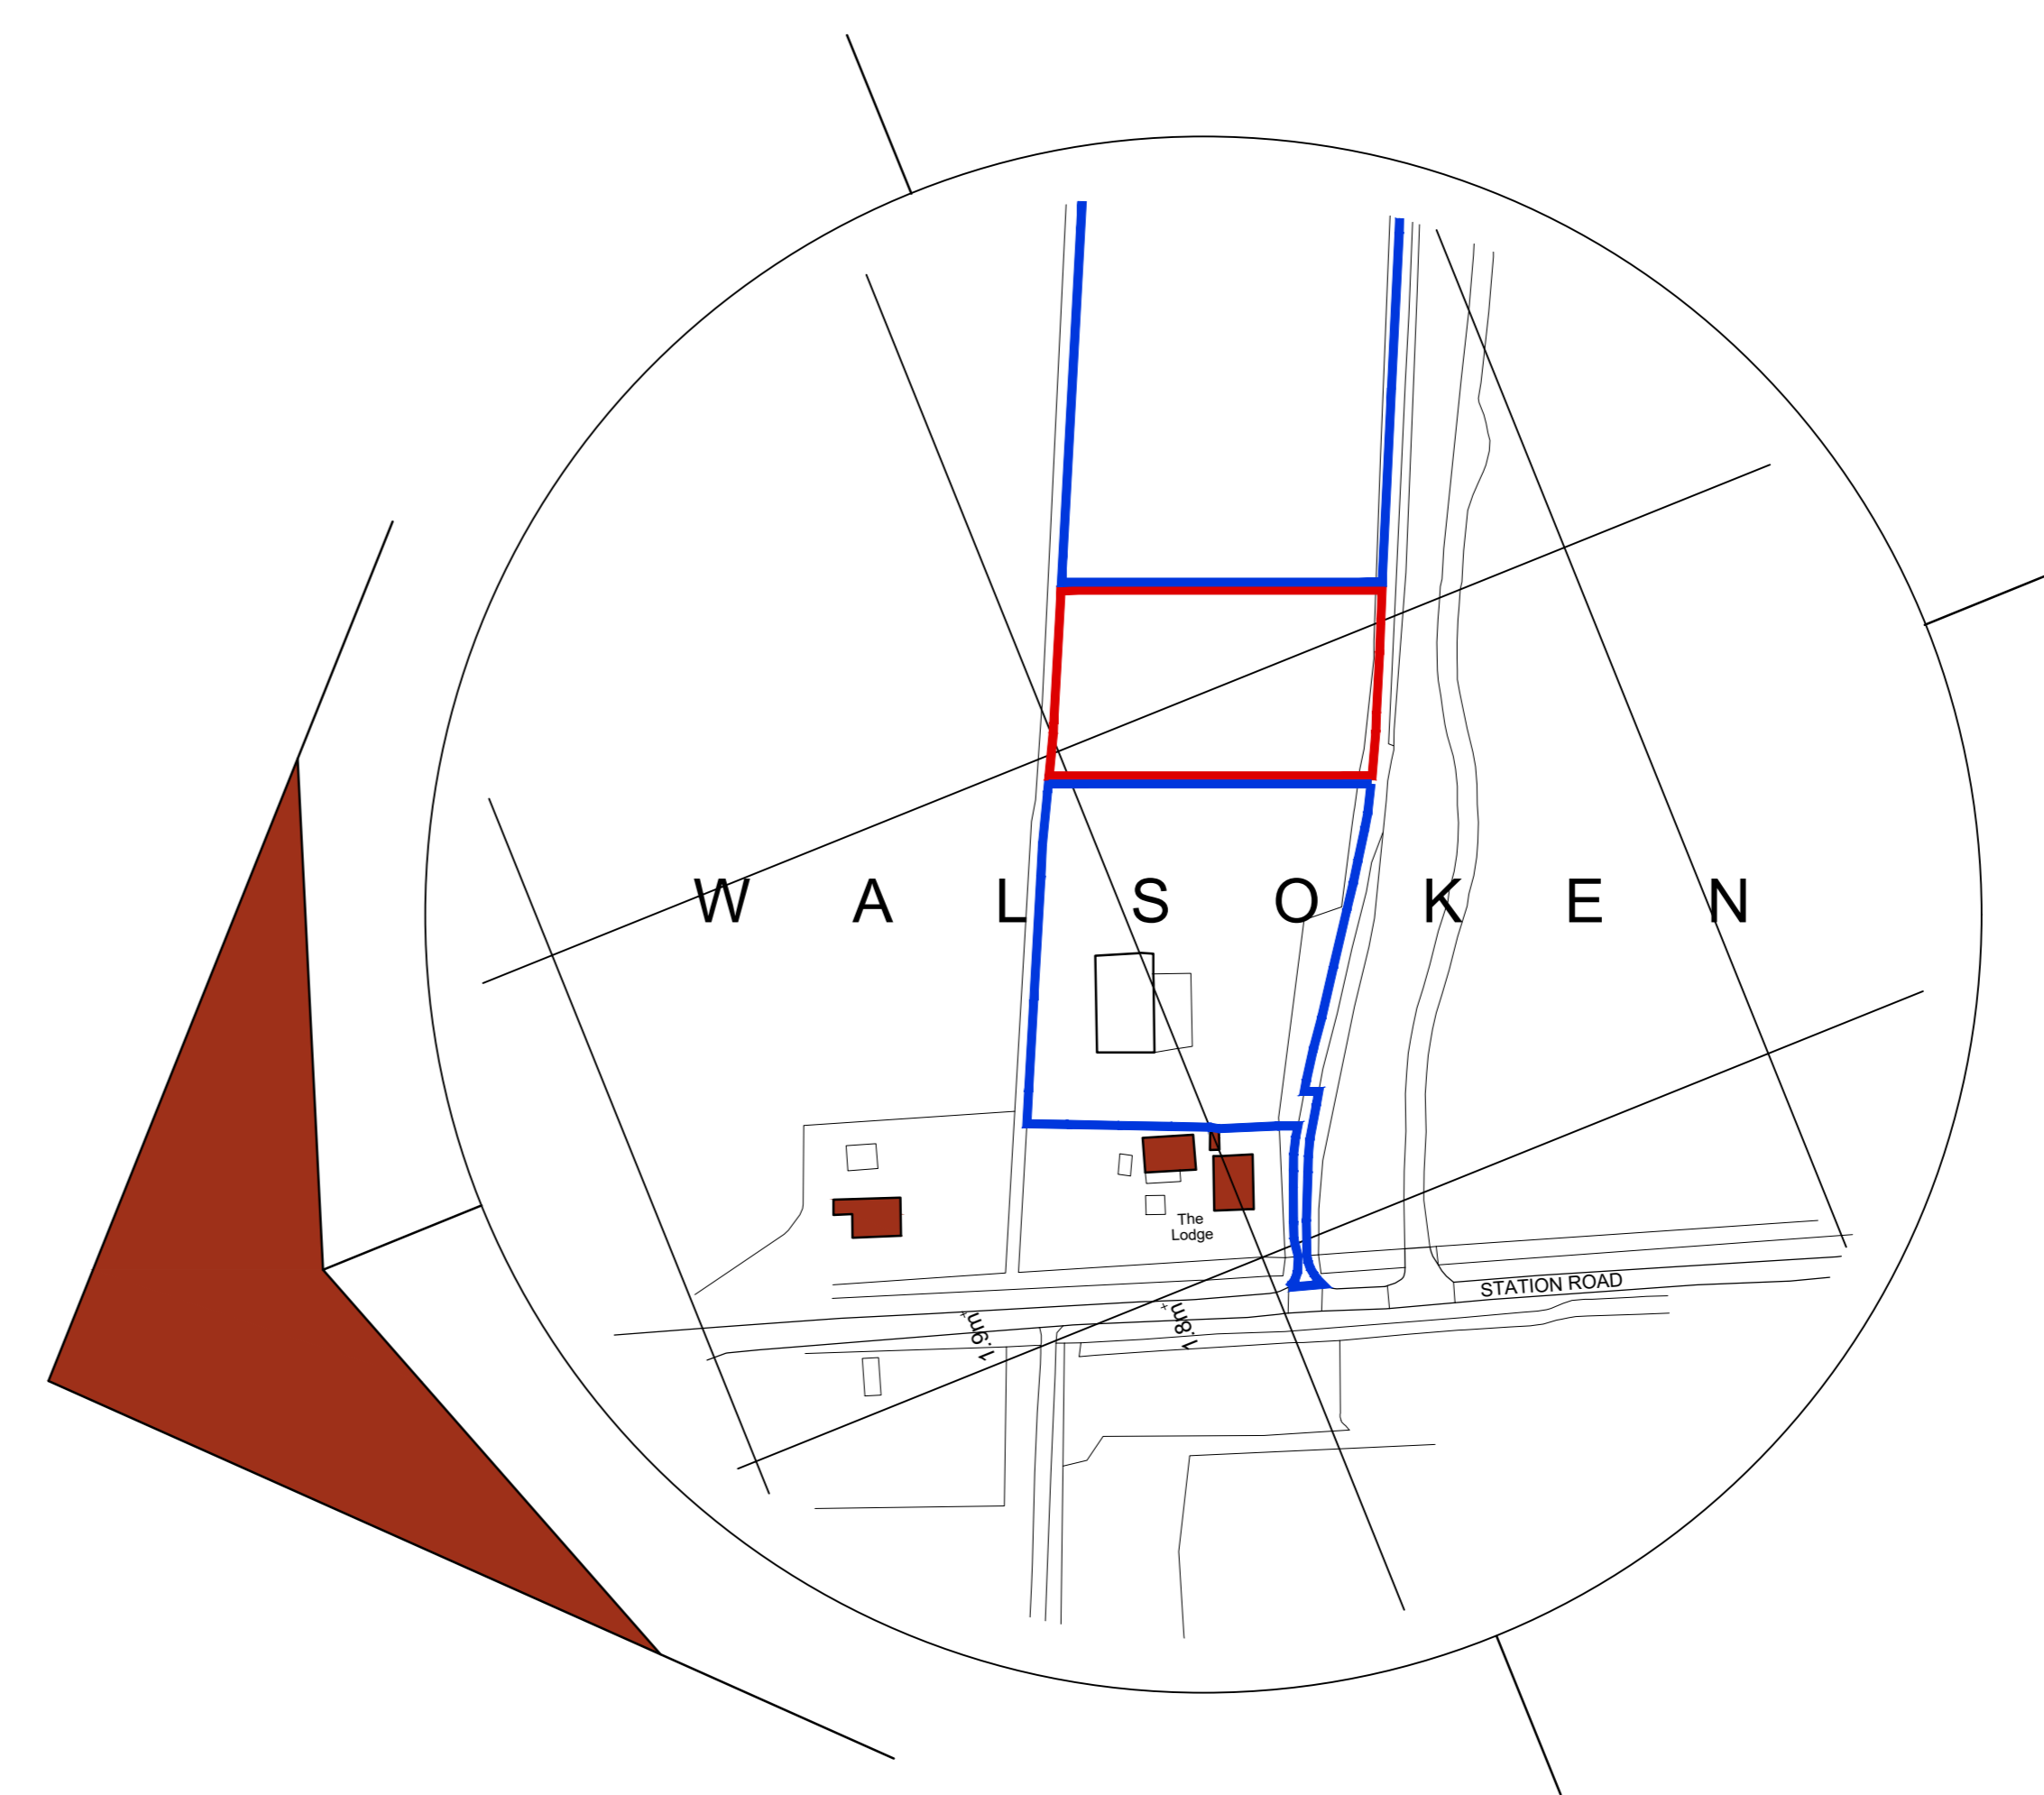


Floor Plan  
Stables - Scale: 1:100

0 1 2 3 4 metres

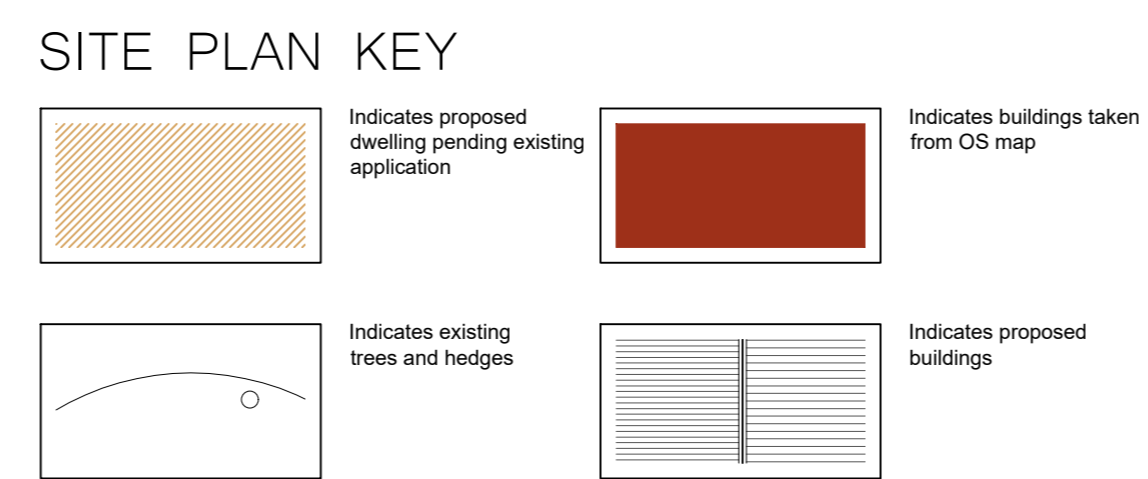

Location Plan  
Scale: 1:1250


0 12.5 25 37.5 50 metres

- General Notes
- All dimensions are shown in 'mm' unless otherwise stated.
  - The contractor, sub-contractors and suppliers must verify all dimensions on site prior to the commencement of any work.
  - This drawing is to be read in conjunction with all relevant engineers and specialist sub-contractors drawings and specifications.
  - Any discrepancies are to be brought to the designers attention.

CONSTRUCTION DESIGN & MANAGEMENT REGULATIONS 2015

The following information must be read in conjunction with the project Risk Register. This drawing highlights significant design related Health & Safety Risks present during Construction phase, and Residual Risks which remain post completion. Other Health & Safety Risks associated with Construction Activities may be present, and must be identified by the Principal Contractor prior to works commencing. Design Risks relating to specialist design items must be identified by the relevant specialist designers/consultants and issued to the Principal Designer.

ELEVATION KEY

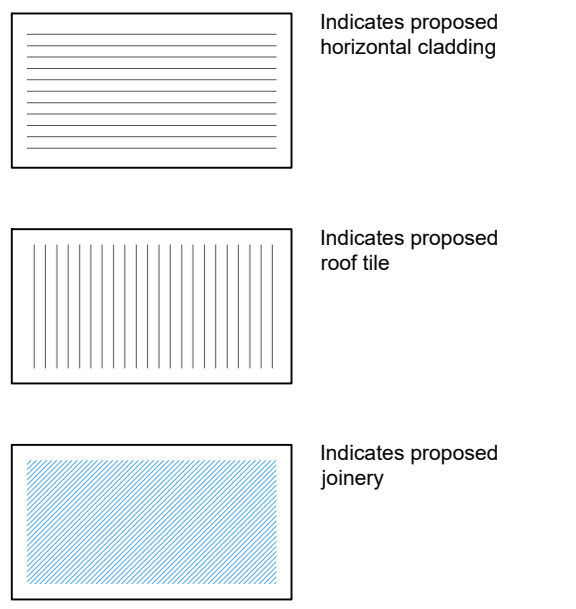

FOR APPROVAL

SWANN EDWARDS ARCHITECTURE

Swann Edwards Architecture Limited, Swann Edwards Architecture, Black Barn, Fen Road, Guyhirn, Wisbech, Cambs. PE13 4AA.  
t: 01945 450534 e: info@swannedwards.co.uk w: www.swannedwards.co.uk

Job Title Proposed Dwelling Camsiscan, Station Road Walsoken, Wisbech Norfolk, PE14 8DU	Date July 2022	Drawn by JRB
Checked by JB	Job No. SE-1846	Sheet Size A3
Drawing Title Site & Location Plan, Stable Floor Plan & Elevations	Drawn By AQ	Revision
Drawn By PP1001	Checked By	Revision