

Project Name:

# Double Storey Extension

<b>Project Number:</b>	<b>2209-2820-1510</b>
<b>Project Name:</b>	<b>Double Storey Extension</b>
<b>Project Address</b>	<b>20 Chequers Rise, Great Blakenham, Ipswich IP6 0LT</b>
<b>Client Name:</b>	<b>Anthony Johnson</b>
<b>Designer:</b>	<b>Sam Snell</b>
<b>Issued For:</b>	<b>Approval</b>
<b>Issue Date:</b>	<b>11/11/2022</b>



**BuildAviator**  
**By Design**

**1st Floor  
Ross House  
Kempson Way  
Bury St Edmunds  
IP32 7AR  
Tel: 01359 256311  
Email: [bydesign@buildaviator.co.uk](mailto:bydesign@buildaviator.co.uk)**

**[www.buildaviator.co.uk](http://www.buildaviator.co.uk)**

These drawings (or any part thereof) may not be copied, transmitted or disclosed to any third party or unauthorized person without the prior written permission of Build Aviator. This drawing is to be read in conjunction with all other relevant drawings prepared by consultants and subcontractors. Do not scale from this drawing. Work only to printed dimensions. Report any discrepancies to [bydesign@buildaviator.co.uk](mailto:bydesign@buildaviator.co.uk) or representatives thereof.

These drawings (or any part thereof) may not be copied, transmitted or disclosed to any third party or unauthorized person without the prior written permission of Build Aviator. These drawings are to be read in conjunction with all other relevant drawings prepared by consultants and subcontractors. Do not scale from this drawing. Work only to printed dimensions. Report any discrepancies to [bydesign@buildaviator.co.uk](mailto:bydesign@buildaviator.co.uk) or representatives thereof.



**BuildAviator**  
By Design

1st Floor  
Ross House  
Kempson Way  
Bury St Edmunds  
IP32 7AR

Tel: 01359 256311  
Email: [bydesign@buildaviator.co.uk](mailto:bydesign@buildaviator.co.uk)

[www.buildaviator.co.uk](http://www.buildaviator.co.uk)

Rev	Description	Date
A	With Ensuite	14/10/22
B	Increased Height, Altered Stair Location	27/10/22
C	Altered Stair Location	11/11/22



**Build Aviator**

PROJECT  
**Double Storey Extension**  
20 Chequers Rise,  
Great Blakenham,  
Ipswich  
IP6 0LT

Title  
**Existing Floor Plans**

Client  
**Anthony Johnson**

Scale  
**1 : 100 @ A3**

Date  
**11/11/2022**


Designer  
**Sam Snell**

Project Number  
**2209-2820-1510**


Drawing Number  
**1510 DBA XX XX GA Z 100**

Issued For  
**Approval**

Revision  
**C**

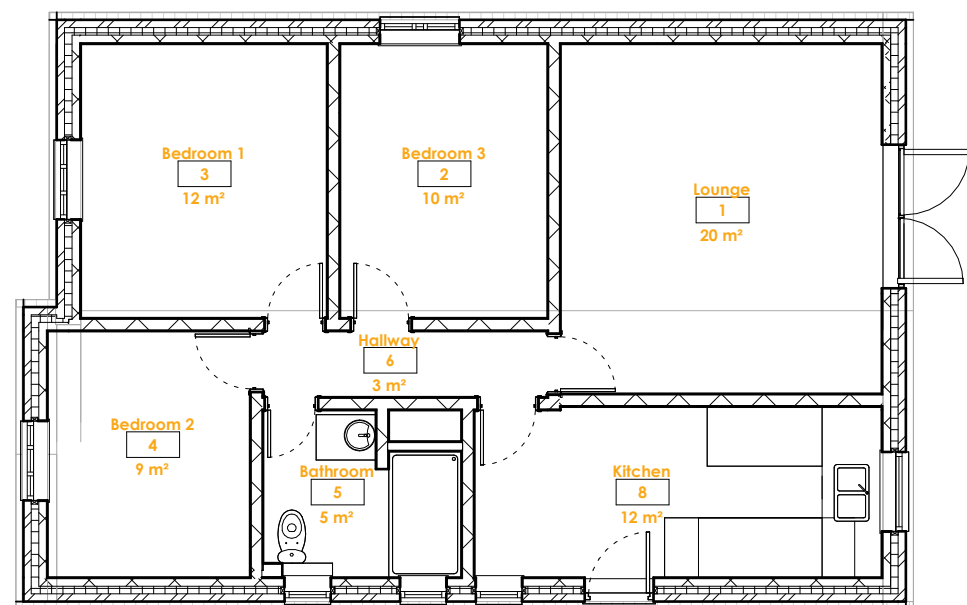


**1** Existing 00 GF  
1 : 100

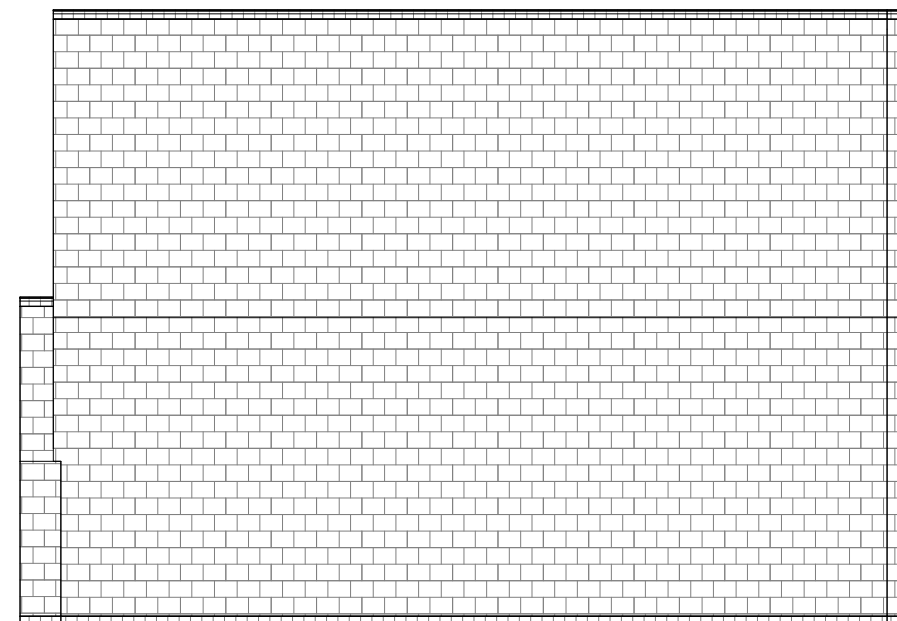


**2** Existing RF  
1 : 100



GRAPHIC SCALE: 1:50

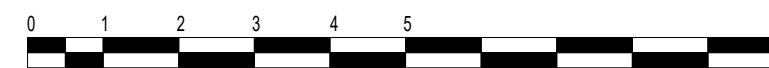


GRAPHIC SCALE: 1:100

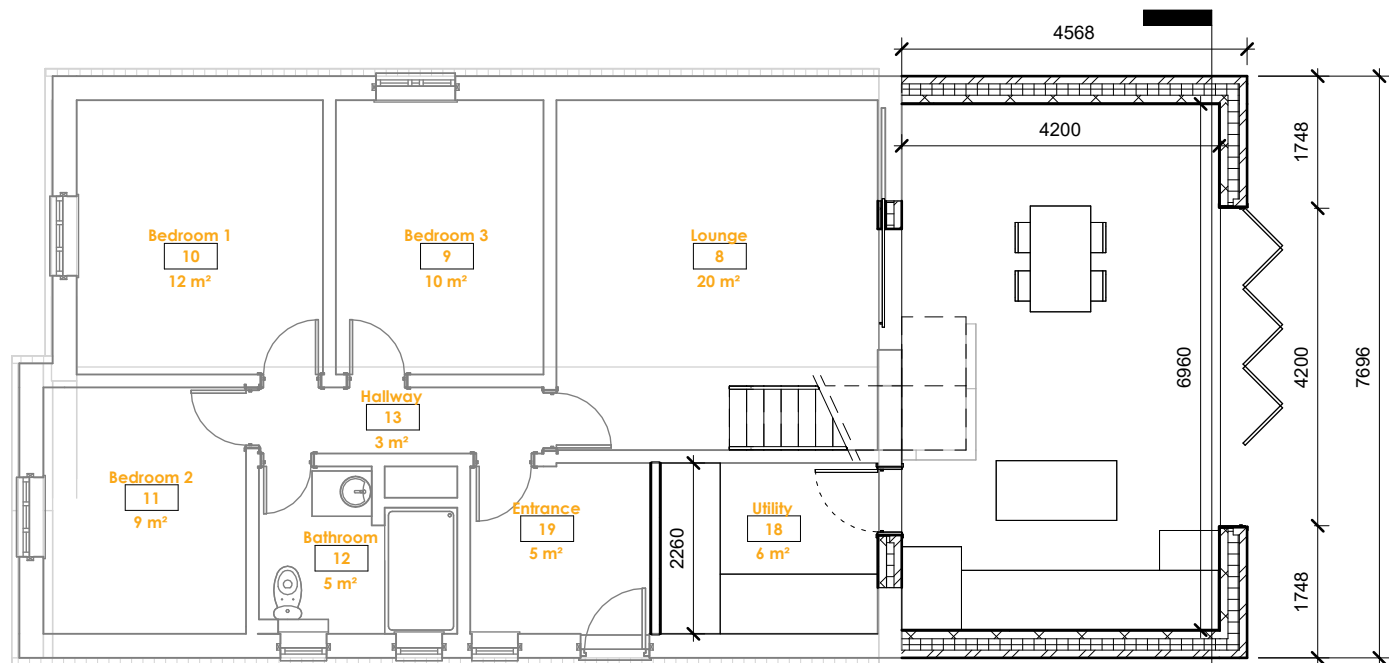


Proposed 00 GF

1 : 100

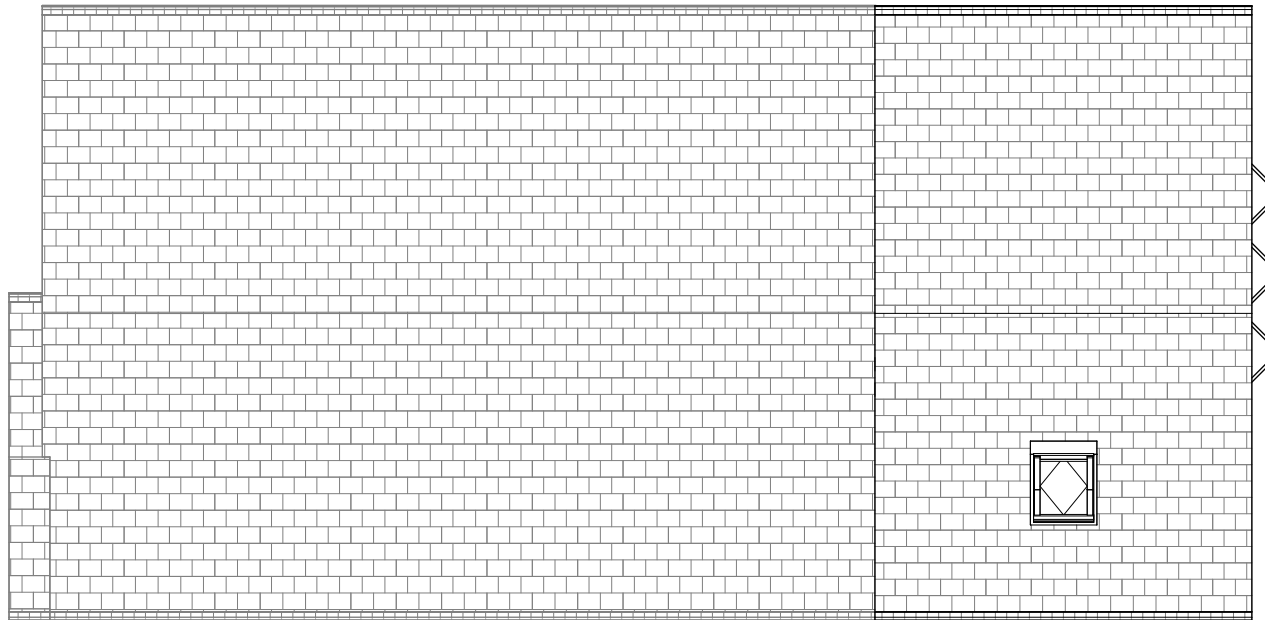

Proposed RF

1 : 100

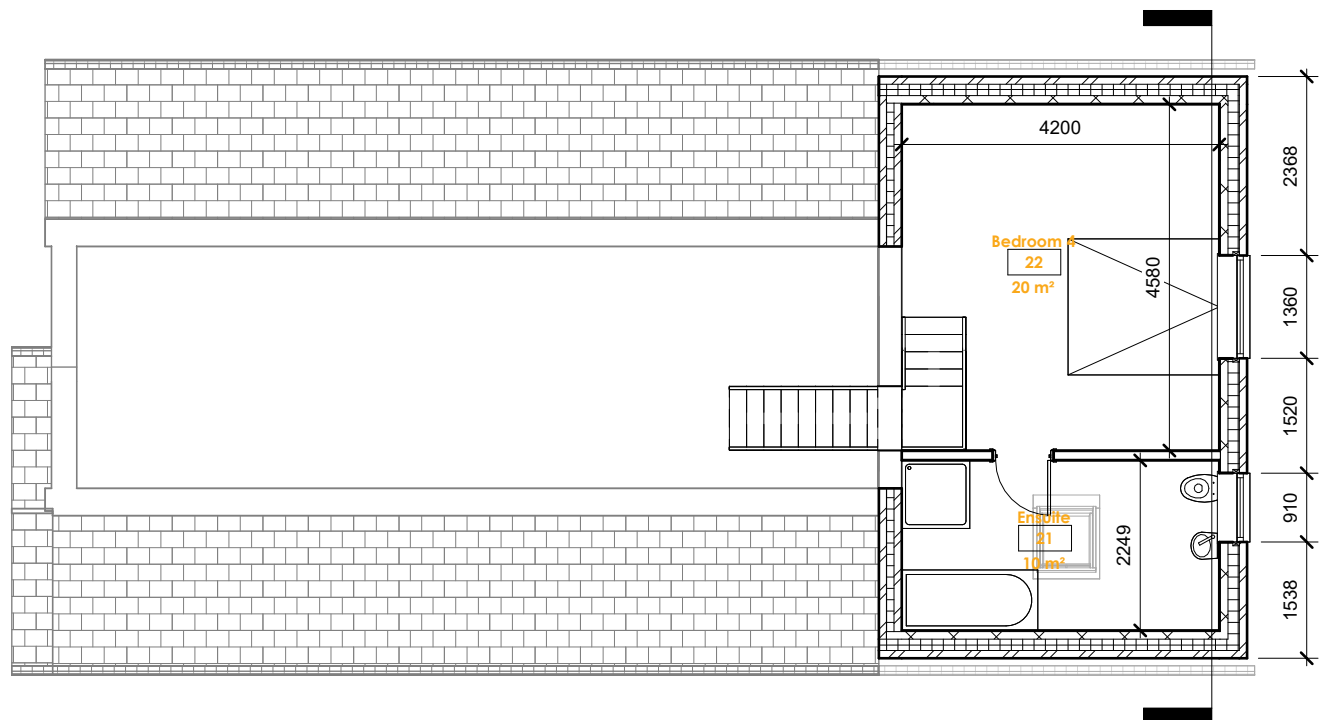

Proposed 01 FF

1 : 100



GRAPHIC SCALE: 1:50



GRAPHIC SCALE: 1:100

These drawings (or any part thereof) may not be copied, transmitted or disclosed to any third party or unauthorized person without the prior written permission of Build Aviator. These drawings are to be read in conjunction with all other relevant drawings prepared by consultants and subcontractors. Do not scale from this drawing. Work only to printed dimensions. Report any discrepancies to bydesign@buildaviator.co.uk or representatives thereof.



BuildAviator  
By Design

1st Floor  
Ross House  
Kempson Way  
Bury St Edmunds  
IP32 7AR

Tel: 01359 256311  
Email: bydesign@buildaviator.co.uk

www.buildaviator.co.uk

Rev	Description	Date
A	With Ensuite	14/10/22
B	Increased Height, Altered Stair Location	27/10/22
C	Altered Stair Location	11/11/22



Build Aviator

PROJECT  
**Double Storey Extension**  
20 Chequers Rise,  
Great Blakenham,  
Ipswich  
IP6 0LT

Title  
**Proposed Floor Plans**

Client  
Anthony Johnson

Scale  
1 : 100 @ A3

Date  
11/11/2022

Designer  
Sam Snell

Project Number  
2209-2820-1510

Drawing Number  
**1510 DBA XX XX GA X 101**

Issued For  
Approval

Revision  
C

These drawings (or any part thereof) may not be copied, transmitted or disclosed to any third party or unauthorized person without the prior written permission of Build Aviator. These drawings are to be read in conjunction with all other relevant drawings prepared by consultants and subcontractors. Do not scale from this drawing. Work only to printed dimensions. Report any discrepancies to [bydesign@buildaviator.co.uk](mailto:bydesign@buildaviator.co.uk) or representatives thereof.



**BuildAviator**  
By Design

1st Floor  
Ross House  
Kempson Way  
Bury St Edmunds  
IP32 7AR

Tel: 01359 256311  
Email: [bydesign@buildaviator.co.uk](mailto:bydesign@buildaviator.co.uk)

[www.buildaviator.co.uk](http://www.buildaviator.co.uk)

Rev	Description	Date
A	With Ensuite	14/10/22
B	Increased Height, Altered Stair Location	27/10/22
C	Altered Stair Location	11/11/22



**Build Aviator**

PROJECT  
**Double Storey Extension**  
20 Chequers Rise,  
Great Blakenham,  
Ipswich  
IP6 0LT

Title  
**Existing Elevations**

Client  
Anthony Johnson

Scale  
1 : 100 @ A3

Date  
11/11/2022


Designer  
Sam Snell

Project Number  
2209-2820-1510


Drawing Number  
**1510 DBA XX XX GA Z 200**

Issued For  
Approval


Revision  
C

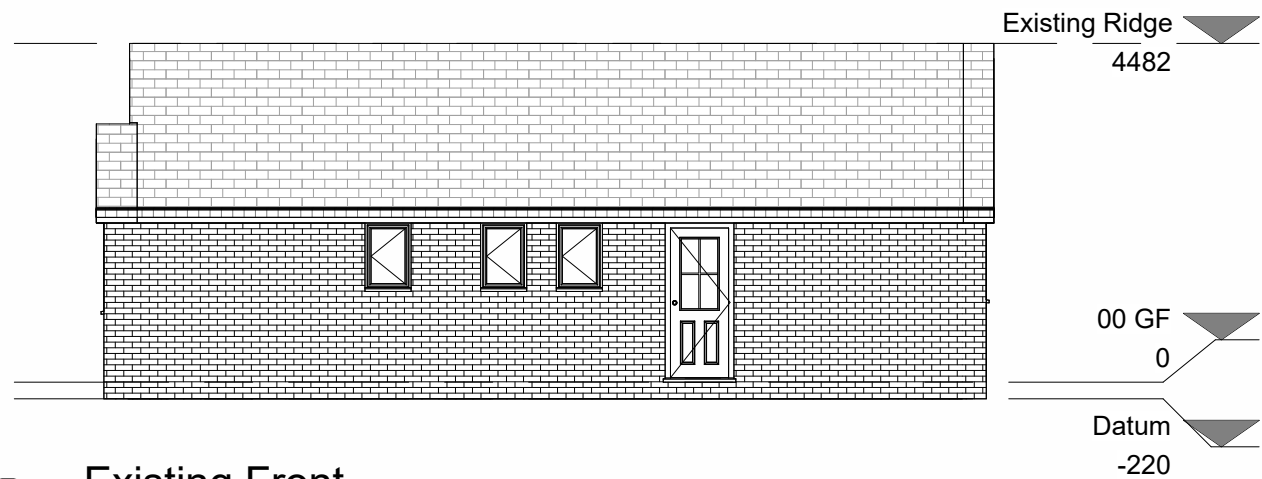


**1** Existing Front  
1 : 100

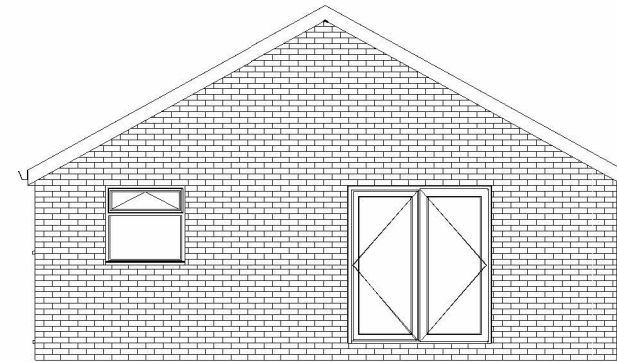

**3** Existing Side 1  
1 : 100

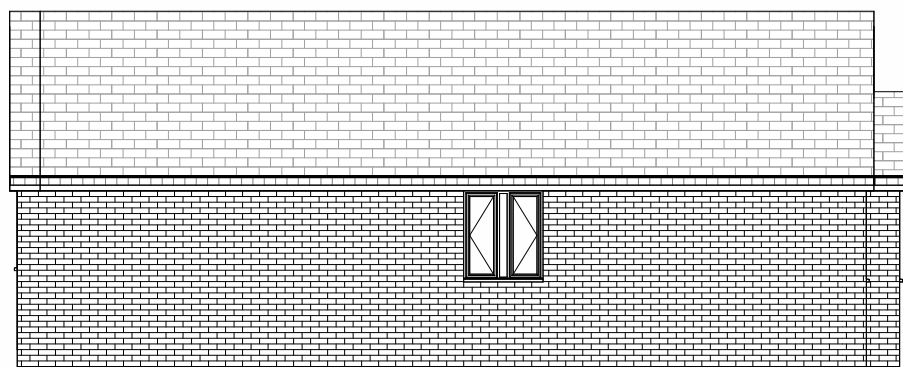

**2** Existing Rear  
1 : 100

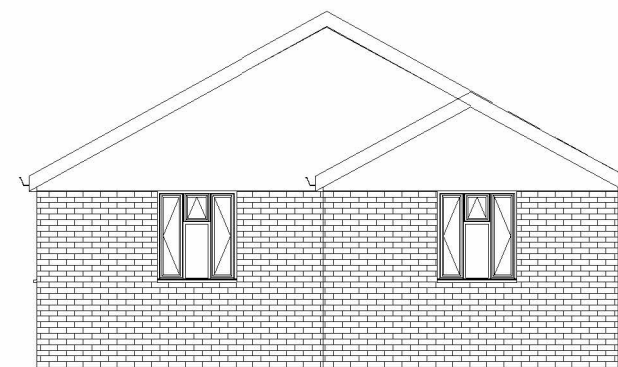

**4** Existing Side 2  
1 : 100



GRAPHIC SCALE: 1:50



GRAPHIC SCALE: 1:100

These drawings (or any part thereof) may not be copied, transmitted or disclosed to any third party or unauthorized person without the prior written permission of Build Aviator. These drawings are to be read in conjunction with all other relevant drawings prepared by consultants and subcontractors. Do not scale from this drawing. Work only to printed dimensions. Report any discrepancies to [bydesign@buildaviator.co.uk](mailto:bydesign@buildaviator.co.uk) or representatives thereof.



**BuildAviator**  
By Design

1st Floor  
Ross House  
Kempson Way  
Bury St Edmunds  
IP32 7AR

Tel: 01359 256311  
Email: [bydesign@buildaviator.co.uk](mailto:bydesign@buildaviator.co.uk)

[www.buildaviator.co.uk](http://www.buildaviator.co.uk)

Rev	Description	Date
A	With Ensuite	14/10/22
B	Increased Height, Altered Stair Location	27/10/22
C	Altered Stair Location	11/11/22



Build Aviator

PROJECT  
**Double Storey Extension**  
20 Chequers Rise,  
Great Blakenham,  
Ipswich  
IP6 0LT

Title  
**Proposed Elevations**

Client  
Anthony Johnson

Scale  
1 : 100 @ A3

Date  
11/11/2022

Designer  
Sam Snell

Project Number  
2209-2820-1510

Drawing Number  
**1510 DBA XX XX GA Z 201**

Issued For  
Approval

Revision  
C




**1** Proposed Front  
1 : 100


External Walls  
Brickwork to match existing area

Roof  
Pantiles to match existing area


Windows & Doors  
White UPVC Windows  
Bifold Door

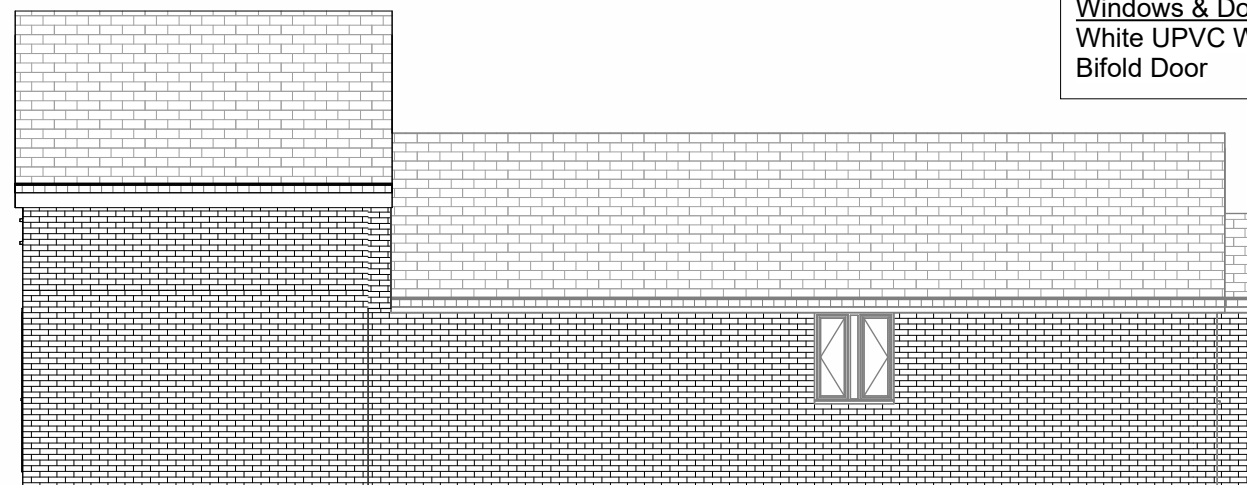


**2** Proposed Rear  
1 : 100

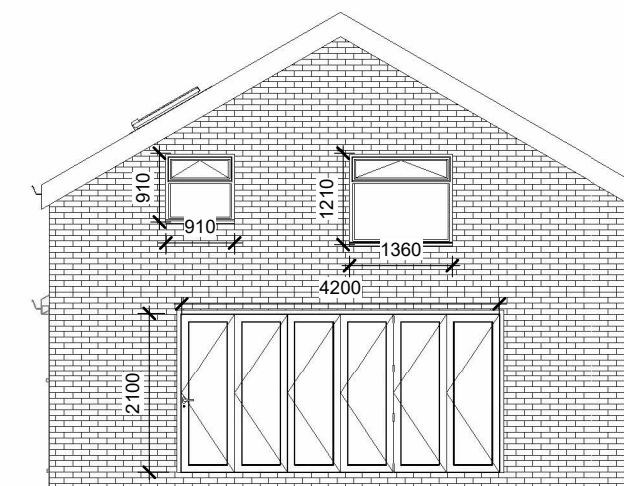

**3** Proposed Side 1  
1 : 100

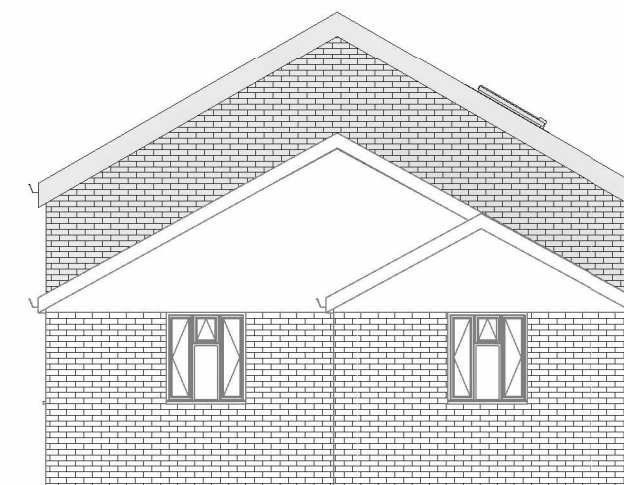

**4** Proposed Side 2  
1 : 100

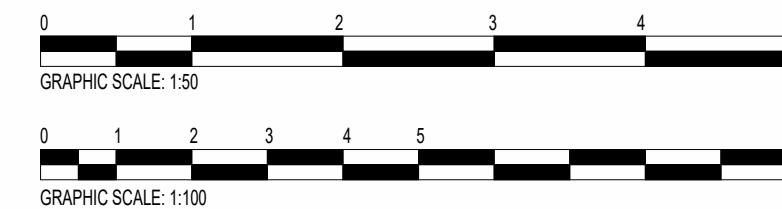

These drawings (or any part thereof) may not be copied, transmitted or disclosed to any third party or unauthorized person without the prior written permission of Build Aviator. These drawings are to be read in conjunction with all other relevant drawings prepared by consultants and subcontractors. Do not scale from this drawing. Work only to printed dimensions. Report any discrepancies to [bydesign@buildaviator.co.uk](mailto:bydesign@buildaviator.co.uk) or representatives thereof.



**BuildAviator**  
By Design

1st Floor  
Ross House  
Kempson Way  
Bury St Edmunds  
IP32 7AR

Tel: 01359 256311  
Email: [bydesign@buildaviator.co.uk](mailto:bydesign@buildaviator.co.uk)

[www.buildaviator.co.uk](http://www.buildaviator.co.uk)

Rev	Description	Date
A	With Ensuite	14/10/22
B	Increased Height, Altered Stair Location	27/10/22
C	Altered Stair Location	11/11/22



**Build Aviator**

PROJECT  
**Double Storey Extension**  
20 Chequers Rise,  
Great Blakenham,  
Ipswich  
IP6 0LT

Title  
**Proposed Section**

Client  
Anthony Johnson

Scale  
1 : 50 @ A3

Date  
11/11/2022


Designer  
Sam Snell

Project Number  
2209-2820-1510

Drawing Number  
**1510 DBA XX XX GA Z 400**

Issued For  
Approval


Revision  
C

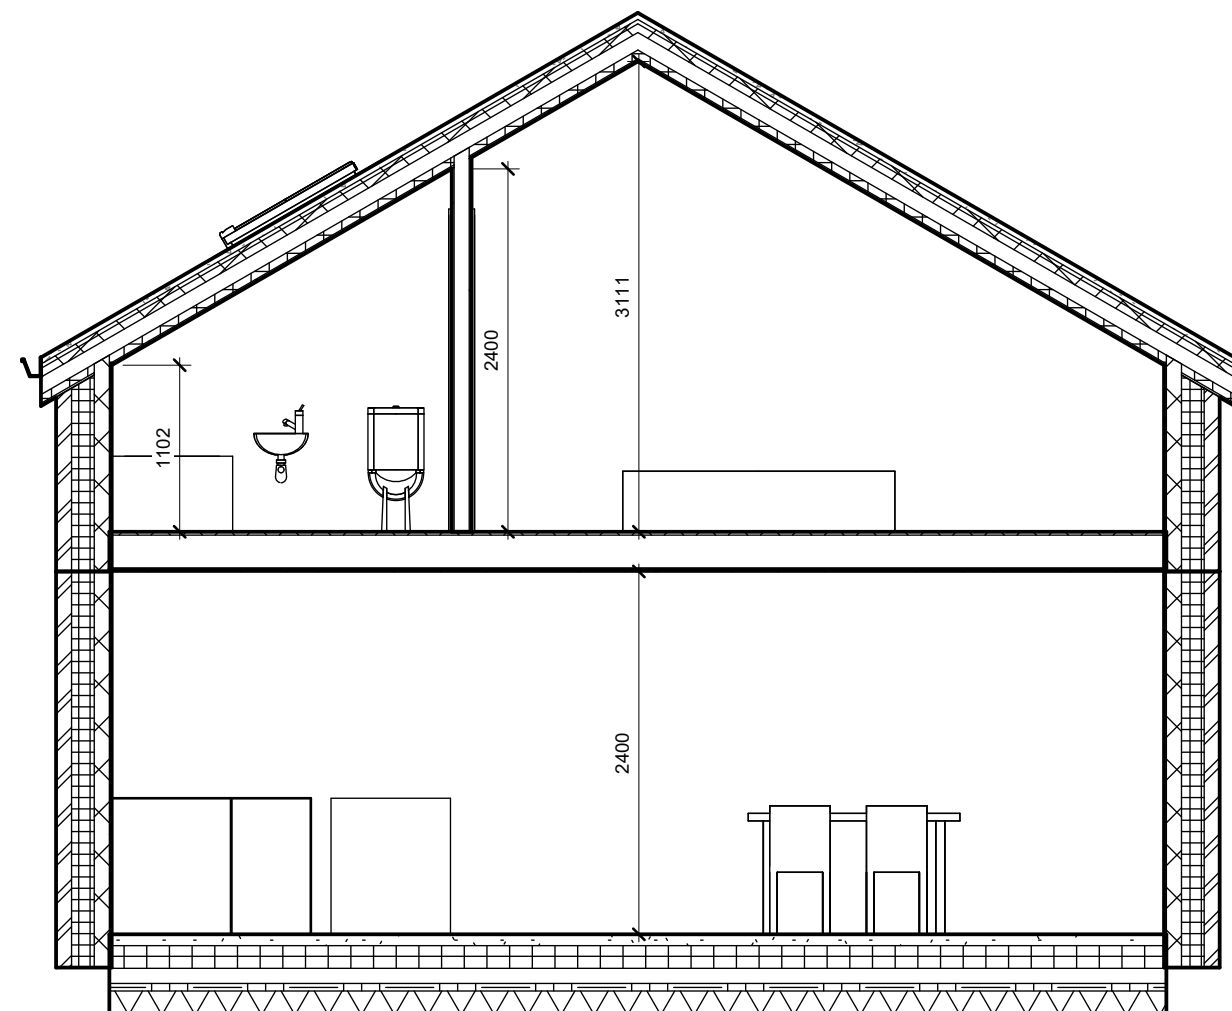

**1** Section 1  
1 : 50



GRAPHIC SCALE: 1:50

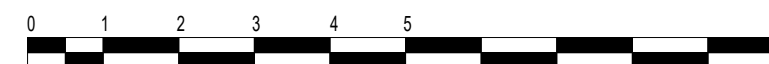

GRAPHIC SCALE: 1:100

15/11/2022 08:41:07



These drawings (or any part thereof) may not be copied, transmitted or disclosed to any third party or unauthorized person without the prior written permission of Build Aviator. These drawings are to be read in conjunction with all other relevant drawings prepared by consultants and subcontractors. Do not scale from this drawing. Work only to printed dimensions. Report any discrepancies to bydesign@buildaviator.co.uk or representatives thereof.



**BuildAviator**  
By Design

1st Floor  
Ross House  
Kempson Way  
Bury St Edmunds  
IP32 7AR

Tel: 01359 256311  
Email: bydesign@buildaviator.co.uk

[www.buildaviator.co.uk](http://www.buildaviator.co.uk)

Rev	Description	Date
A	With Ensuite	14/10/22
B	Increased Height, Altered Stair Location	27/10/22
C	Altered Stair Location	11/11/22



**Build Aviator**

PROJECT  
**Double Storey Extension**  
20 Chequers Rise,  
Great Blakenham,  
Ipswich  
IP6 0LT

Title  
**3D - Black & White**


Client  
Anthony Johnson

Scale @ A3 Date 11/11/2022

Designer Sam Snell Project Number 2209-2820-1510


Drawing Number  
**1510 DBA XX XX GA Z 800**

Issued For Approval Revision C

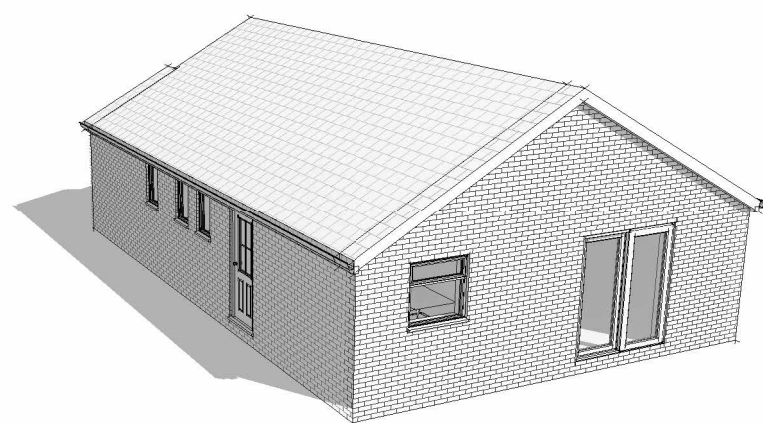


Existing Camera A

1

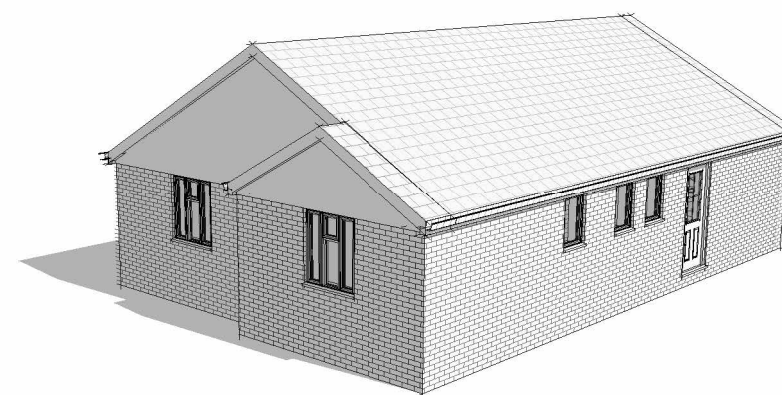

Existing Camera B

3

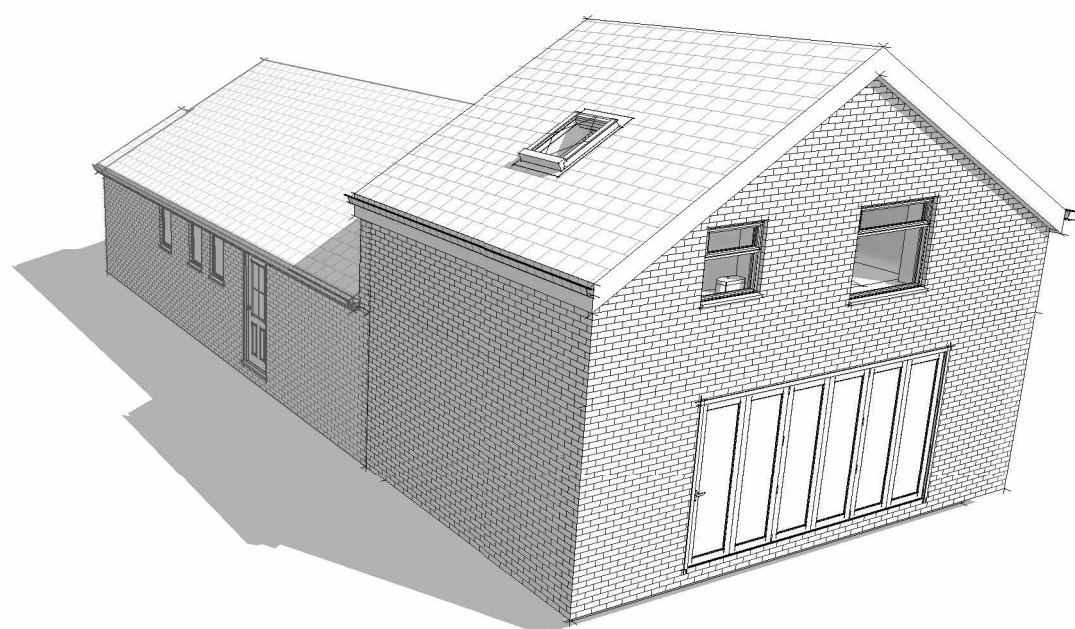


Proposed Camera A

2




Proposed Camera B

4

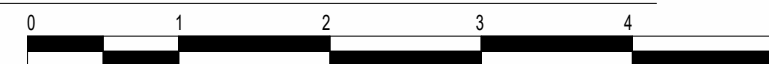

GRAPHIC SCALE: 1:50

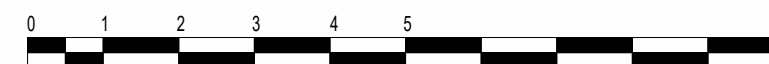

GRAPHIC SCALE: 1:100

These drawings (or any part thereof) may not be copied, transmitted or disclosed to any third party or unauthorized person without the prior written permission of Build Aviator. These drawings are to be read in conjunction with all other relevant drawings prepared by consultants and subcontractors. Do not scale from this drawing. Work only to printed dimensions. Report any discrepancies to [bydesign@buildaviator.co.uk](mailto:bydesign@buildaviator.co.uk) or representatives thereof.



**BuildAviator**  
By Design

1st Floor  
Ross House  
Kempson Way  
Bury St Edmunds  
IP32 7AR

Tel: 01359 256311  
Email: [bydesign@buildaviator.co.uk](mailto:bydesign@buildaviator.co.uk)

[www.buildaviator.co.uk](http://www.buildaviator.co.uk)

Rev	Description	Date
A	With Ensuite	14/10/22
B	Increased Height, Altered Stair Location	27/10/22
C	Altered Stair Location	11/11/22



Build Aviator

PROJECT  
**Double Storey Extension**  
20 Chequers Rise,  
Great Blakenham,  
Ipswich  
IP6 0LT

Title  
**3D - Realistic**

Client  
Anthony Johnson

Scale @ A3 Date 11/11/2022

Designer Sam Snell Project Number 2209-2820-1510

Drawing Number  
**1510 DBA XX XX GA Z 801**

Issued For Approval Revision C




Existing Camera A Realistic

1



Existing Camera B Realistic

2

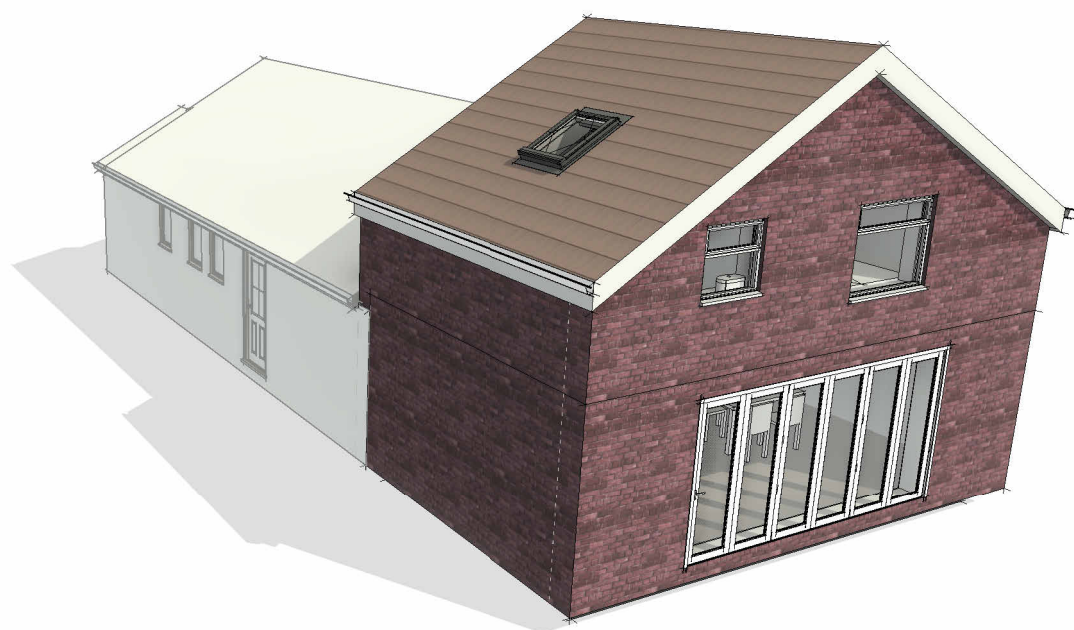

Proposed Camera A Realistic

3




Proposed Camera B Realistic

4



GRAPHIC SCALE: 1:50

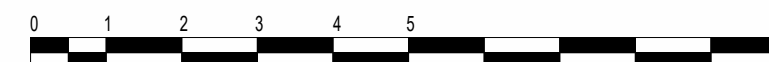

GRAPHIC SCALE: 1:100