





Proposed Front Elevation

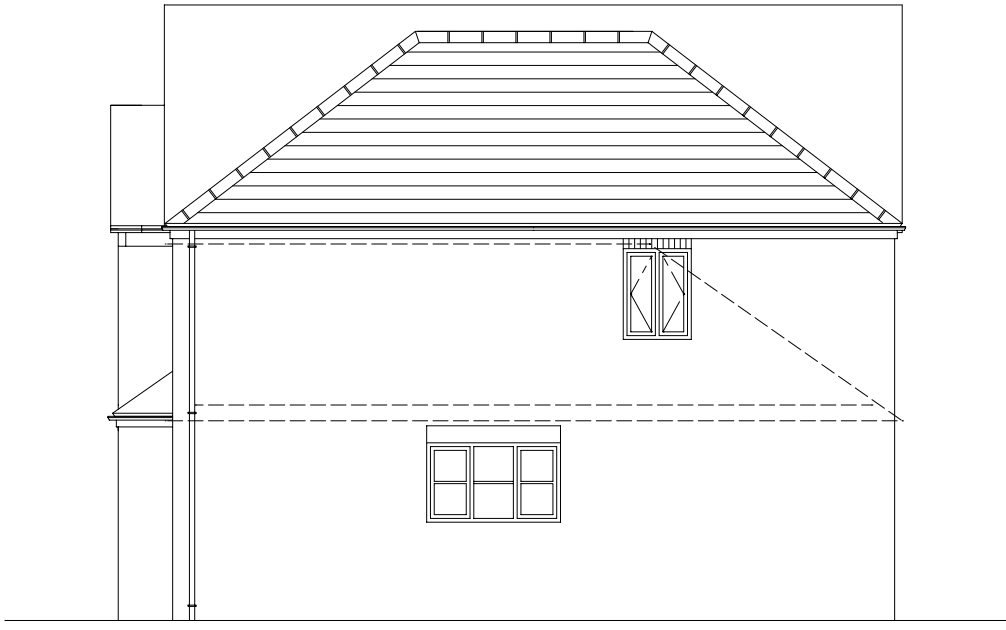


Proposed Side Elevation I



Proposed Rear Elevation

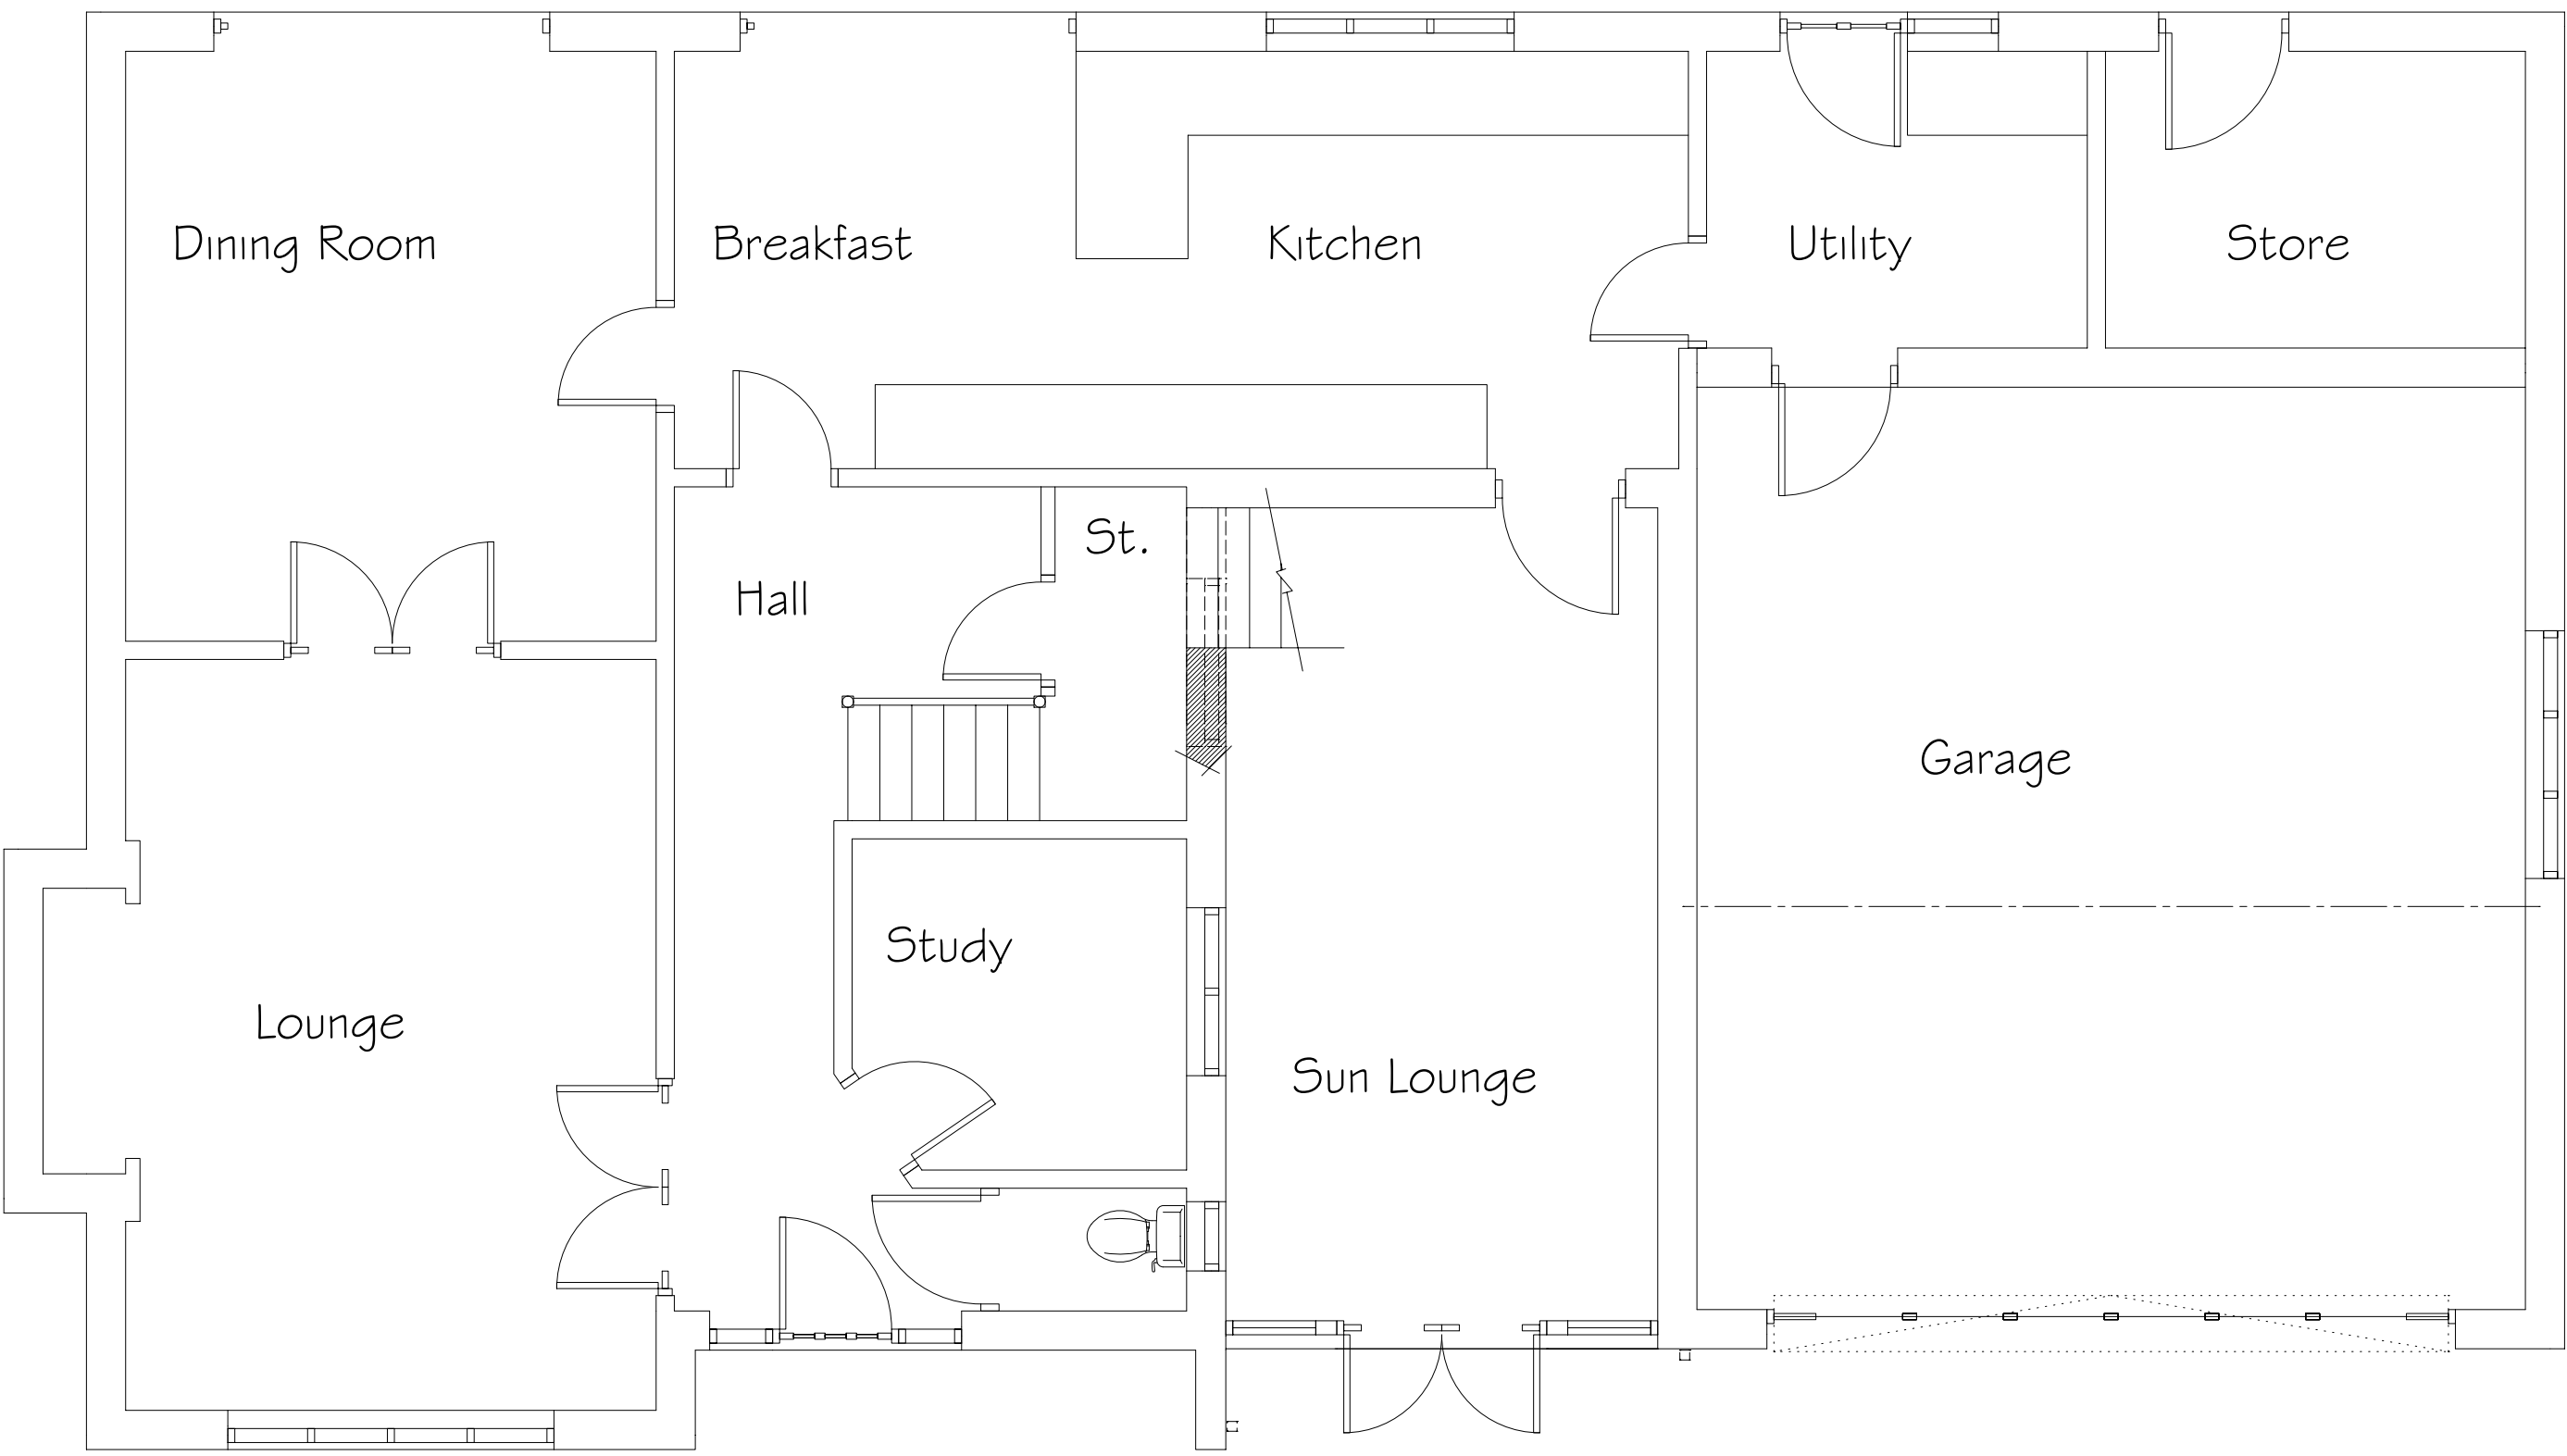

Proposed Ground Floor Plan

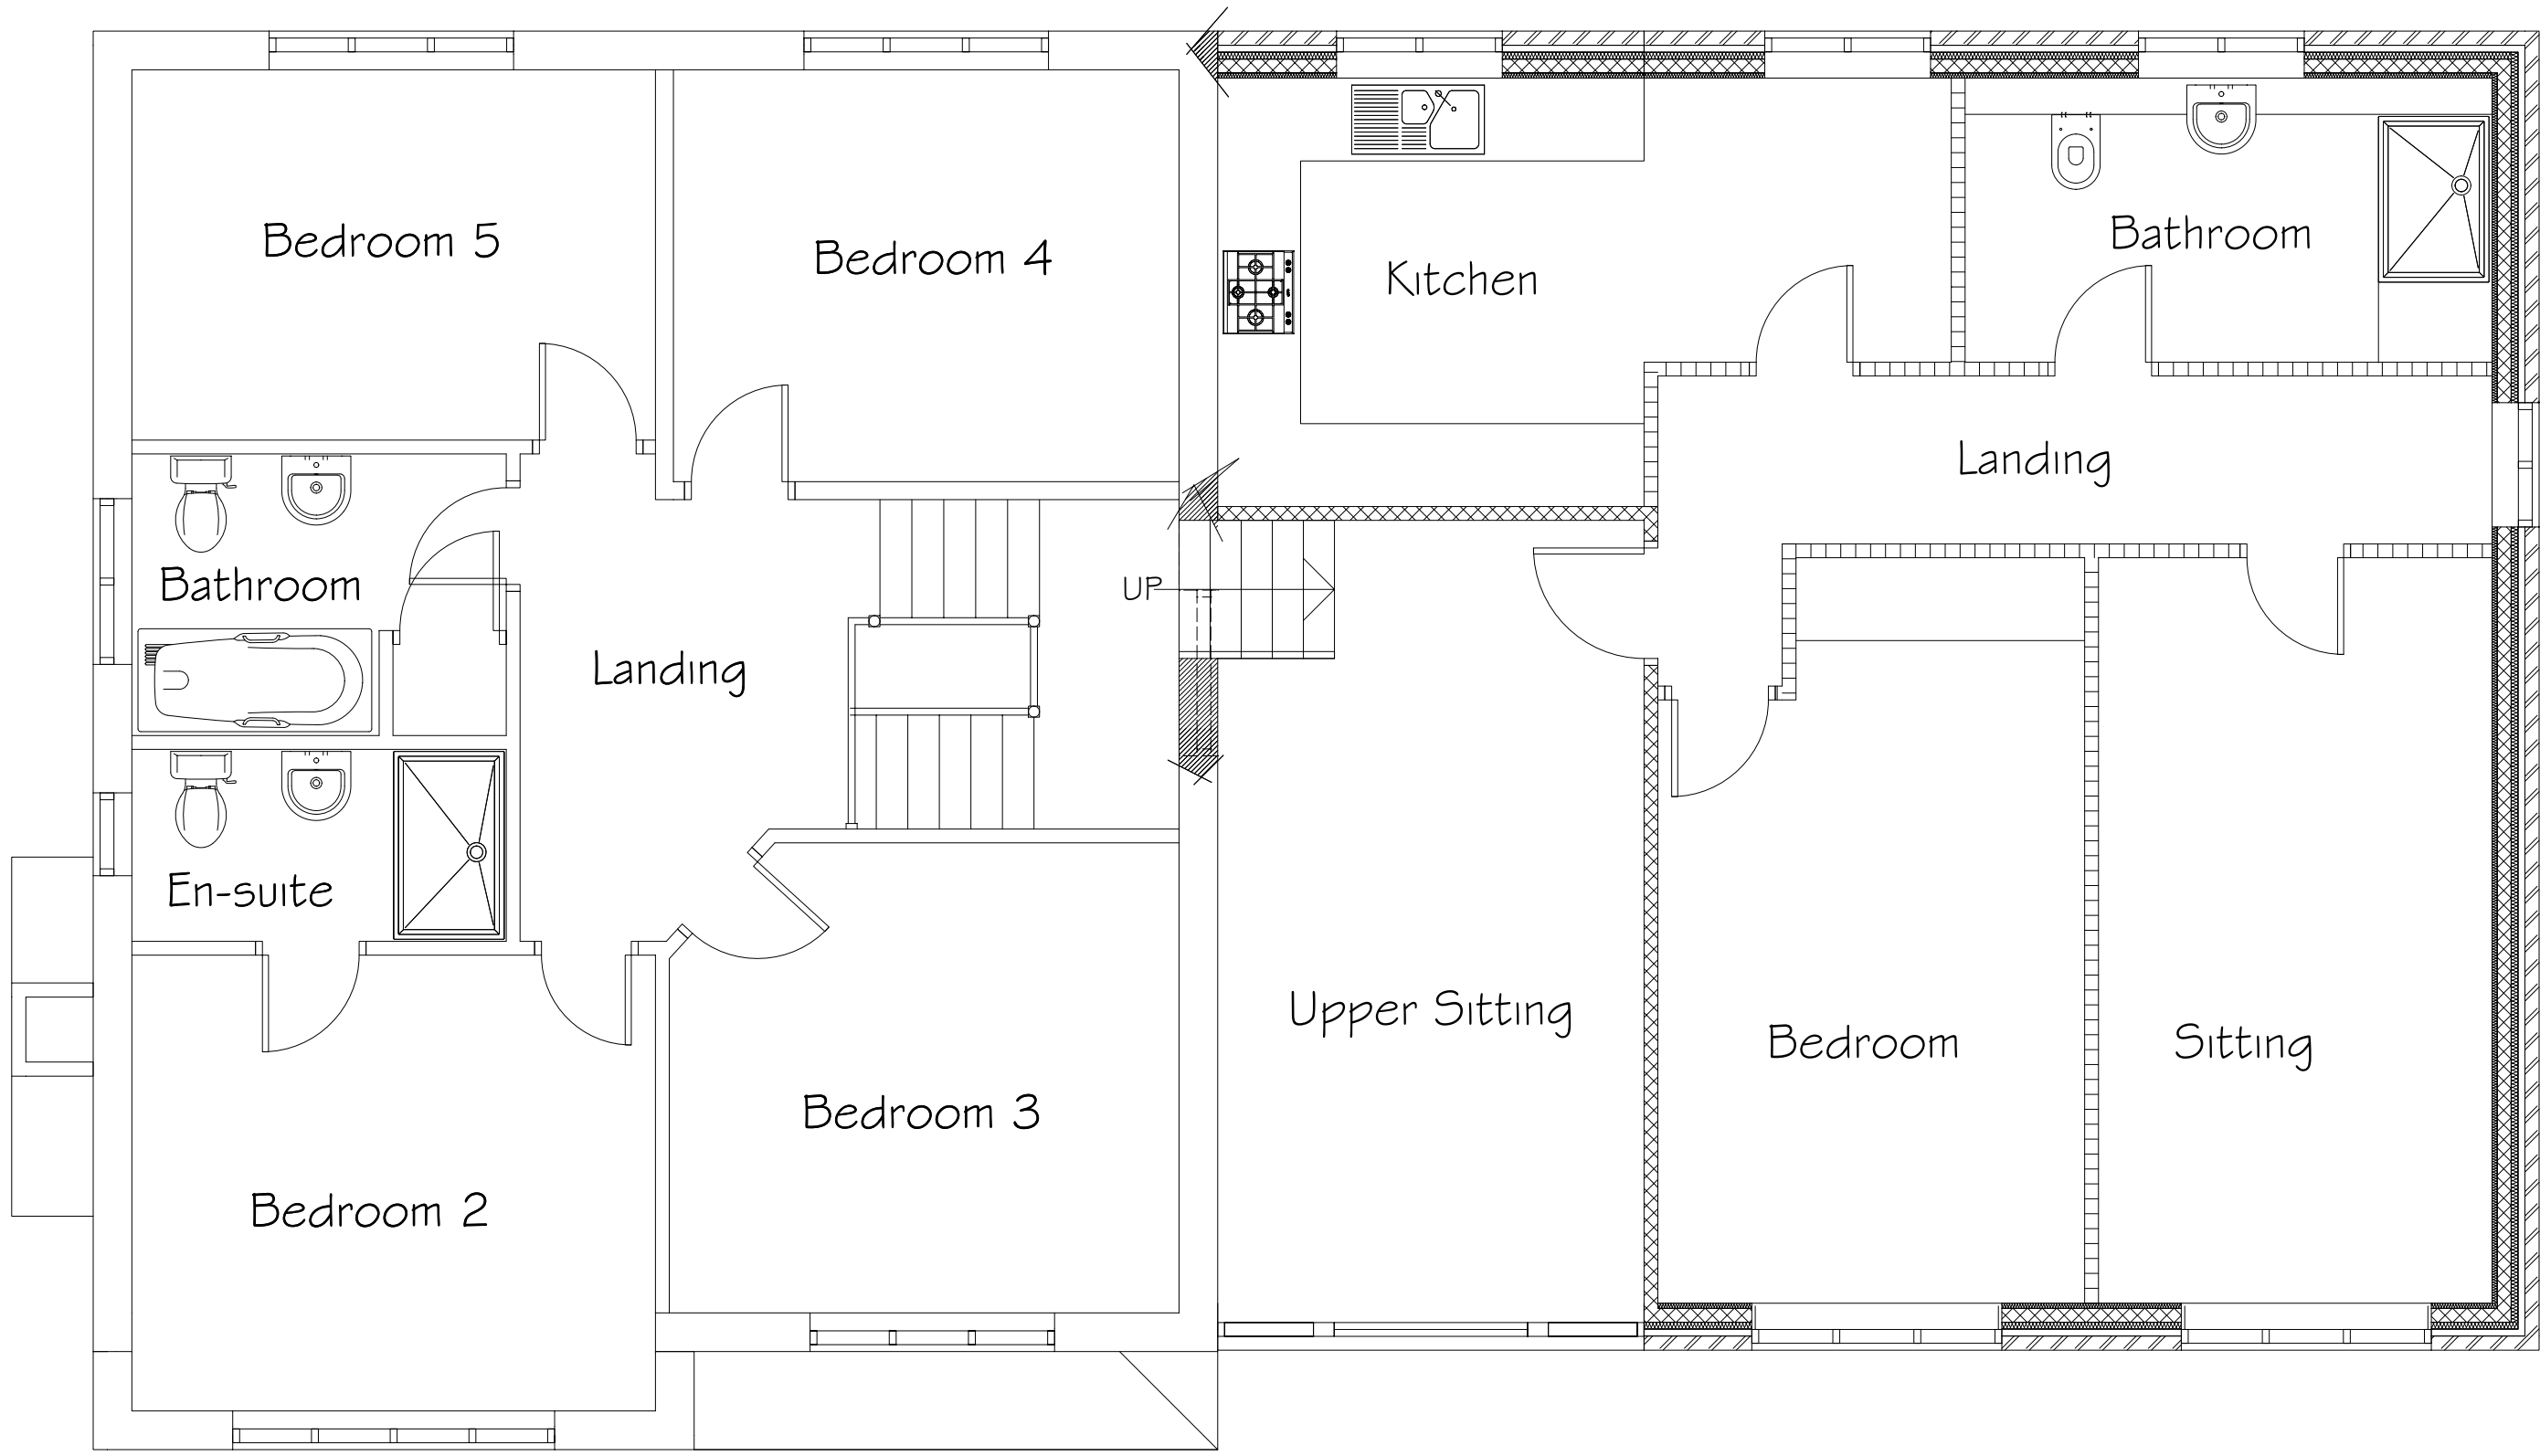

Proposed First Floor Plan

Rev A - 14/11/2022 - Scale Bars Added

PROJECT Alterations & Extension to 6 Landing Lane Asselby, Goole, East Yorkshire DN14 7EZ			
CLIENT Mr. & Mrs. P. Woffenden			
SUBJECT Proposed Plans			
SCALE DATE	1:50 + 1:100 @ A1 02/11/2022	DRAWN SB	DRAWING NO. 13-038-15
		REV. A	

SBP
ARCHITECT

46 Jenkin Road
Horbury
Wakefield
West Yorkshire
WF4 6DT
TEL: (01924) 277356
designs@sbp-architects.co.uk
www.sbp-architects.co.uk