





GARAGE.

EXISTING DRAINS TO BE FULLY INVESTIGATED PRIOR TO COMMENCING ANY WORK ON SITE & ANY CHANGES TO BE AGREED IN WRITING WITH U.A. BEFORE COMMENCING ANY WORK.

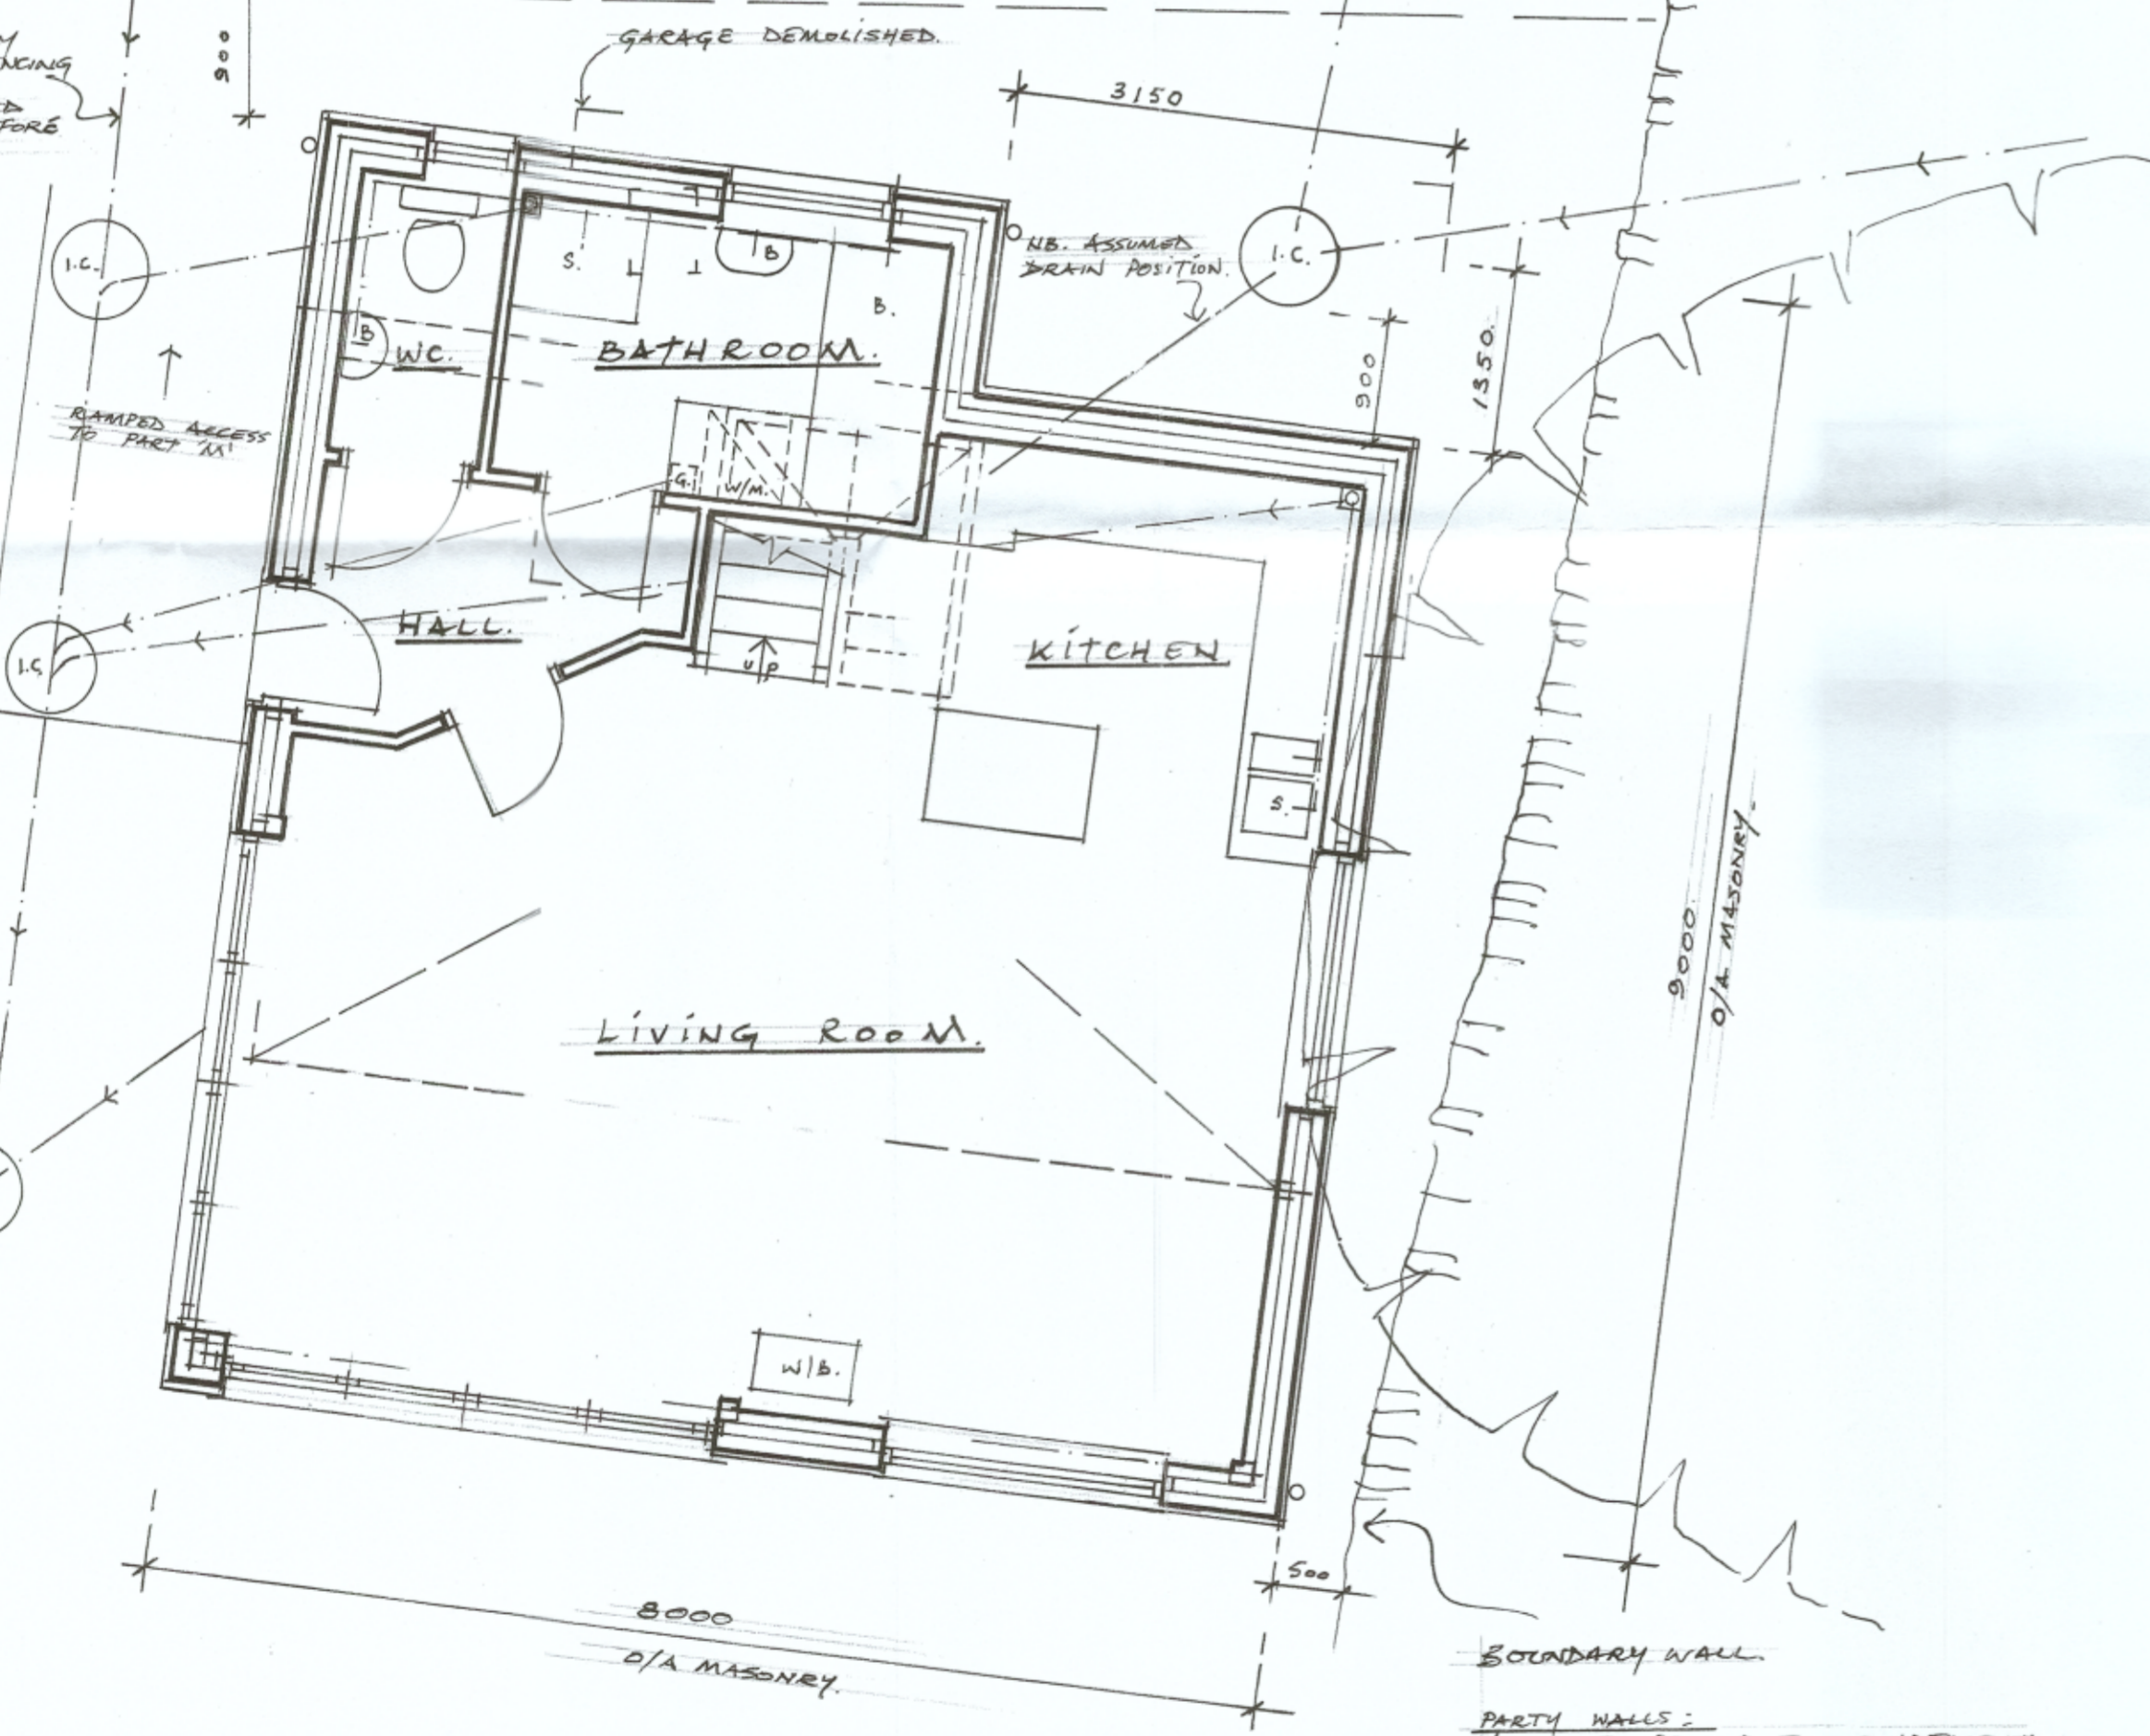


FLOOR PLAN.


PARTY WALLS: NO WORK TO PROCEED TO OR ADJACENT TO ANY PARTY WALLS UNTIL PRIOR WRITTEN CONSENT HAS BEEN OBTAINED IN ACCORDANCE WITH THE PARTY WALL ACT.

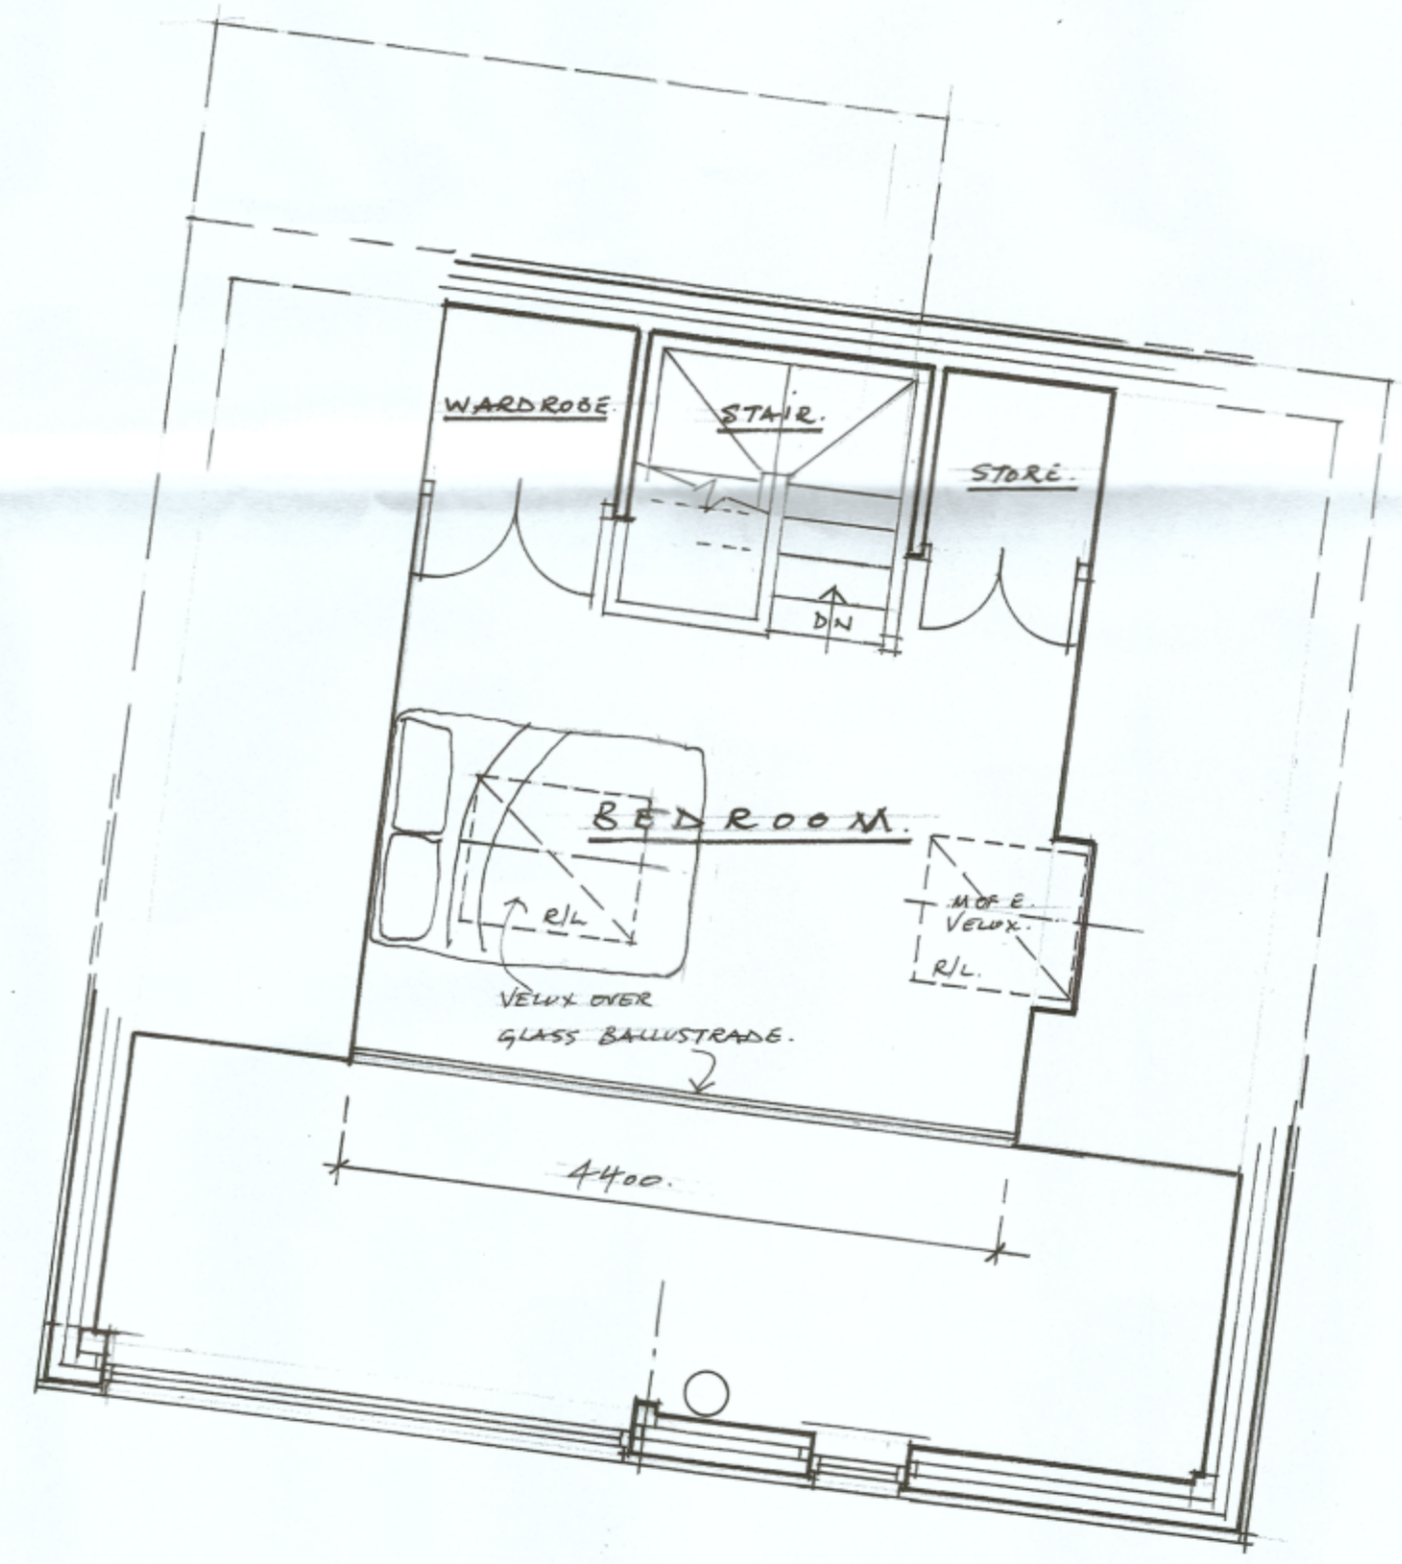

MEZZANINE PLAN.

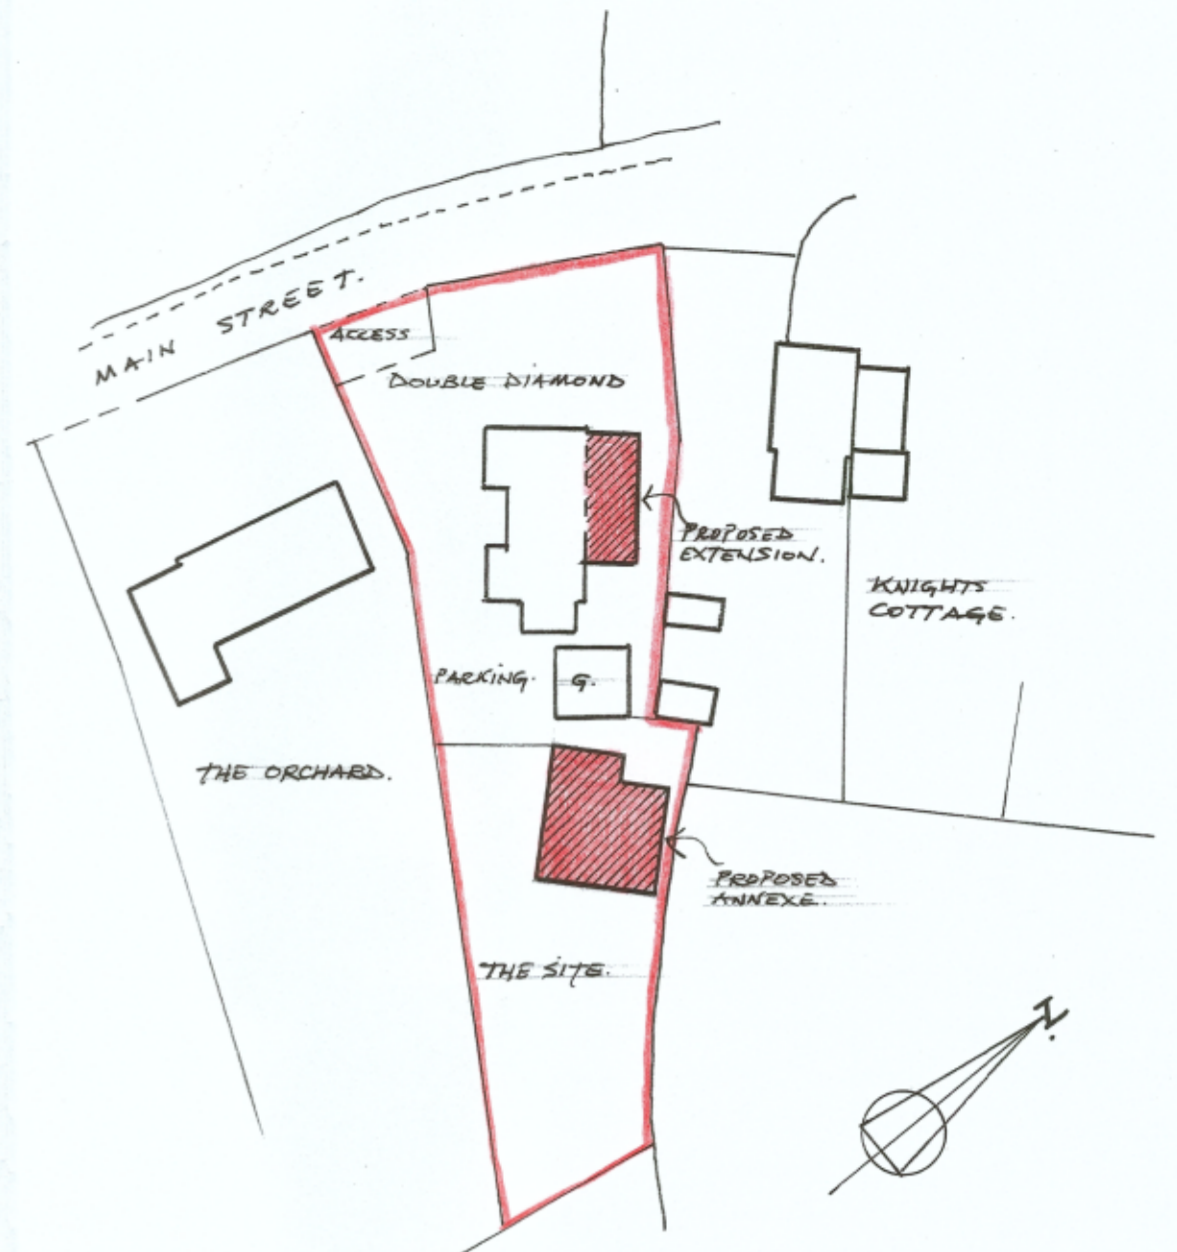

BLOCK PLAN 1:500.

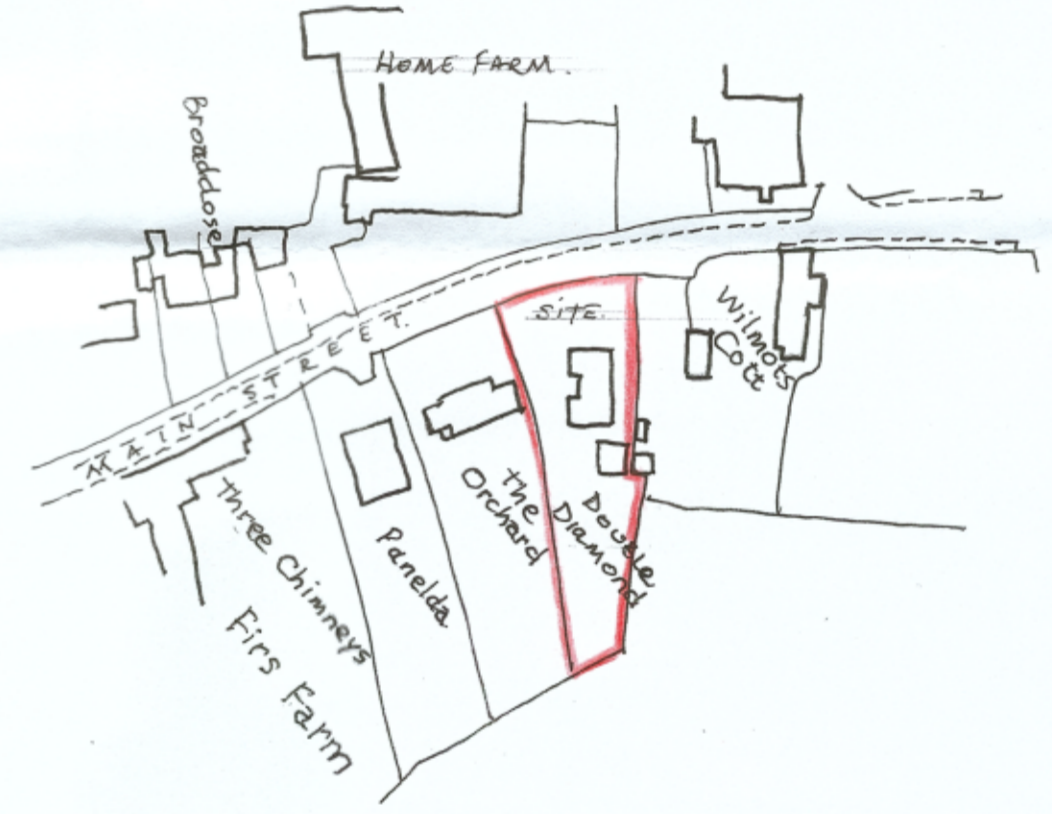

LOCATION PLAN 1:1250 SCALE

ANNEXE,  
DRAWING N° 04 - PROPOSED PLANS  
& SITE PLANS  
PROPOSED ANNEXE (a)  
DOUBLE DIAMOND, MAIN STREET  
OVER NORTON, OXON, OX7 5PU.  
MISS C. SEWELL.  
SCALE 1:50 1:500  
SEPTEMBER 2022.

ALL DIMENSIONS TO BE VERIFIED ON SITE. DO NOT SCALE. CONTRACTOR RESPONSIBLE FOR CHECKING THE LOCATION OF ALL SERVICES & ANY UNDERGROUND PIPEWORK PRIOR TO COMMENCING ANY WORK ON SITE.