

## APPENDIX A – SITE PLANS



**Legend**

	Site Boundary
	Temporary Construction Compound A
	Temporary Construction Compound B
	Palisade Fence
	Access Tracks
	Access Tracks (50cm Buffer)
	Security Fence (5m Buffer )
	Landscaping (5m Buffer)
	Solar Modules

Figure Title  
Proposed Site Plan


Project Name  
Meerdyke Solar Farm

Project Number 1620013921	Figure No. 14
Date October 2022	Prepared By CT
Scale 1:4,000 @A3	Issue 1

Client  
**Downing Renewable Developments**



1620013921-RAM-MA-ES-00003\_ProposedSitePlan\_06.pagx

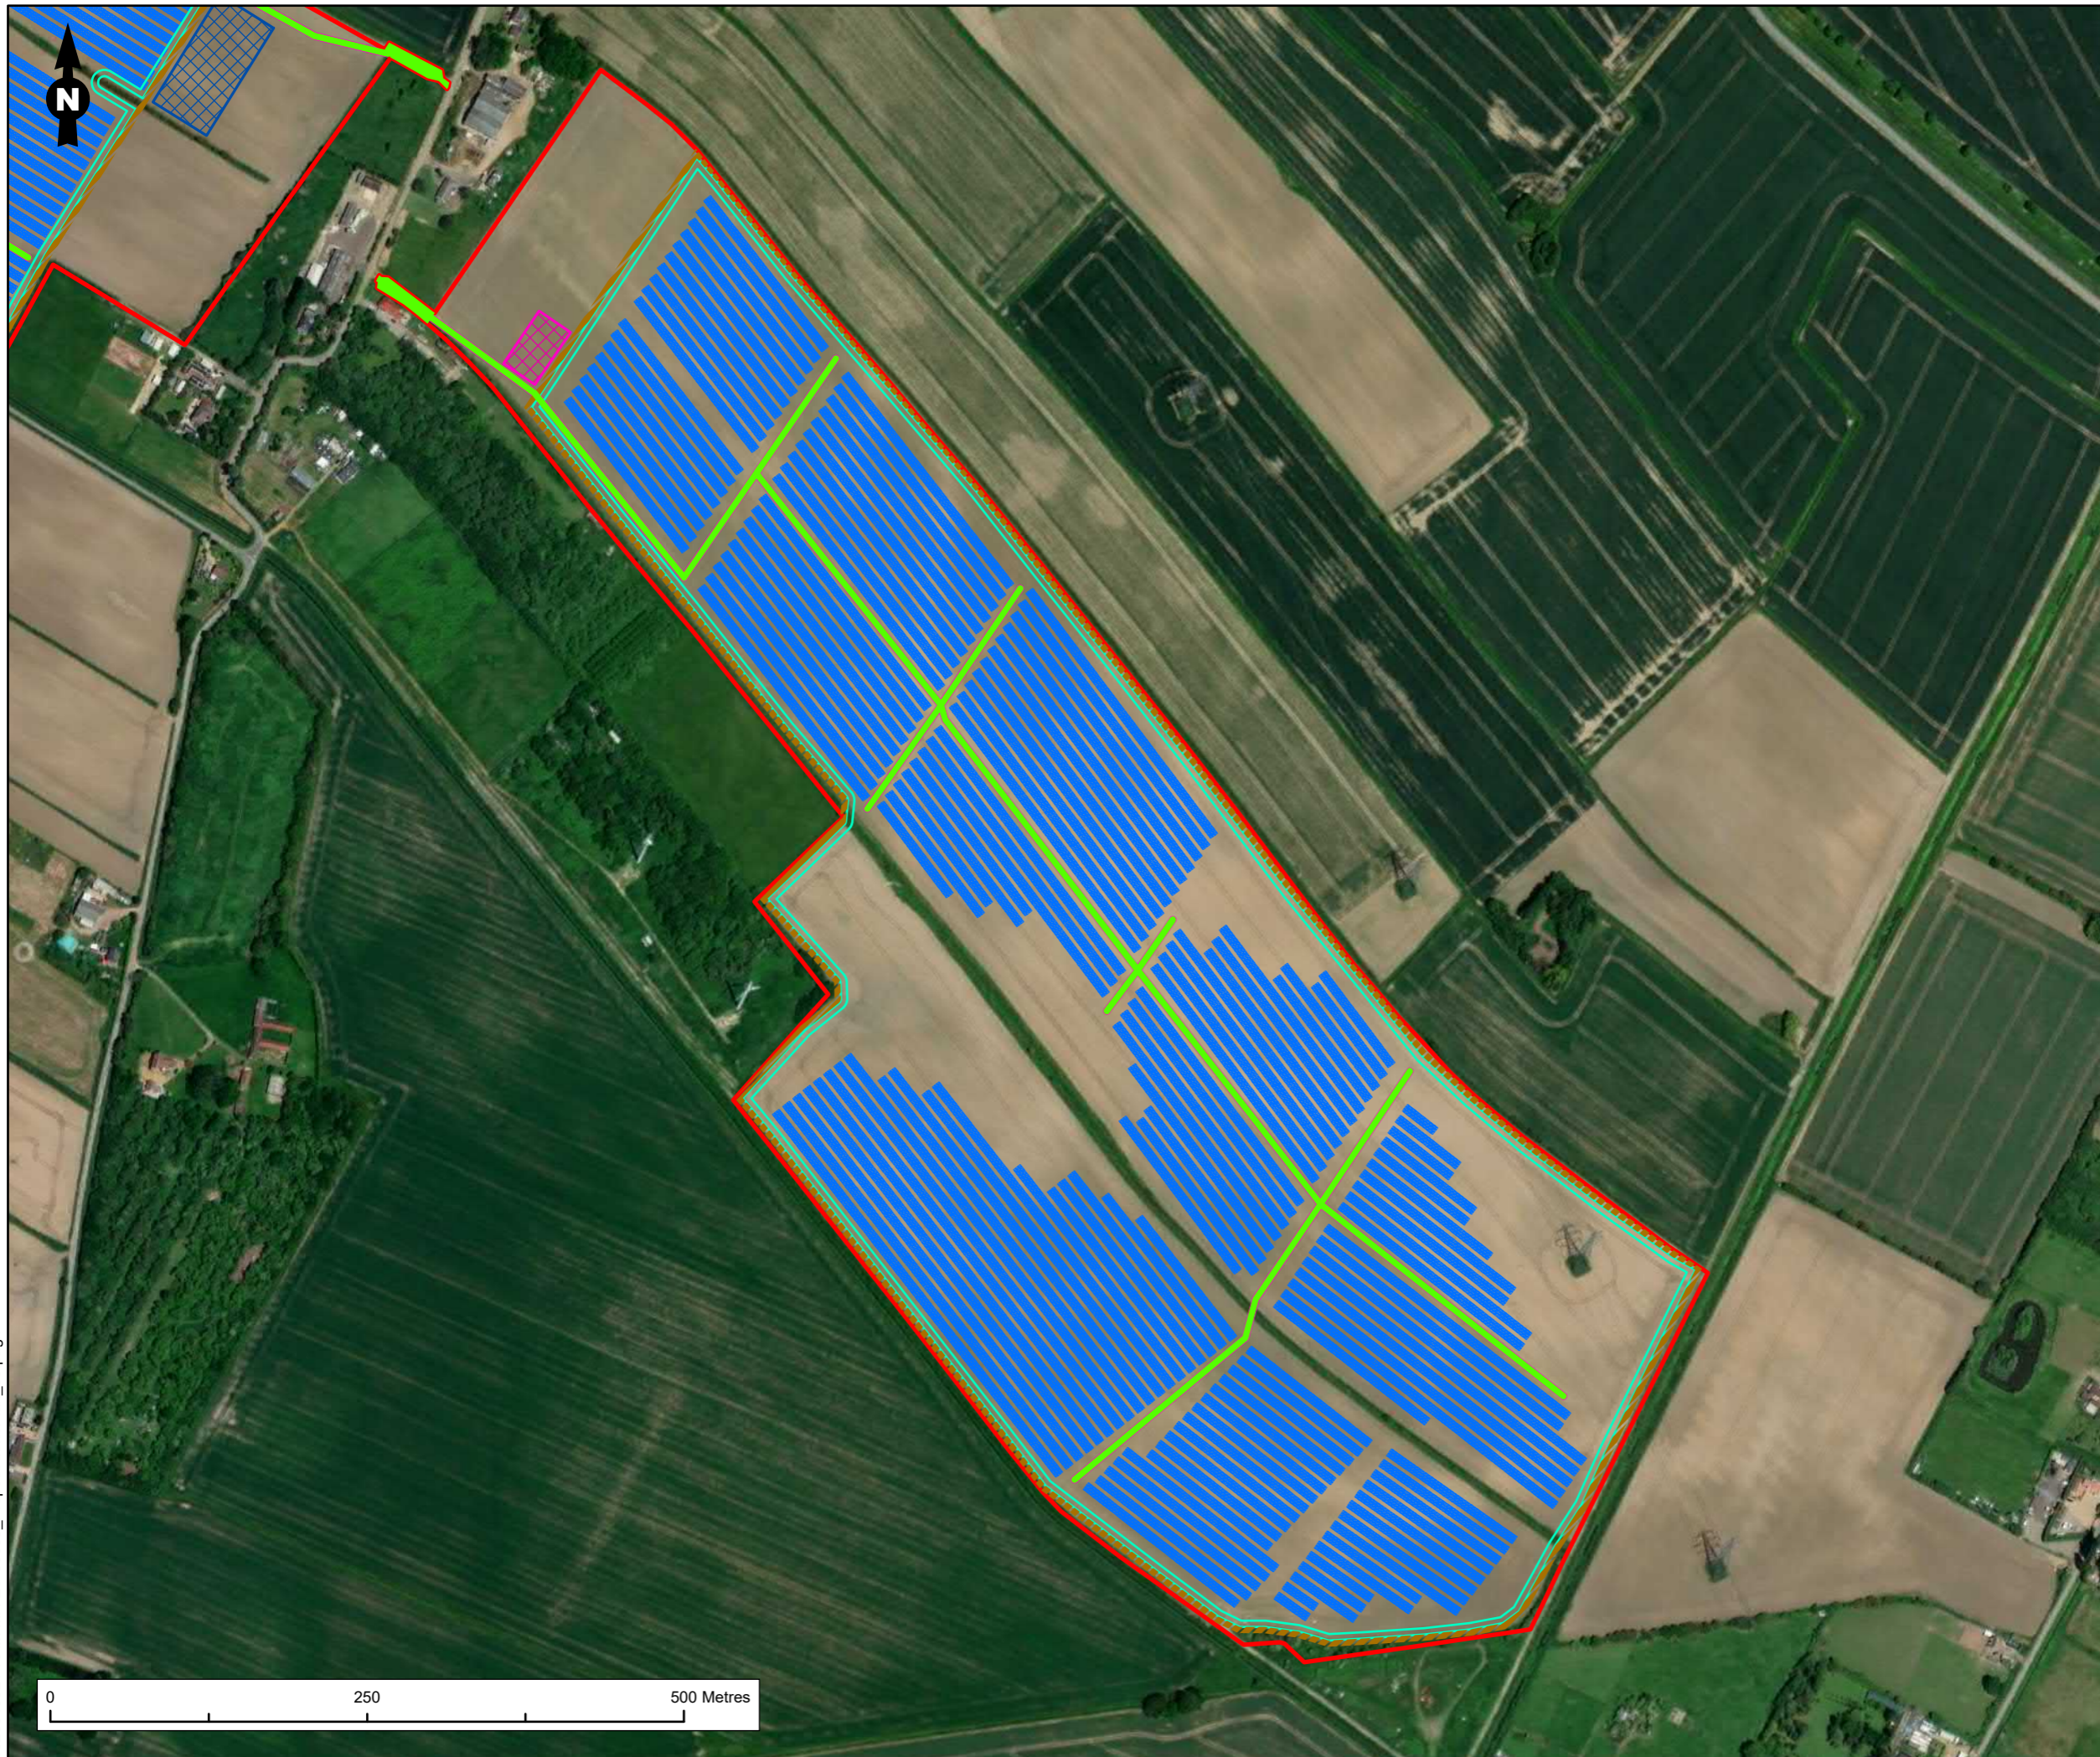

**Legend**

- Site Boundary
- Temporary Construction Compound A
- Temporary Construction Compound B
- Access Tracks
- Access Tracks (50cm Buffer)
- Security Fence (5m Buffer)
- Landscaping (5m Buffer)
- Solar Modules

Figure Title  
**Proposed Site Plan**

Project Name  
**Meerdyke Solar Farm**


Project Number 1620013921	Figure No. 15
Date October 2022	Prepared By CT
Scale 1:5,000 @A3	Issue 1

Client  
**Downing Renewable Developments**




1620013921-RAM-MA-ES-00003\_ProposedSitePlan\_06 pagx

## APPENDIX B – DRAWINGS

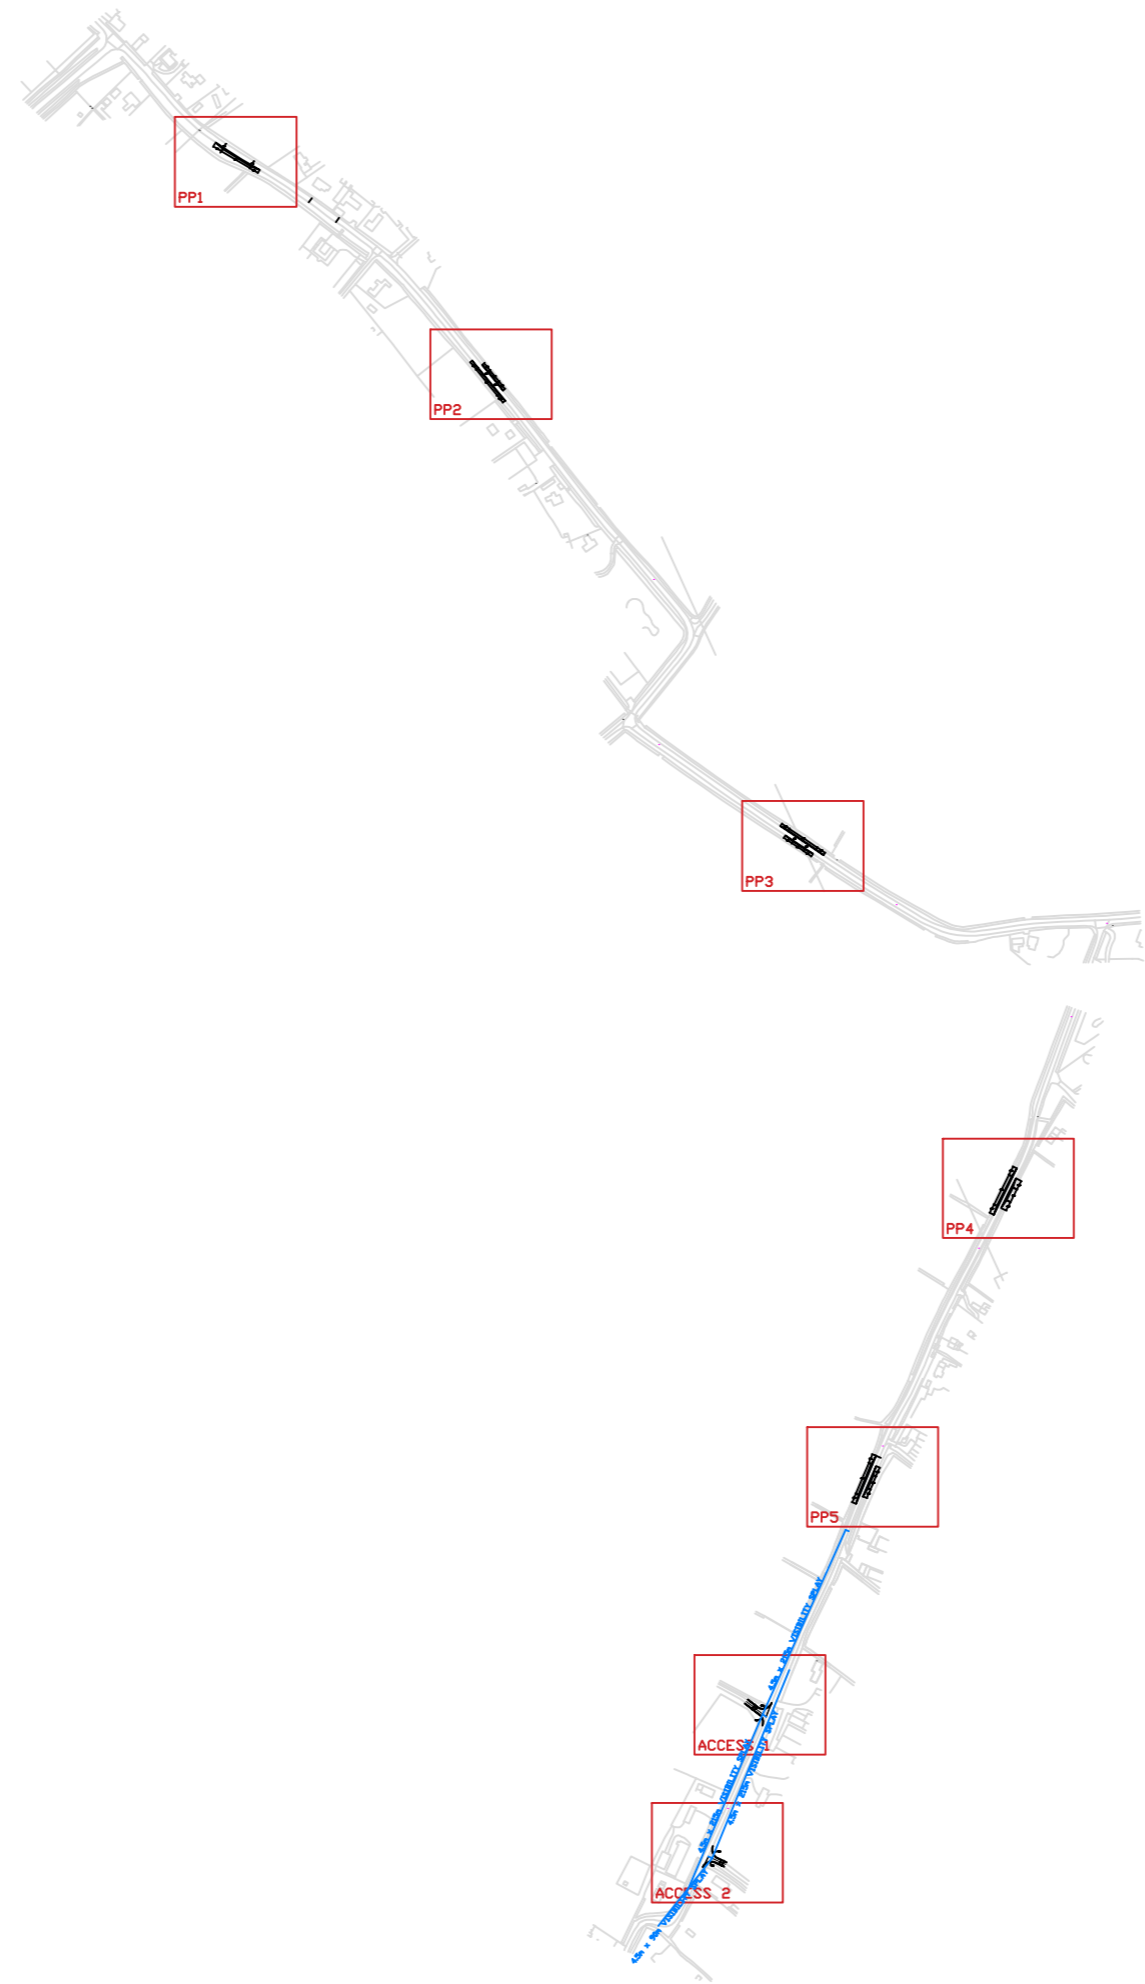

**Notes:**

1. Do not scale from drawing
2. All dimension in meters unless otherwise stated

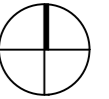

© This drawing is the property of SYSTRA Limited. The information should only be reproduced with prior permission.



Prospect House  
5 Thistle Street  
Edinburgh  
EH2 1DF  
Tel: 0131 460 1847

Client  
**Downing Renewable Developments**



Project  
**Meerdykes Solar Farm**

Title  
**Passing Places Scheme Key Plan**


Drawn AMS	Checked GM	Approved AD
Original drg. size A3L	Date 07/09/22	Scale NTS
Drawing Status INFORMATION		Drawing Number 1
		Rev. -

Notes:

1. Do not scale from drawing
2. All dimension in meters unless otherwise stated

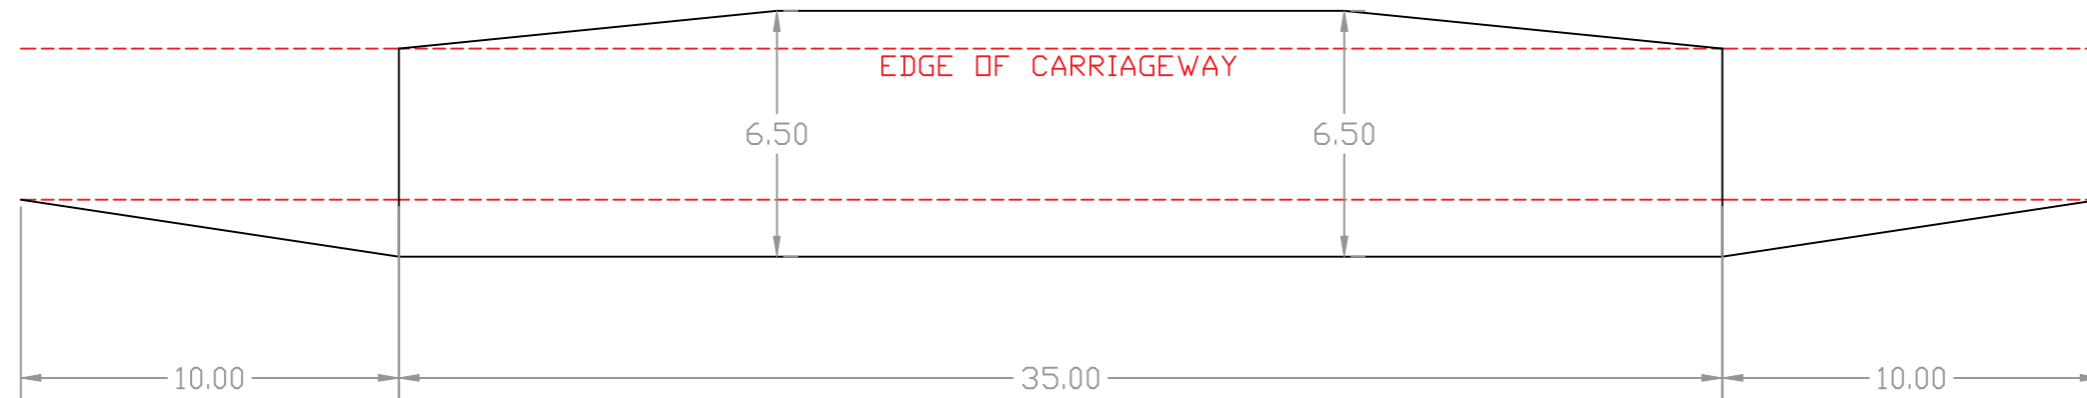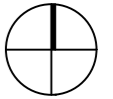

35m x 2m PASSING PLACE SCALE 1:200

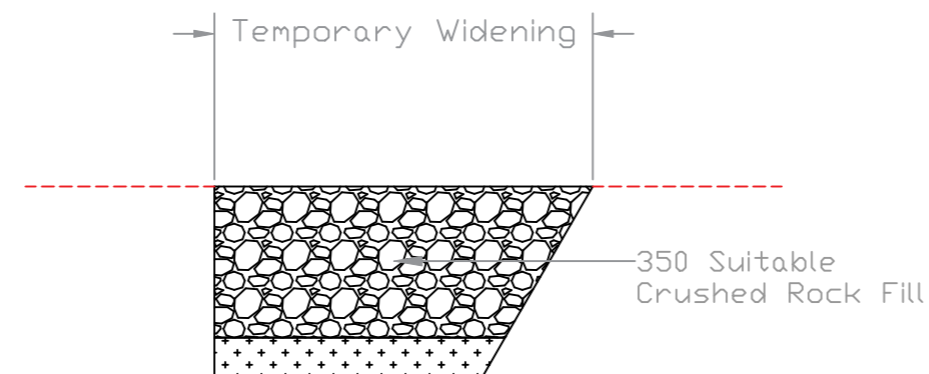

TYPICAL CROSS SECTION THROUGH PASSING PLACE & TEMPORARY WIDENING WORKS

© This drawing is the property of SYSTRA Limited. The information should only be reproduced with prior permission.



Prospect House  
5 Thistle Street  
Edinburgh  
EH2 1DF  
Tel: 0131 460 1847

Client  
Downing Renewable Developments



Project  
Meerdykes Solar Farm

Title  
Passing Places Scheme Standard Detail

Drawn AMS	Checked GM	Approved AD
Original drg. size A3L	Date 07/09/22	Scale 1:200
Drawing Status INFORMATION	Drawing Number 2	Rev. -

Notes:

- 1. Do not scale from drawing
- 2. All dimension in meters unless otherwise stated

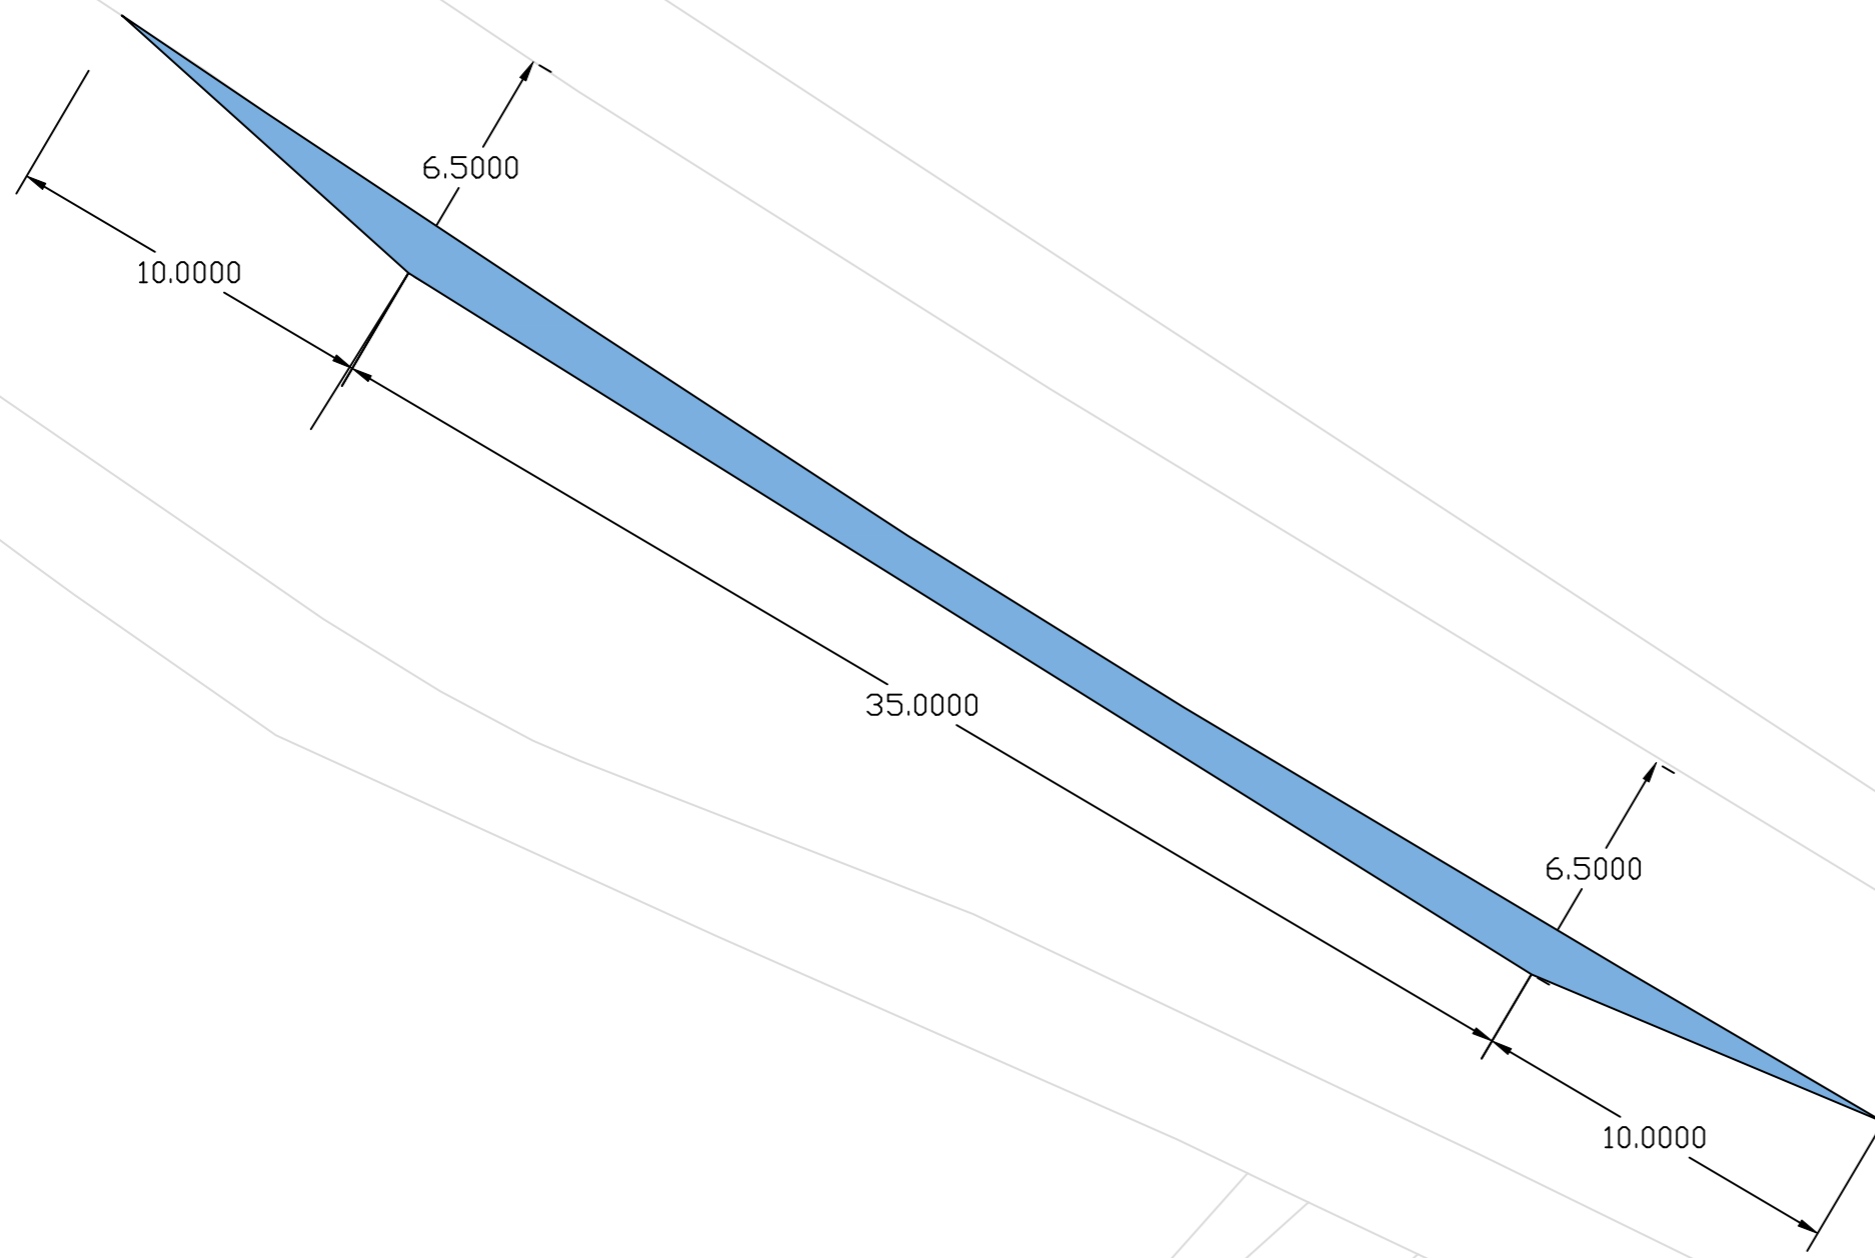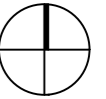

© This drawing is the property of SYSTRA Limited. The information should only be reproduced with prior permission.




Prospect House  
5 Thistle Street  
Edinburgh  
EH2 1DF  
Tel: 0131 460 1847

Client  
Downing Renewable  
Developments

Project  
Meerdykes Solar Farm


Title  
Passing Places Scheme  
PP2

Drawn	Checked	Approved
AMS	GM	AD
Original drg. size	Date	Scale
A3L	07/09/22	1:200
Drawing Status	Drawing Number	Rev.
INFORMATION	3	-

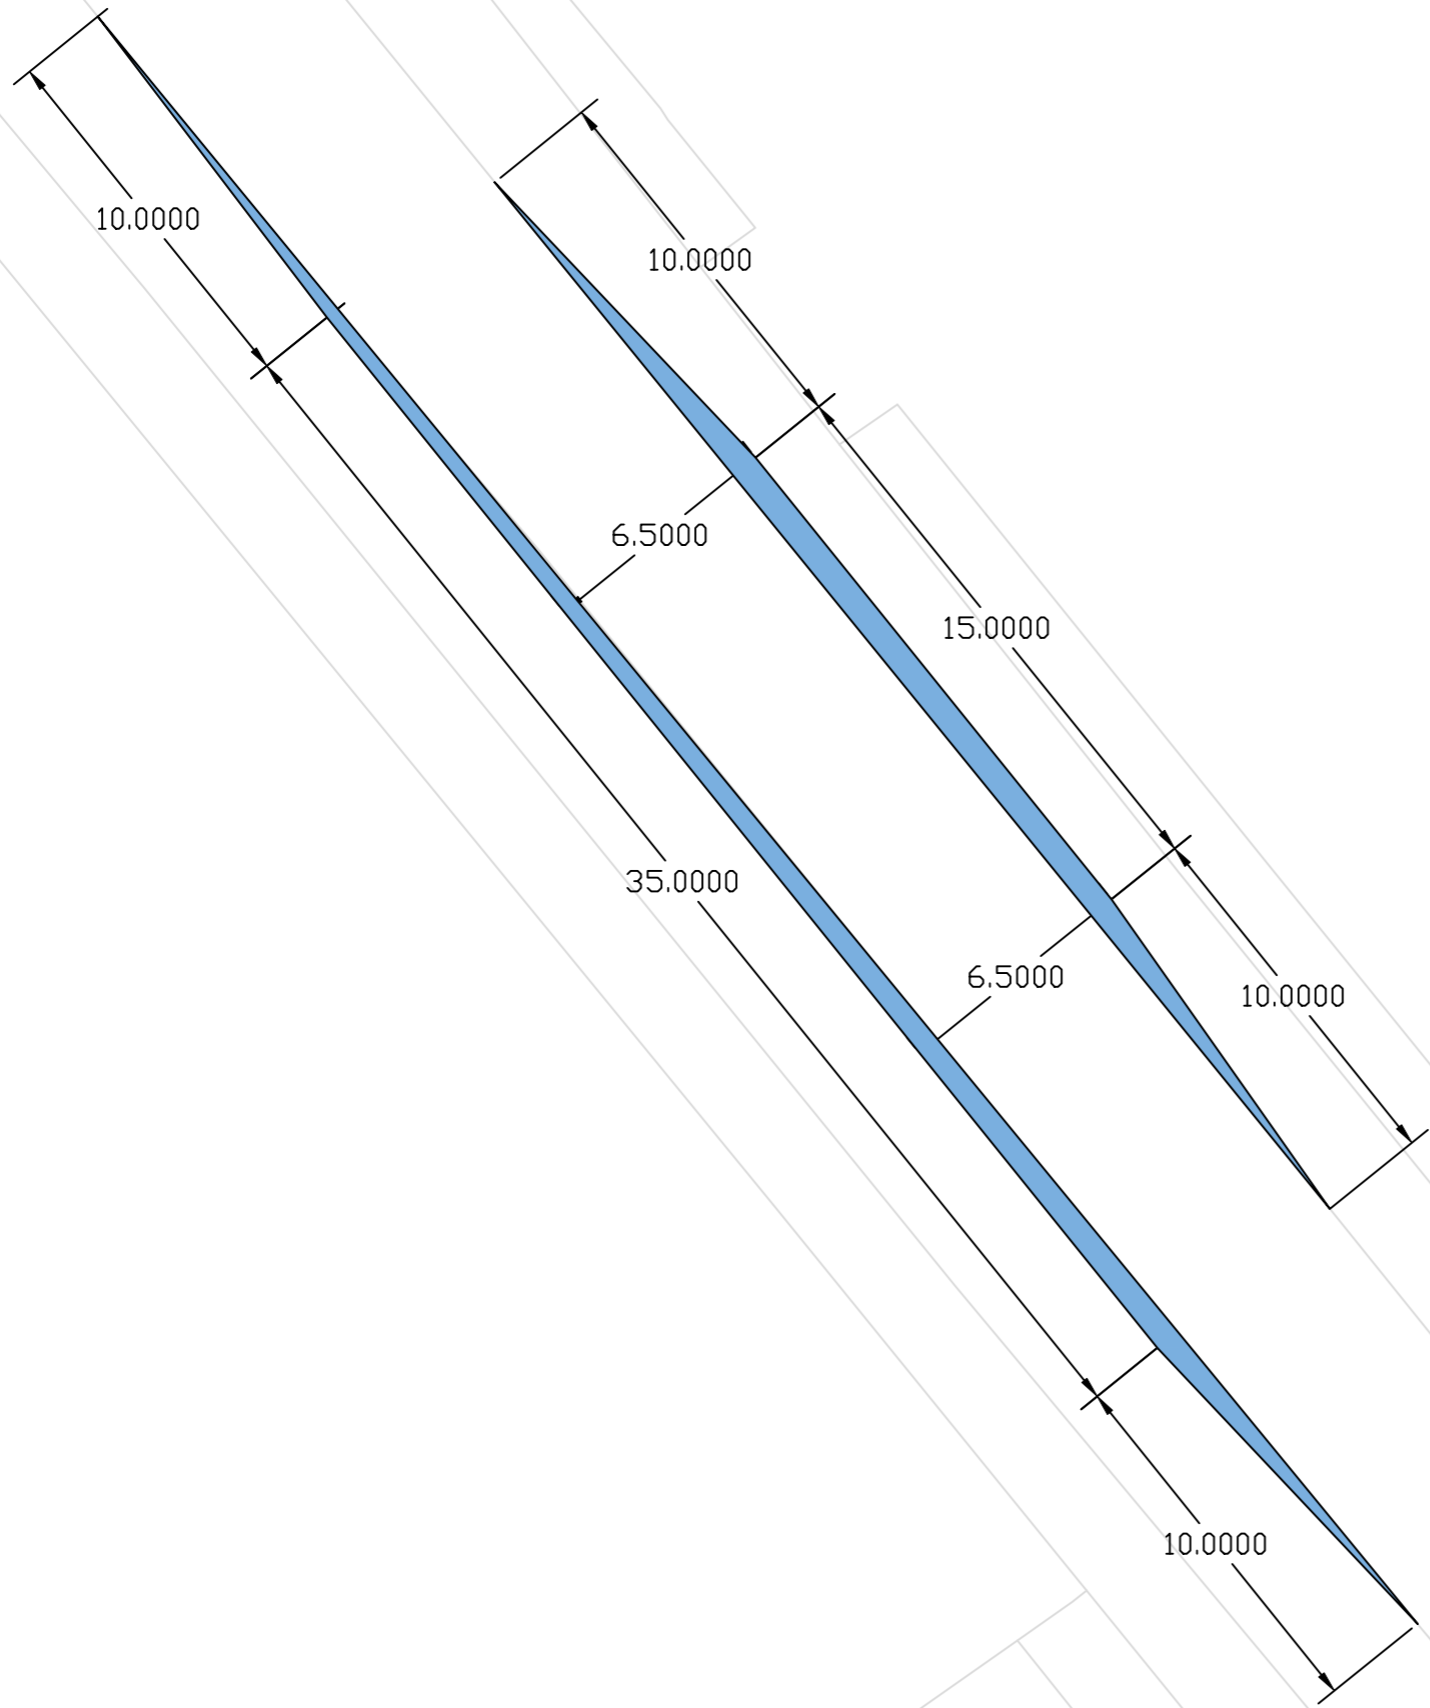

**Notes:**

1. Do not scale from drawing
2. All dimension in meters unless otherwise stated

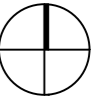

© This drawing is the property of SYSTRA Limited. The information should only be reproduced with prior permission.



Prospect House  
5 Thistle Street  
Edinburgh  
EH2 1DF  
Tel: 0131 460 1847

Client  
**Downing Renewable Developments**

Project  
**Meerdykes Solar Farm**



Title  
**Passing Places Scheme PP2**

Drawn AMS	Checked GM	Approved AD
Original drg. size A3L	Date 07/09/22	Scale 1:200
Drawing Status INFORMATION	Drawing Number 4	Rev. -



Notes:

- 1. Do not scale from drawing
- 2. All dimension in meters unless otherwise stated

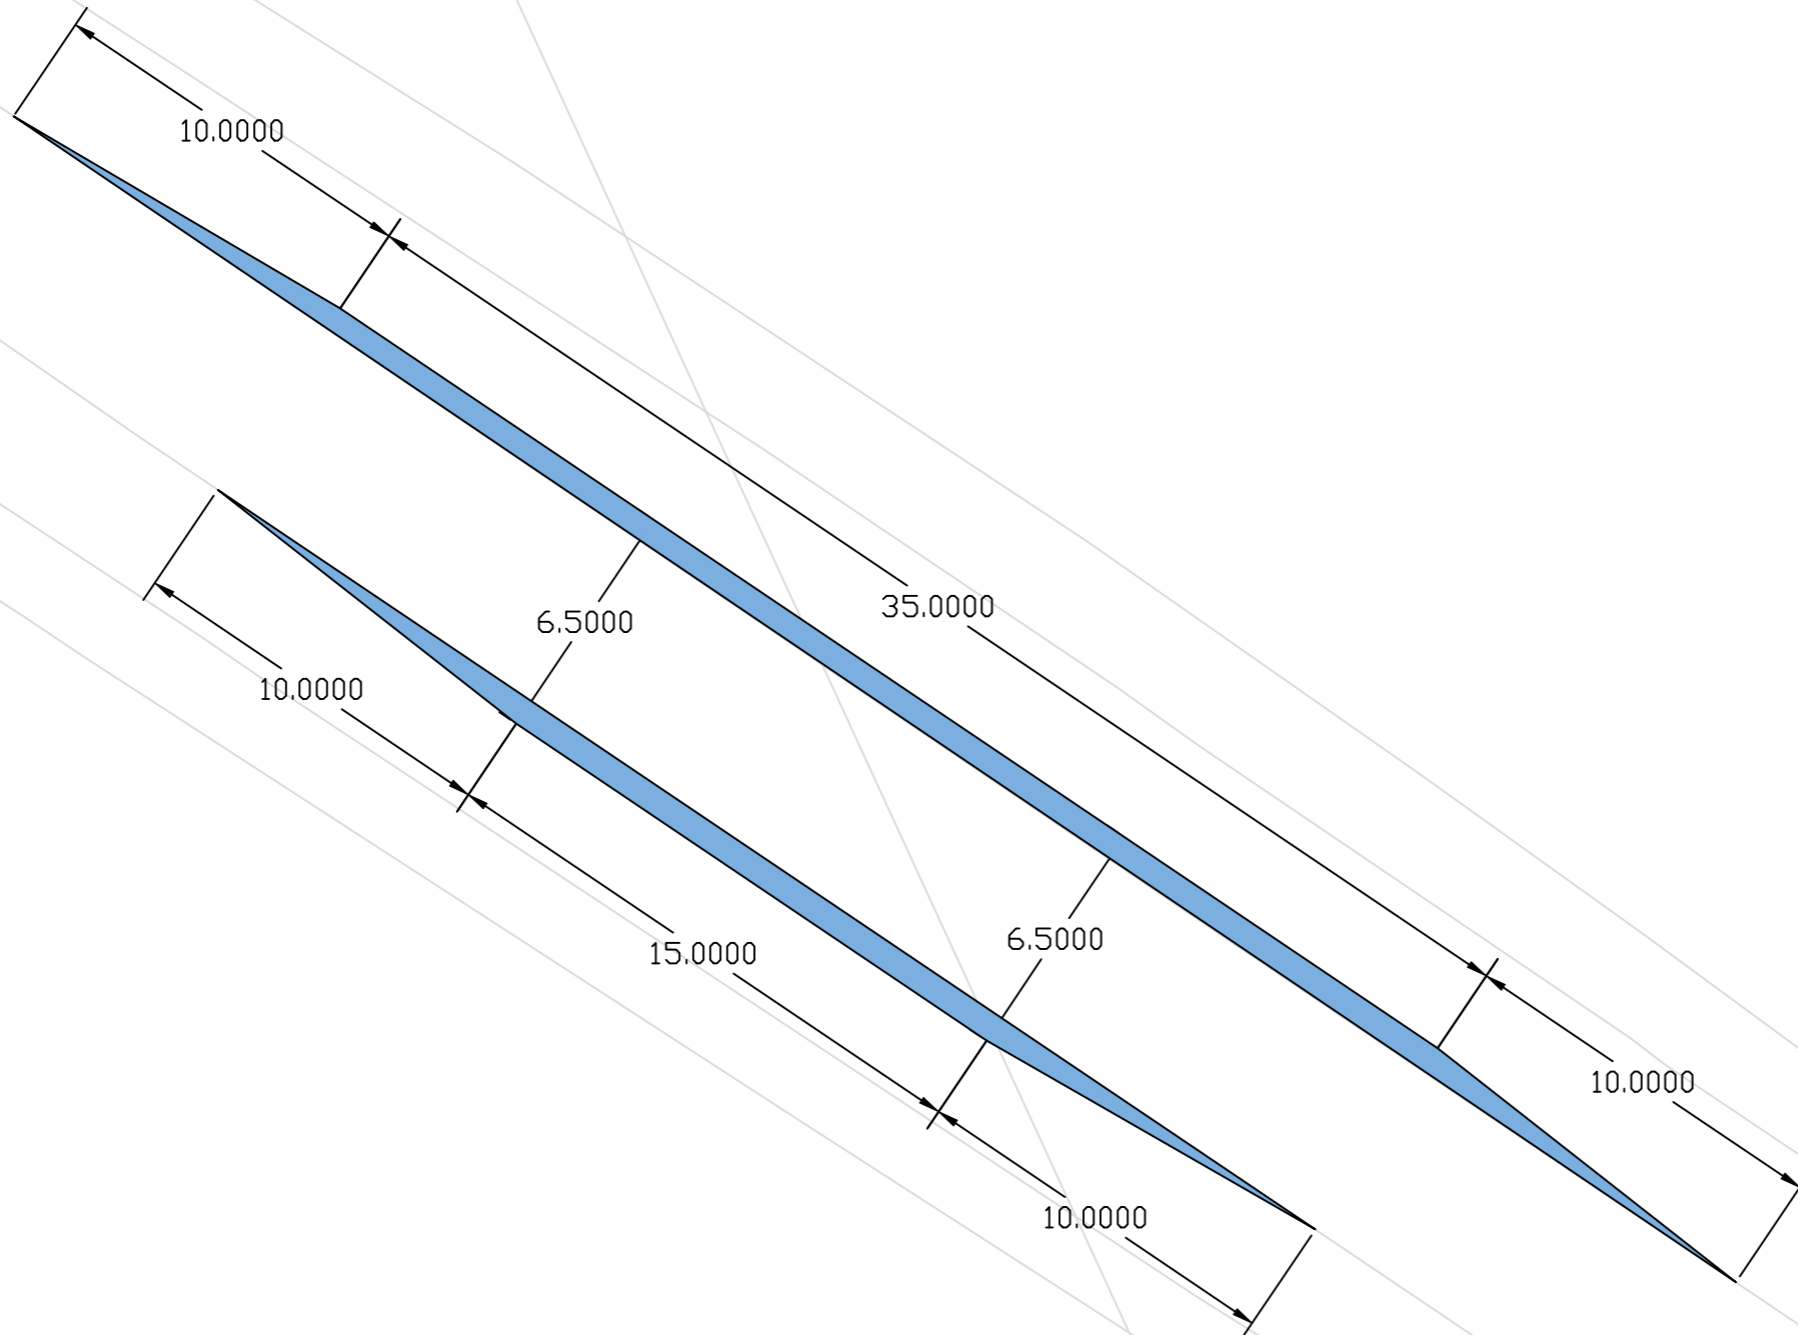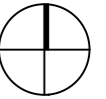

© This drawing is the property of SYSTRA Limited. The information should only be reproduced with prior permission.




Prospect House  
5 Thistle Street  
Edinburgh  
EH2 1DF  
Tel: 0131 460 1847

Client  
Downing Renewable Developments

Project  
Meerdykes Solar Farm


Title  
Passing Places Scheme PP3

Drawn	AMS	Checked	GM	Approved	AD
Original dwg. size	A3L	Date	07/09/22	Scale	1:200
Drawing Status	INFORMATION		Drawing Number	5	Rev.
					-

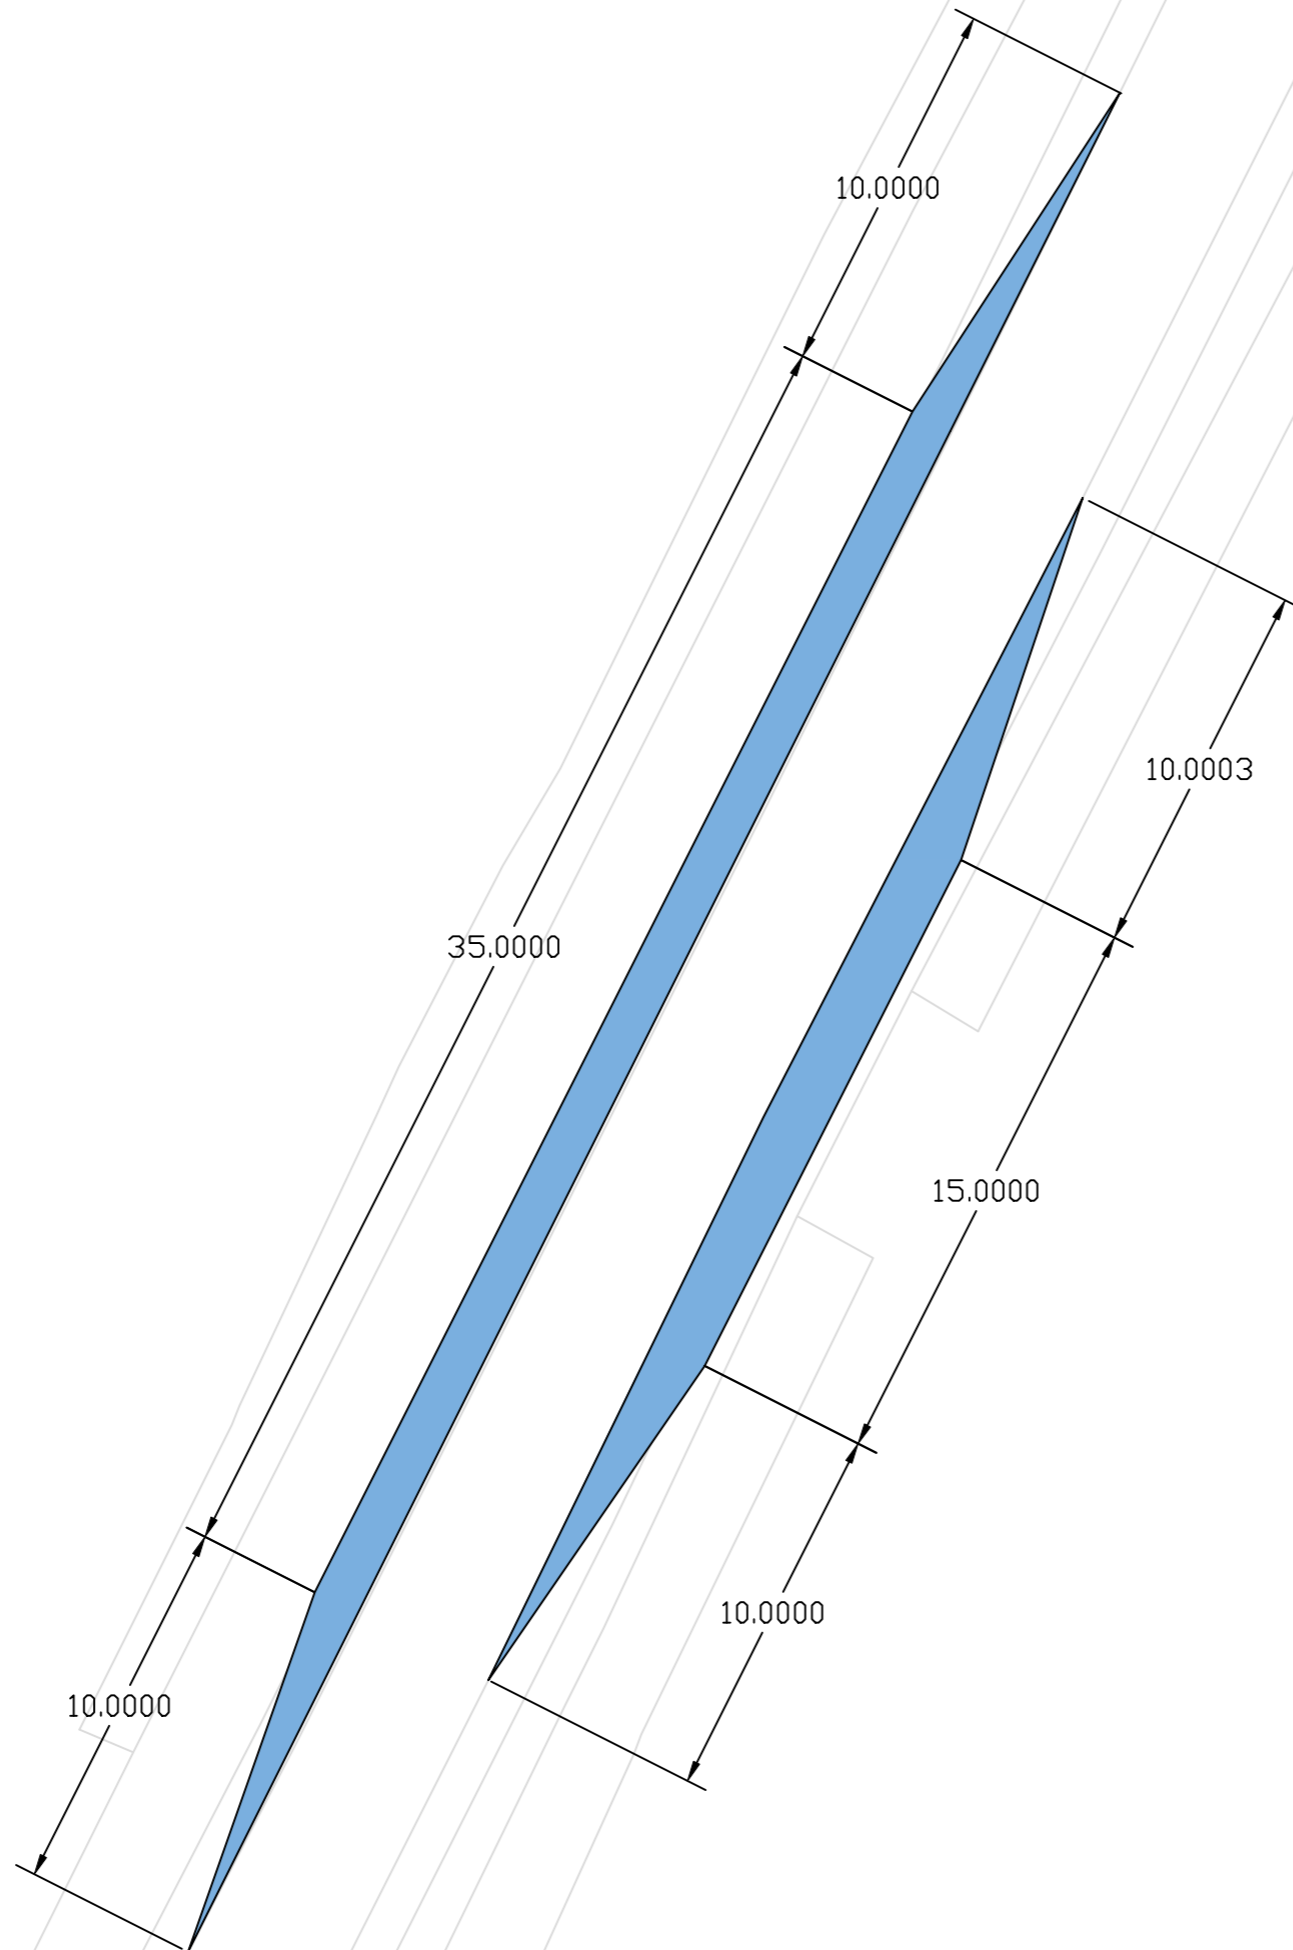

**Notes:**

1. Do not scale from drawing
2. All dimension in meters unless otherwise stated

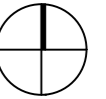

© This drawing is the property of SYSTRA Limited. The information should only be reproduced with prior permission.




Prospect House  
5 Thistle Street  
Edinburgh  
EH2 1DF  
Tel: 0131 460 1847

Client: Downing Renewable Developments

Project: Meerdykes Solar Farm


Title: Passing Places Scheme PP4

Drawn	Checked	Approved
AMS	GM	AD
Original drg. size	Date	Scale
A3L	07/09/22	1:200
Drawing Status	Drawing Number	Rev.
INFORMATION	6	-

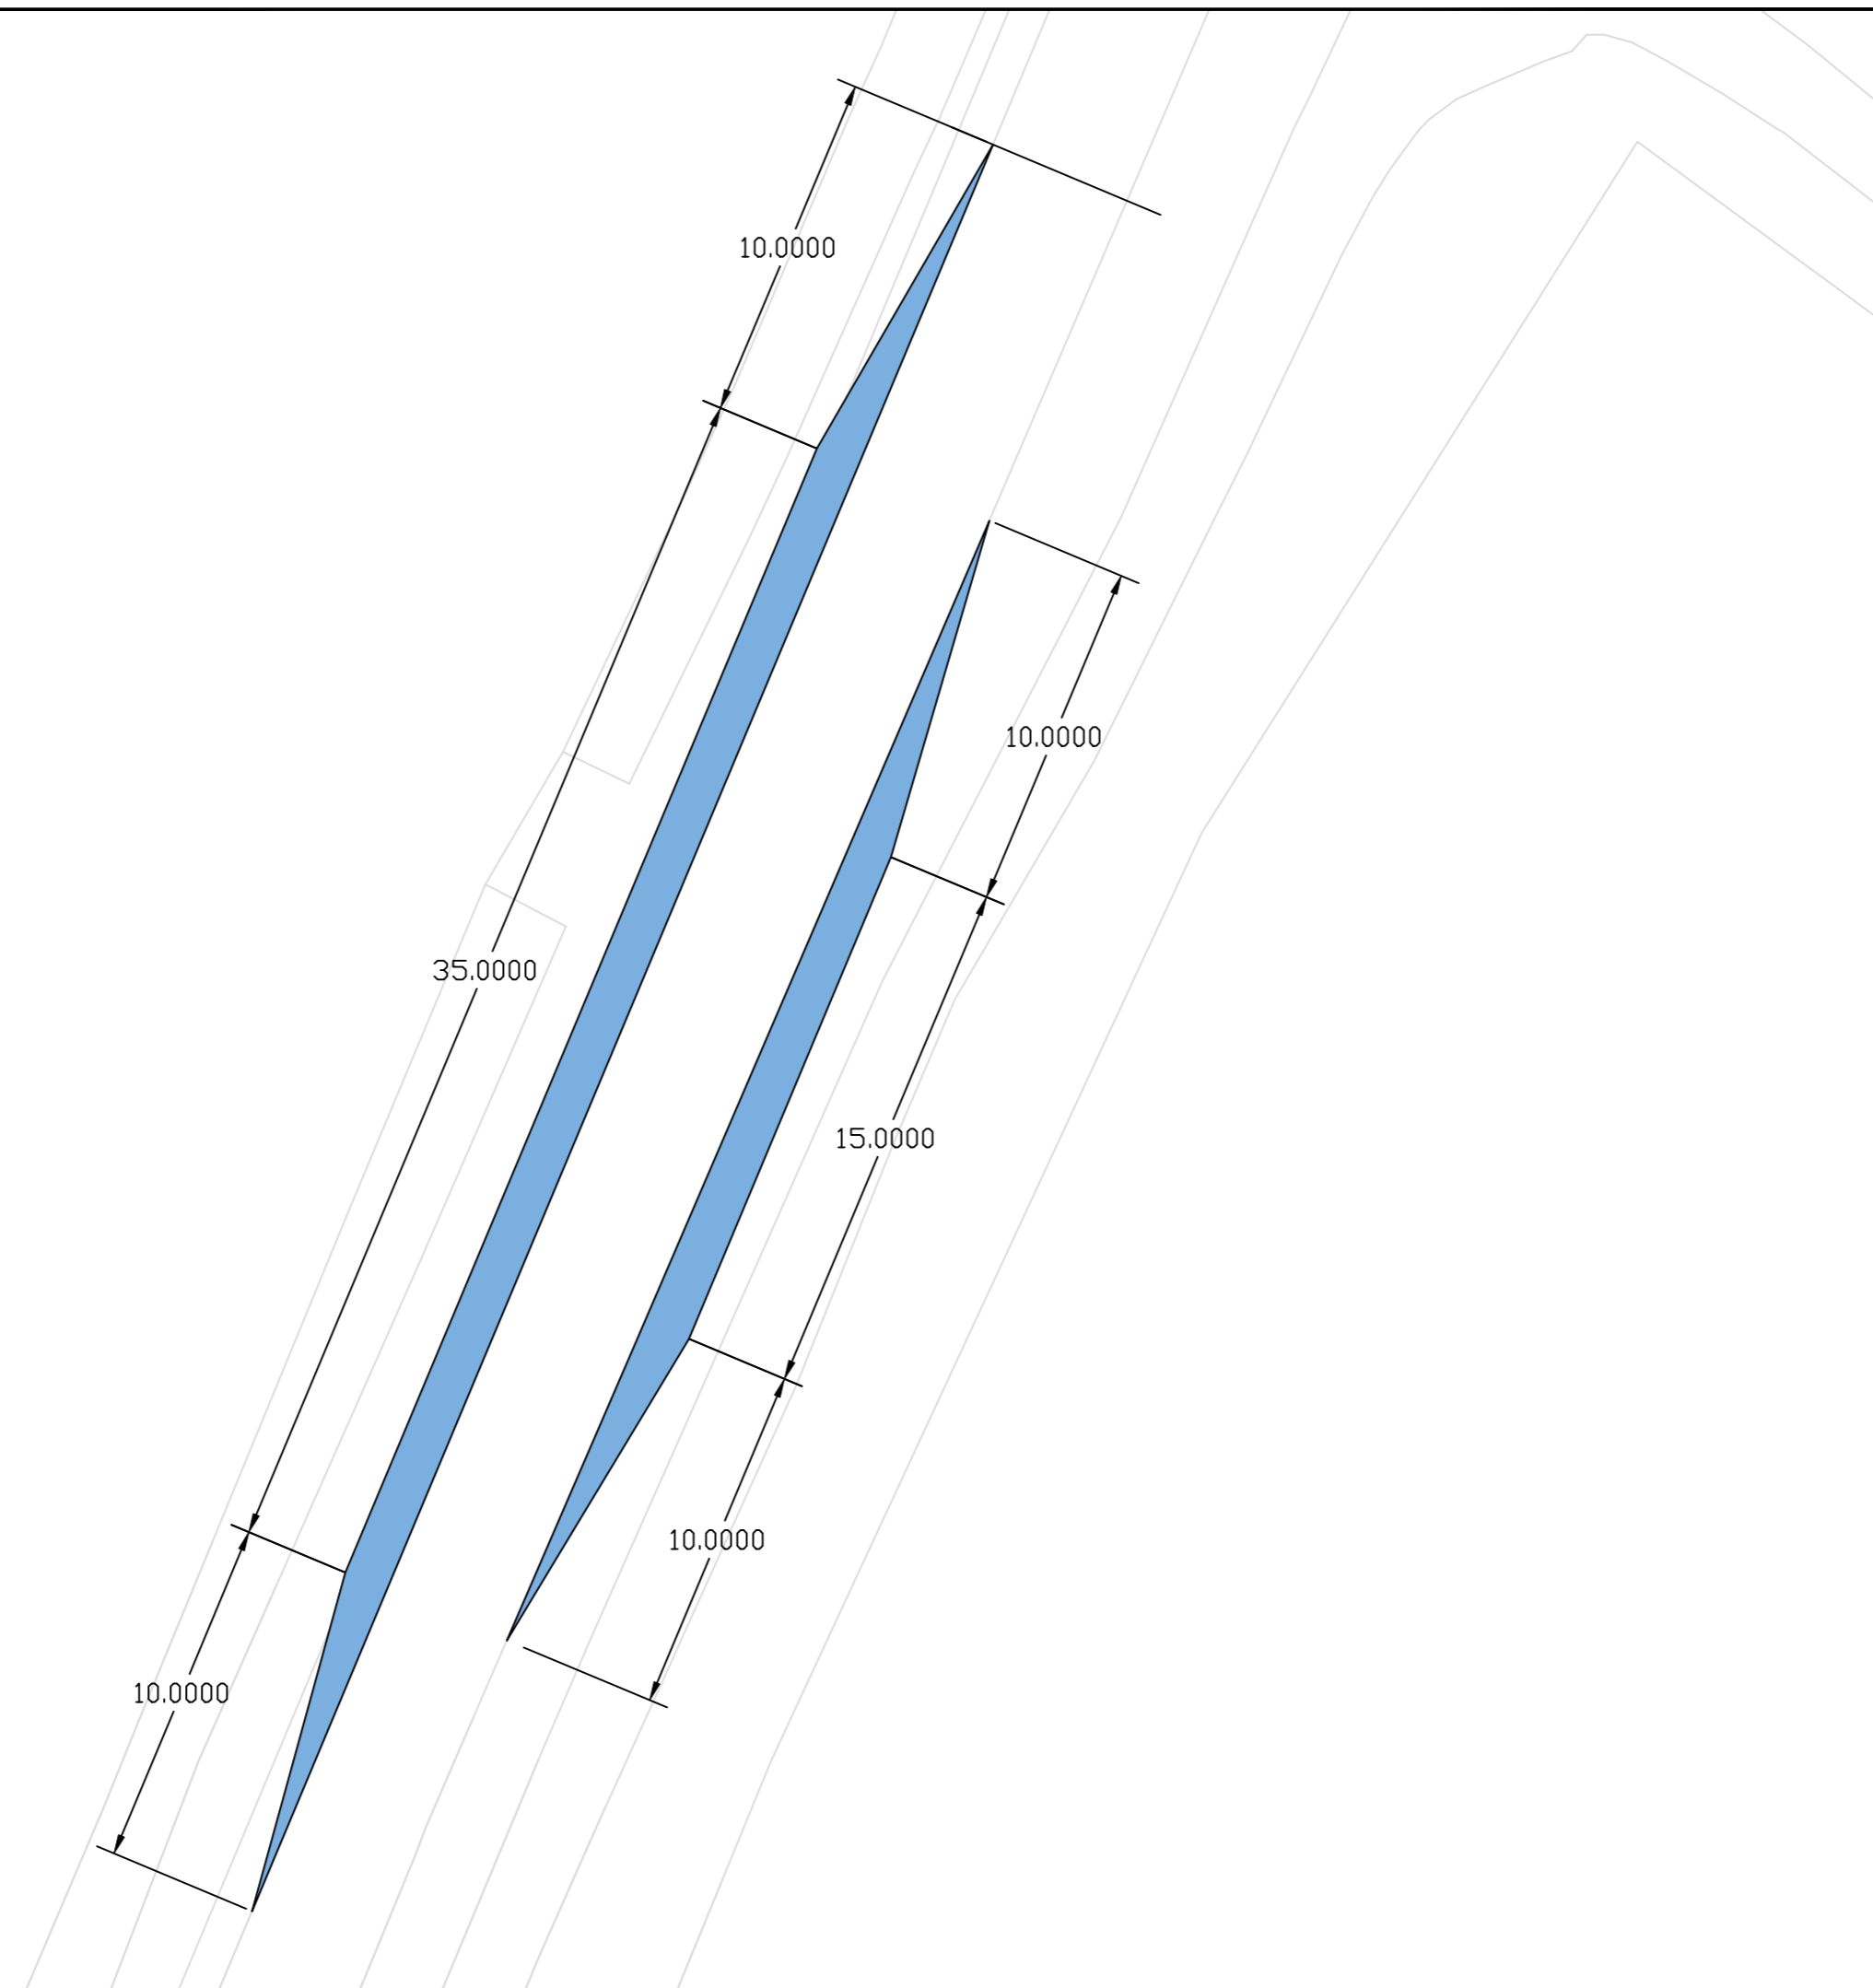

**Notes:**

1. Do not scale from drawing
2. All dimension in meters unless otherwise stated

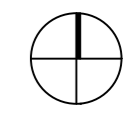

© This drawing is the property of SYSTRA Limited. The information should only be reproduced with prior permission.

**SYSTRA**  
www.systra.co.uk

Prospect House  
5 Thistle Street  
Edinburgh  
EH2 1DF  
Tel: 0131 460 1847

Client: **Downing Renewable Developments**

Project: **Meerdykes Solar Farm**

Title: **Passing Places Scheme PP5**

Drawn	Checked	Approved
AMS	GM	AD
Original drg. size	Date	Scale
A3L	07/09/22	1:200
Drawing Status	Drawing Number	Rev.
INFORMATION	7	-

**SYSTRA provides advice on transport, to central, regional and local government, agencies, developers, operators and financiers.**

**A diverse group of results-oriented people, we are part of a strong team of professionals worldwide. Through client business planning, customer research and strategy development we create solutions that work for real people in the real world.**

**For more information visit [www.systra.co.uk](http://www.systra.co.uk)**

**Birmingham – Newhall Street**

5th Floor, Lancaster House, Newhall St,  
Birmingham, B3 1NQ  
T: +44 (0)121 393 4841

**Birmingham – Edmund Gardens**

1 Edmund Gardens, 121 Edmund Street,  
Birmingham B3 2HJ  
T: +44 (0)121 393 4841

**Dublin**

2nd Floor, Riverview House, 21-23 City Quay  
Dublin 2, Ireland  
T: +353 (0) 1 566 2028

**Edinburgh – Thistle Street**

Prospect House, 5 Thistle Street, Edinburgh EH2 1DF  
United Kingdom  
T: +44 (0)131 460 1847

**Glasgow – St Vincent St**

Seventh Floor, 124 St Vincent Street  
Glasgow G2 5HF United Kingdom  
T: +44 (0)141 468 4205

**Leeds**

100 Wellington Street, Leeds, LS1 1BA  
T: +44 (0)113 360 4842

**Liverpool**

5th Floor, Horton House, Exchange Flags, Liverpool,  
United Kingdom, L2 3PF  
T: +44 (0)151 607 2278

**London**

3<sup>rd</sup> Floor, 5 Old Bailey, London EC4M 7BA United Kingdom  
T: +44 (0)20 3855 0079

**Manchester – 16<sup>th</sup> Floor, City Tower**

16th Floor, City Tower, Piccadilly Plaza  
Manchester M1 4BT United Kingdom  
T: +44 (0)161 504 5026

**Newcastle**

Floor B, South Corridor, Milburn House, Dean Street, Newcastle, NE1  
1LE  
United Kingdom  
T: +44 (0)191 249 3816

**Perth**

13 Rose Terrace, Perth PH1 5HA  
T: +44 (0)131 460 1847

**Reading**

Soane Point, 6-8 Market Place, Reading,  
Berkshire, RG1 2EG  
T: +44 (0)118 206 0220

**Woking**

Dukes Court, Duke Street  
Woking, Surrey GU21 5BH United Kingdom  
T: +44 (0)1483 357705

**Other locations :**

**France :**

Bordeaux, Lille, Lyon, Marseille, Paris

**Northern Europe:**

Astana, Copenhagen, Kiev, London, Moscow, Riga, Wroclaw

**Southern Europe & Mediterranean: Algiers, Baku, Bucharest,**

Madrid, Rabat, Rome, Sofia, Tunis

**Middle East:**

Cairo, Dubai, Riyadh

**Asia Pacific:**

Bangkok, Beijing, Brisbane, Delhi, Hanoi, Hong Kong, Manila,  
Seoul, Shanghai, Singapore, Shenzhen, Taipei

**Africa:**

Abidjan, Douala, Johannesburg, Kinshasa, Libreville, Nairobi

**Latin America:**

Lima, Mexico, Rio de Janeiro, Santiago, São Paulo

**North America:**

Little Falls, Los Angeles, Montreal, New-York, Philadelphia,  
Washington

The SYSTRA logo is displayed in a large, bold, red, sans-serif font. The letters are closely spaced and have a slightly irregular, hand-drawn appearance.