

Proposed Rear Elevation



Proposed Side Elevation

Proposed Side Elevation


REVISIONS

05.04.2022

REDUCED SIZE OF BUILDING,
REDUCED SCALE

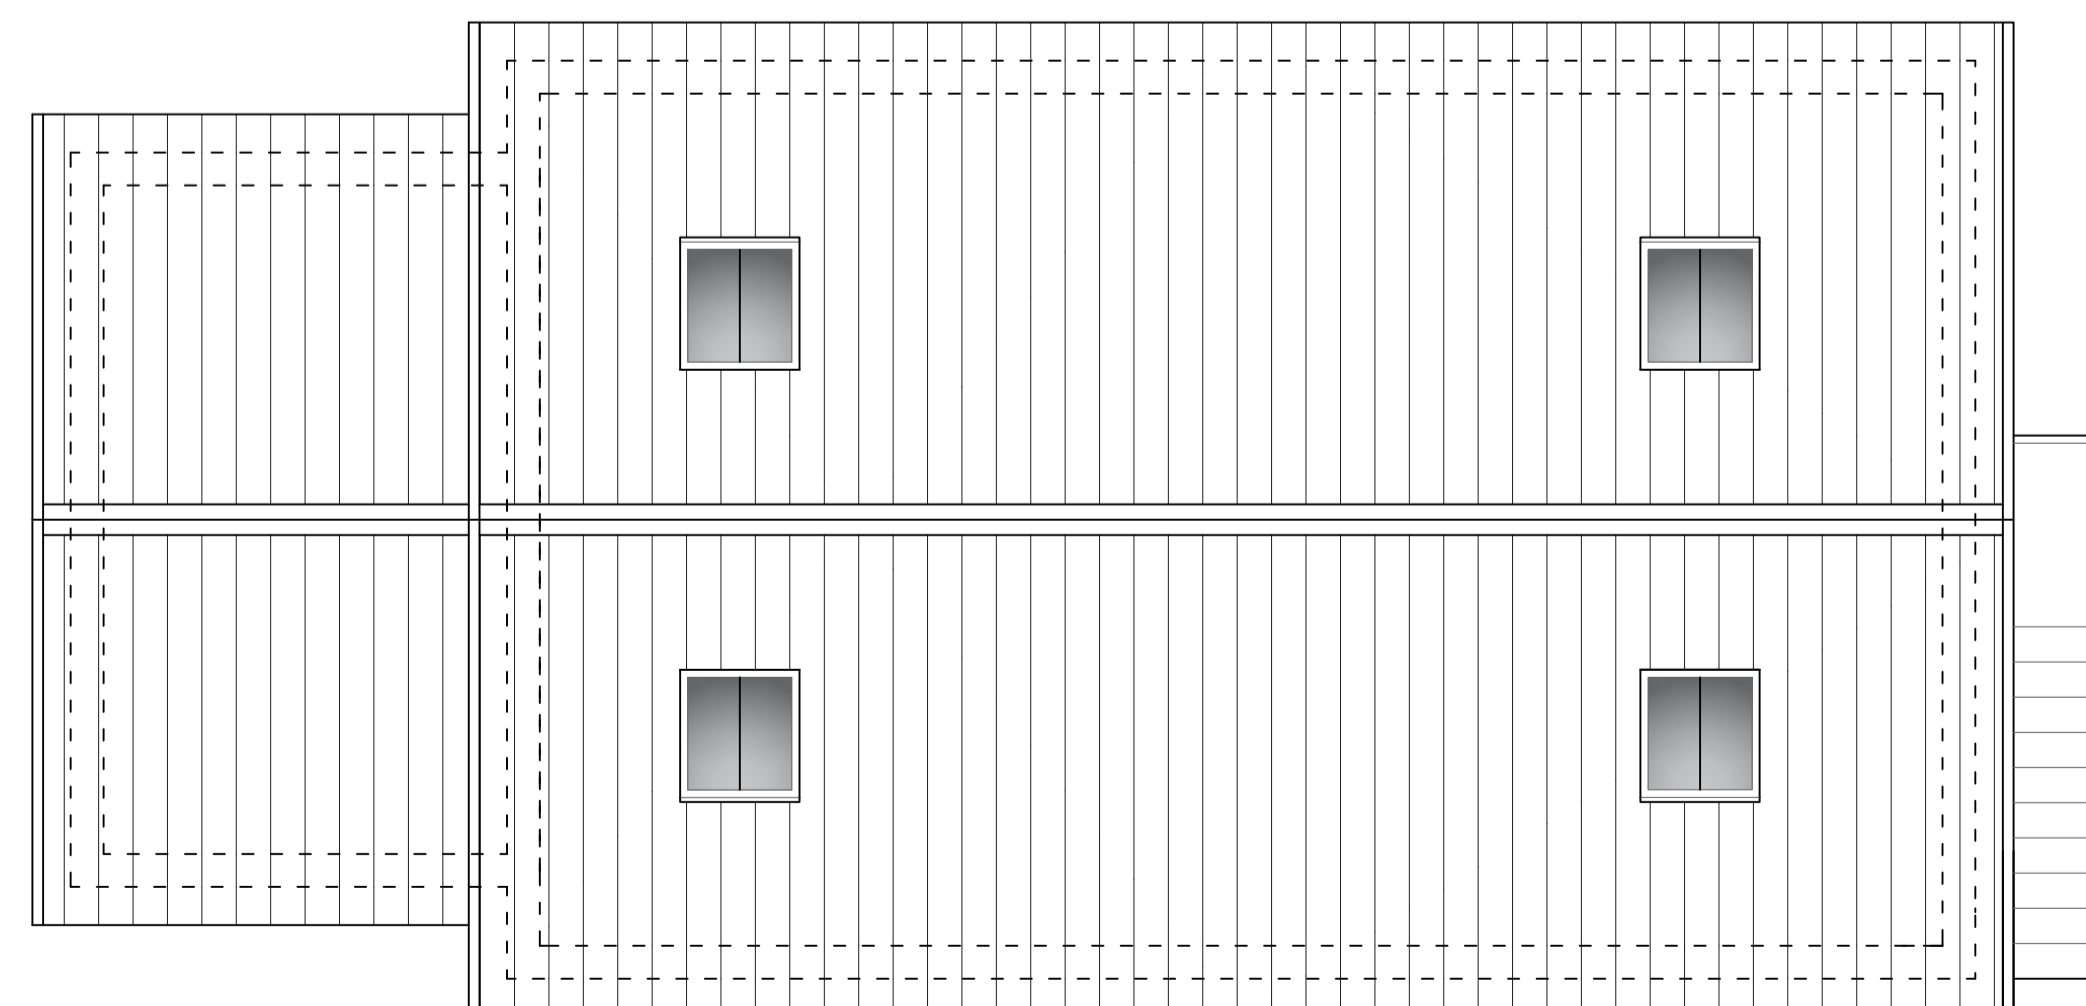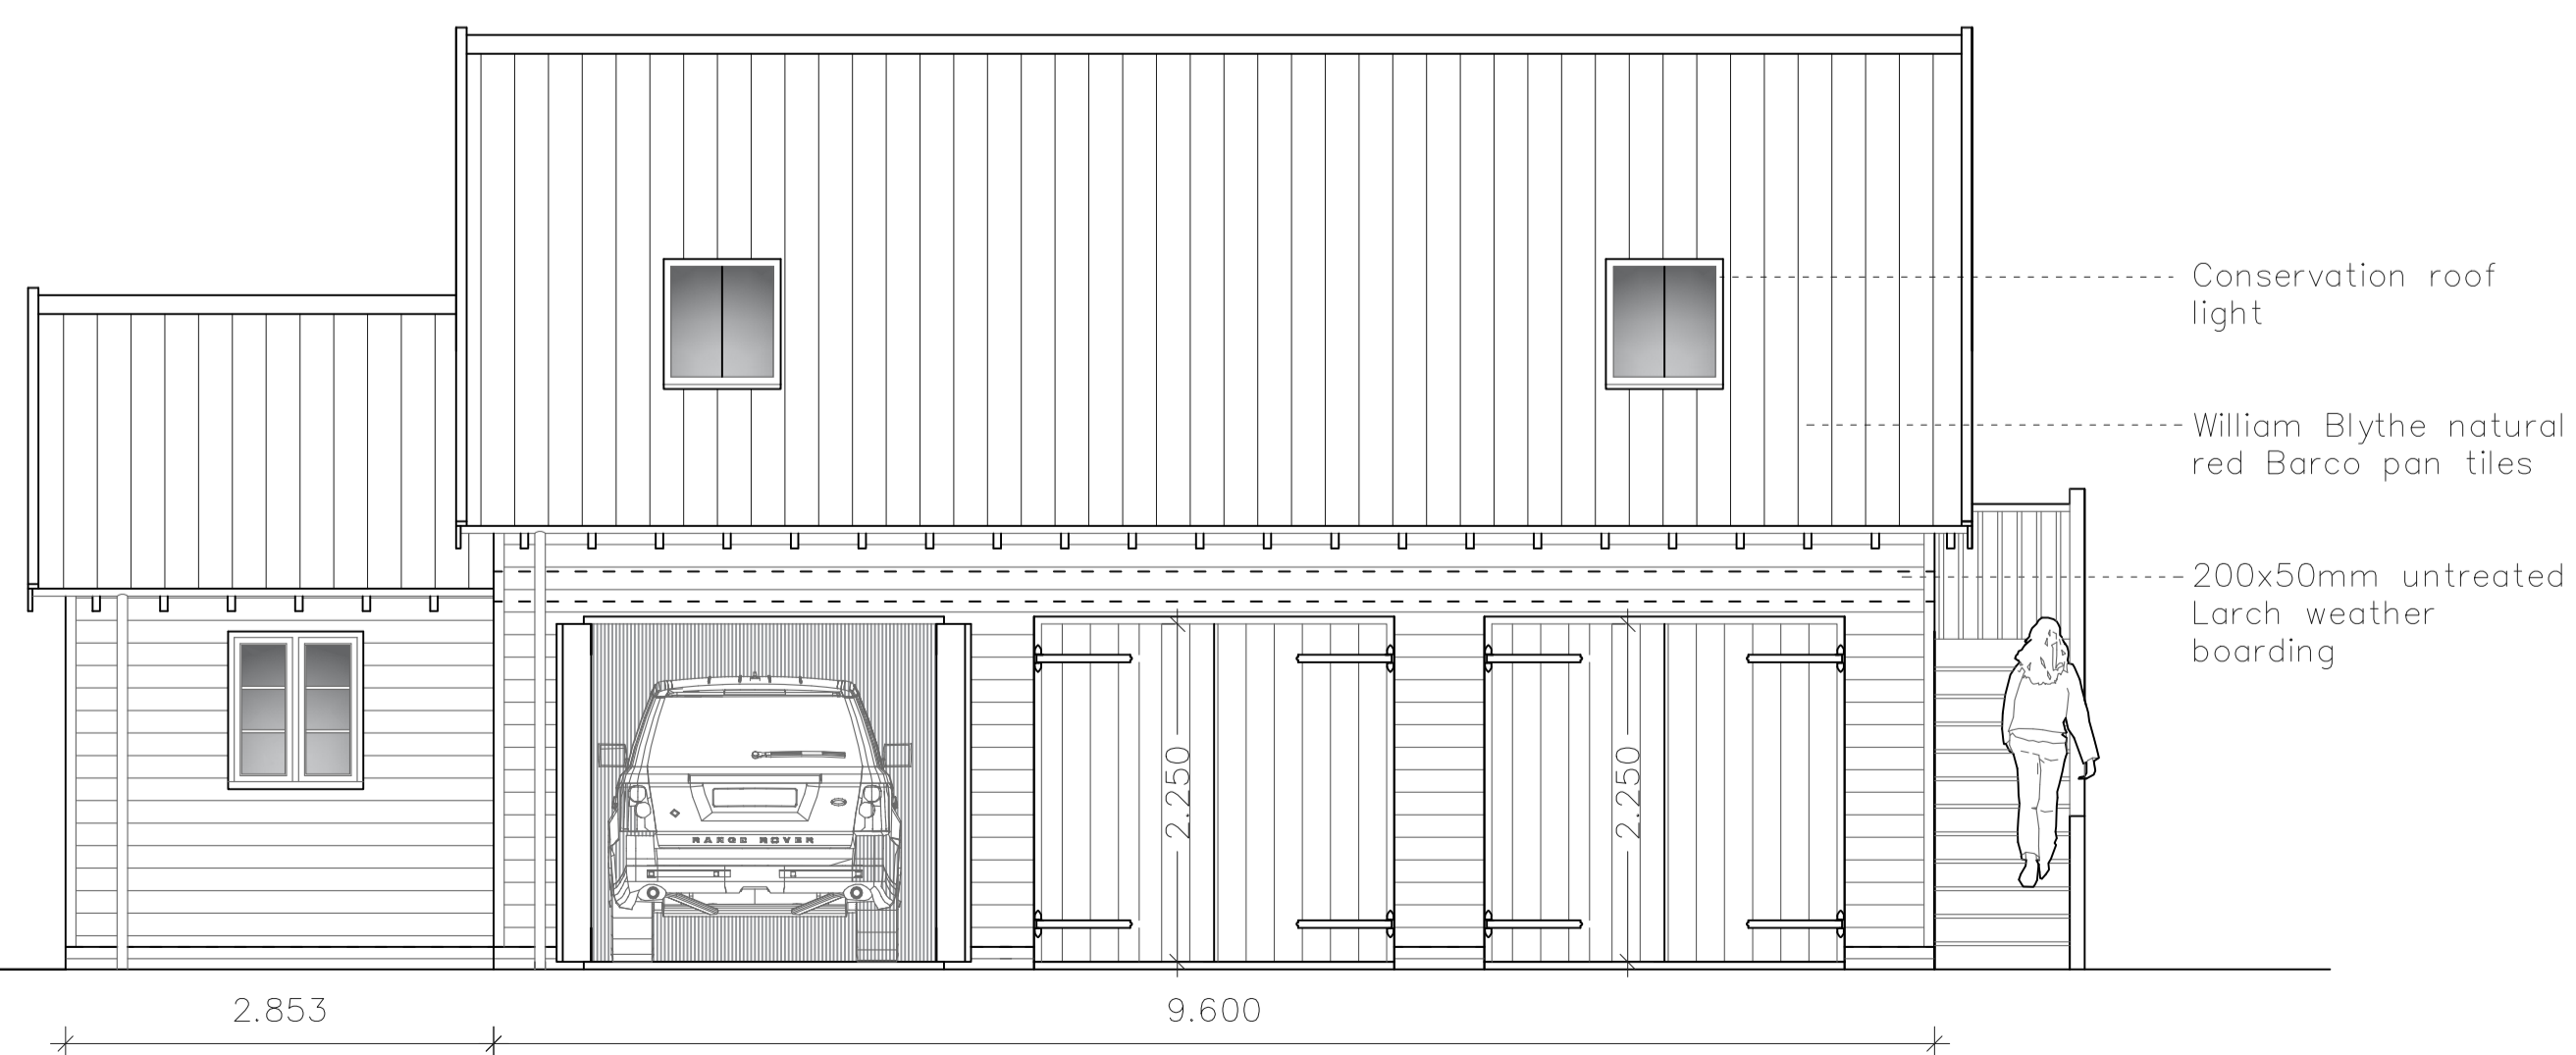

Garage Roof Plan

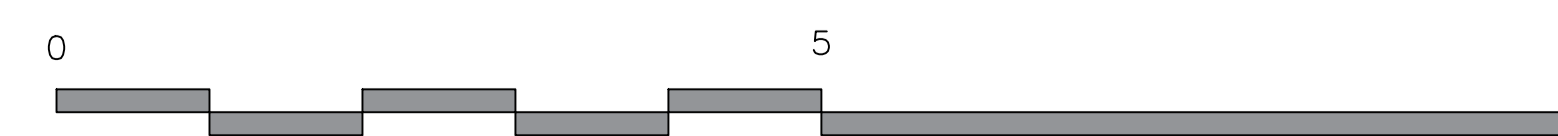

TMA TIM MOLL architecture	
CLIENT	MR & MRS SOUTHGATE
LOCATION	1 BRIDGES COTTAGES, DARMSDEN SUFFOLK IP6 8RA
JOB DESCRIPTION	Extensions and Alterations
TITLE	PROPOSED NEW CART LODGE
DATE	SEPT 2021
SCALE	1 : 50 @ A1
JOB	DRAWING NO. 05 C
1357	TIM MOLL ARCHITECTURE SUITE 10 9 STATION YARD NEEDHAM MARKET SUFFOLK IP6 8AS T. 01449 708510 M. 07818087280 E. tim@timmoll.com