



Proposed Roof Plan

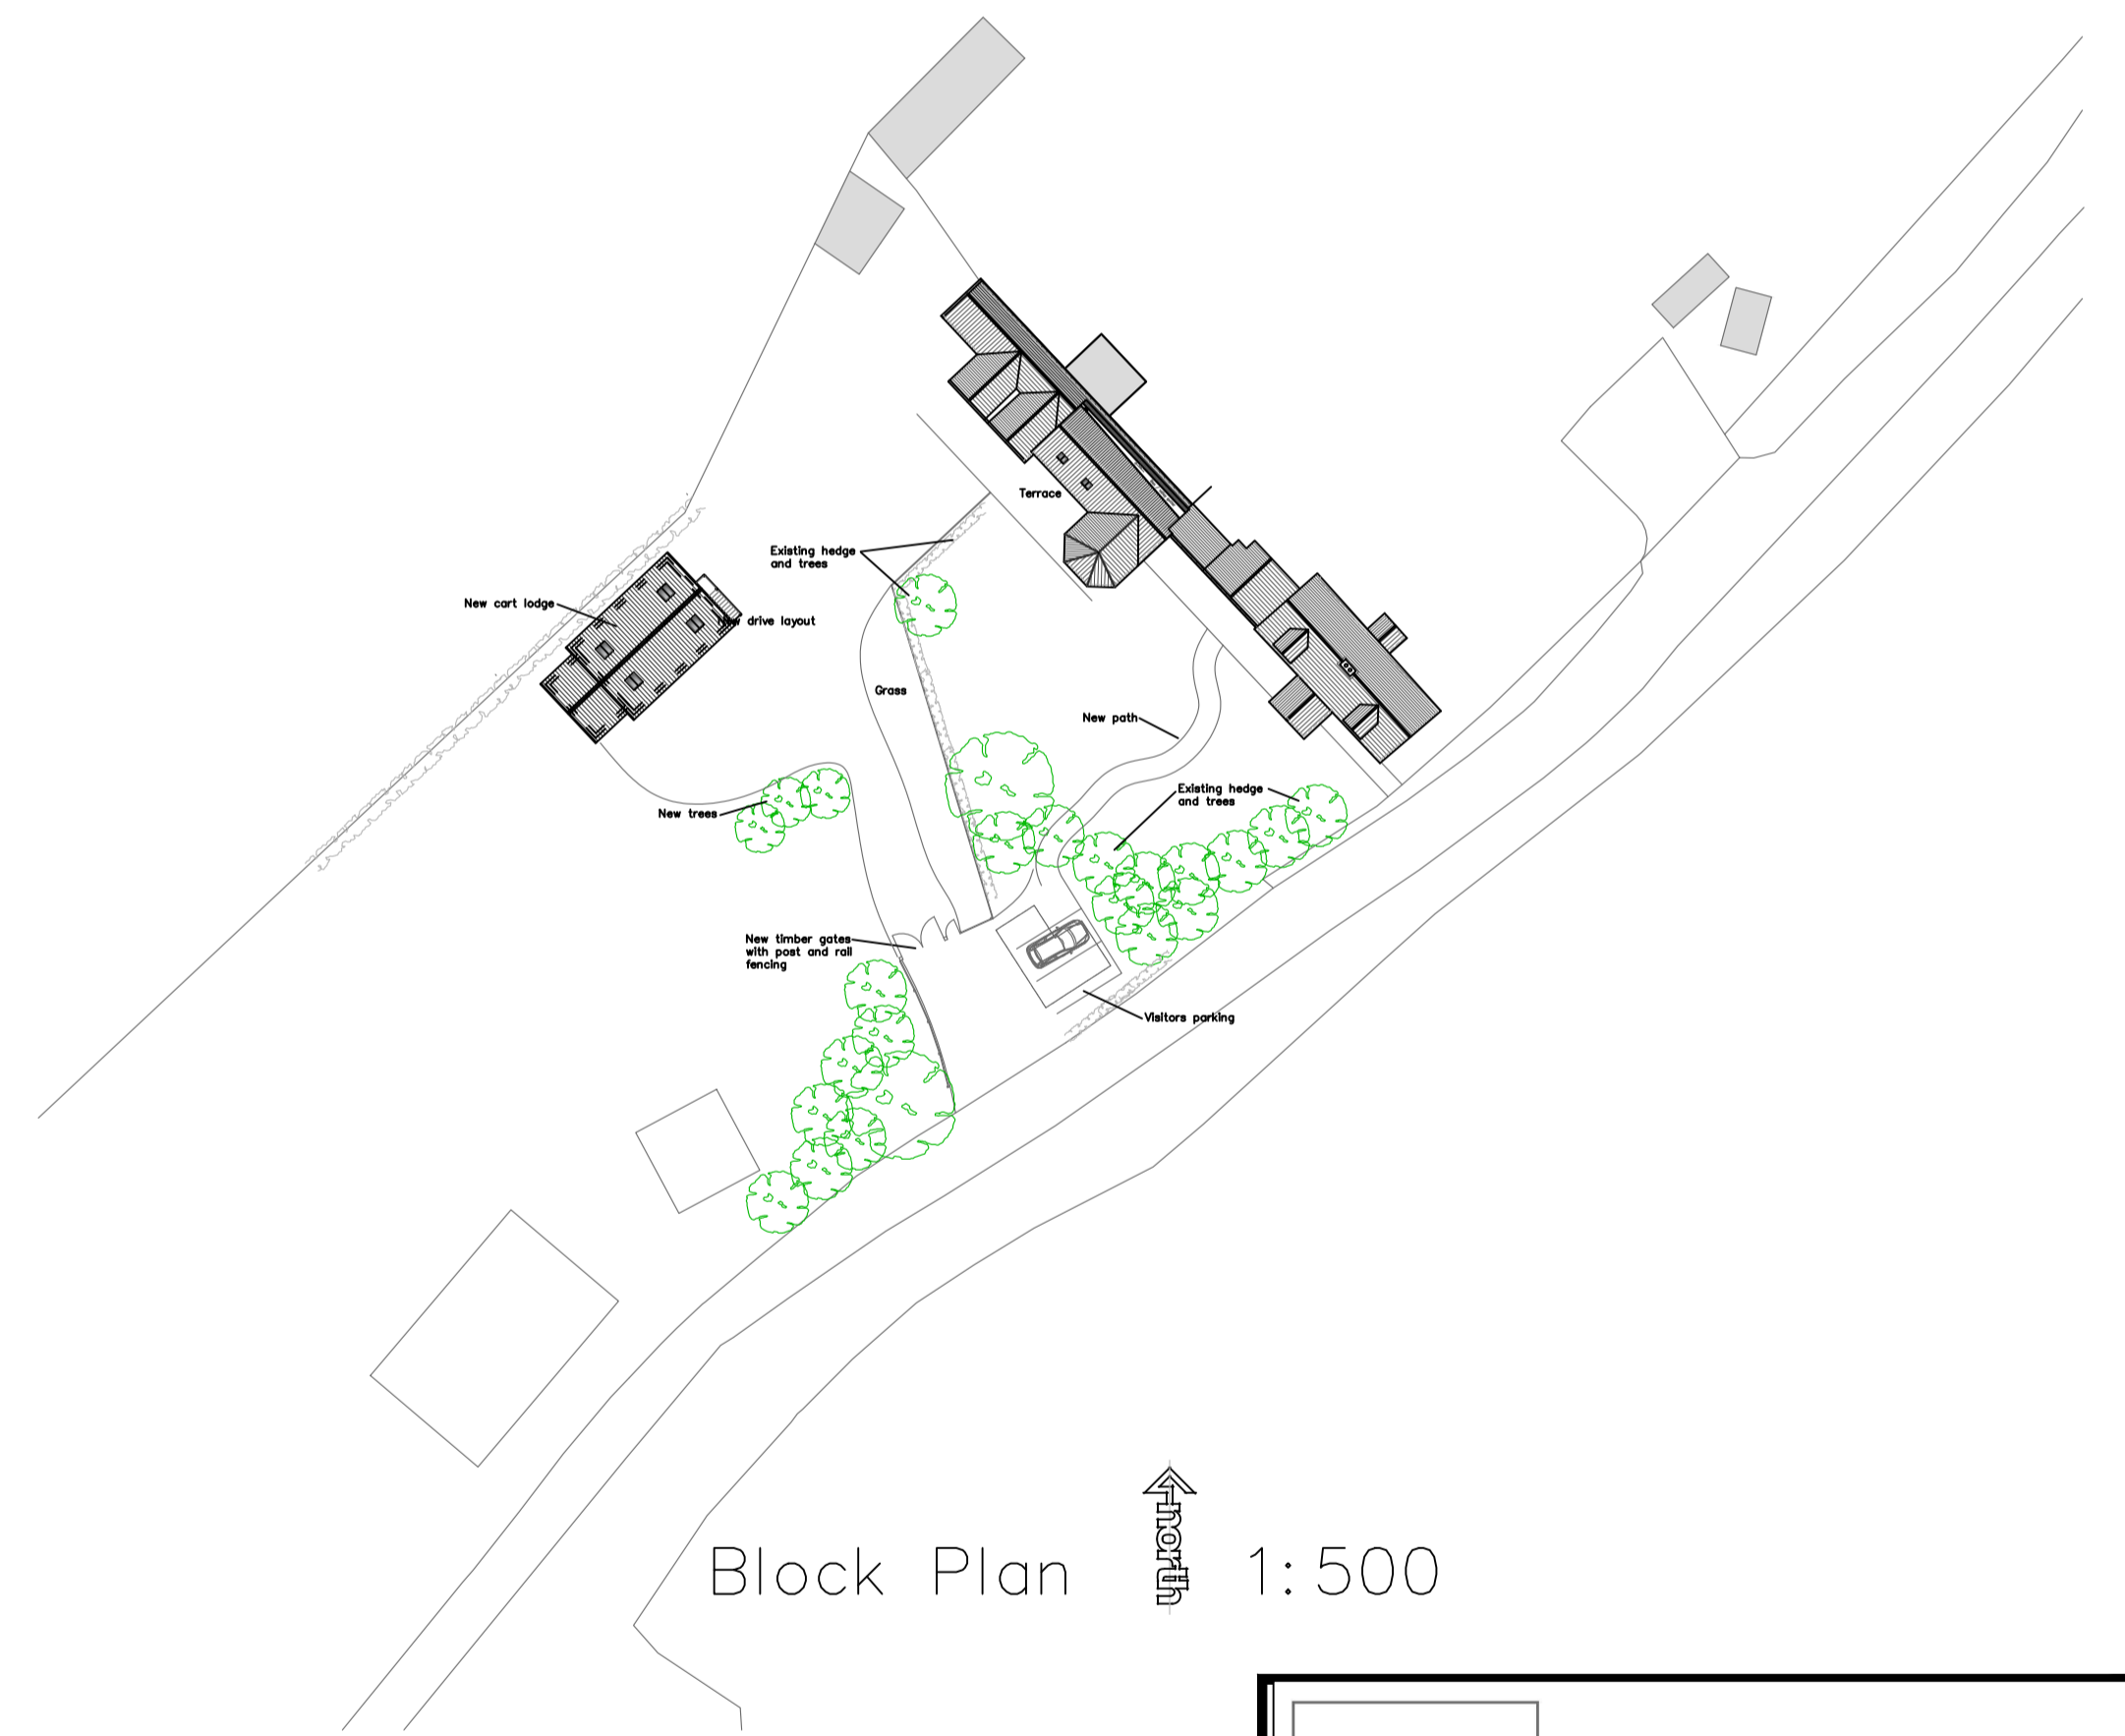


Block Plan 1:500

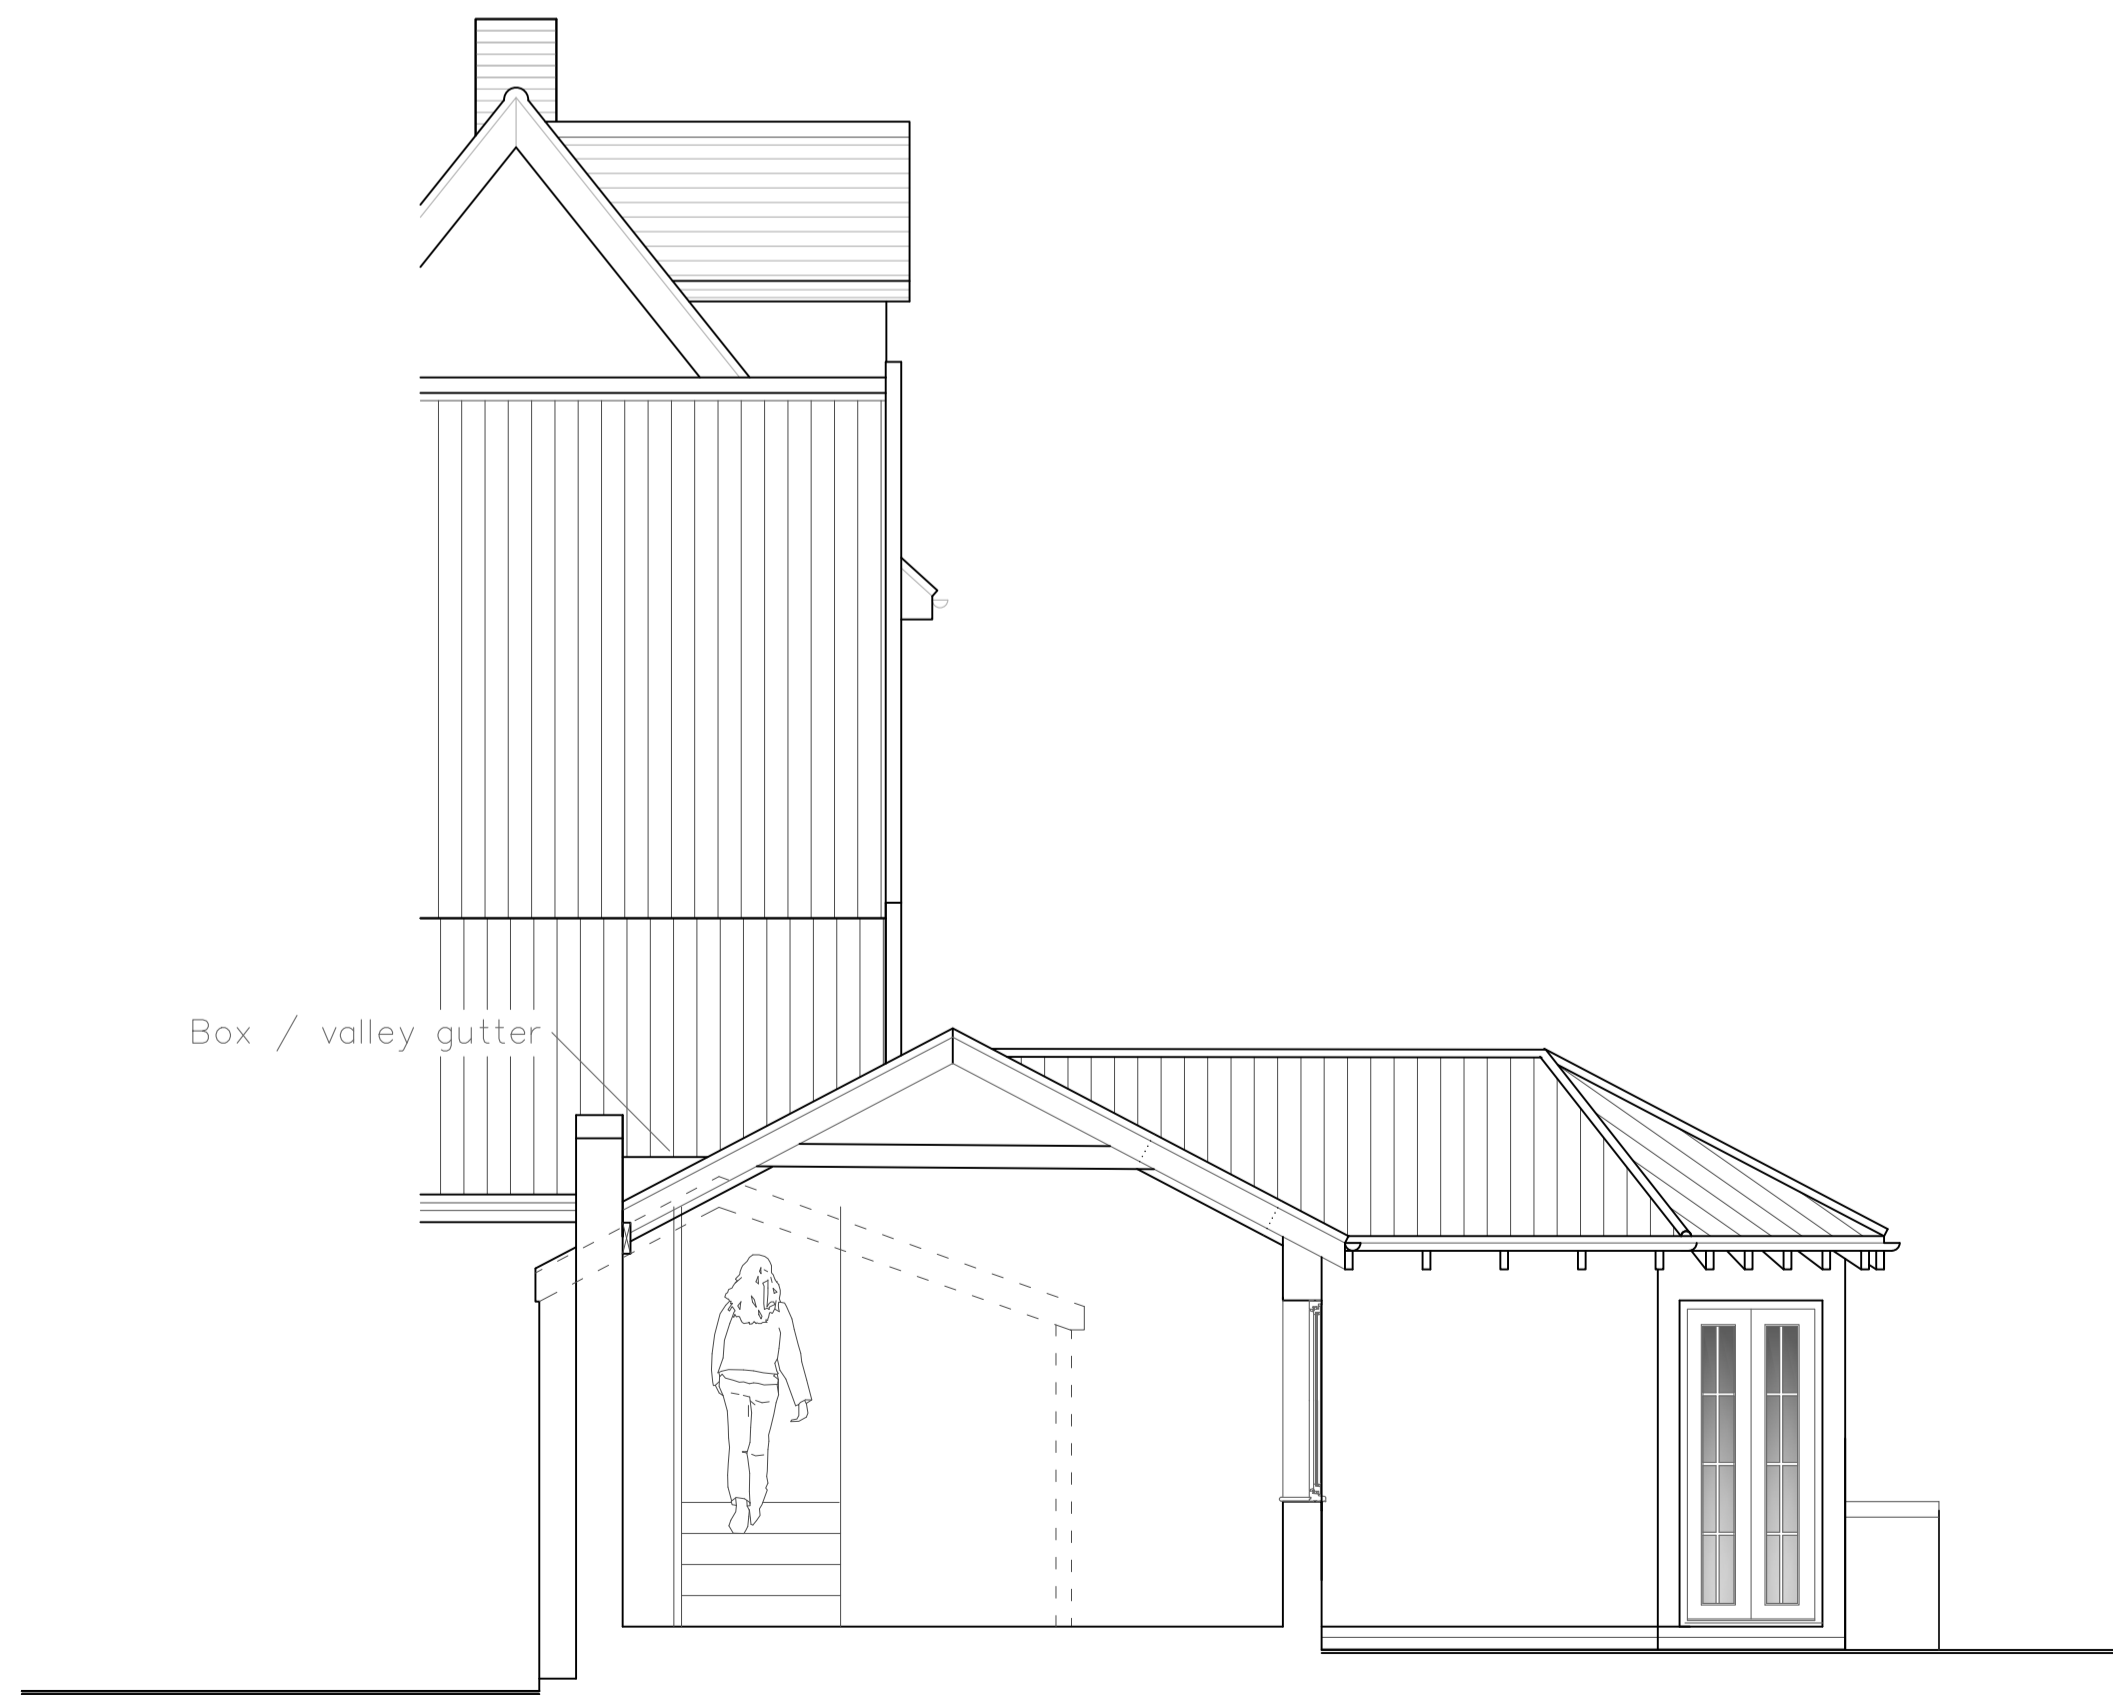

Proposed Section AA



Proposed Side (N-W) Elevation

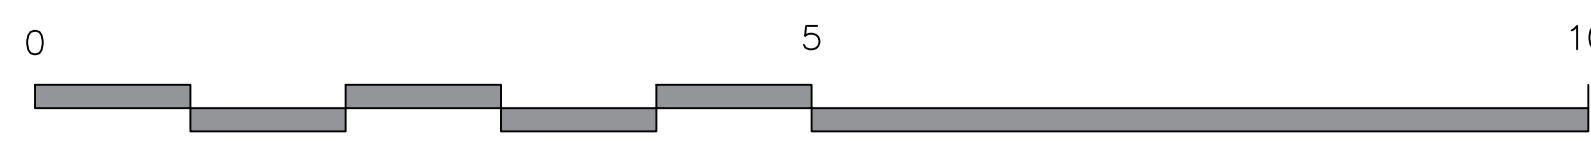

REVISIONS

- 19.01.2022
CHANGED THE GARDEN ROOM DESIGN AND ROOF DESIGN
REMOVED PROPOSED NEW PORCH
- 05.04.2022
ADDED REPLACEMENT PORCH
ALTERED NEW UTILITY ROOM PARTITION
ALTERED PROPOSED GARDEN ROOM

TMA TIM MOLL architecture	
CLIENT	MR & MRS SOUTHGATE
LOCATION	1 BRIDGES COTTAGES, DARMSDEN SUFFOLK IP6 8RA
JOB DESCRIPTION	Extensions & Alterations
TITLE	PROPOSED ROOF PLAN, ELEVATIONS, SECTION, BLOCK PLAN
DATE	SEPT 2021
SCALE	1:50 & 500 @ A1
JOB	1357
DRAWING NO. 04 D	
<small>TIM MOLL ARCHITECTURE SUITE 10 9 STATION YARD NEEDHAM MARKET SUFFOLK IP6 8AS T. 01449 708510 M. 07818087280 E. tim@timmoll.com</small>	