





Proposed Front (S-W) Elevation

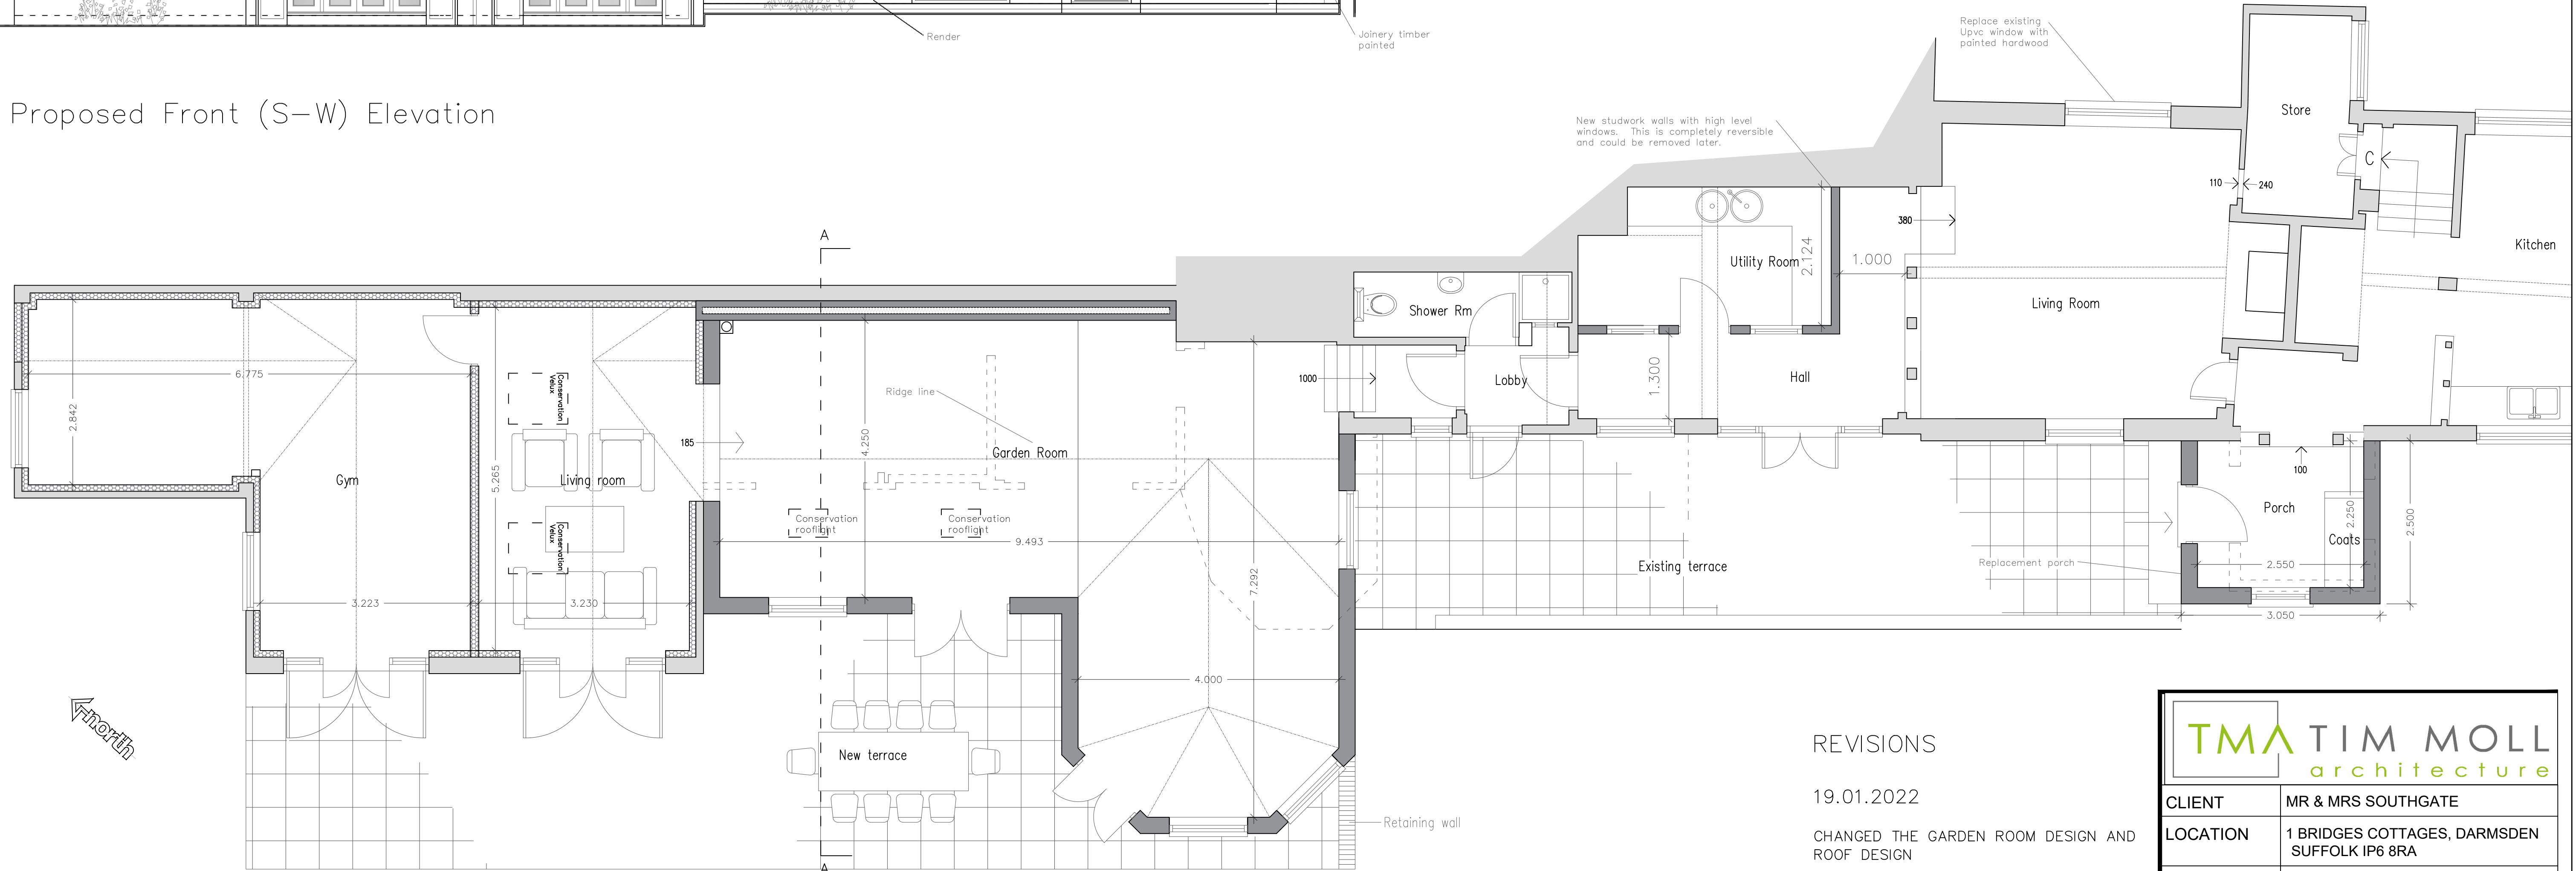

Proposed Plan

REVISIONS

- 19.01.2022
CHANGED THE GARDEN ROOM DESIGN AND ROOF DESIGN
- REMOVED PROPOSED NEW PORCH
- 05.04.2022
ADDED REPLACEMENT PORCH
ALTERED NEW UTILITY ROOM PARTITION
ALTERED PROPOSED GARDEN ROOM

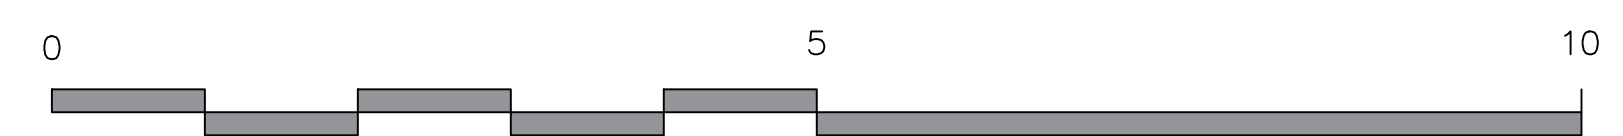

TMA TIM MOLL architecture		
CLIENT	MR & MRS SOUTHGATE	
LOCATION	1 BRIDGES COTTAGES, DARMSDEN SUFFOLK IP6 8RA	
JOB DESCRIPTION	Extensions & Alterations	
TITLE	PROPOSED GROUND FLOOR PLAN AND ELEVATION	
DATE	SEPT 2021	DRAWING NO.
SCALE	1 : 50 @ A1	03 C
JOB	1357	
TIM MOLL ARCHITECTURE SUITE 10 9 STATION YARD NEEDHAM MARKET SUFFOLK IP6 8AS T. 01449 708510 M. 07818087280 E. tim@timmoll.com		