

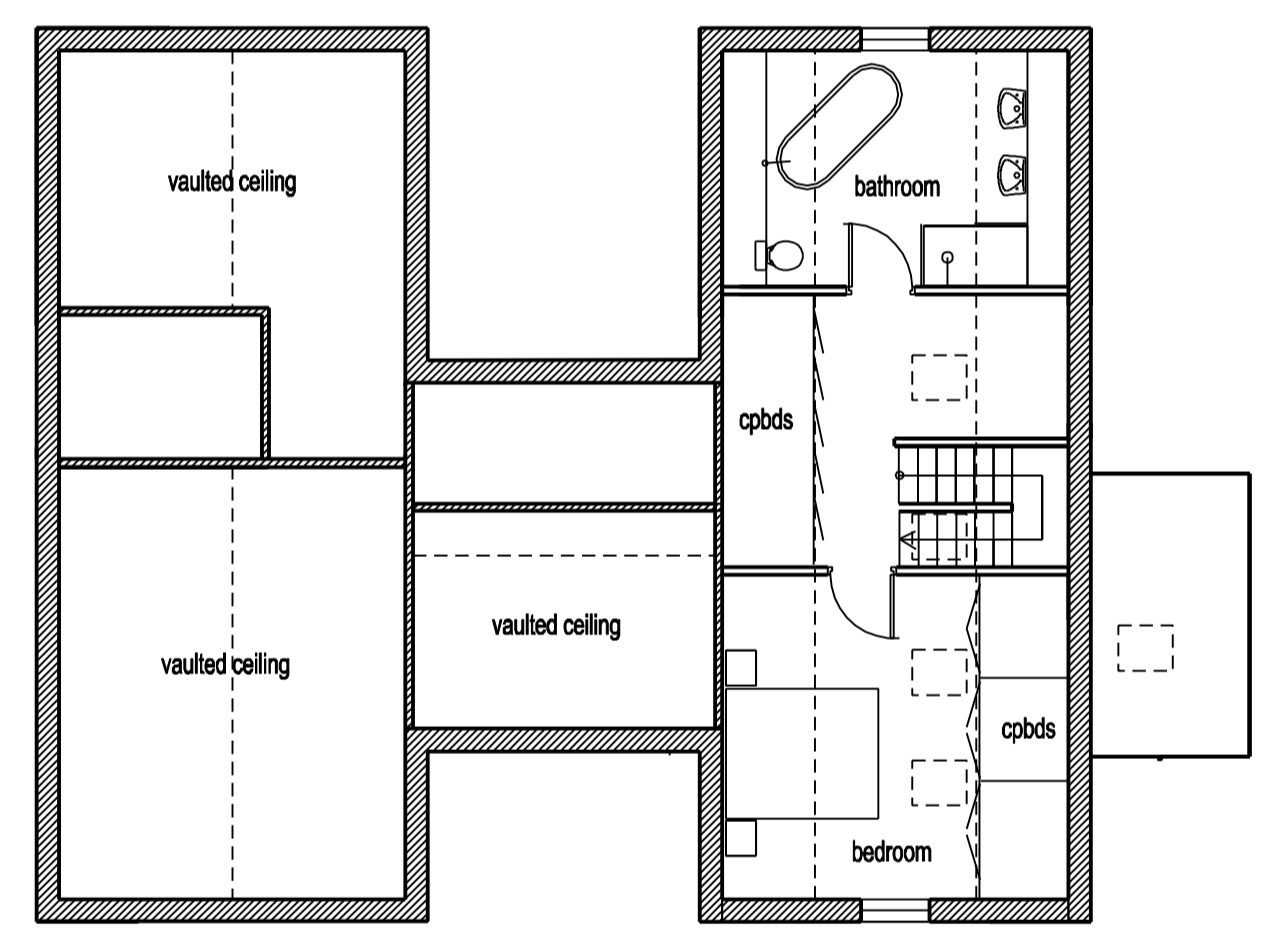



Roof Plan

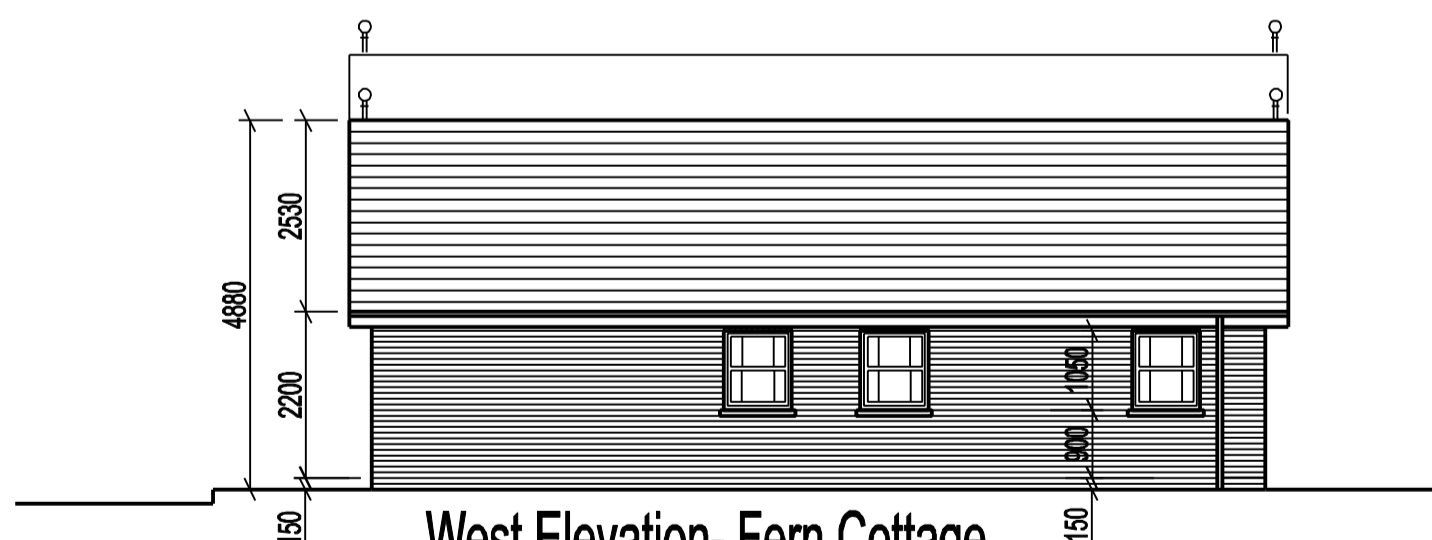

First Floor Plan

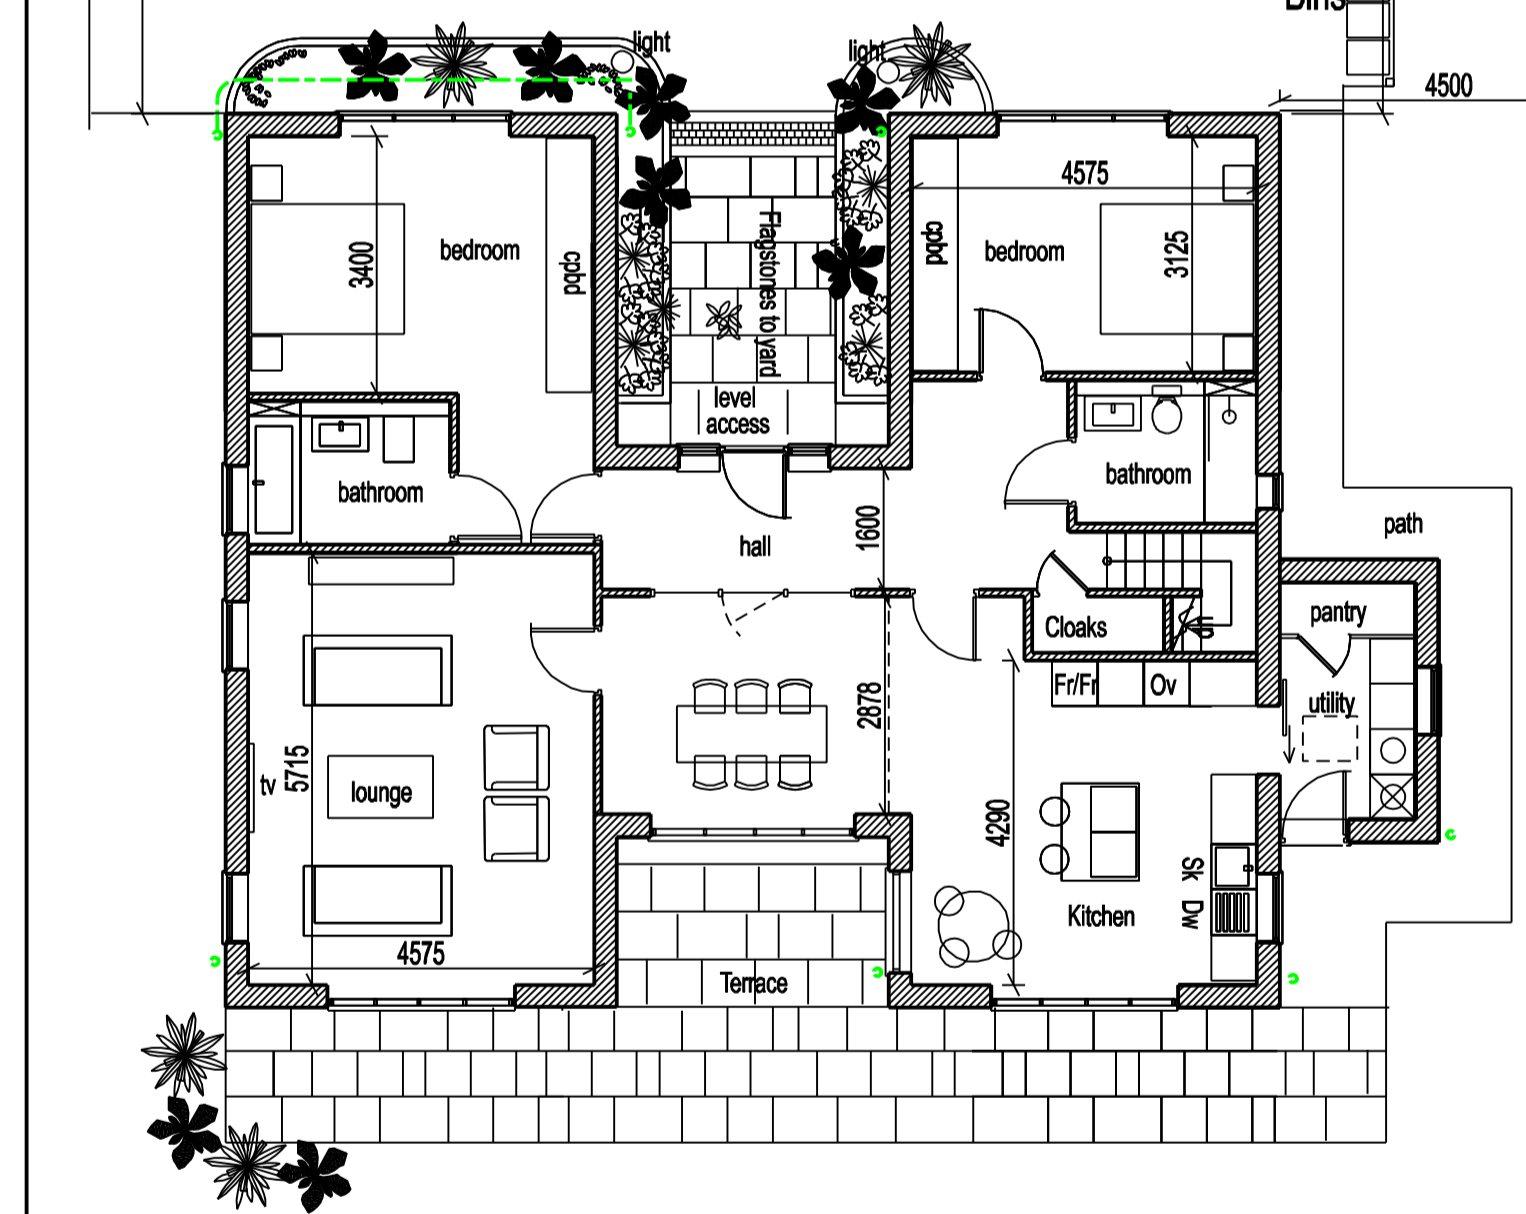

West Elevation- Fern Cottage

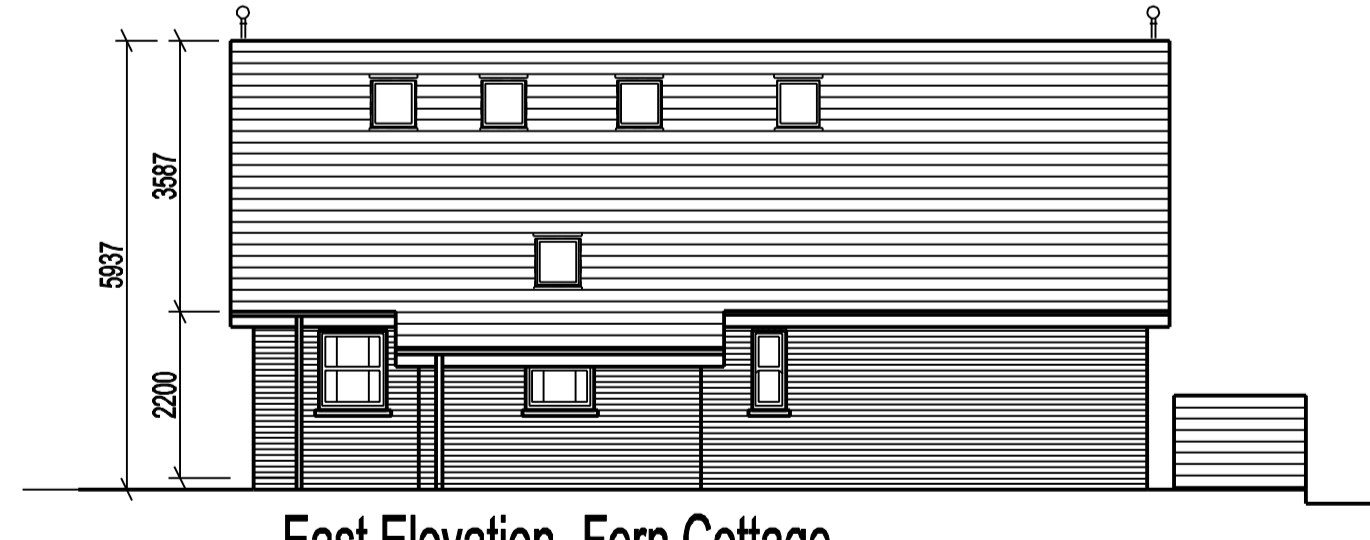


East Elevation- Fern Cottage



North Elevation- Fern Cottage



South Elevation- Fern Cottage

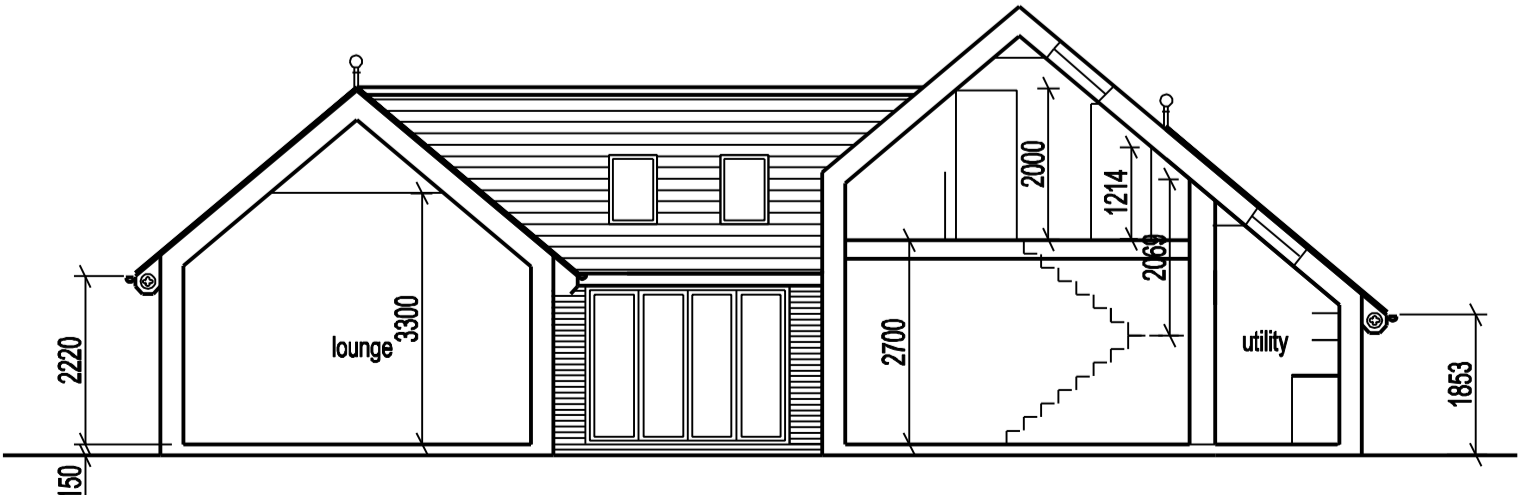


Section

Use written dimensions only.

All work to be carried out in a workmanlike manner and comply with building regulations.

All measurements and levels to be checked on site by the contractor before work commences.

For sizes and bearings of beams please see Engineers Report

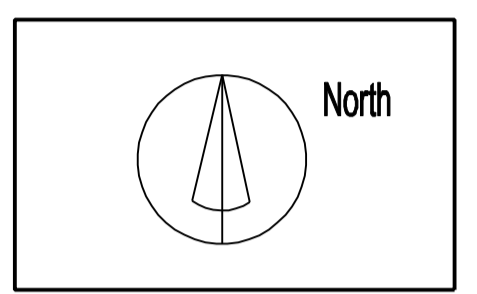

Area of wall to be max height of 0.6M to comply with Highways recommendations

FERN2/100/02/-

J Healseden
Land adjacent to
6 Fern Road
Cropwell Bishop

Plans and Elevations
date 20/10/2021
scale 1:100 @ A1



tel: 0115 8461732
52 Normanton Lane
Keyworth
Nottinghamshire
NG12 5HA
office@welhamarchitects.com