



Scale A1 1:50
0.0 1.0 2.0 3.0 4.0 5.0


All dimensions to be checked on site.
Do not Scale from the drawing.
Any discrepancies to be reported to the Project
Surveyor before the commencement of any works.

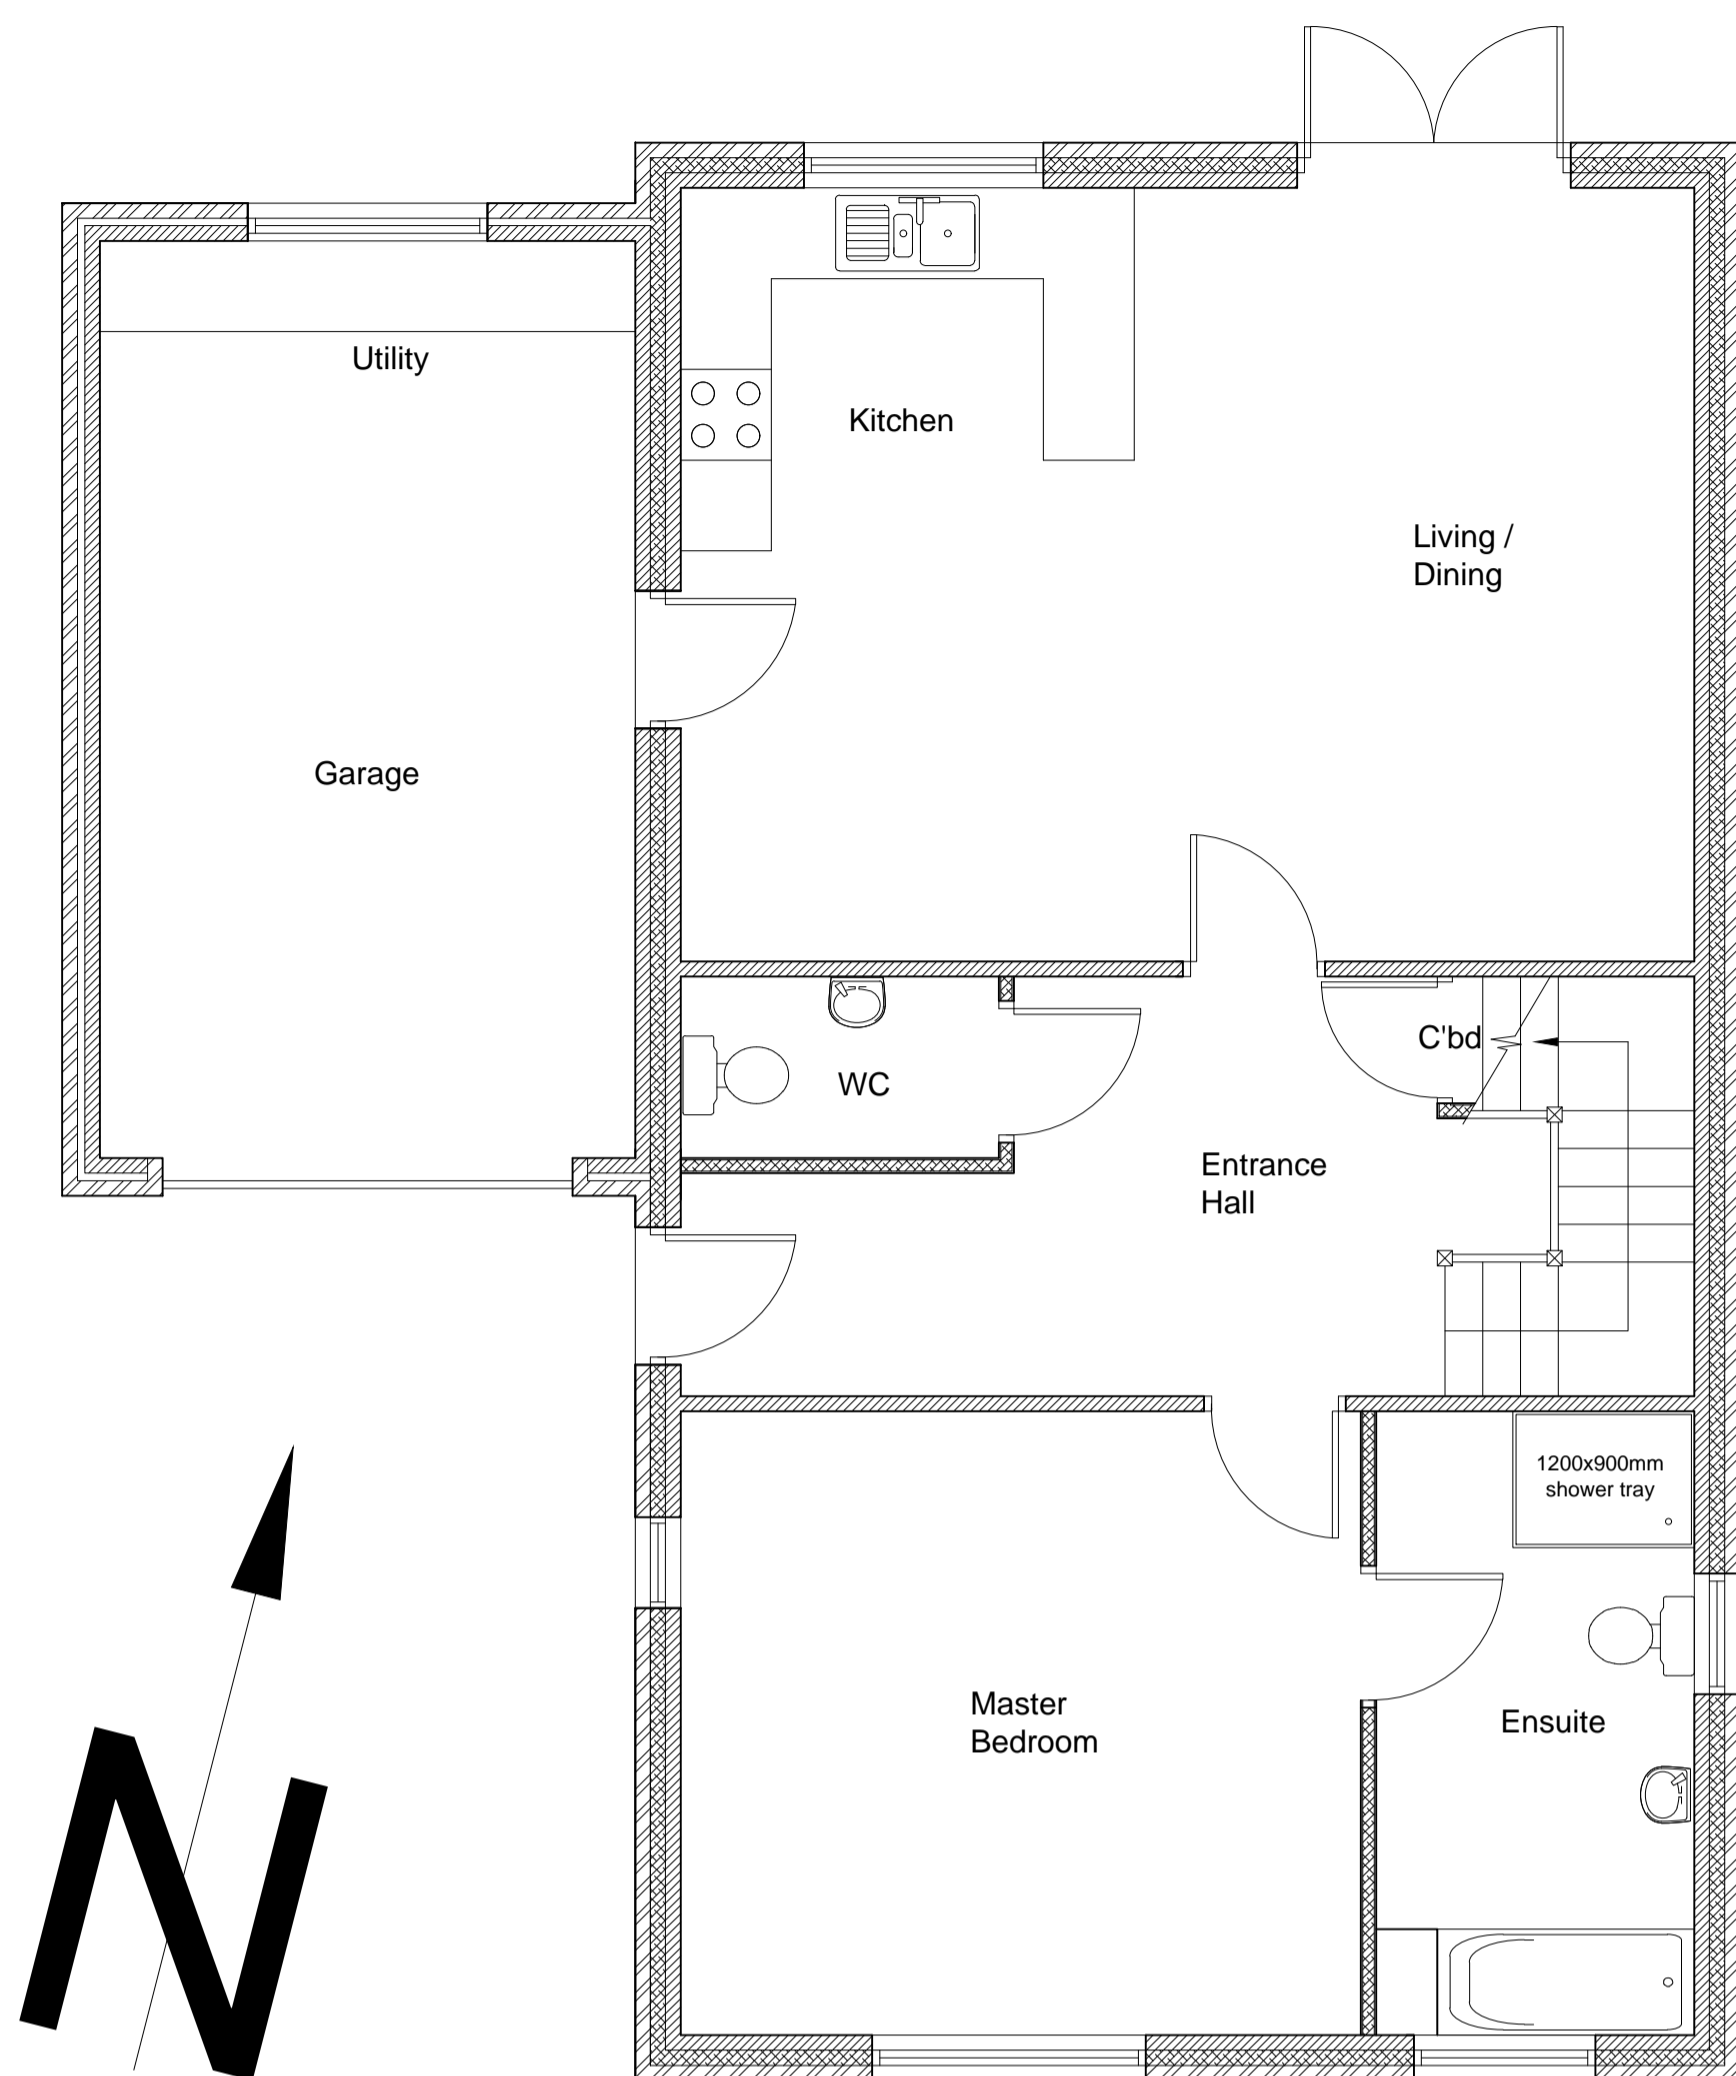

Plots 1, 2 and 4
Ground Floor Plan as Proposed at 1:50

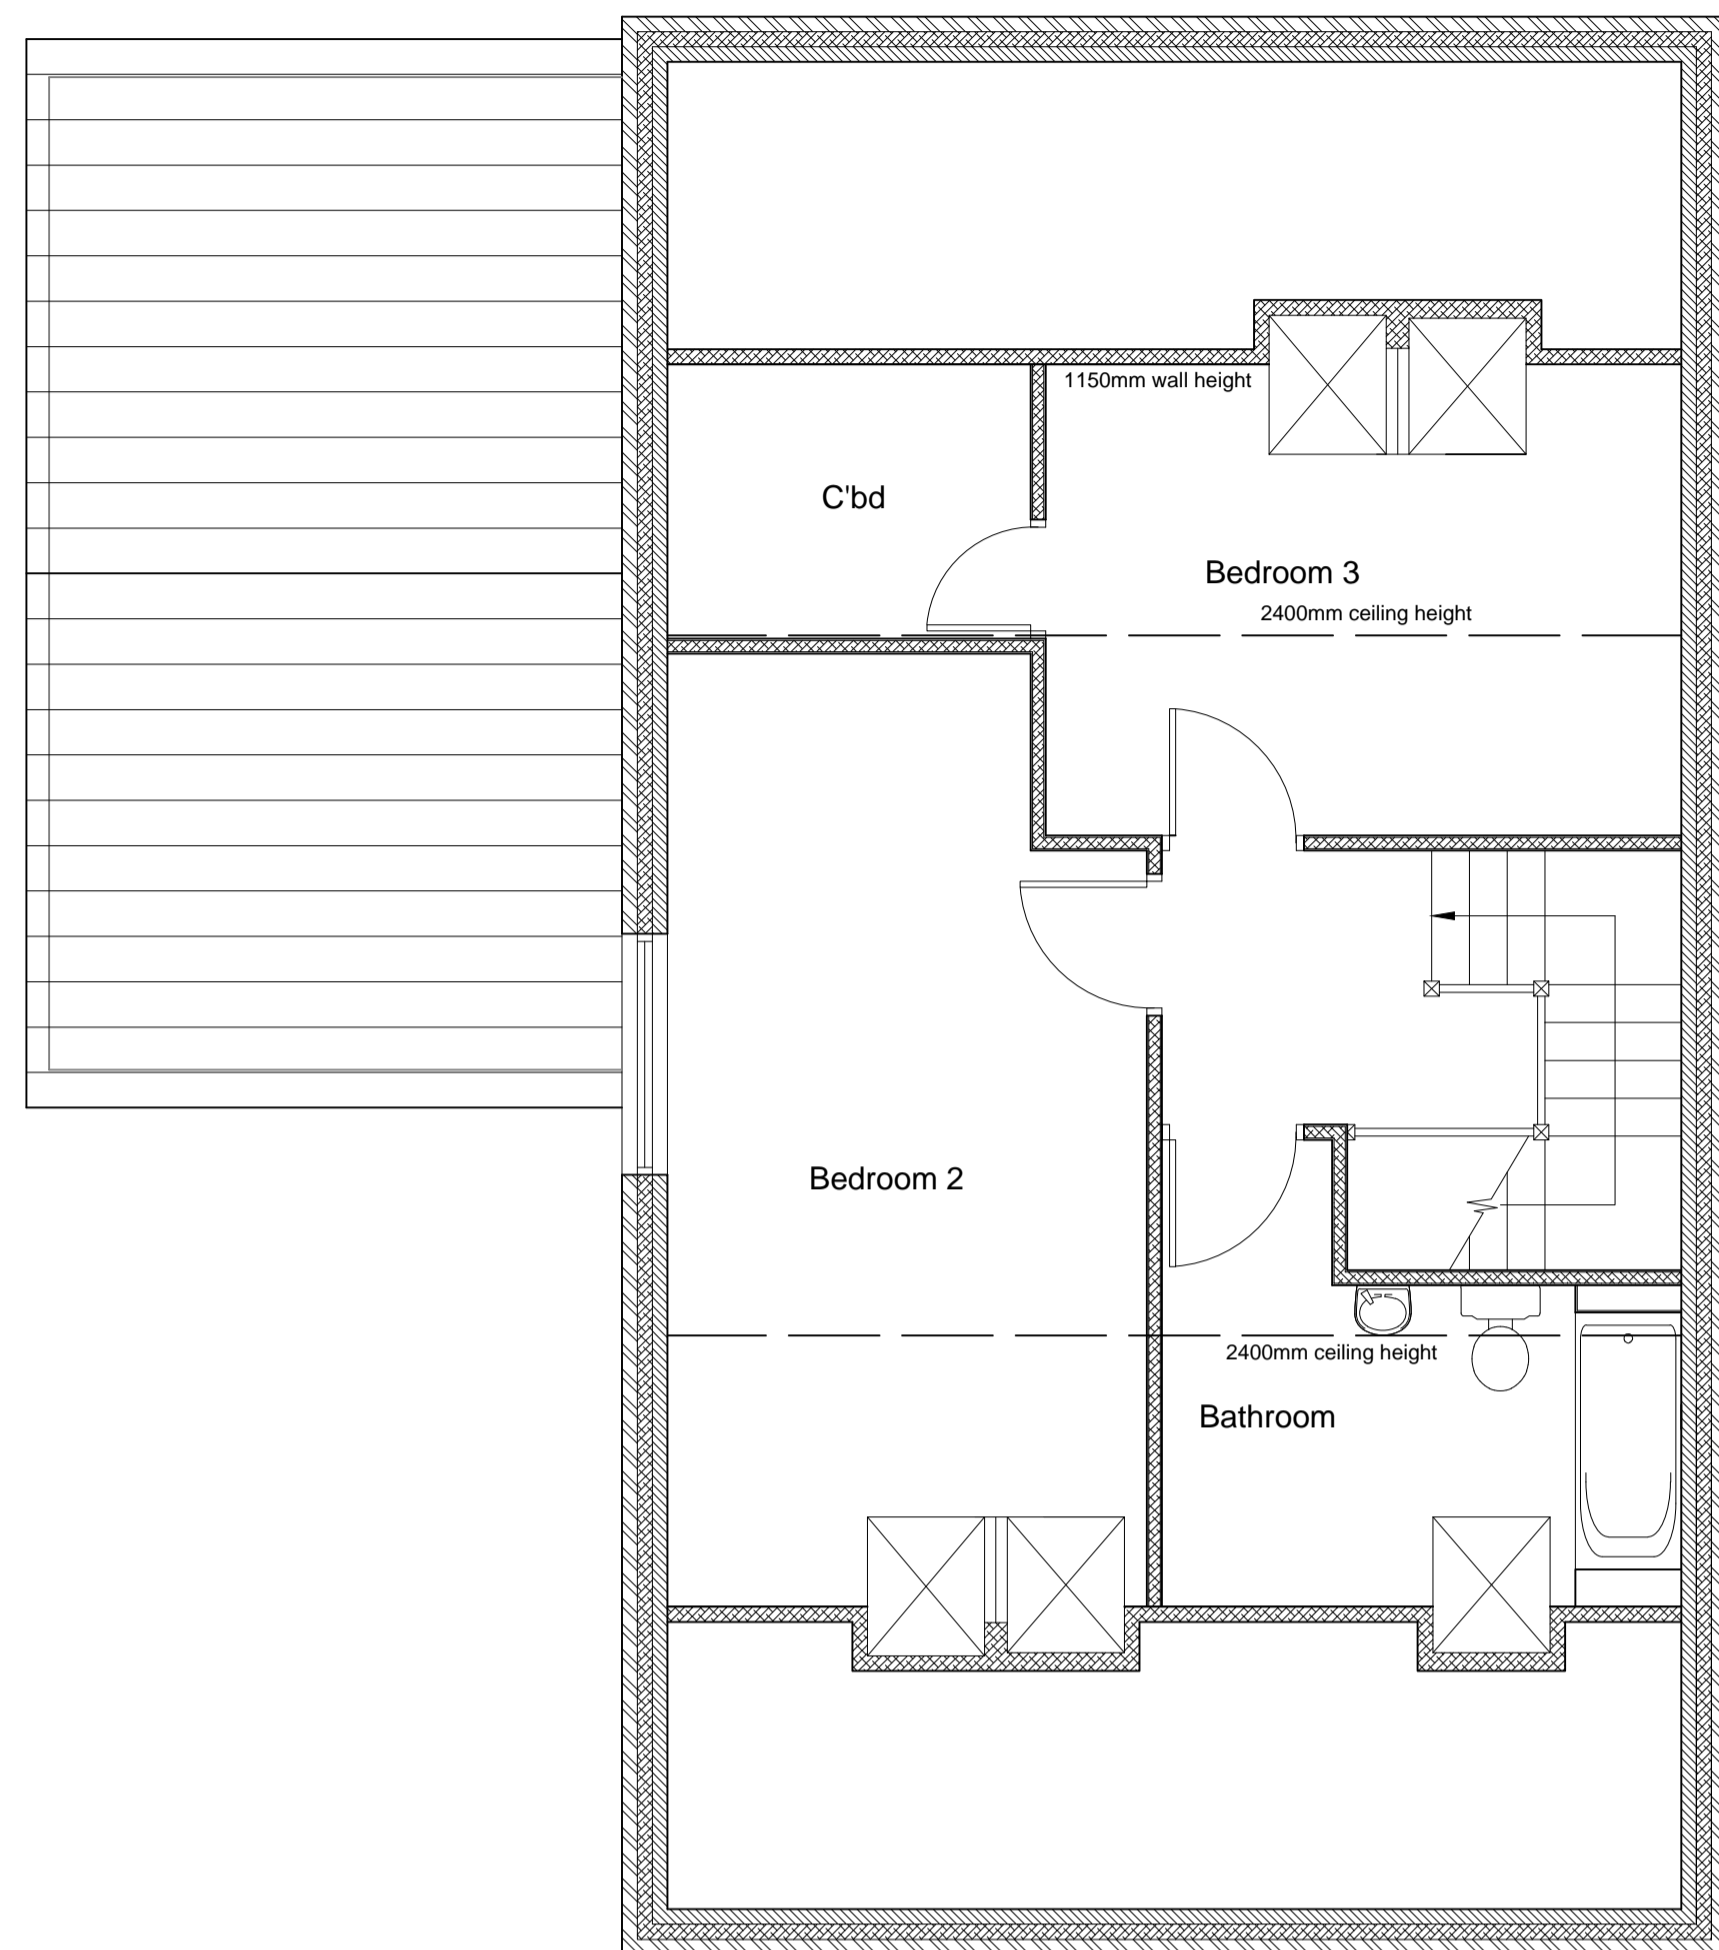

Plots 1, 2 and 4
First Floor Plan as Proposed at 1:50

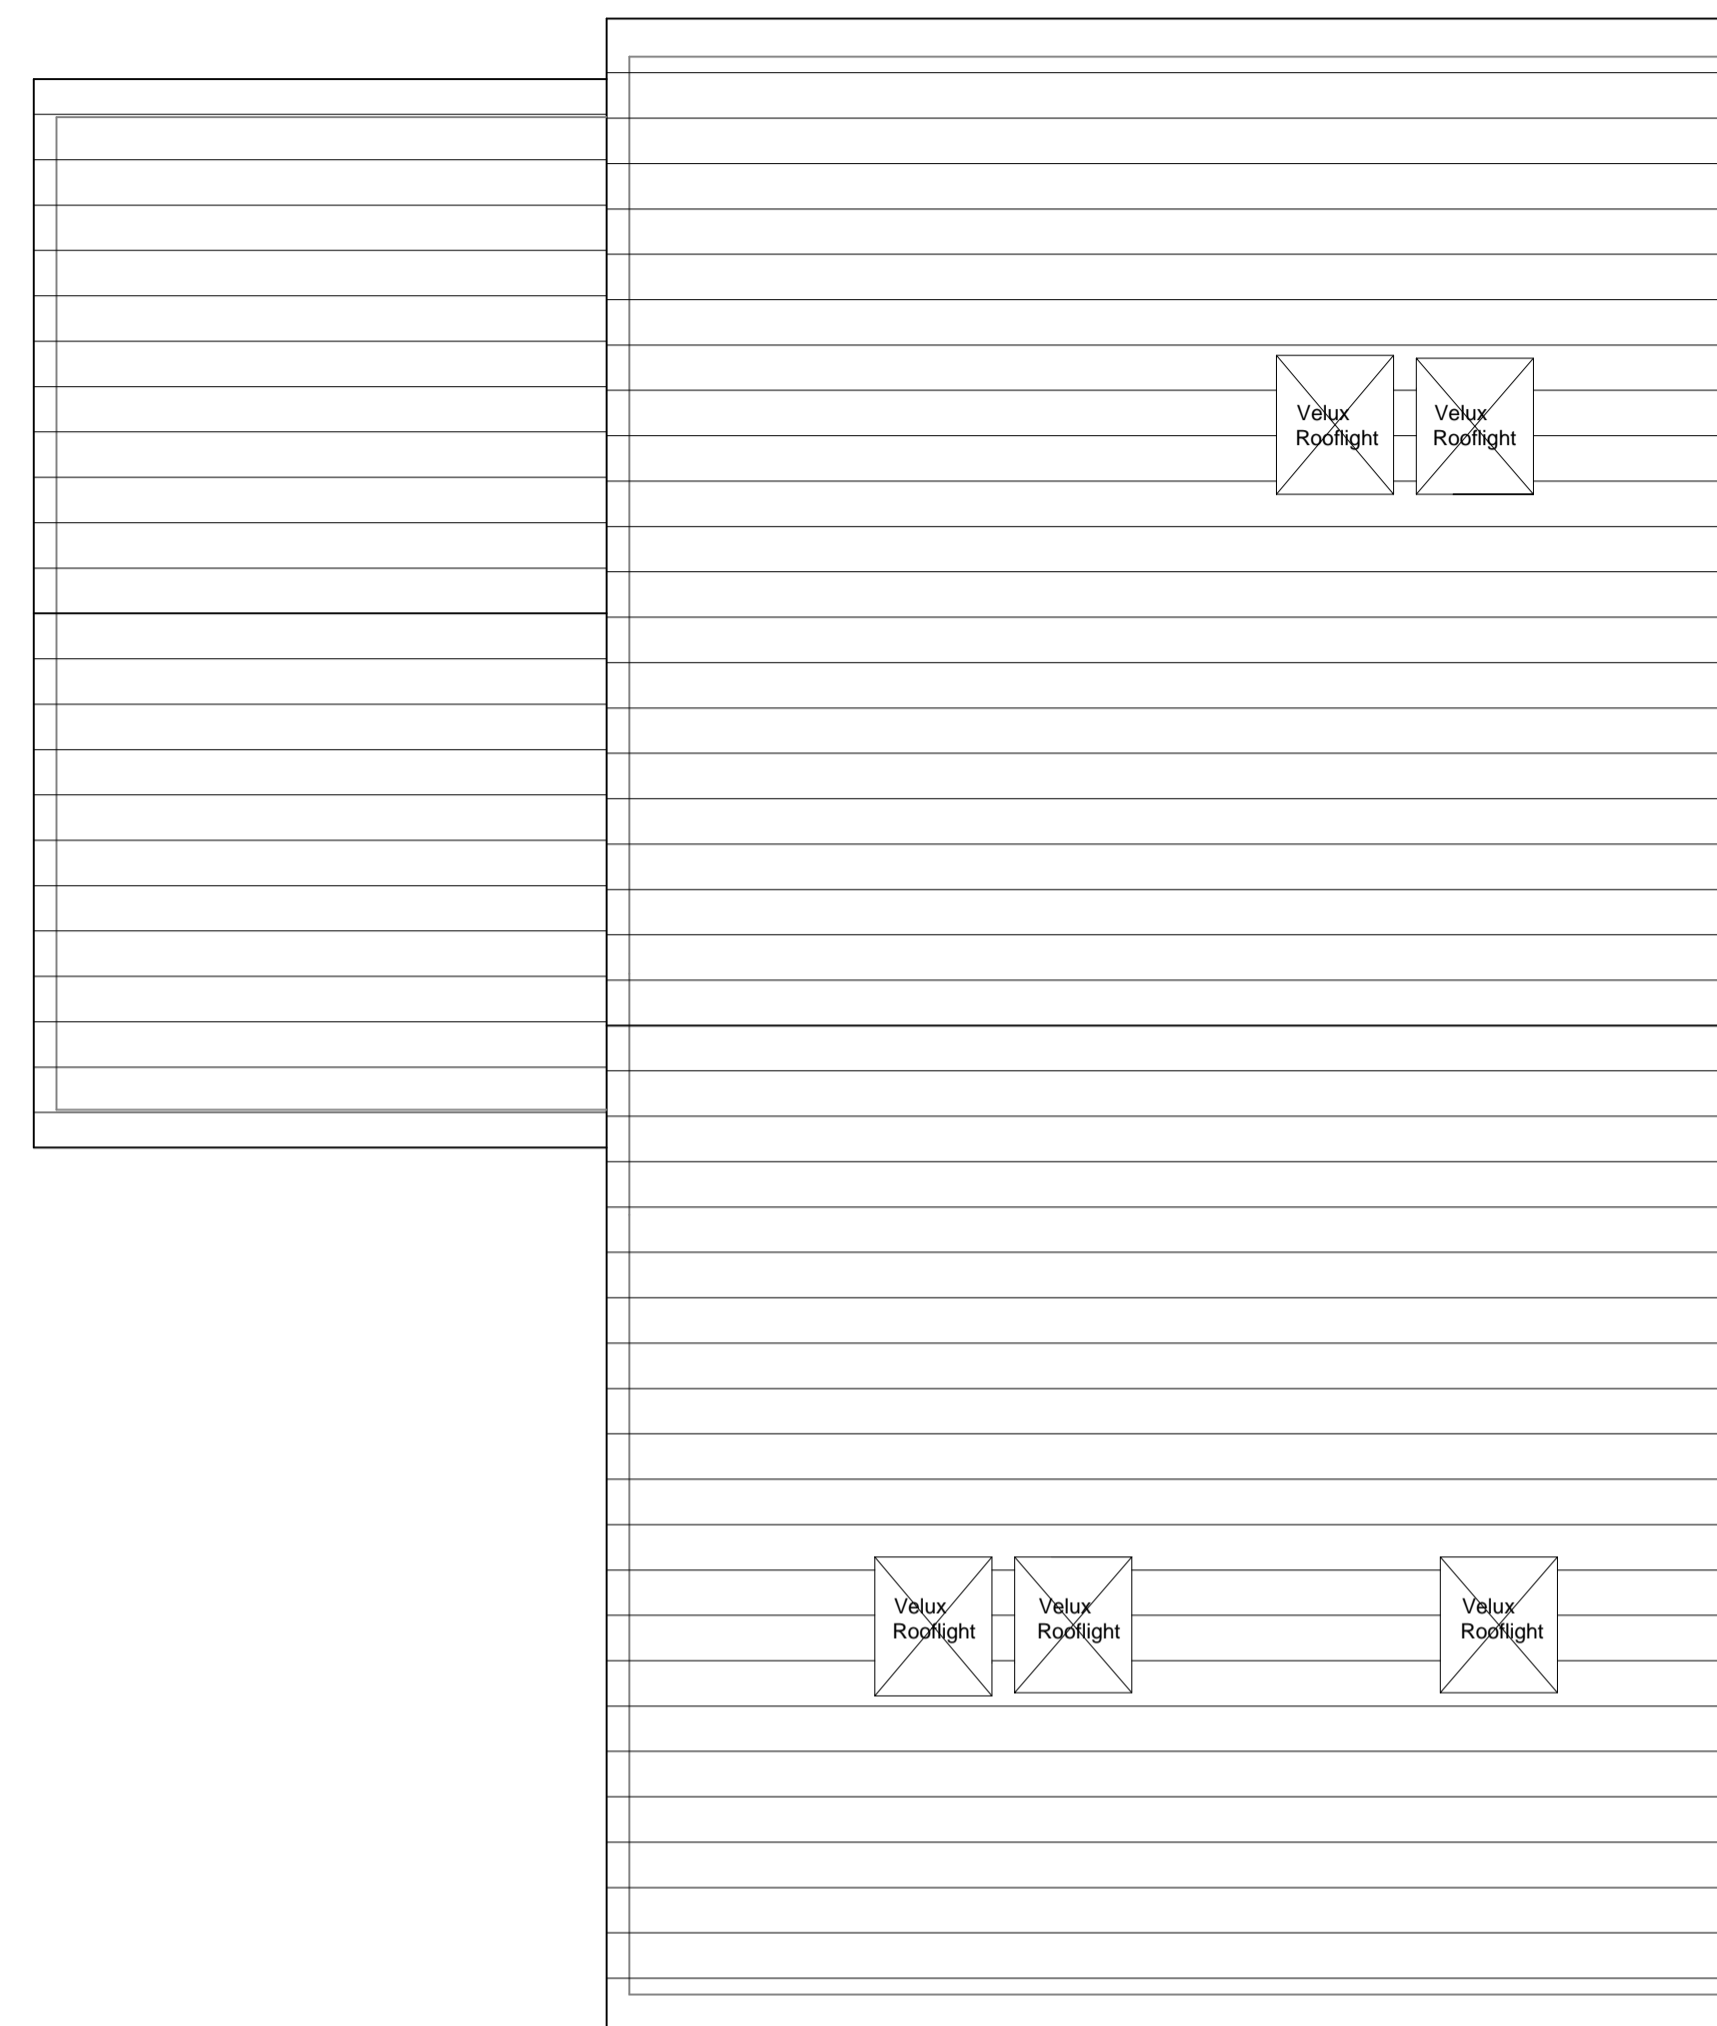

Plots 1, 2 and 4
Roof Plan as Proposed at 1:50


Scale A1 1:100
0.0 2.0 4.0 6.0 8.0 10.0




Front Elevation as Proposed at 1:100




LH Side Elevation as Proposed at 1:100

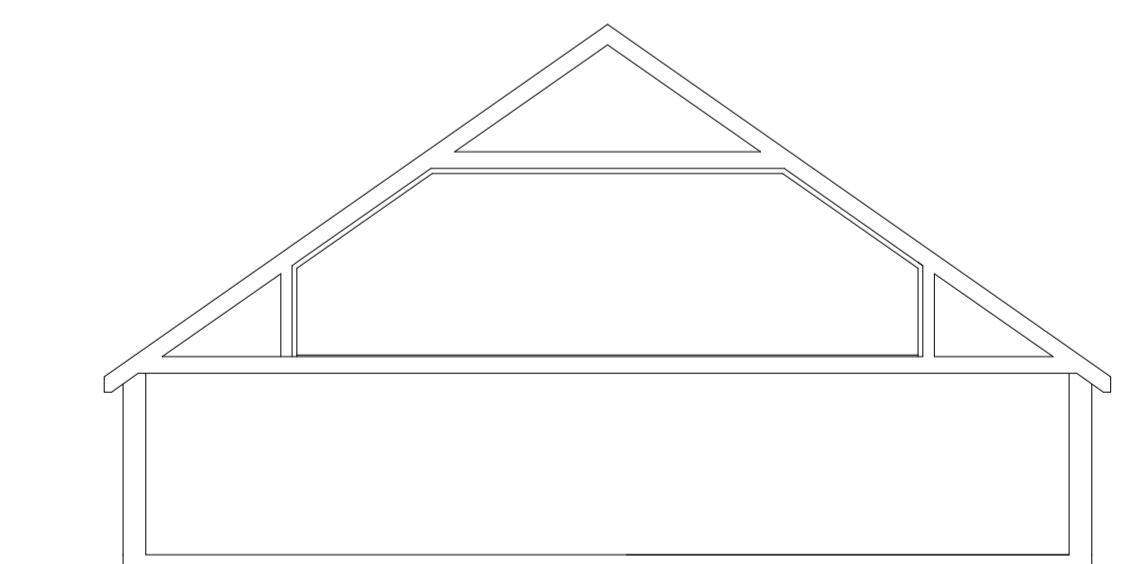

Approx section as Proposed at 1:100

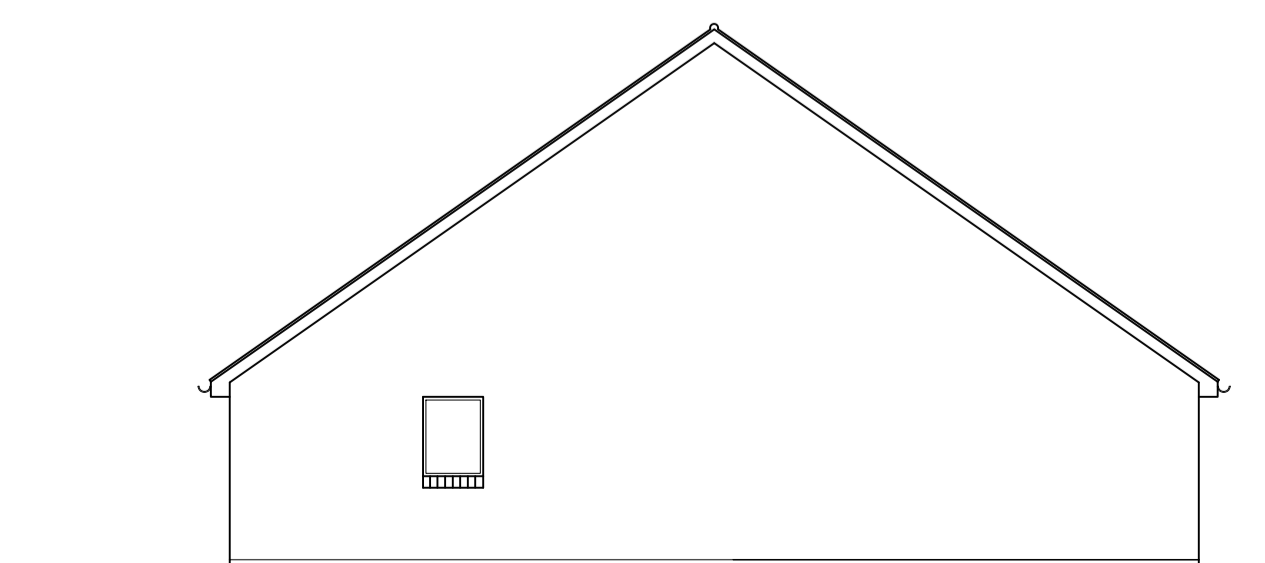

RH Side Elevation as Proposed at 1:100

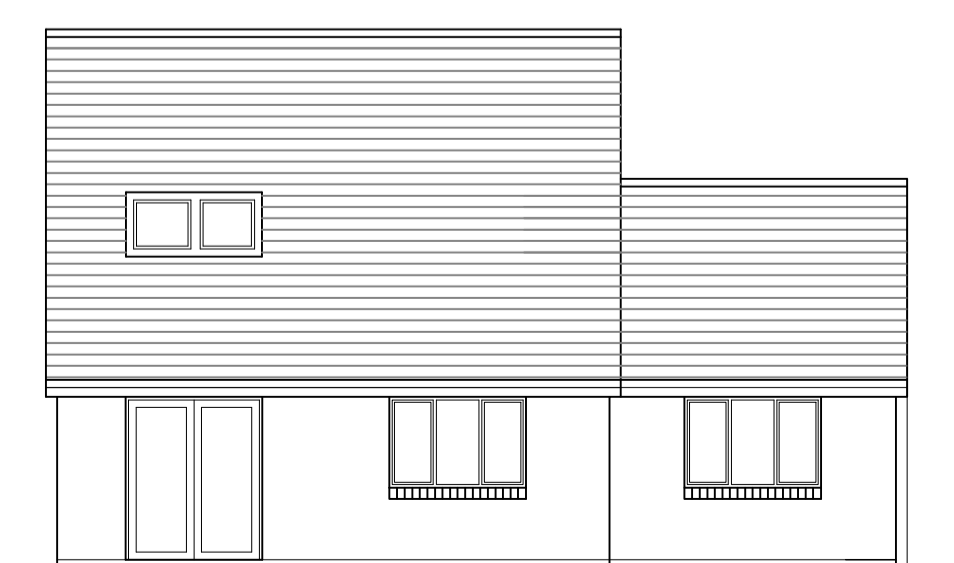

Rear Elevation as Proposed at 1:100

Revisions:	Date:	Init:
<p>Sullivan Associates CHARTERED BUILDING SURVEYORS Fourways 2, Dilston Terrace, Amble, Morpeth, Northumberland, NE65 0DT Tel: 01665 513 010 email: info@sullivan-associates.co.uk</p>		
<p>Client: DP Builders</p>		
<p>Project: Southmead Estate Amble, Morpeth NE65 0WH</p>		
<p>Drawing Title: Plots 1, 2 and 4 Plans and Elevations as Proposed</p>		
Drawn:	RS	Scale: as shown @ A1
Checked:	RS	Date: Feb 2020
Project No:	14068	Rev No: G
Drawing No:	201	