



Scale A1 1:50  
0.0 1.0 2.0 3.0 4.0 5.0


All dimensions to be checked on site.  
Do not Scale from the drawing.  
Any discrepancies to be reported to the Project Surveyor before the commencement of any works.

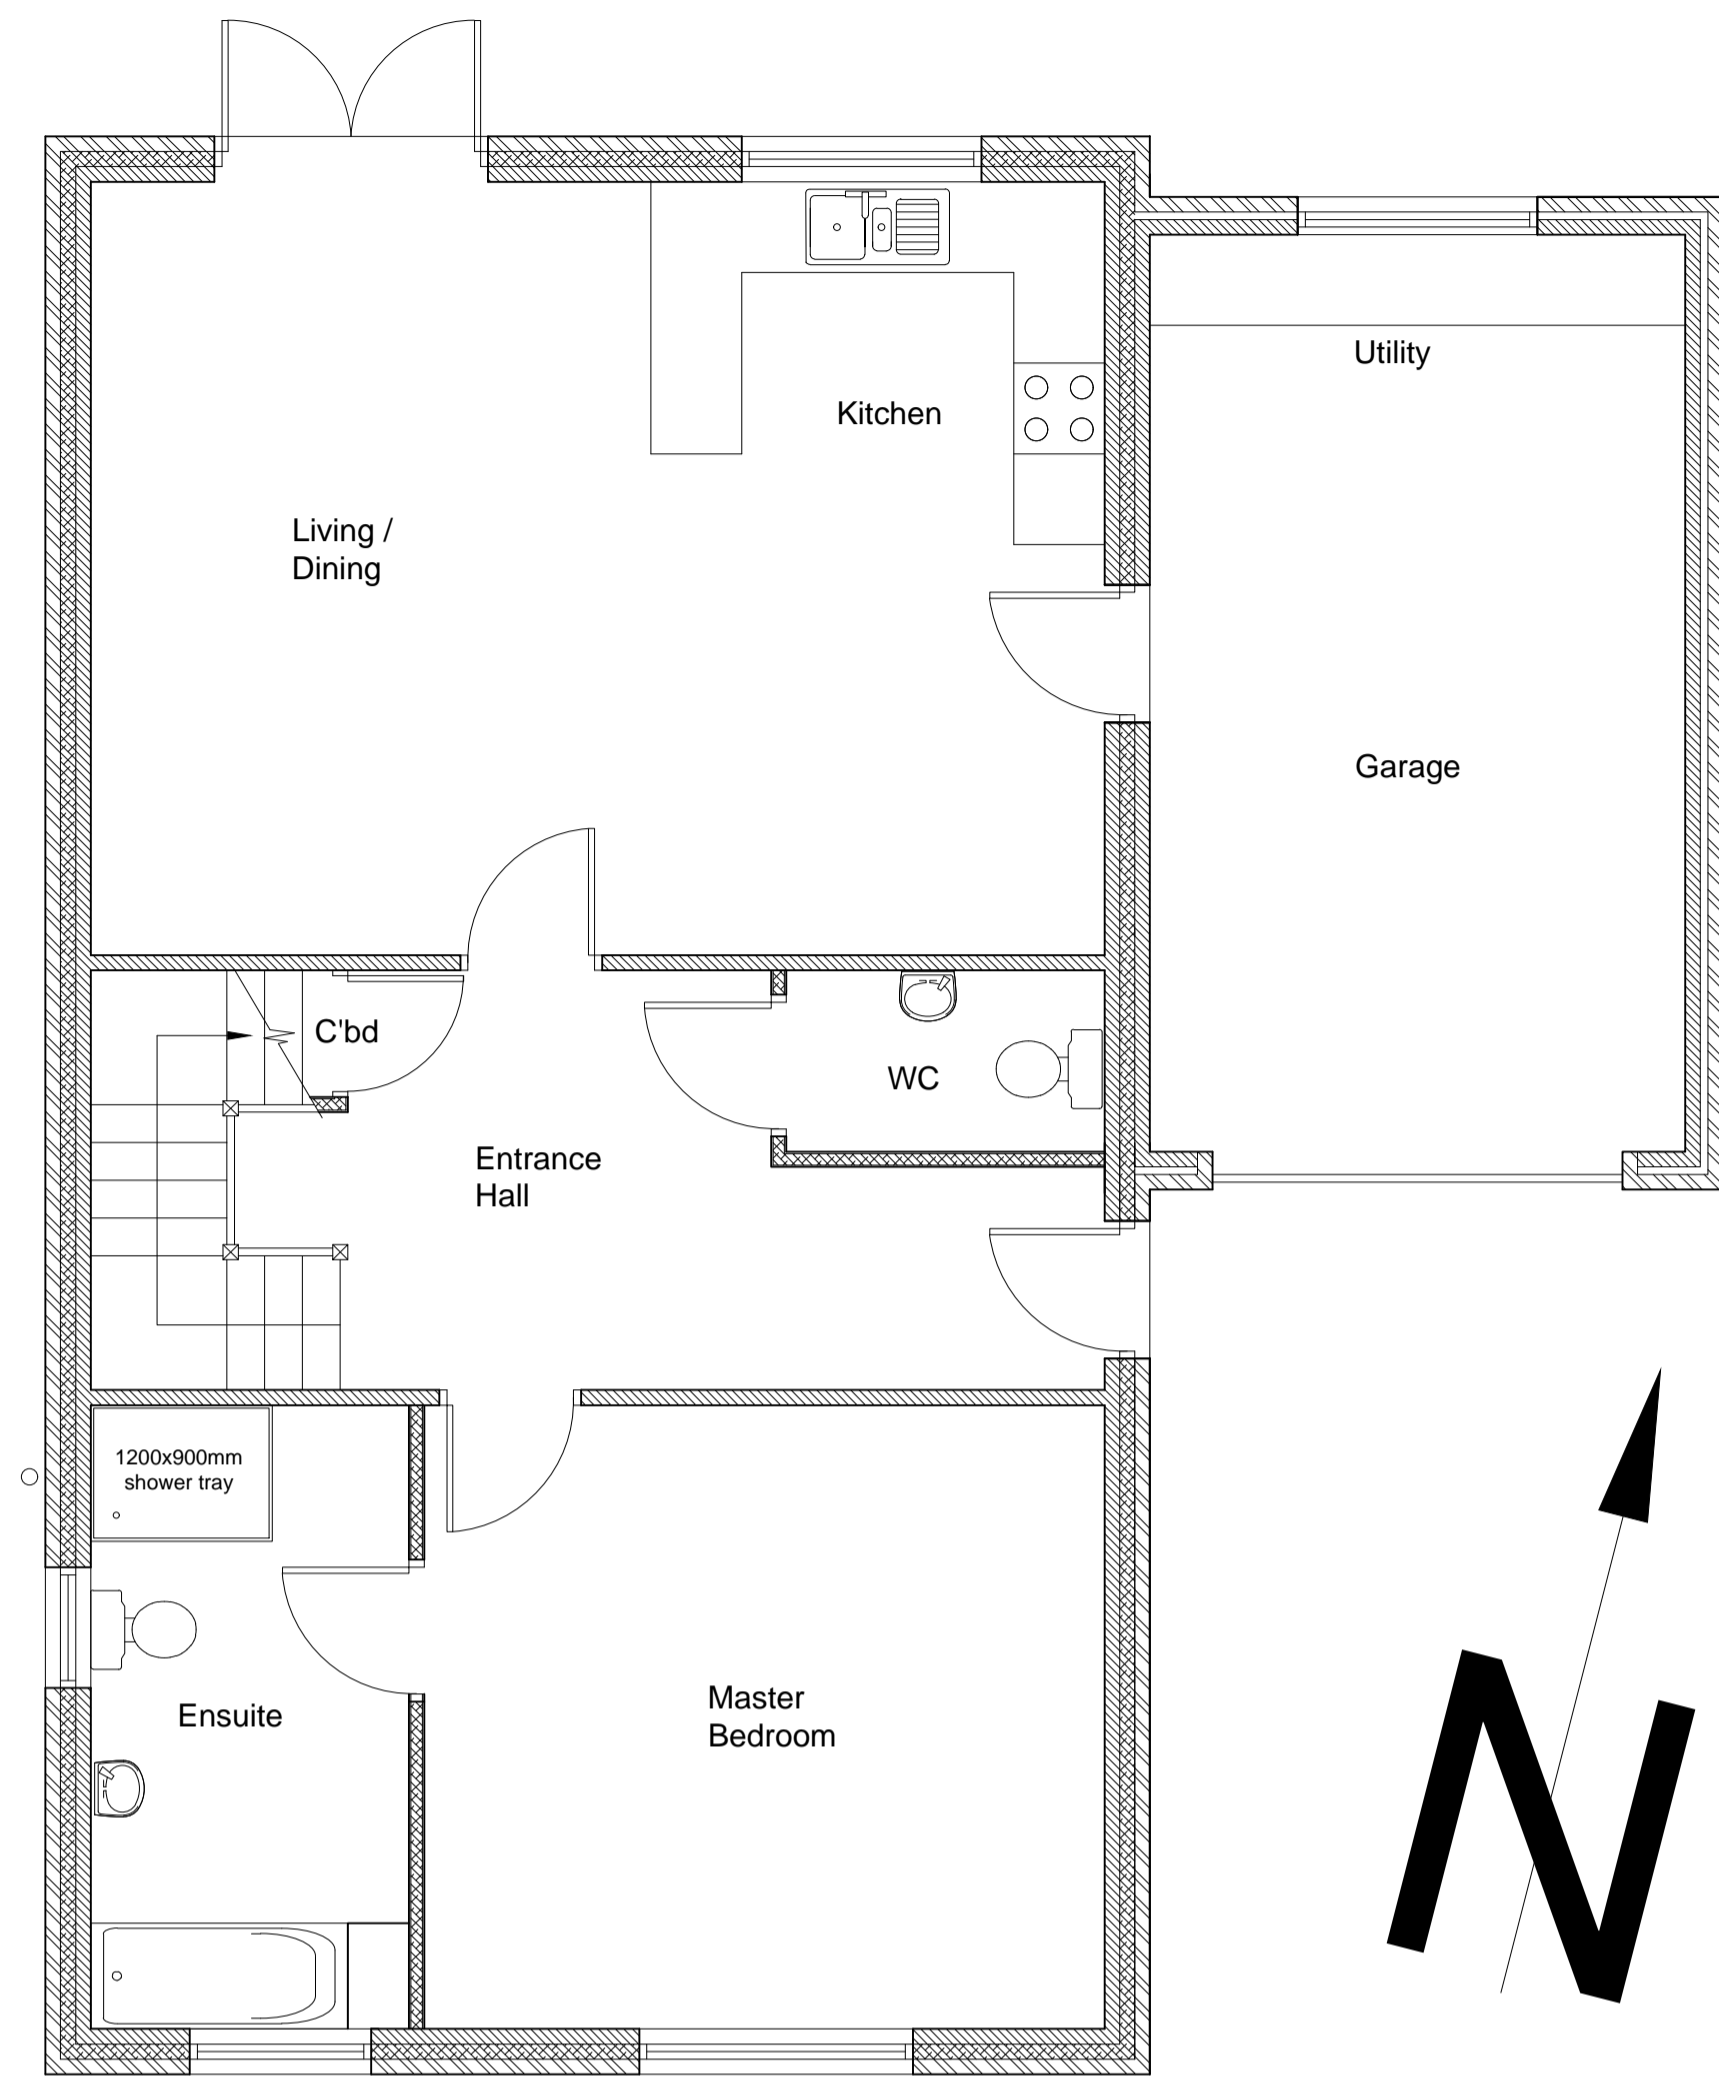

Plots 3 and 5  
Ground Floor Plan as Proposed at 1:50

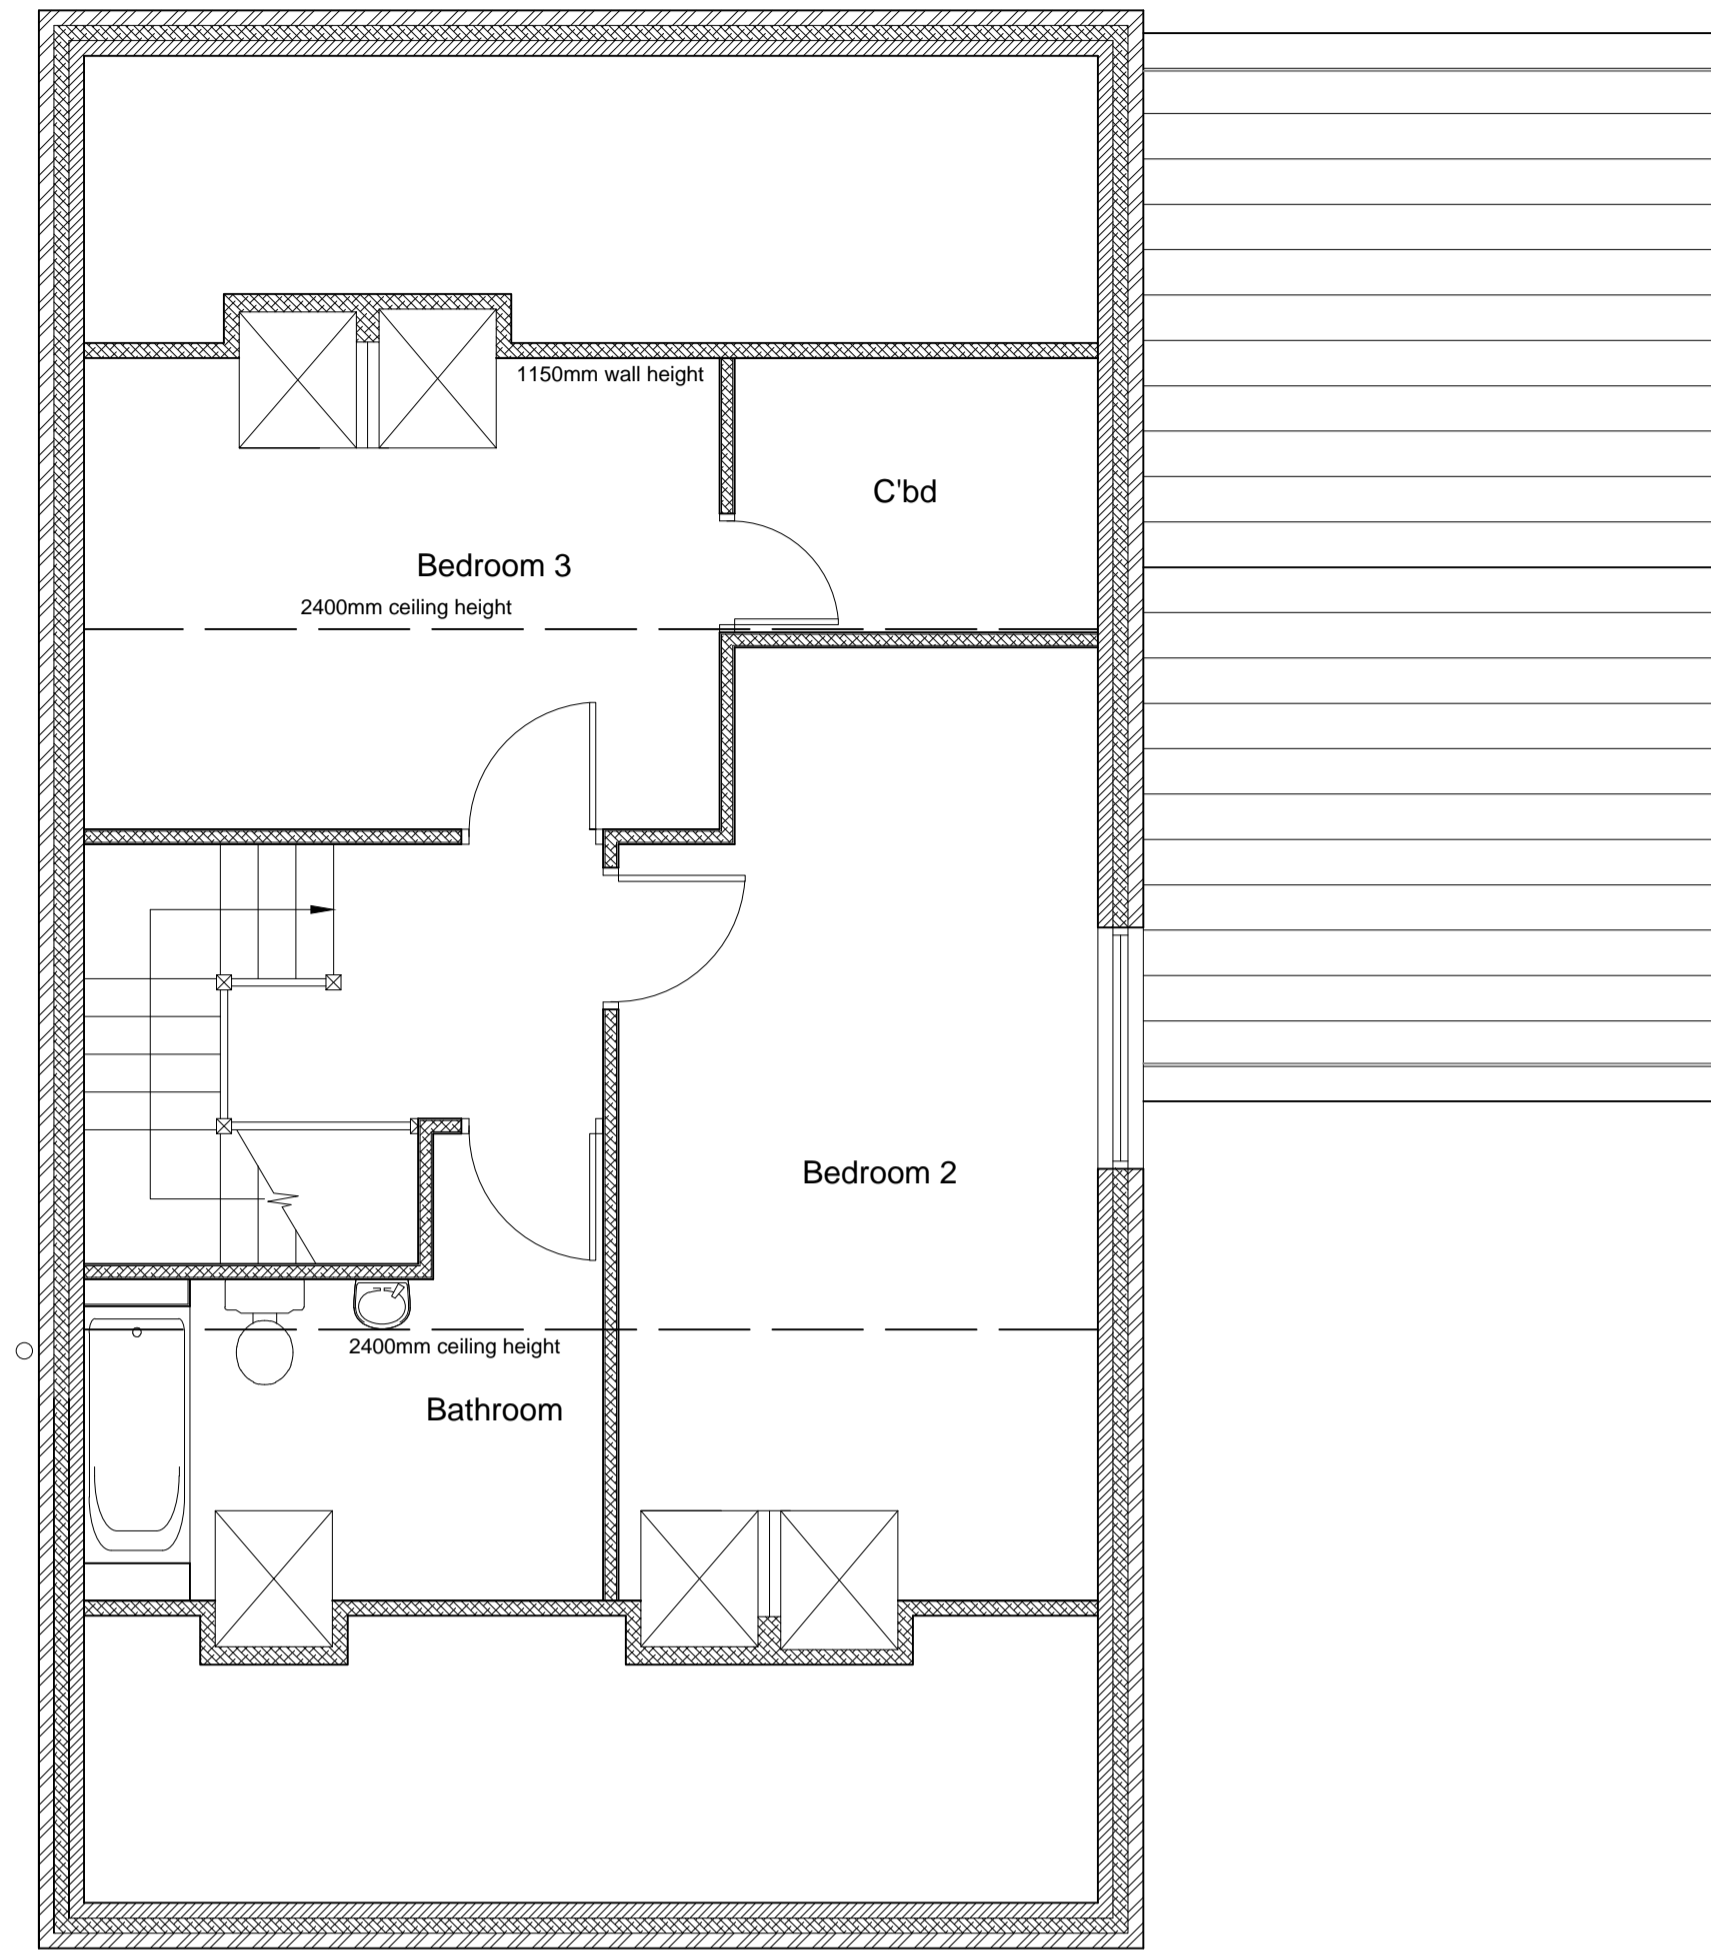

Plots 3 and 5  
First Floor Plan as Proposed at 1:50

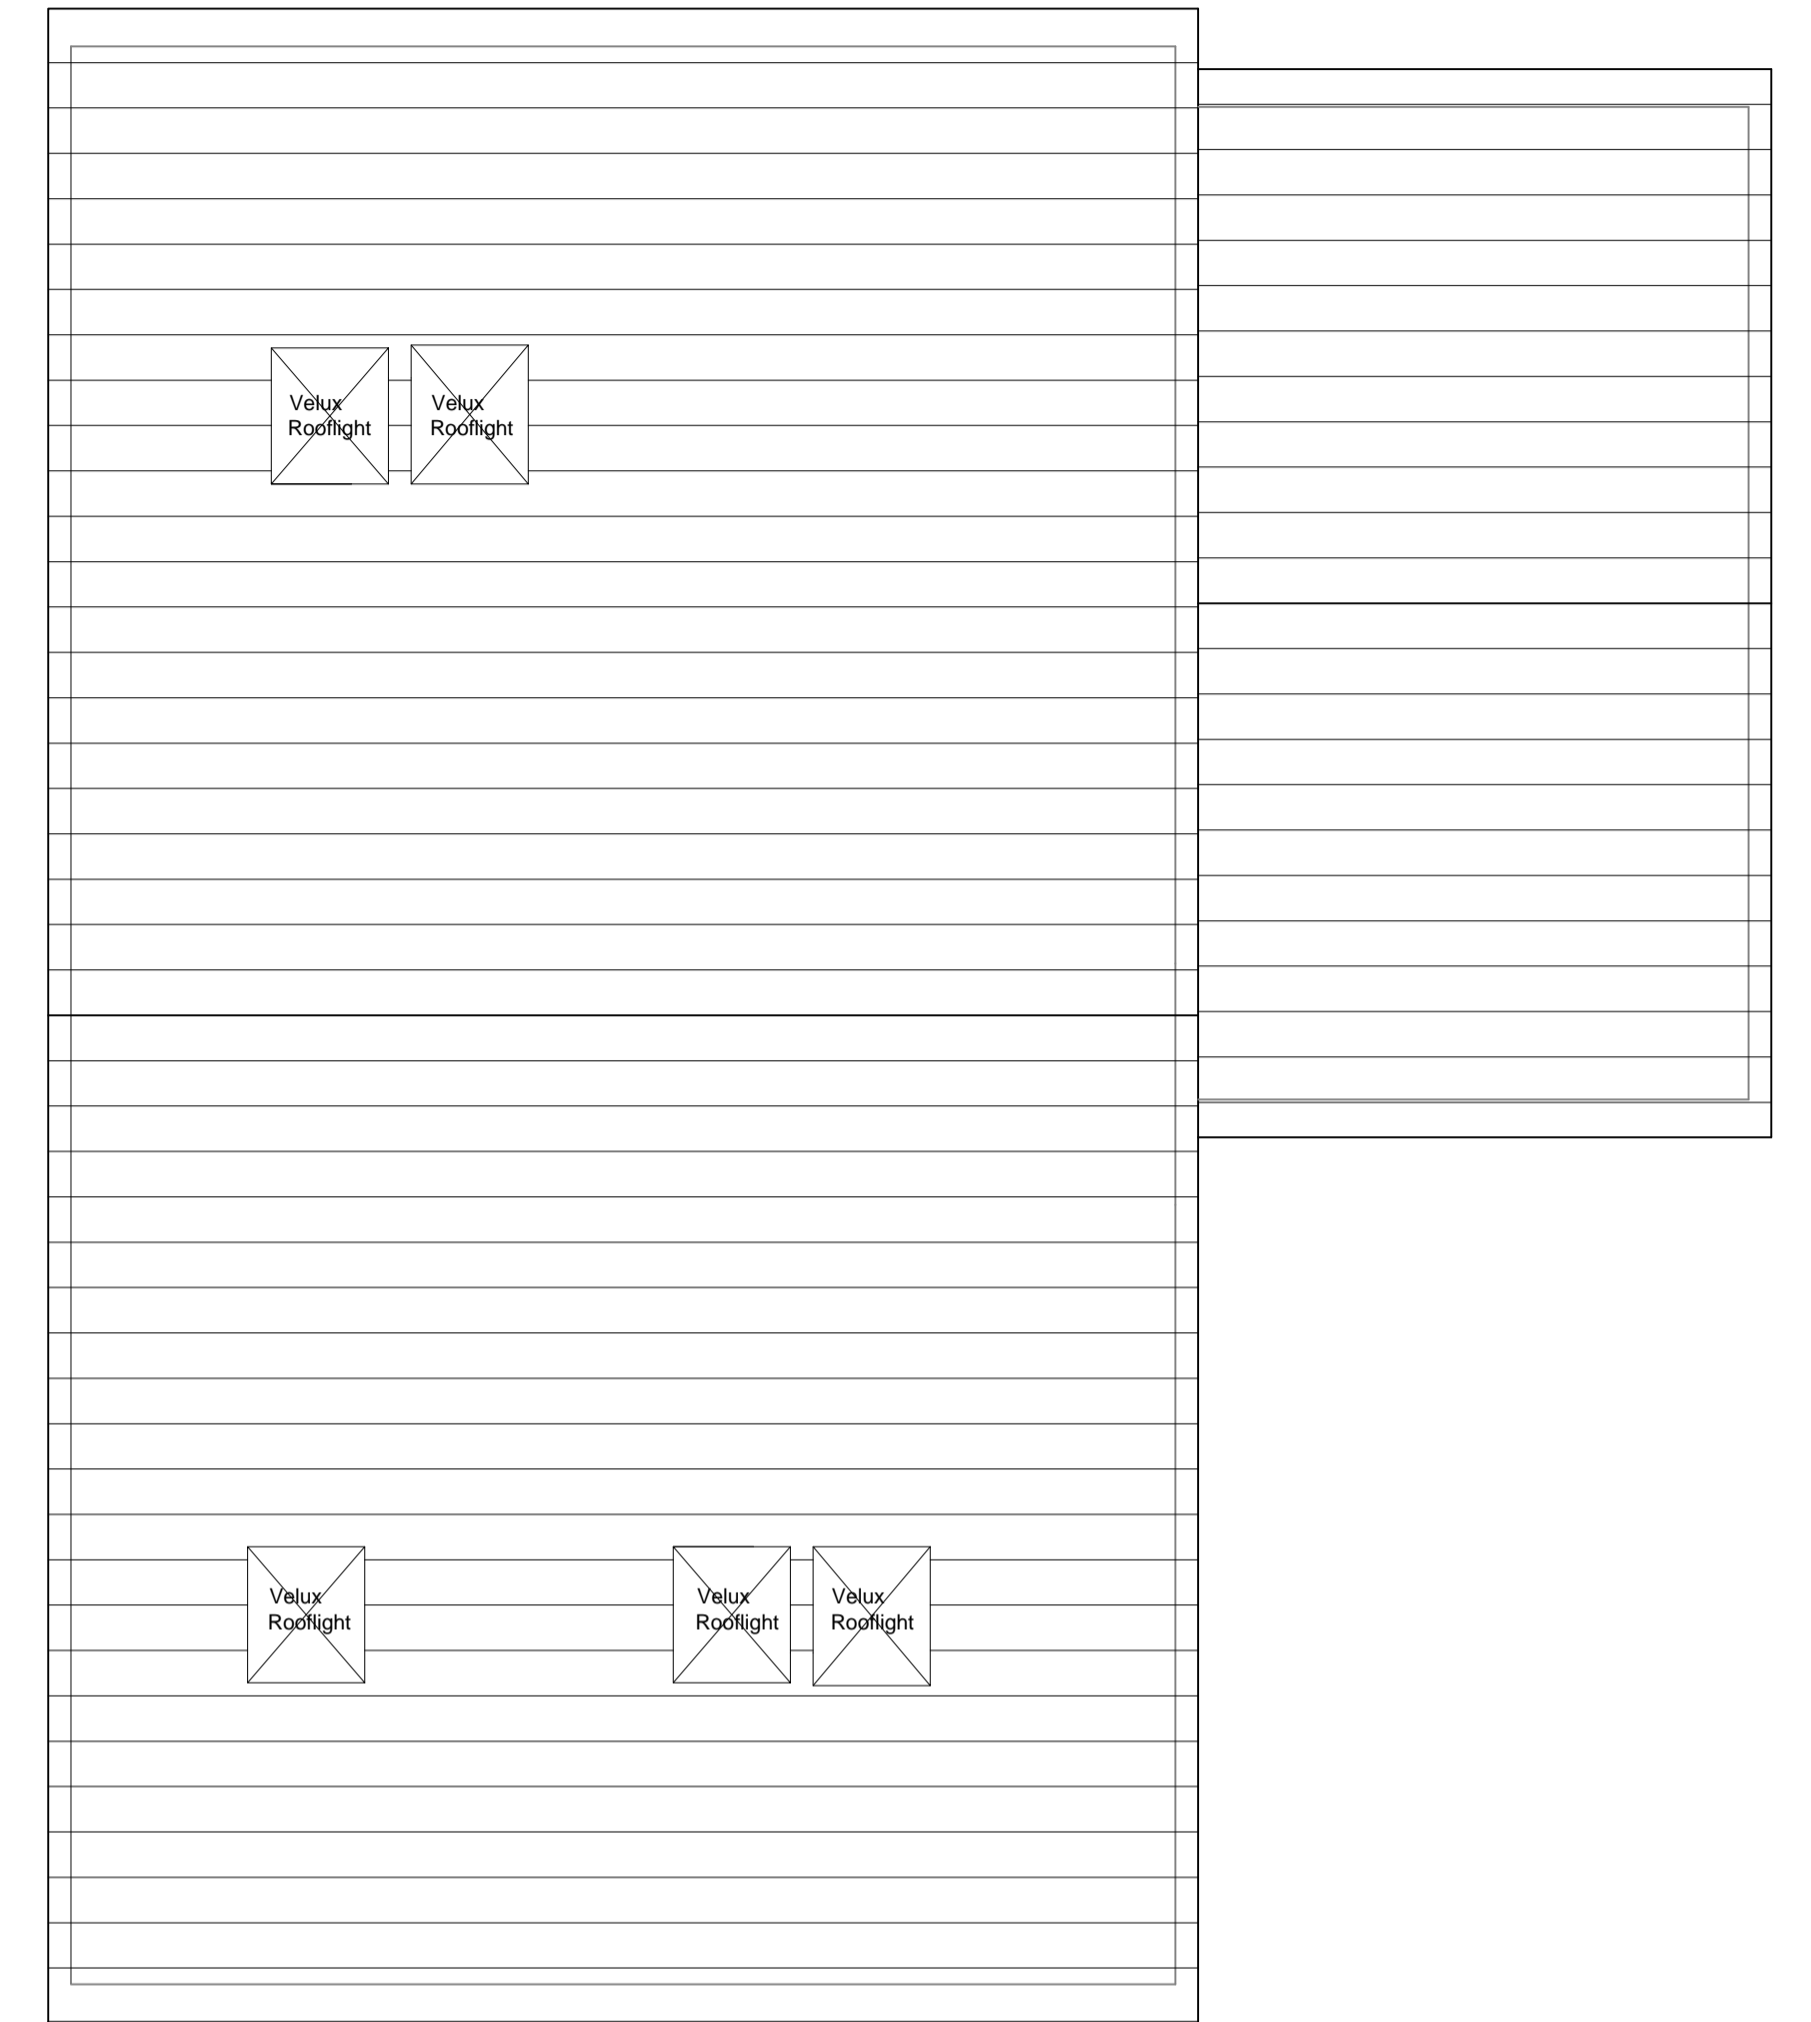


Plots 3 and 5  
Roof Plan as Proposed at 1:50


Scale A1 1:100  
0.0 2.0 4.0 6.0 8.0 10.0




Front Elevation as Proposed at 1:100

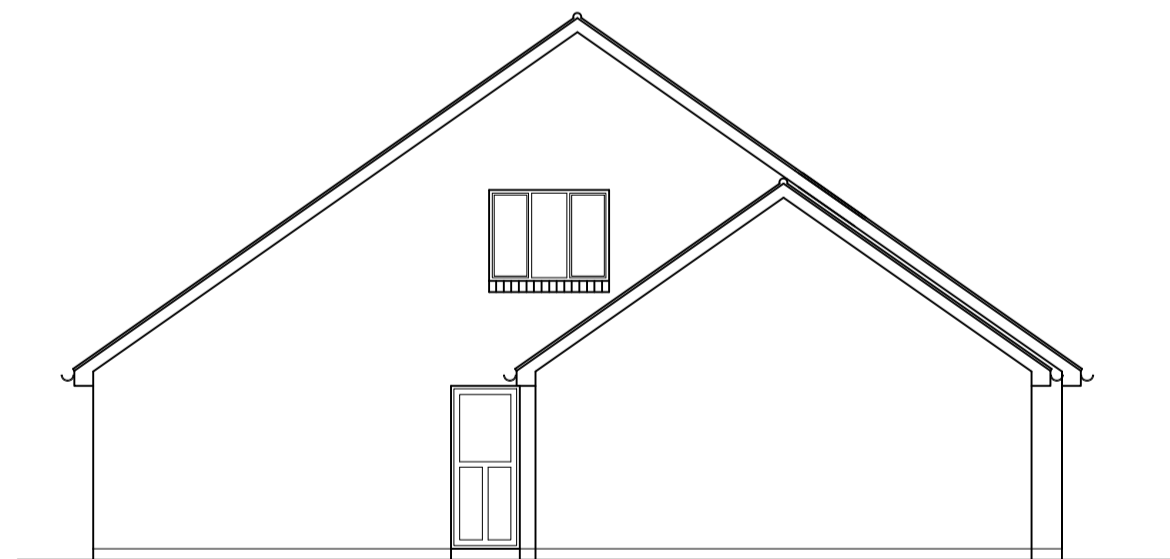


LH Side Elevation as Proposed at 1:100

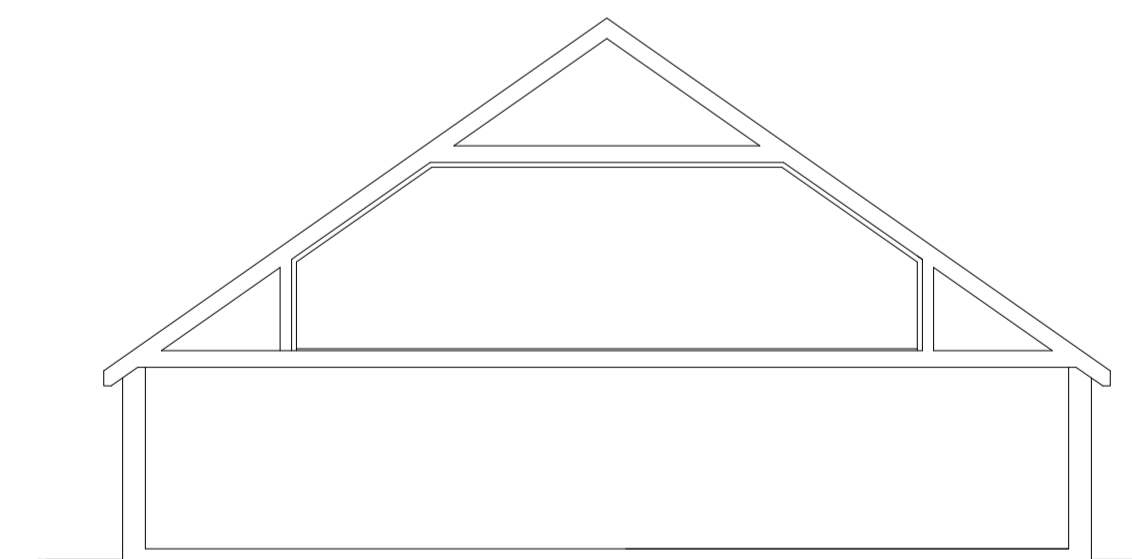

Approx section as Proposed at 1:100

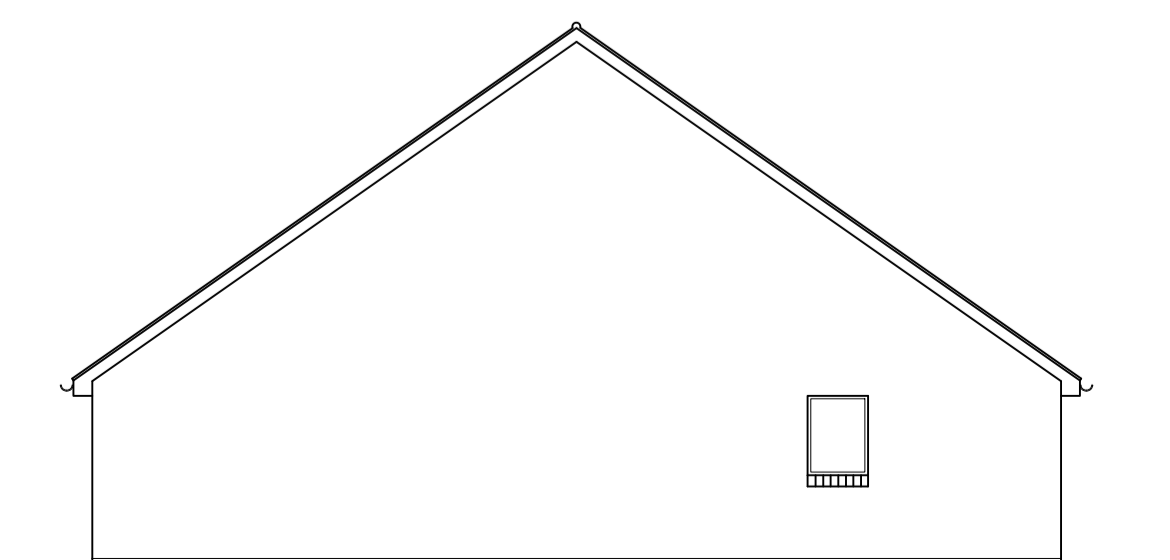

RH Side Elevation as Proposed at 1:100

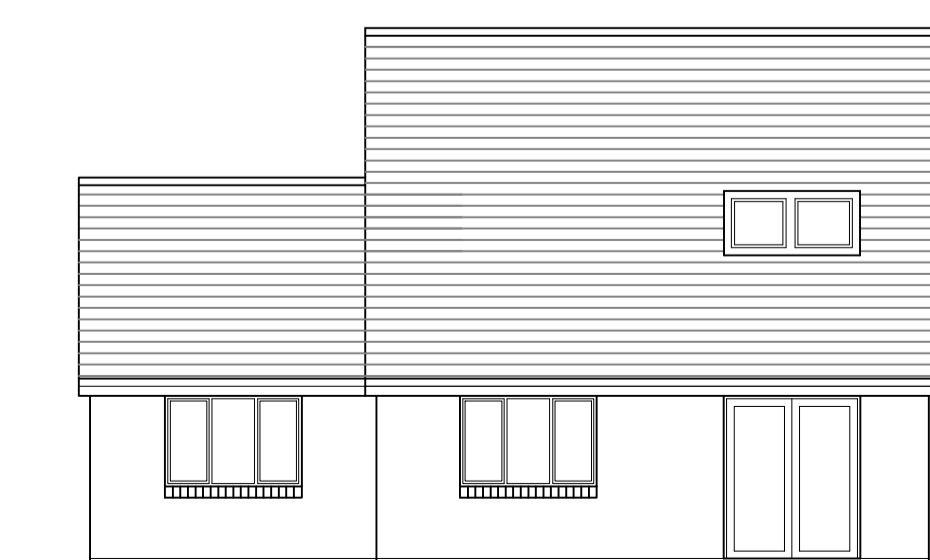

Rear Elevation as Proposed at 1:100

Revisions:	Date:	Init:
<p><b>Sullivan Associates</b> CHARTERED BUILDING SURVEYORS Fourways 2, Dilston Terrace, Amble, Morpeth, Northumberland, NE65 0DT Tel: 01665 513 010 email: info@sullivan-associates.co.uk</p>		
<p>Client: DP Builders</p>		
<p>Project: Southmead Estate Amble, Morpeth NE65 0WH</p>		
<p>Drawing Title: <b>Plots 3 and 5</b> <b>Plans and Elevations</b> <b>as Proposed</b></p>		
Drawn: RS	Scale: as shown @ A1	
Checked: RS	Date: Feb 2020	
Project No: 14068	Drawing No: 202	Rev No: E