



Ground Floor Plan
Scale 1:50




Scale Bar Legend

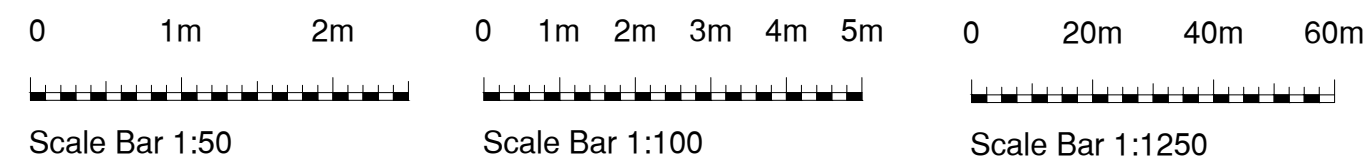

Drainage Legend

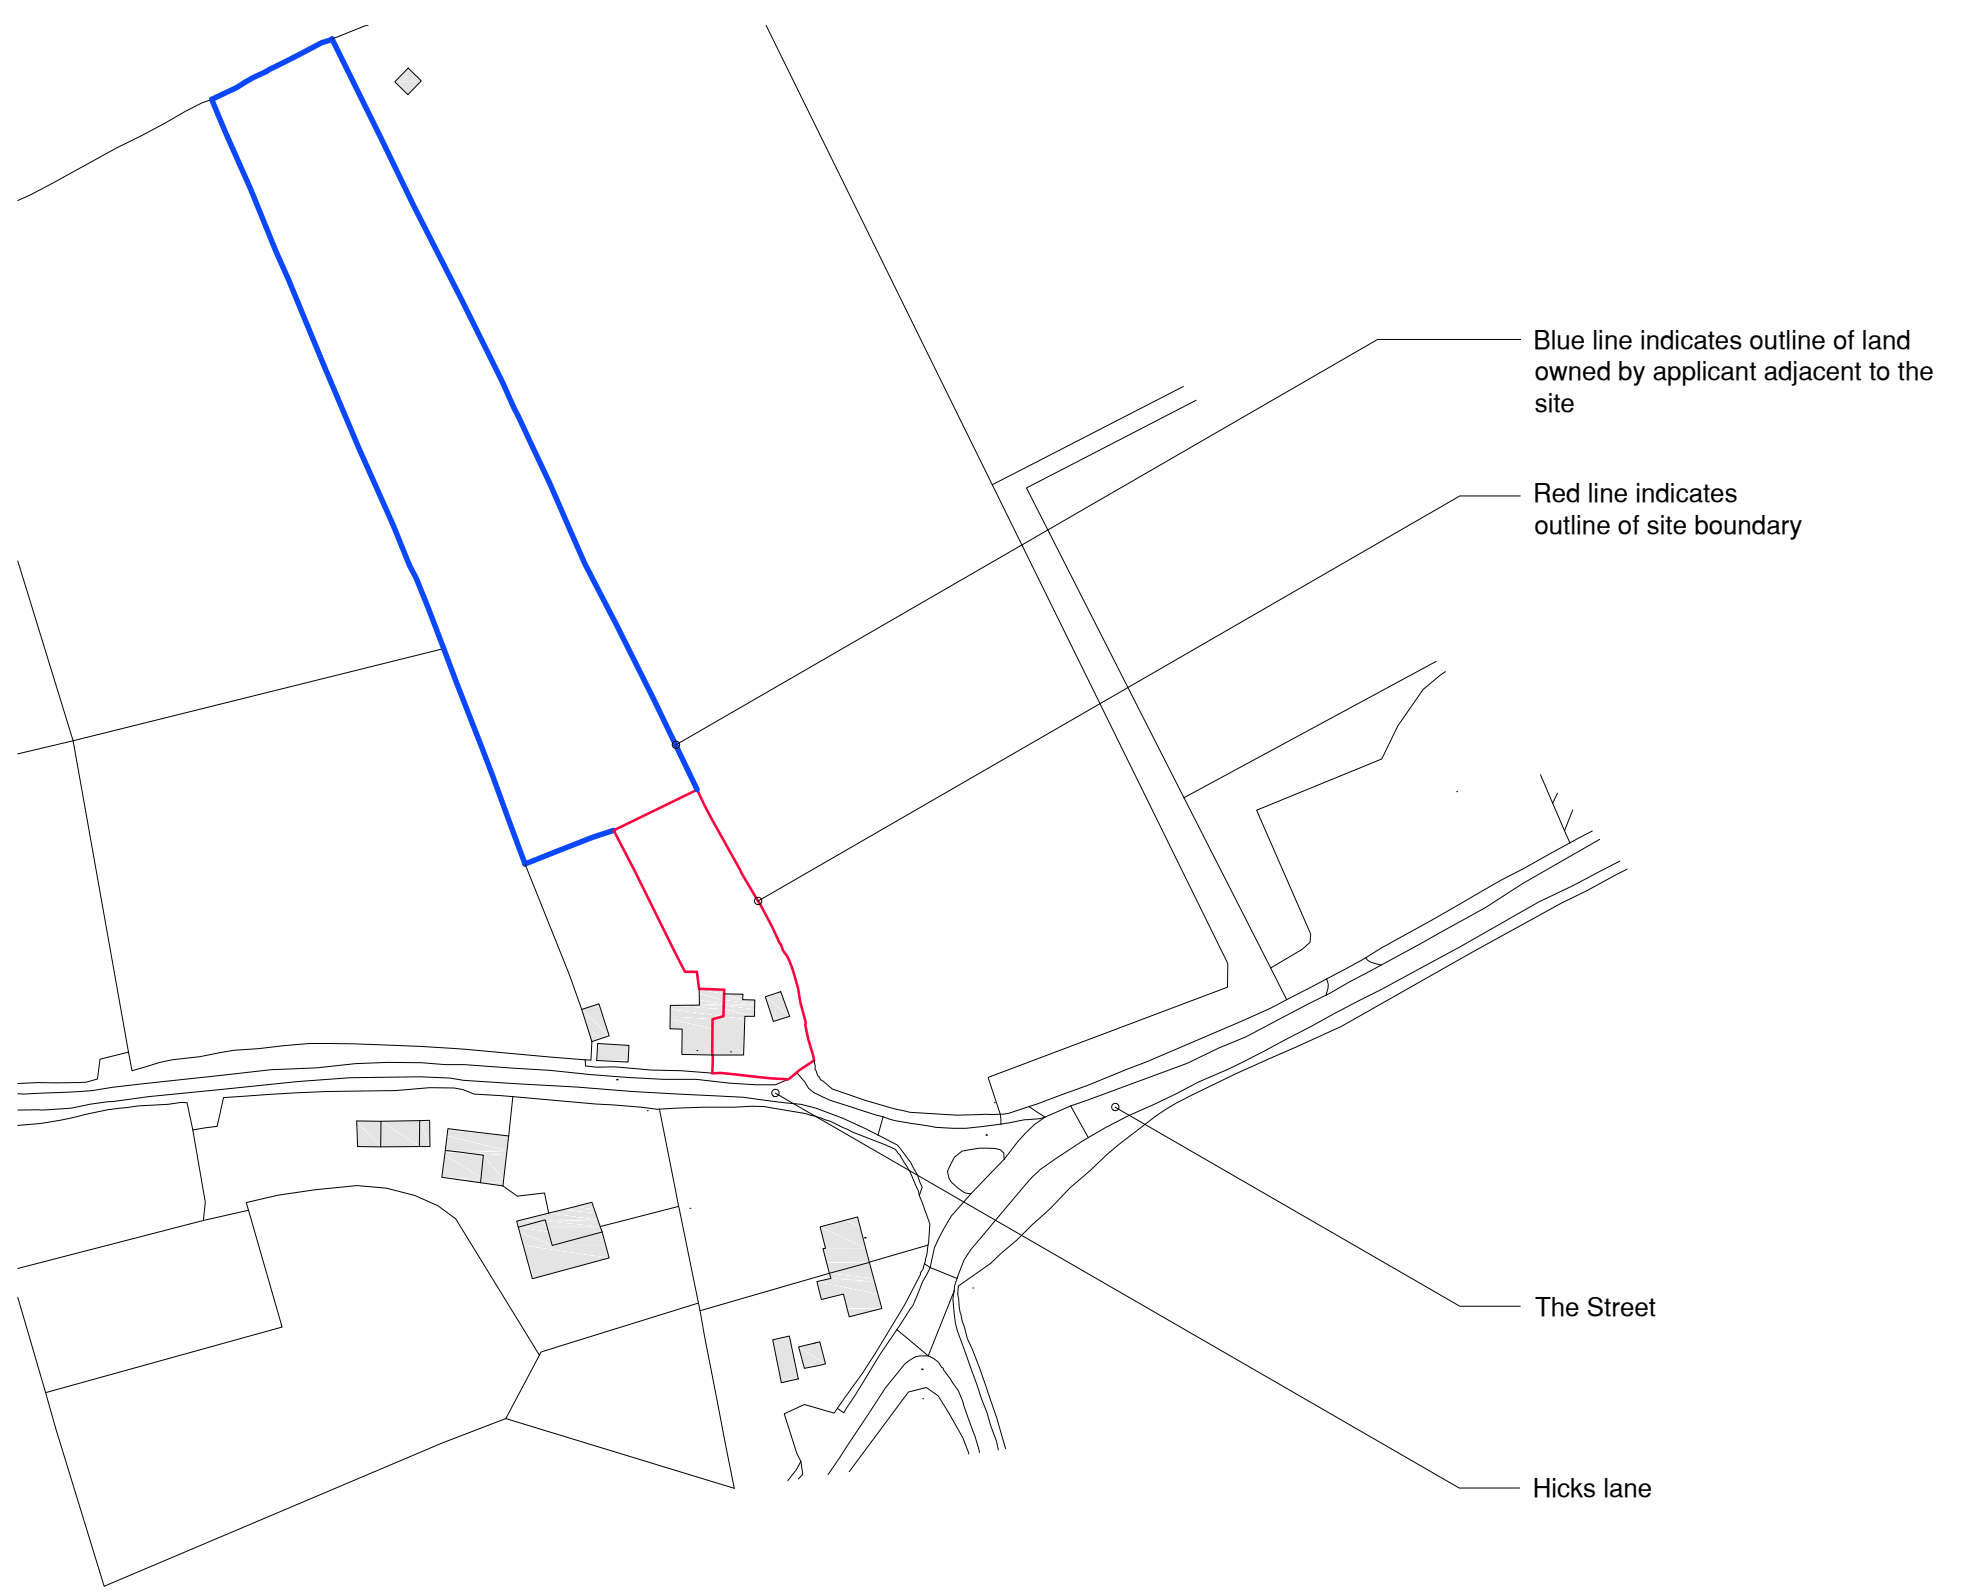

Location Plan
Scale 1:1250
Data downloaded from an
ordnance survey data source

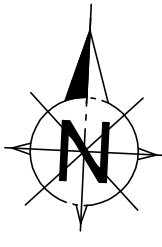

Rev:	Date:	Details:
A:	27.04.2022	Brick details updated
B:	11.11.2022	Prepared for planning, description updated
C:	17.11.2022	Title block amended
D:		
E:		
F:		

Site Address:
35 Hicks Lane, Assington, Sudbury, Suffolk, CO10 5ND

Project:
Demolition of existing garage and proposed two storey side extension

Client:
Miss K King & Mr J Crisell

Drawing Status:
Survey as Existing

Drawn by:
HG & DC

Drawing Content:
Ground Floor, Location Plan and Elevations


Scales:
See Drawing @ A1

Drawing No:
1376-01-01C


Date Created:
May 2022

Planning status:
Application Stage


Building Regulation status:

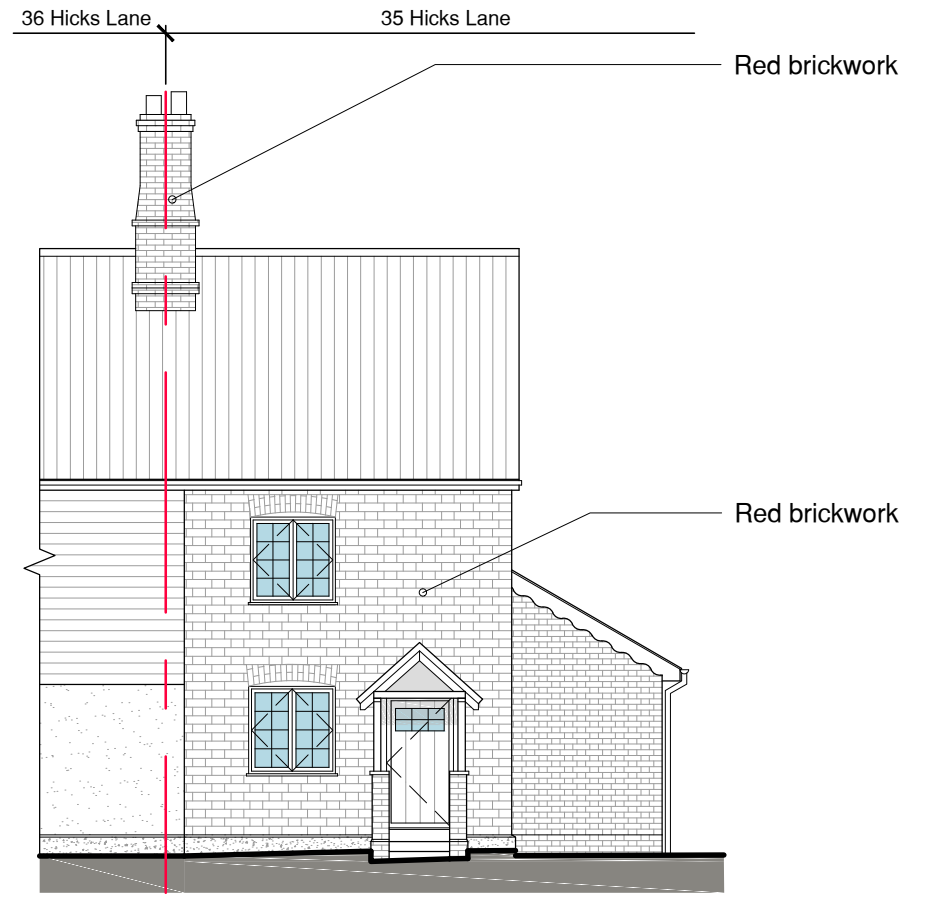

Front (South) Elevation
Scale 1:100

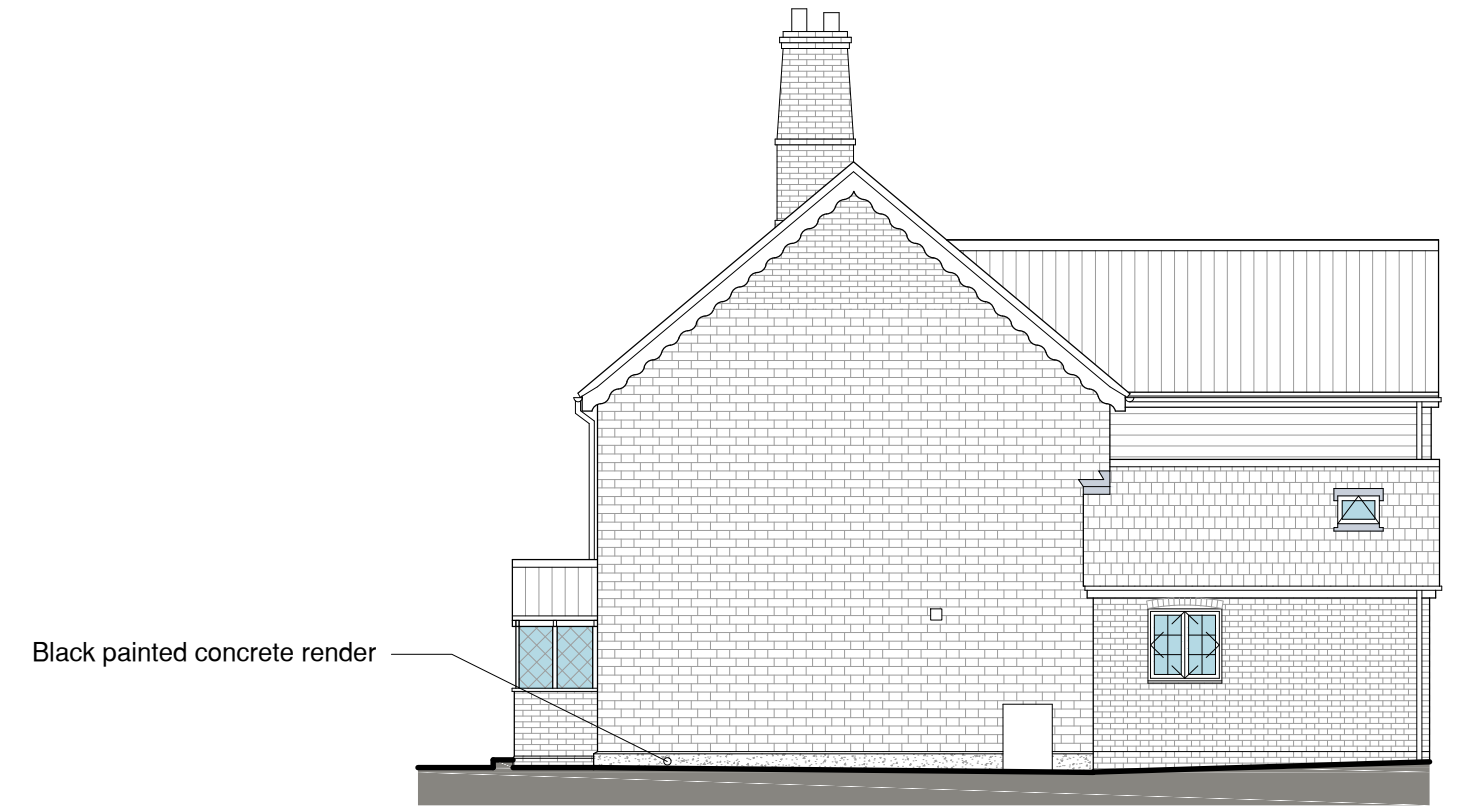

Side (West) Elevation
Scale 1:100

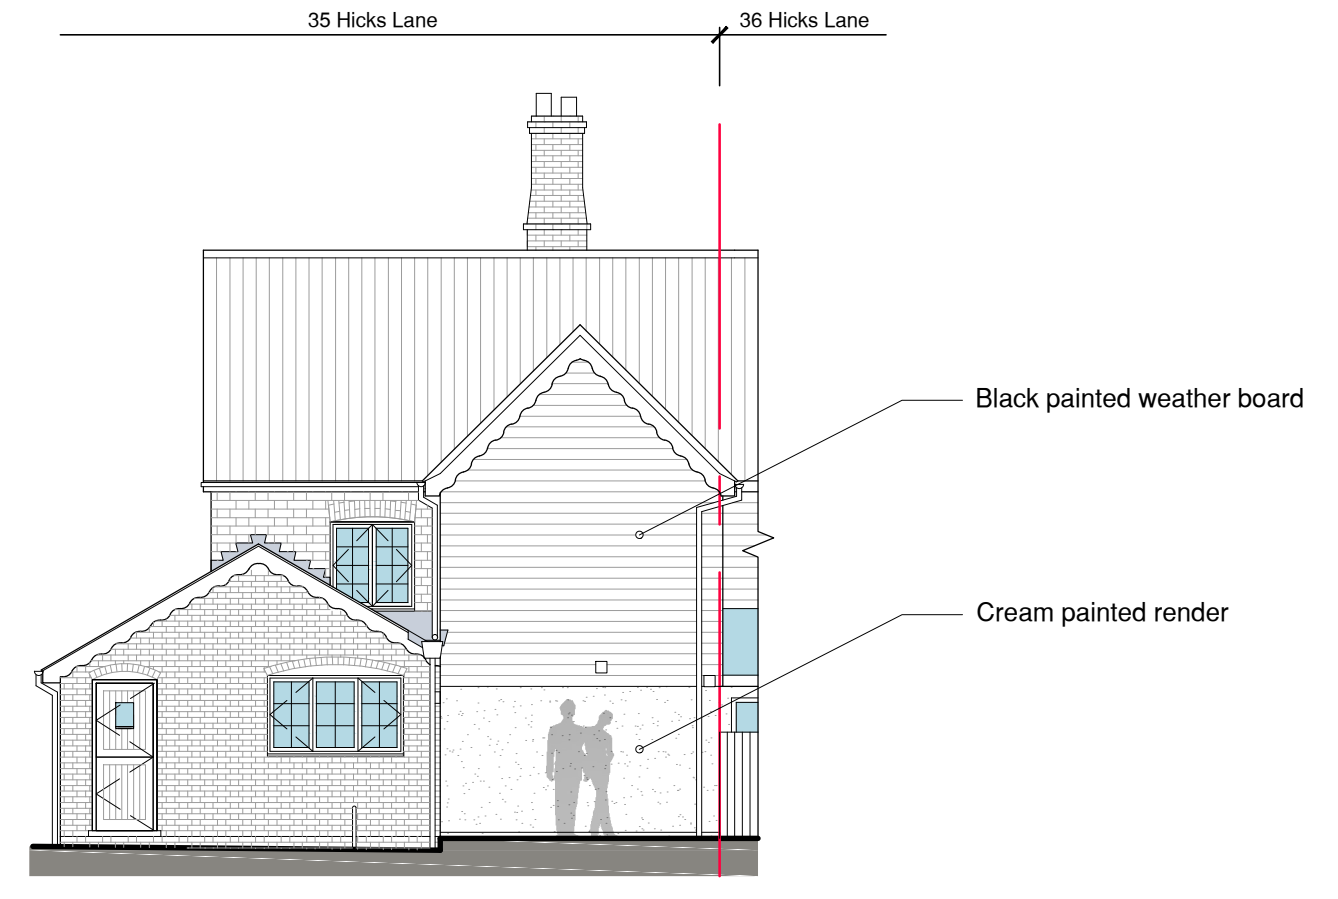

Rear (North) Elevation
Scale 1:100



This drawing is the copyright of Optimum Architecture Limited and may not be traced, copied (apart from for the sole purpose of carrying out the construction of the described works) or reproduced without prior written consent. Do not scale from this drawing. Any dimensions stated are for guidance only, all written and scaled dimensions are to be checked on site prior to commencement of works. Any discrepancies must be reported immediately.