



Ground Floor Plan
Scale 1:50

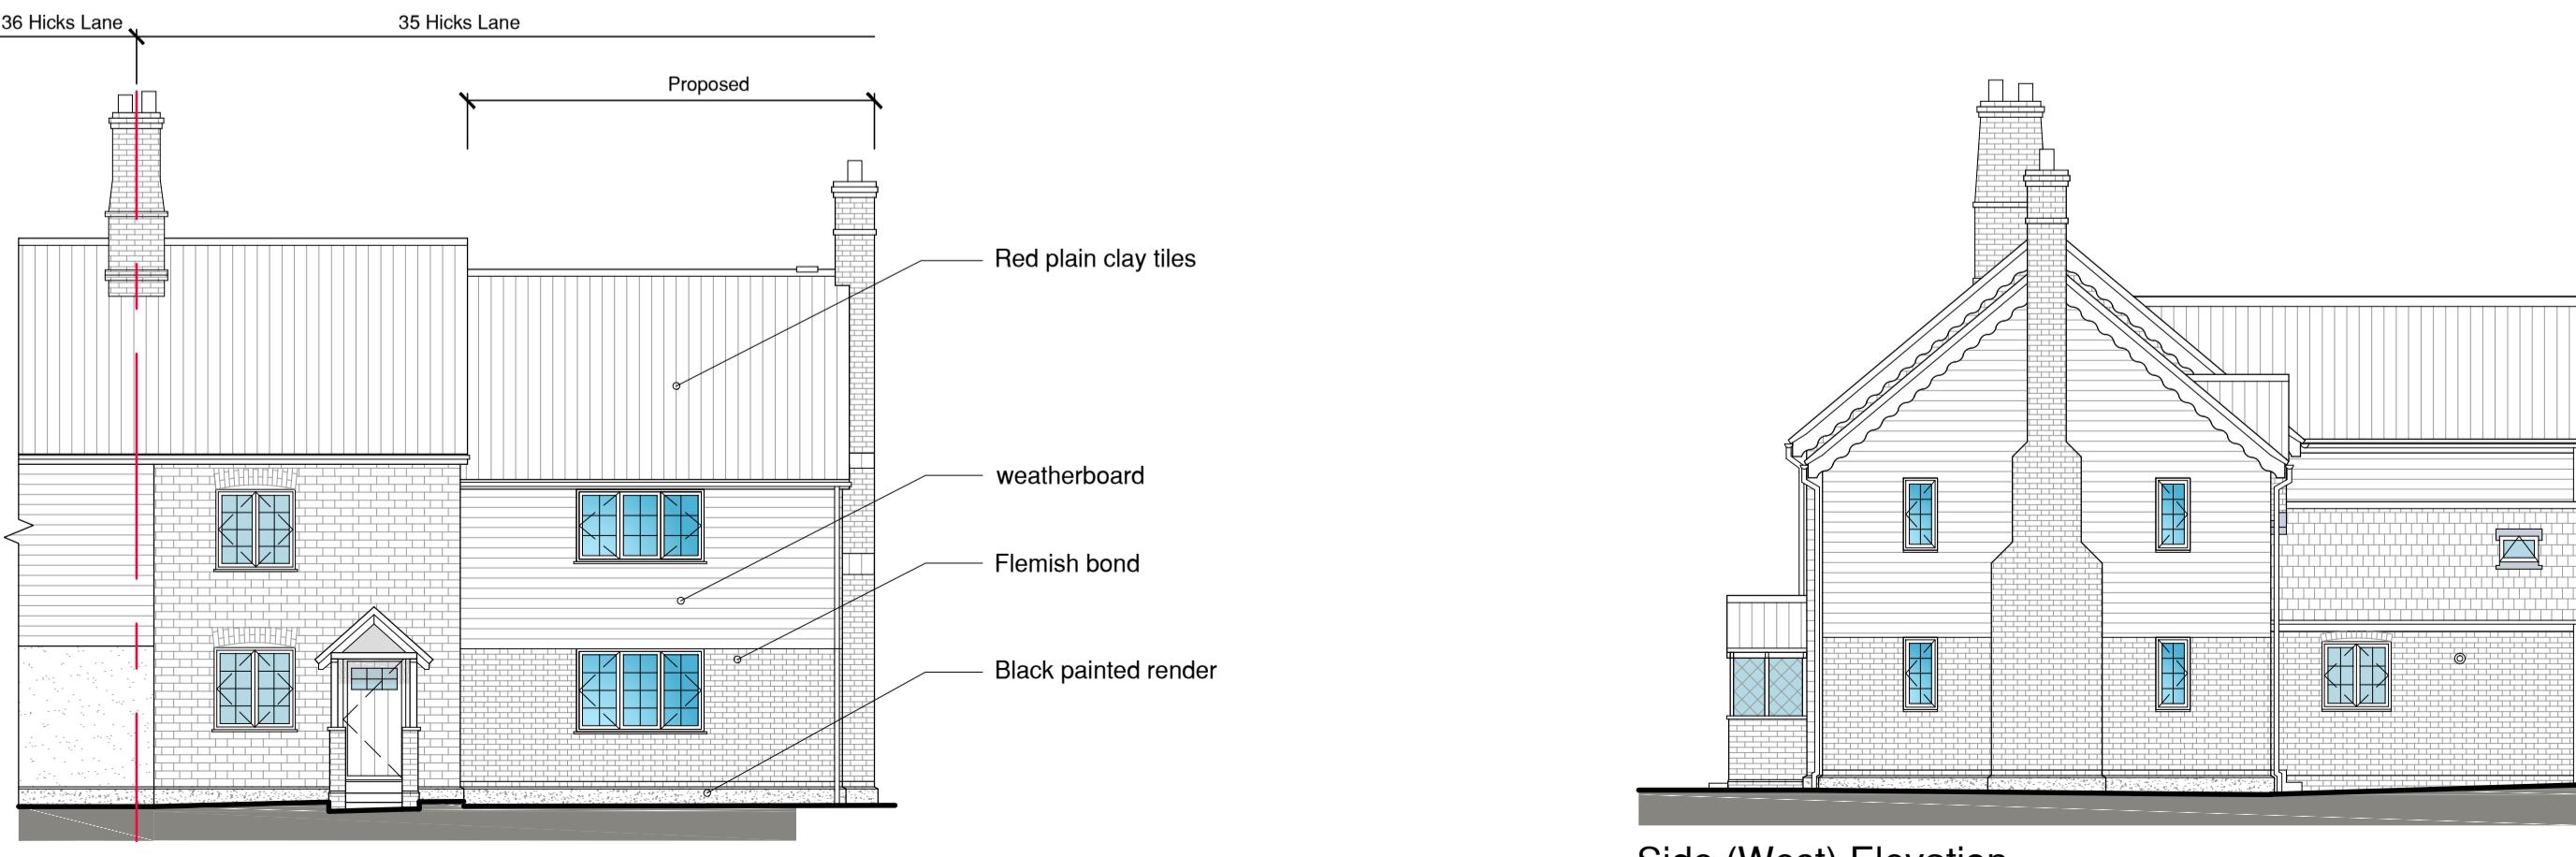

Front (South) Elevation
Scale 1:100

Side (West) Elevation
Scale 1:100

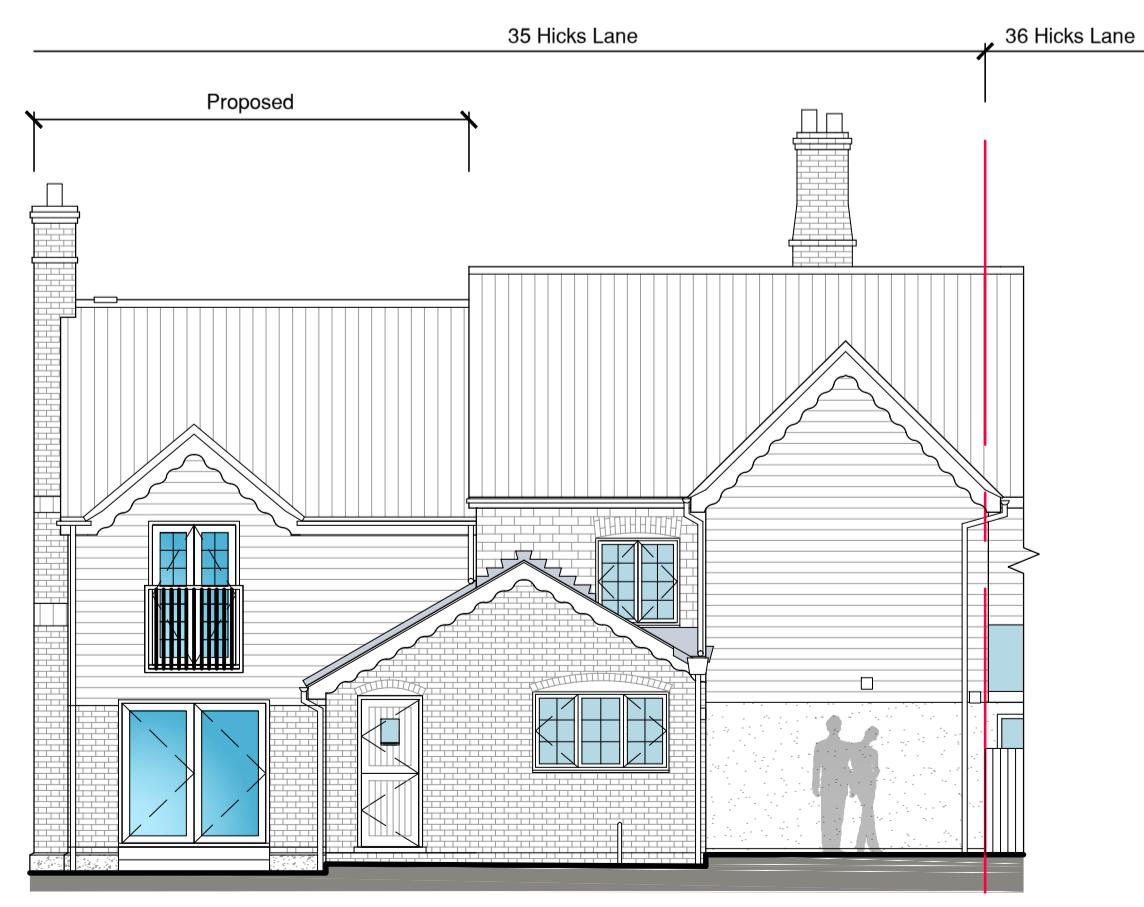

Rear (North) Elevation
Scale 1:100

Scale Bar Legend

0 1m 2m 0 1m 2m 3m 4m 5m


Scale Bar 1:50

0 1m 2m 0 1m 2m 3m 4m 5m

Scale Bar 1:100

Drainage Legend

Existing foul drains Waste pipes New foul drains

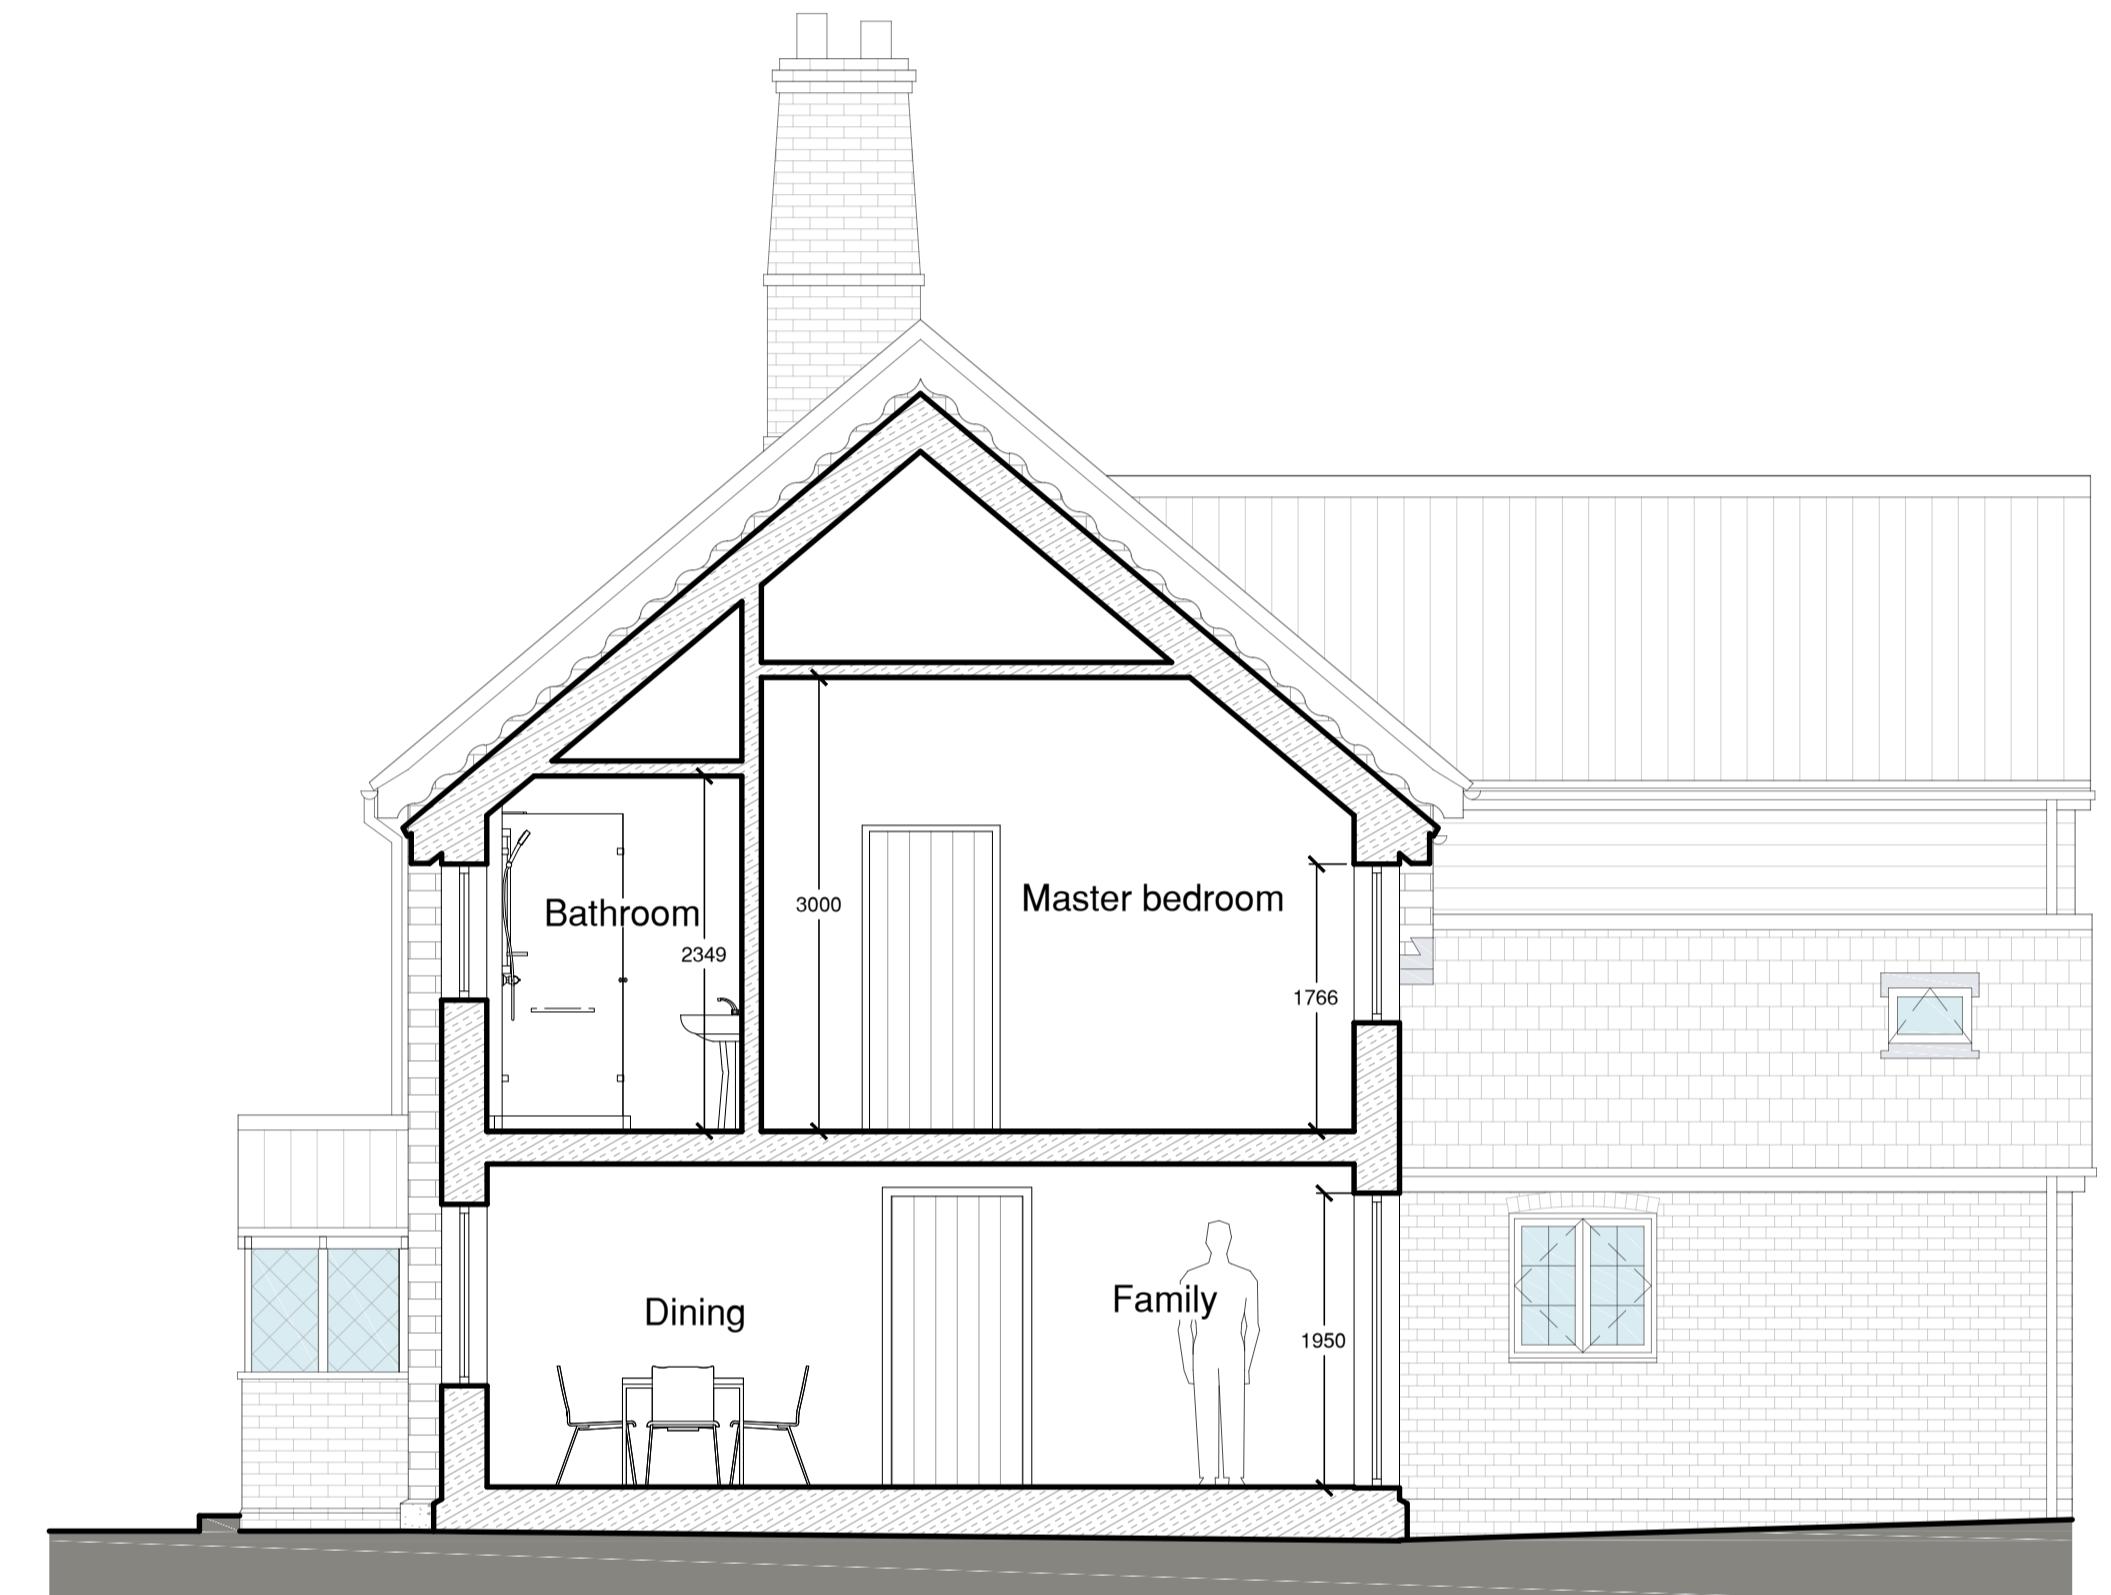

Indicative Section
Scale 1:50

| Rev: | Date: | Details: |
|------|------------|--|
| A: | 27.07.2022 | Updated to client feedback |
| B: | 10.11.2022 | Updated to client feedback |
| C: | 10.11.2022 | Prepared for planning, description updated |
| D: | 17.11.2022 | Title block amended |
| E: | | |
| F: | | |

Site Address:
35 Hicks Lane, Assington, Sudbury, Suffolk, CO10 5ND

Project:
Demolition of existing garage and proposed two storey side extension

Scales:

See Drawing @ A1

Client:
Miss K King & Mr J Crisell

Drawing No:

1376-01-03D

Drawing Status:
Planning

Date Created:

May 2022

Drawn by:
HG & DC

Drawing Content:
Proposed Ground Floor plan, Elevations and Section

Planning status:
Application Stage

Building Regulation status:

OPTIMUM
Architecture Ltd



This drawing is the copyright of Optimum Architecture Limited and may not be traced, copied (apart from for the sole purpose of carrying out the construction of the described works) or reproduced without prior written consent.
Do not scale from this drawing: Any dimensions stated are for guidance only, all written and scaled dimensions are to be checked on site prior to commencement of works. Any discrepancies must be reported immediately.