



REVISIONS				
REV	DATE	DESCRIPTION	CHECKED	APPROVED
01	070922	SKETCH SCHEME		



**E**  
001 FRONT ELEVATION  
SCALE 1-100 @ A1

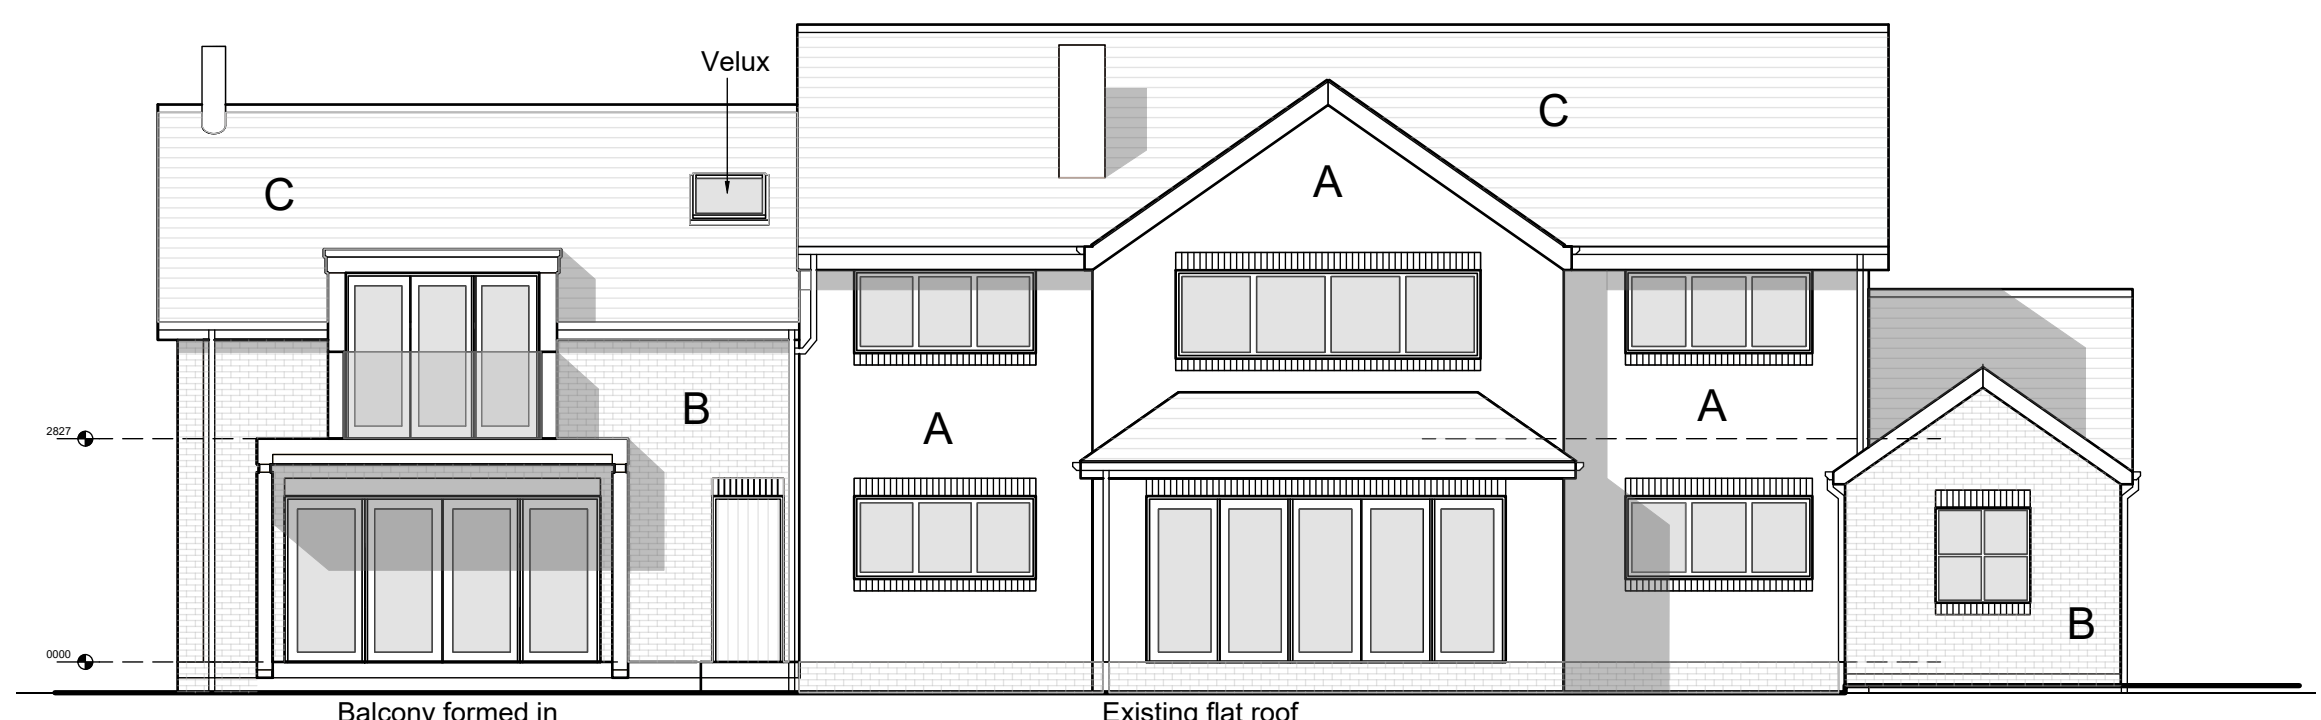


**E**  
002 REAR ELEVATION  
SCALE 1-100 @ A1

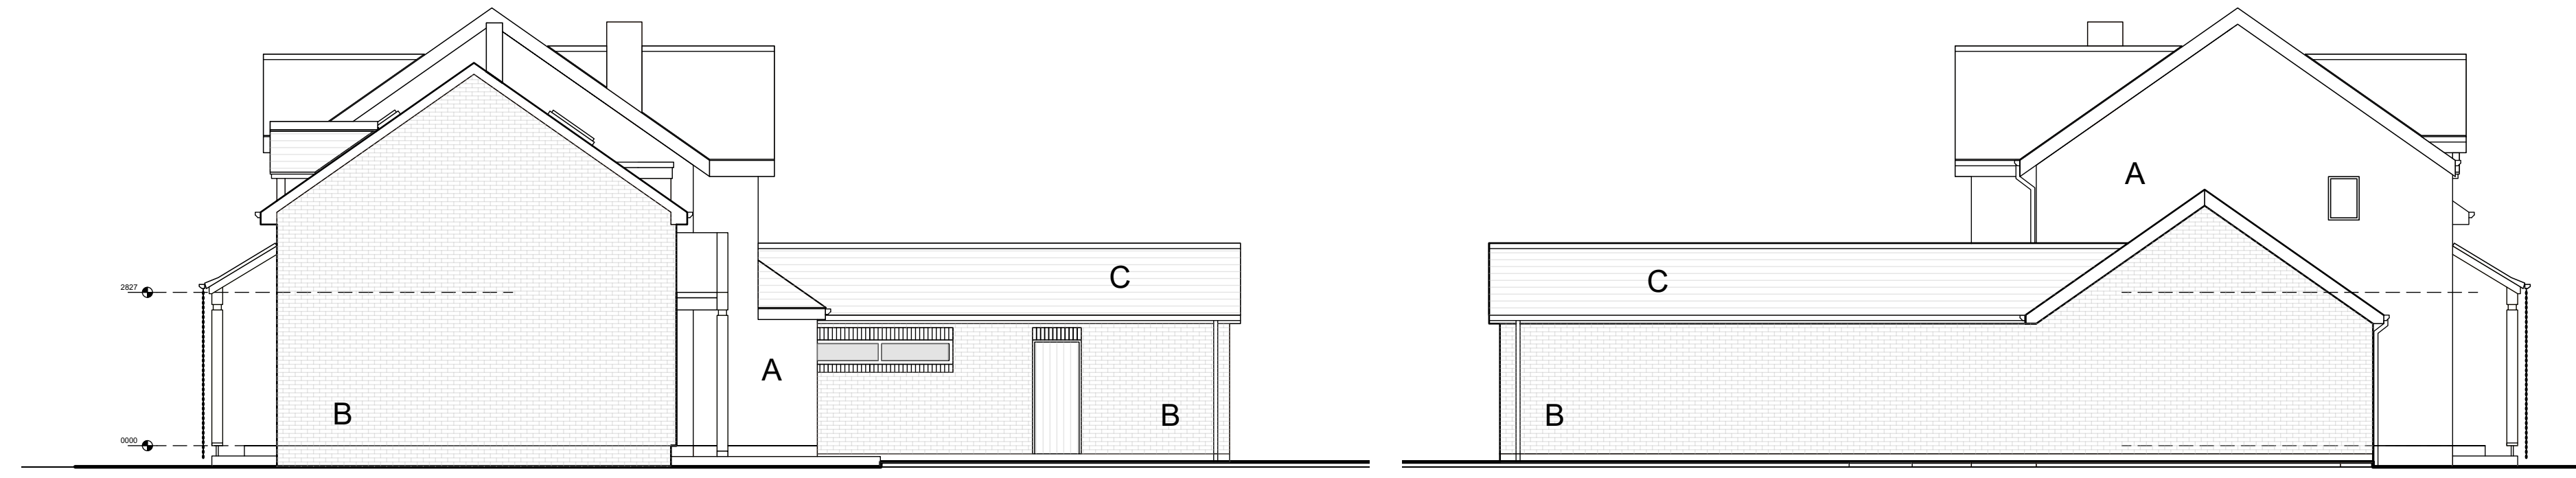

**E**  
003 SIDE ELEVATION  
SCALE 1-100 @ A1


**E**  
004 SIDE ELEVATION  
SCALE 1-100 @ A1

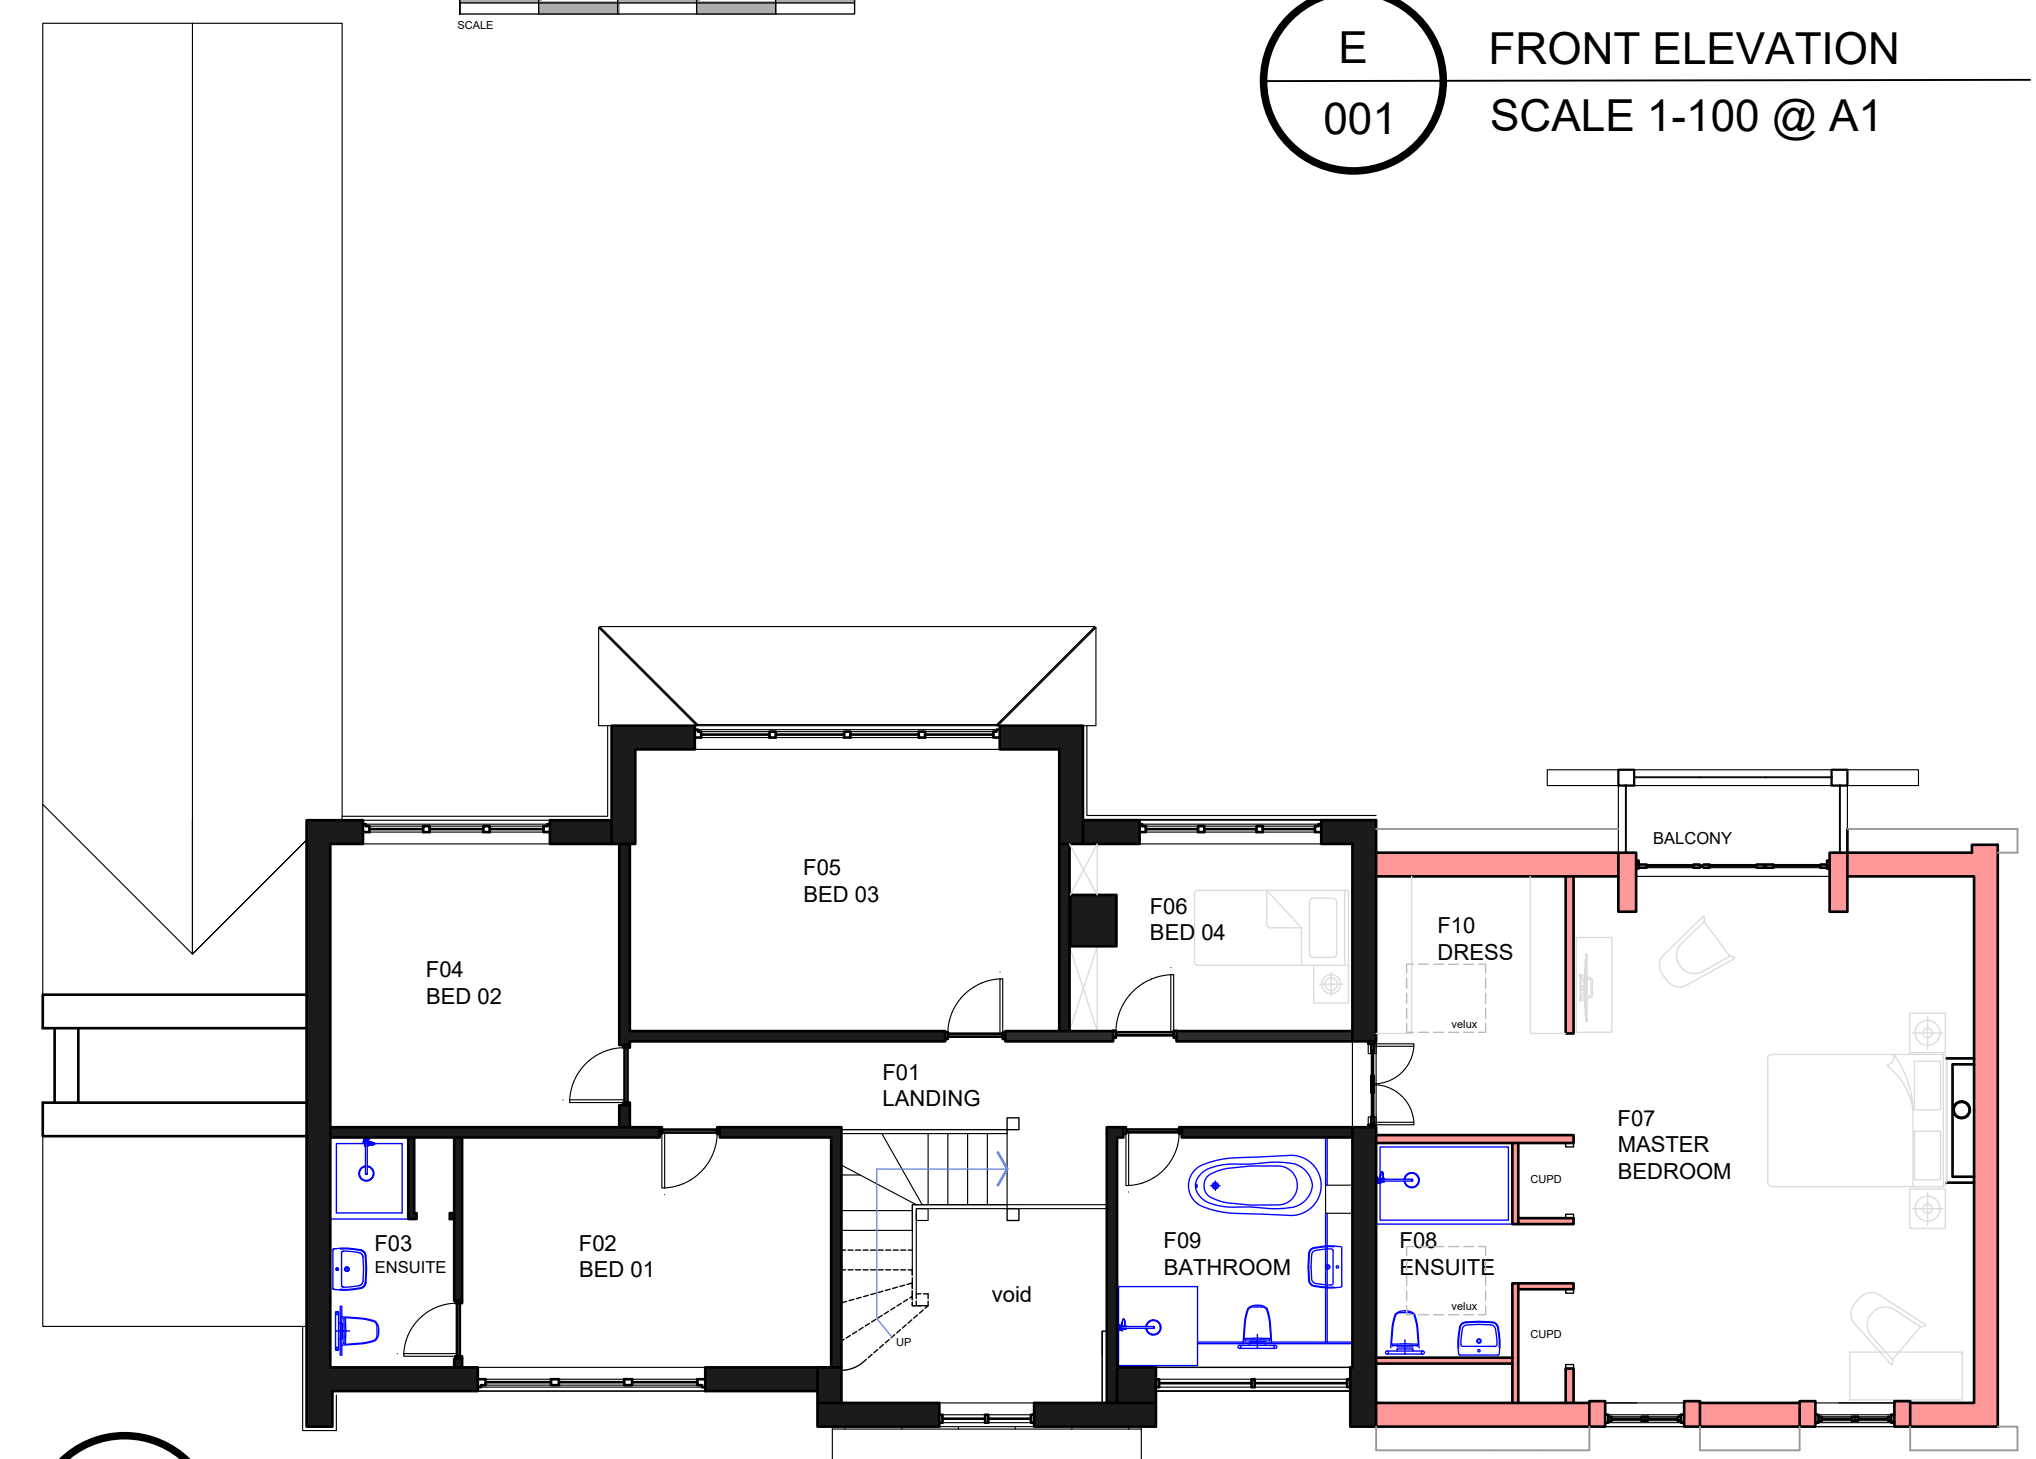

**P**  
002 FIRST FLOOR PLAN  
SCALE 1-100 @ A1

**MATERIALS PROPOSED**

- A - EXISTING BRICKWORK RENDERED IN OFF WHITE
- B - NEW FACING ANTIQUE BRICK
- C - ROOF TILED IN BMI Redland Rosemary Clay Classic Plain Tile 83 Heather Brindle (Sanded) 6601-83
- D - NEW DORMER WINDOWS BRICK POST RISERS WITH PROFILED CAPPINGS AND ROOF IN SIMULATED LEAD IN GRP. FASCIAS, GABLES AND CHEEKS IN GRP GREY
- RAINWATER GOODS IN GREY TO MATCH WINDOWS AND DOORS
- WINDOWS GREY DOUBLE GLAZED
- DOORS GREY VERTICAL BOARDED
- DETAILS - CONTRASTING BRICK SOLDIER HEADS AND CILLS TO OPENINGS WHERE SHOWN.

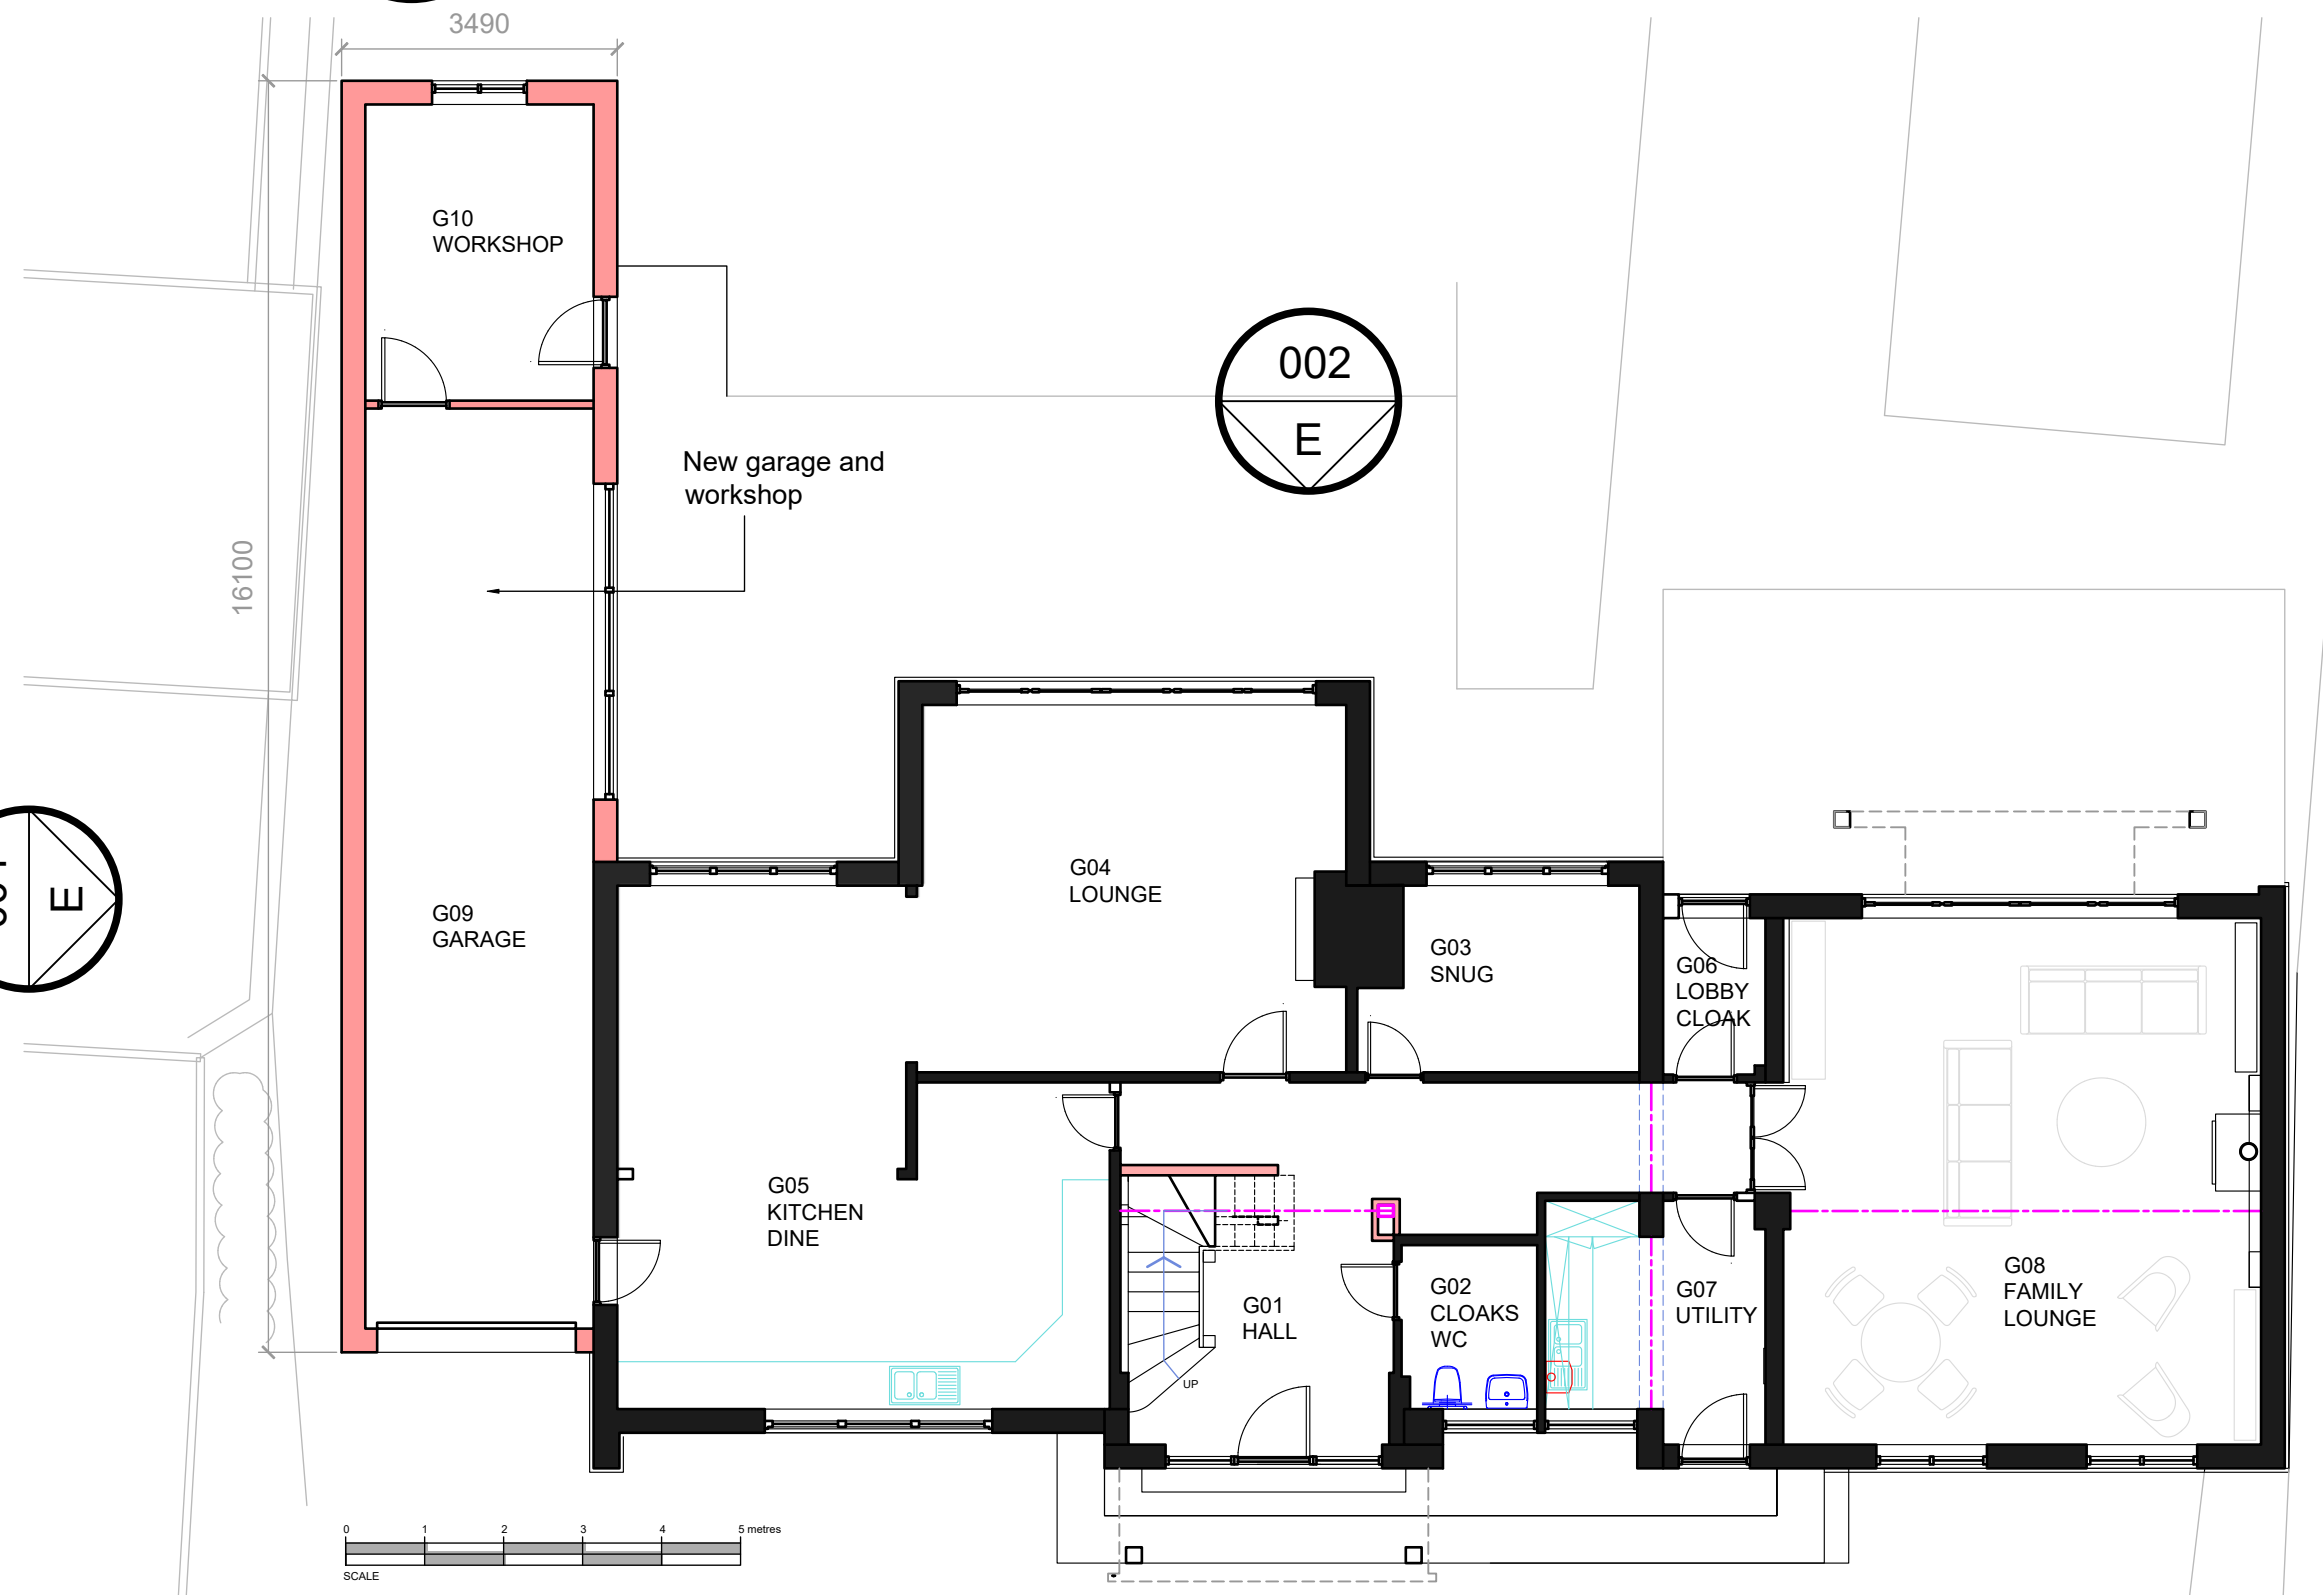

**P**  
001 GROUND FLOOR PLAN  
SCALE 1-100 @ A1



**P**  
003 PROPOSED SITE PLAN  
SCALE 1-500 @ A1

CLIENT	
PROJECT TITLE PROPOSED ALTERATIONS AND EXTENSIONS TO THE MEADOWS 57 MAIN STREET HAYTON	
DRAWING TITLE PROPOSED GA PLANS AND ELEVATIONS	
© ANTHONY SNOWDEN ARCHITECT 2020	
SCALE AS SHOWN	REV. 01
DRAWING NO. 22-01-102	