




WINDOW DETAIL

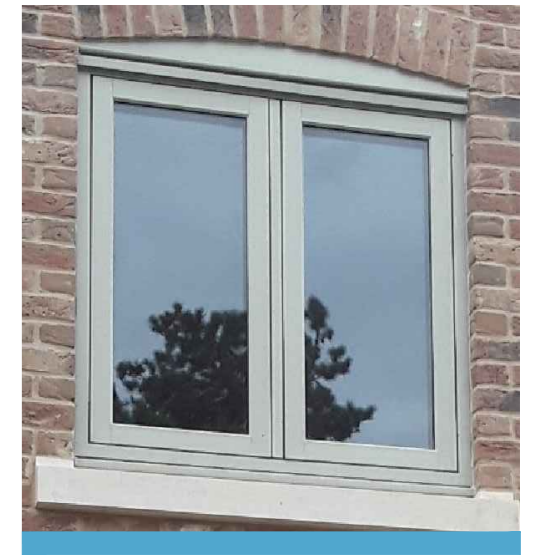


NOT TO SCALE  
 WINDOW TYPE: FLUSH SASH  
 COLOUR ONLY INDICATIVE AND TO BE  
 CONFIRMED

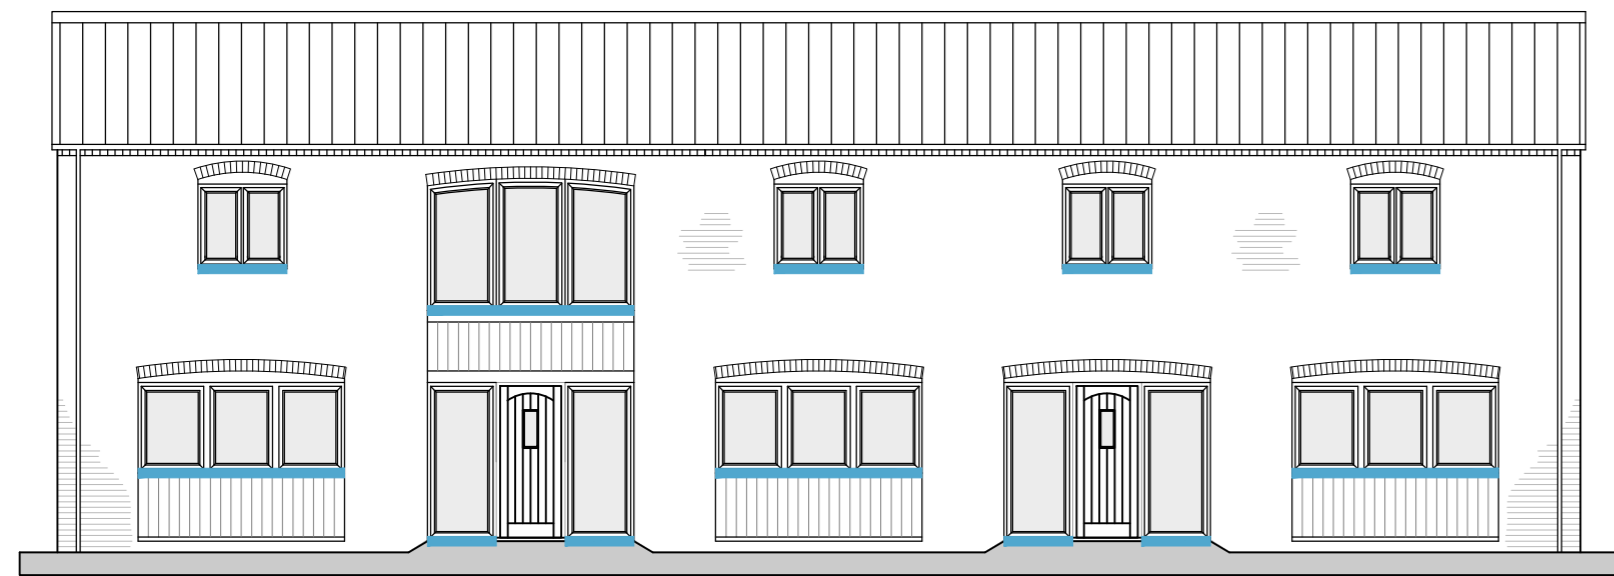


PROPOSED FRONT ELEVATION

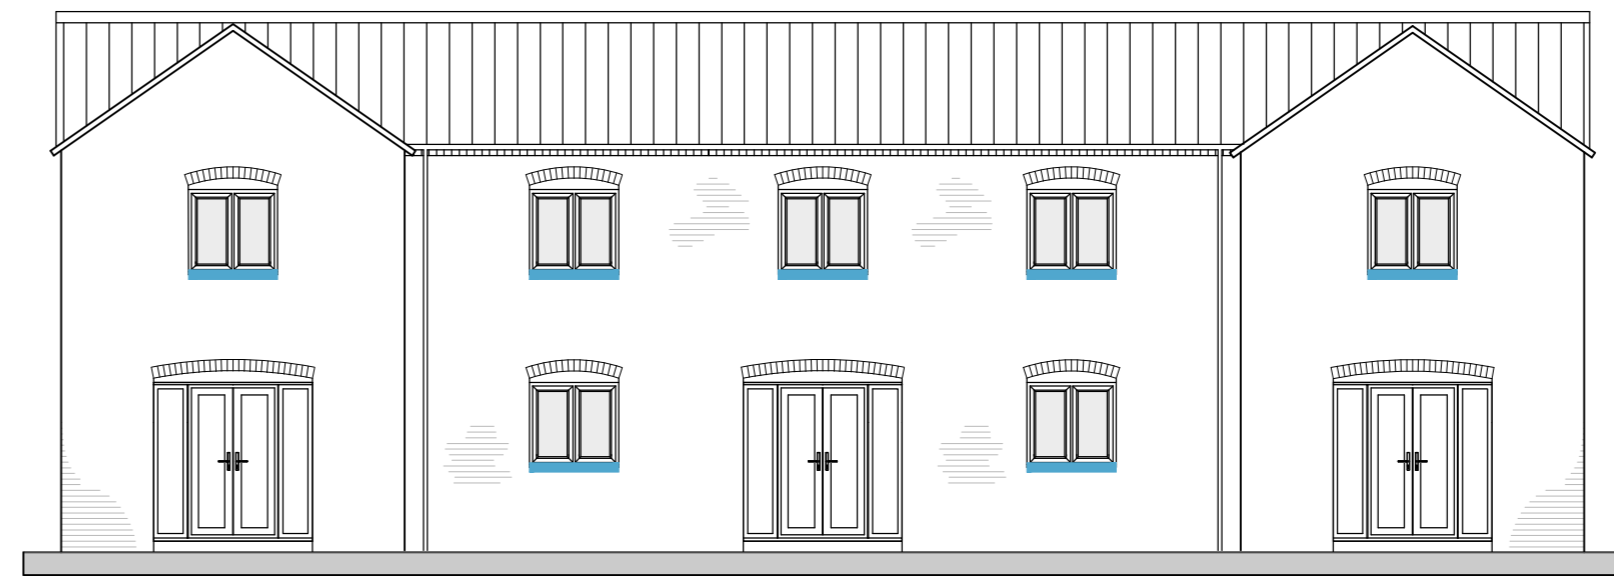

PROPOSED REAR ELEVATION

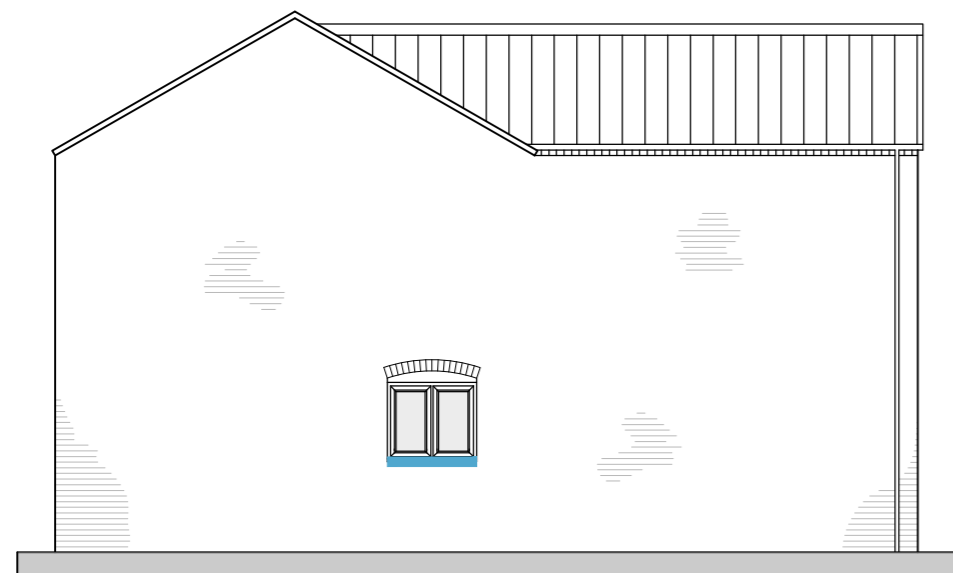


PROPOSED SIDE ELEVATION

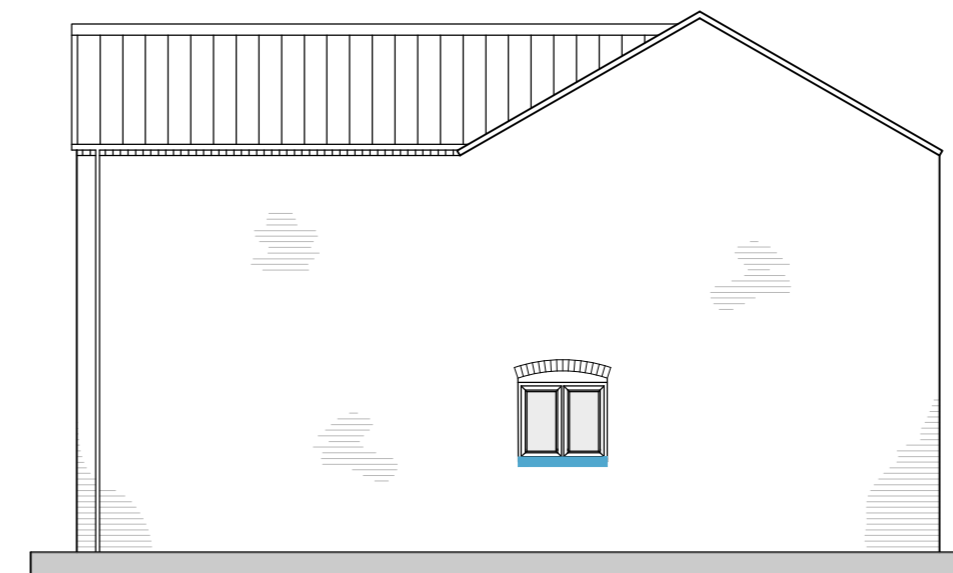

PROPOSED SIDE ELEVATION

REV	DATE	BY	DESCRIPTION
-	09.11.2022	CPC	FIRST ISSUE

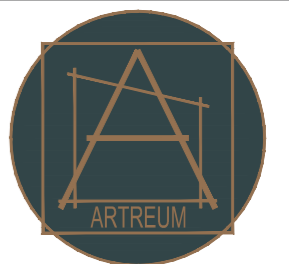

Pure Offices, 4100 Park Approach, Thorpe Park, Leeds, LS15 8GB  
 T:07950290925 E:info@artreum.co.uk www.artreum.co.uk

CLIENT: **RIDLEY HOMES**

PROJECT: **RETFORD ROAD**

TITLE: **PLOTS 2 & 3  
 WINDOW DETAIL**

SCALE @ A2: 1:100 DWG No: 1017-001-03-MAT04 REV: -

© COPYRIGHT EXISTS ON THE DESIGNS AND INFORMATION SHOWN ON THIS DRAWING  
 DO NOT SCALE FROM DRAWING • ALL DIMENSIONS TO BE VERIFIED ON SITE PRIOR TO COMMENCING ANY WORK