



North (Front) Elevation
 Scale: 1:100

Datum 5.000m AOD

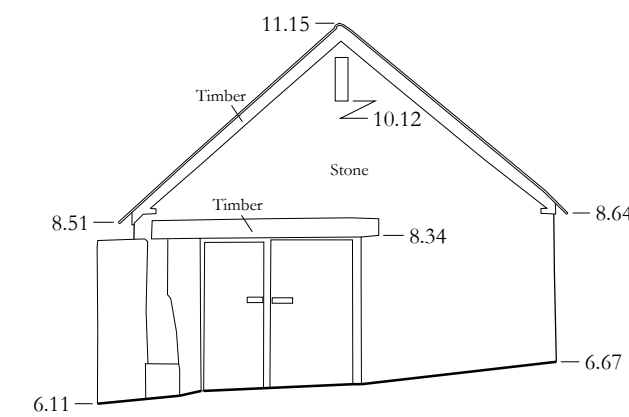


West (Side) Elevation
 Scale: 1:100

Datum 5.000m AOD

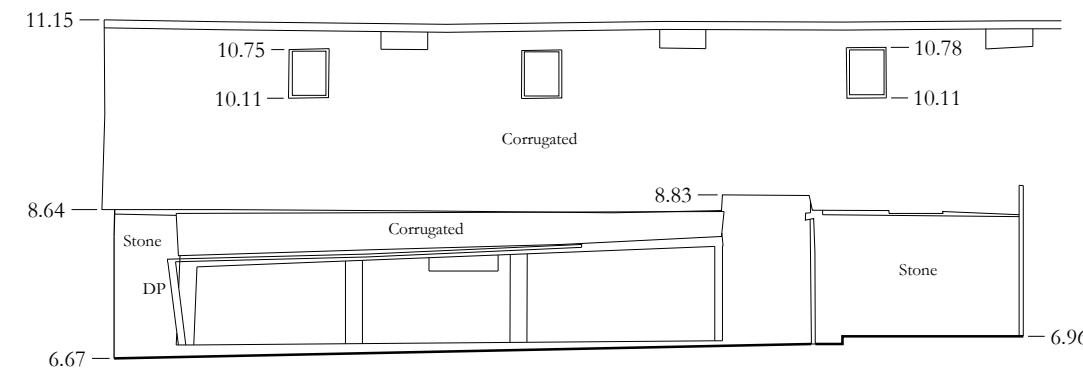

South (Rear) Elevation
 Scale: 1:100

Datum 5.000m AOD

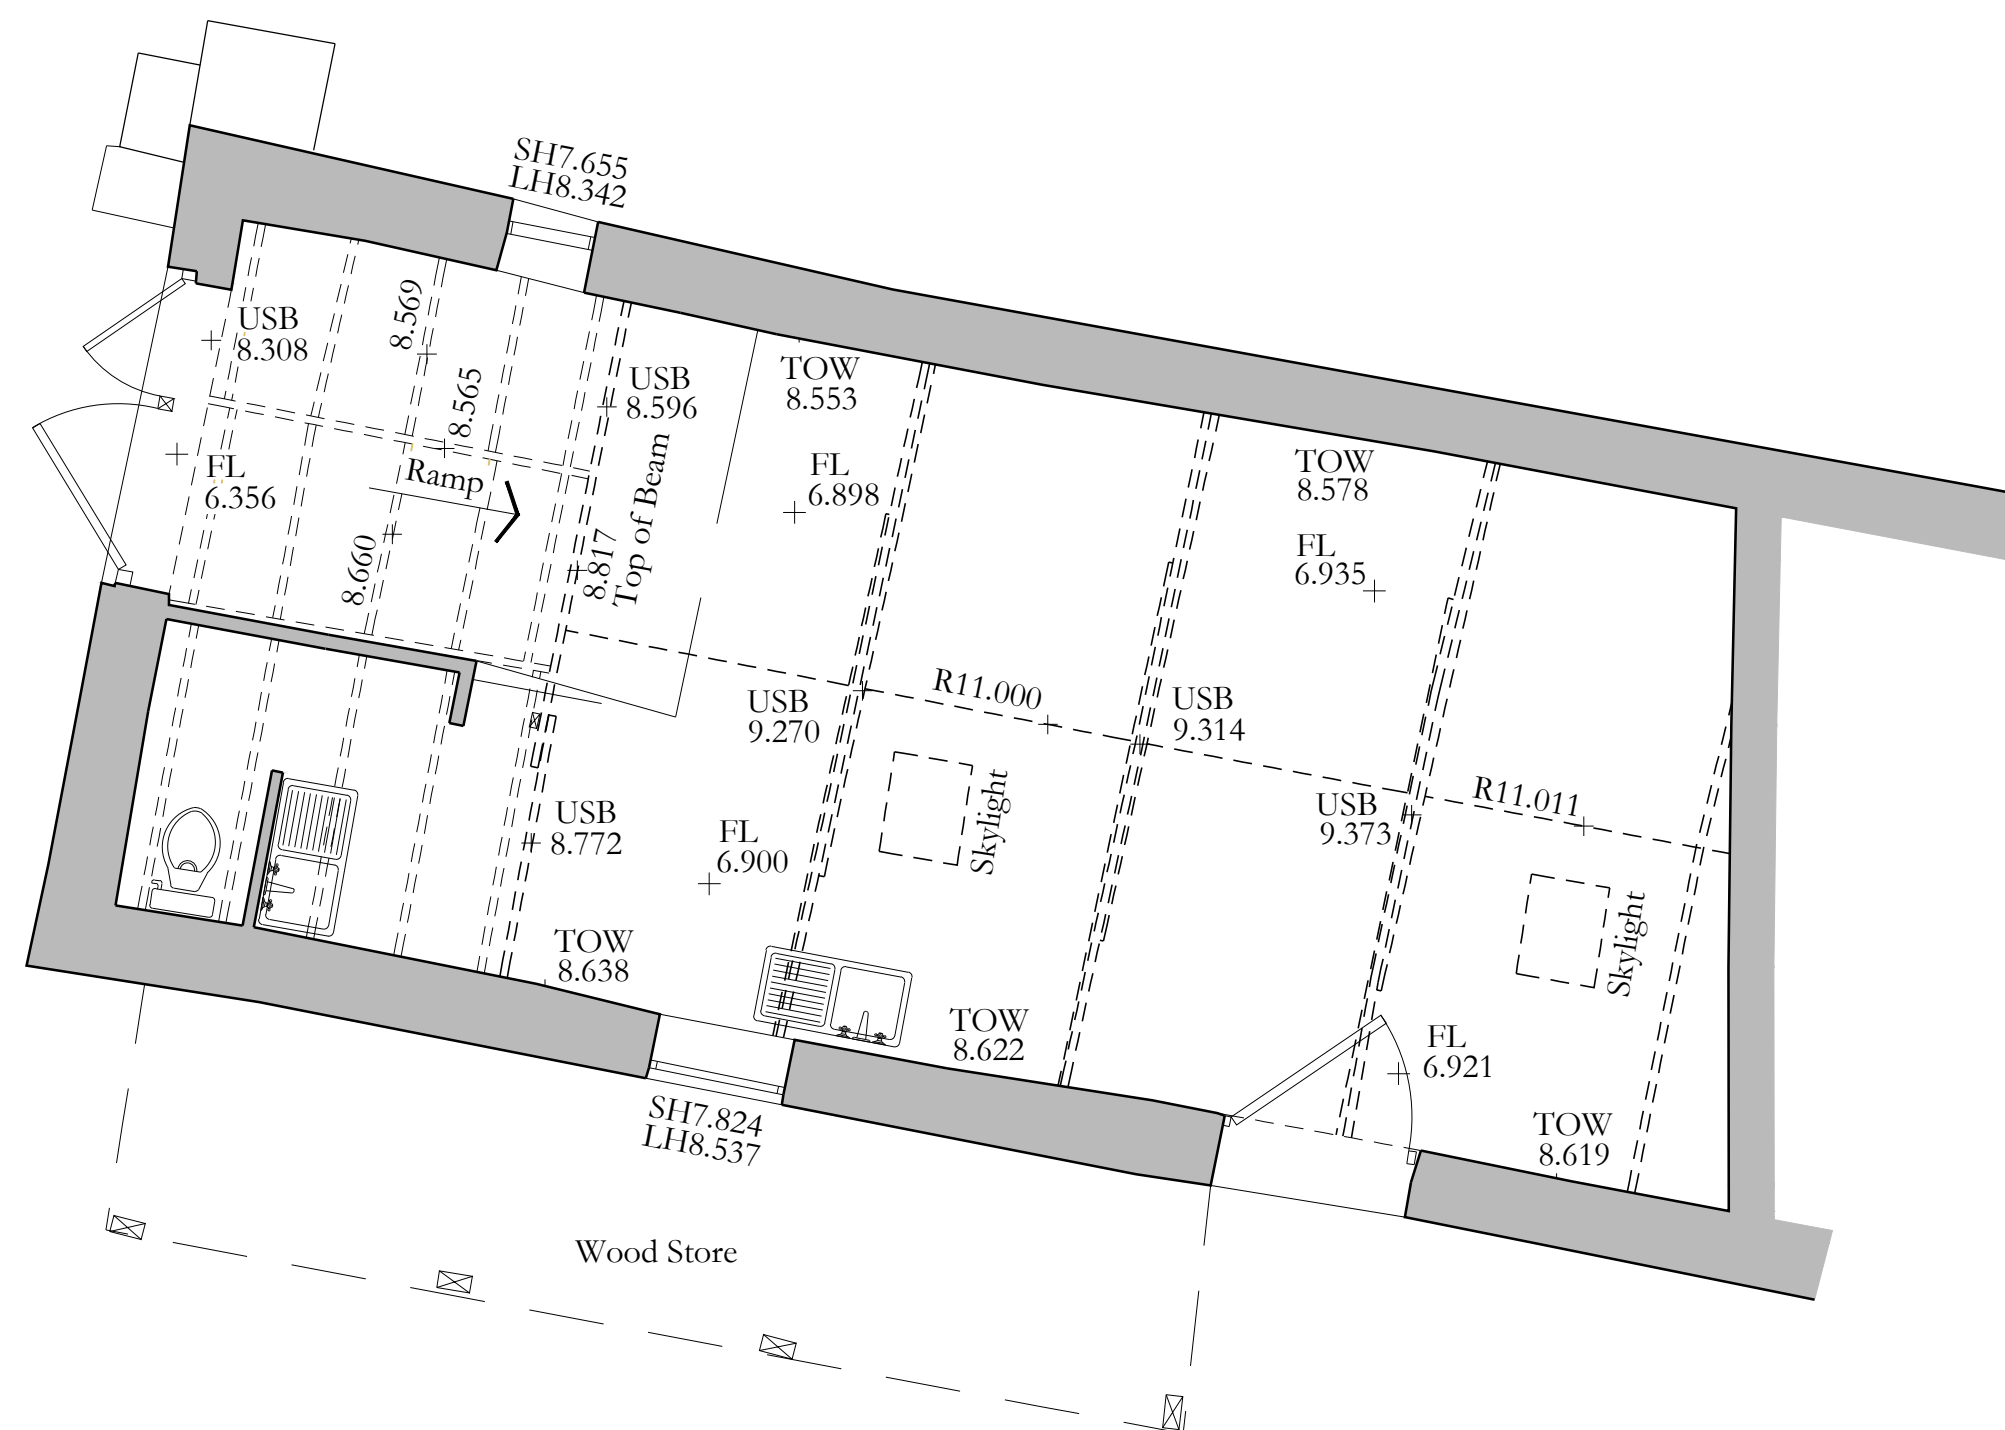

Ground Floor Plan
 Scale: 1:50

Revision:

LSL Architecture Ltd



SAXON HOUSE | THE BOROUGH | WEDMORE
 | SOMERSET | BS28 4EB |

Tel: 01823 428 107 E-mail: admin@lslarchitecture.co.uk

Client Mr J. Willmott & Ms L. Franks

Job Des. Barn Conversion at
 28 Kirlegate,
 Meare,
 BA6 9TA.

Dwg Title Existing Floor Plan & Elevations
 SURVEY DRAWING

Scale 1:50/100 @ A2

Date August 2022

Drawn PRS

Drg No J22027/02