



45 MOAT CLOSE, LEICESTER.

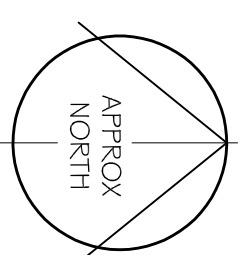

It is the responsibility of the client to address of matters relating to land title, restrictive covenants, easements or positions of public drains in relation to the site. Site boundaries are taken as visible fence lines unless advertised otherwise.

Drawings may be scaled for planning purposes only.


All existing and proposal drawings are based on measured surveys. Site drawings are based on Ordnance Survey Plans. Halford Jones Architecture cannot guarantee the accuracy of drawings that have been imported from other agencies, eg Ordnance Survey.

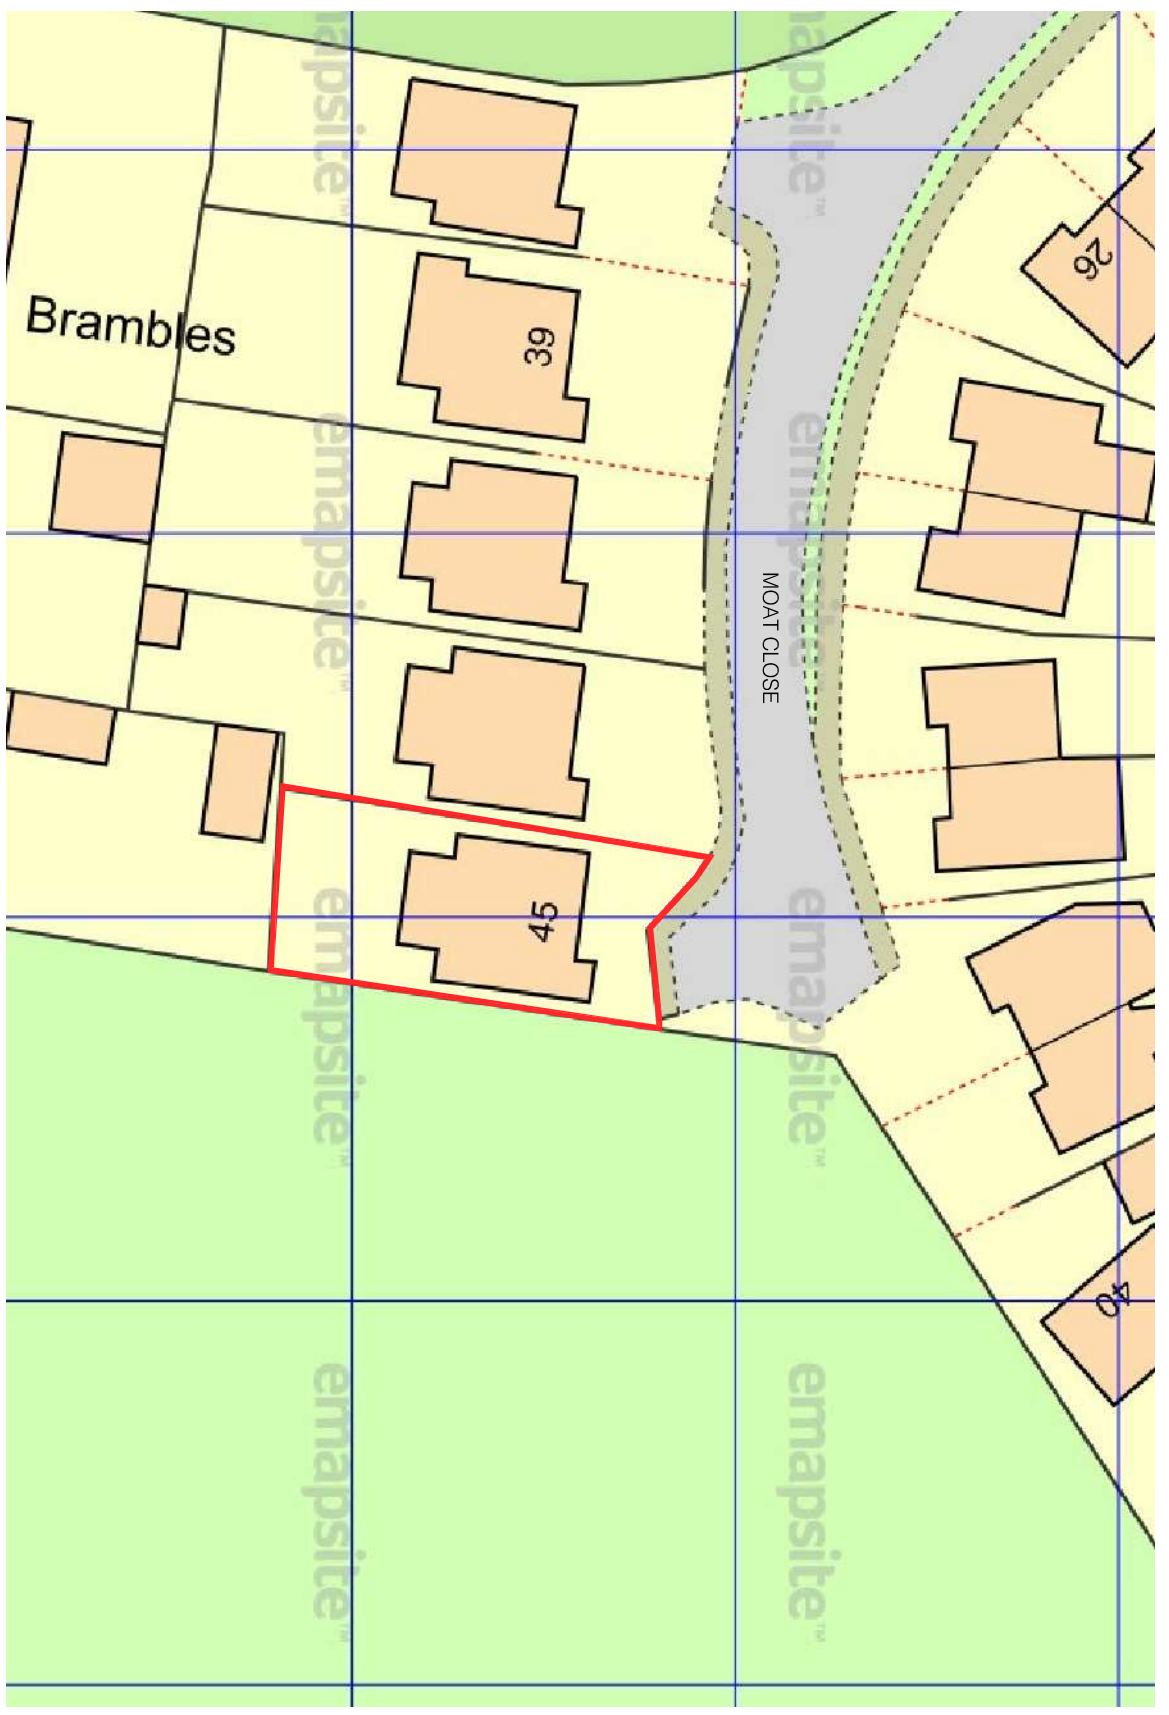

EXISTING SITE PLAN
scale 1:500



SITE LOCATION PLAN
scale 1:1250

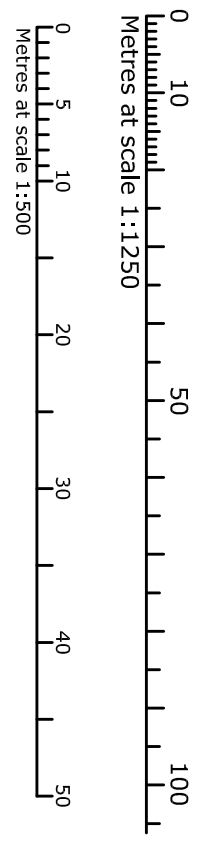

| Revision | Amendment Description | Date |
|----------|-----------------------|------|
| | | |



Client Address: **Project Address:**
45 Moat Close
Leicester
LE9 7TN

Project No: 221105
Drawing No: A001
Date: 21/11/22
Title: 5A/11/22
Issue Type: PRELIMINARY
Checked By: JI
Drawn By: JI
Revision: 1
Scale: 1:1250 & 1:500
Project Manager: Halford Jones Architecture Ltd, 3rd Floor, 88/89 DeWing Avenue, Leicester, LE2 9BE
Tel: 0116 2625278 Fax: 0116 2625279
Email: info@halfordjones.com Website: www.halfordjones.com
NOT DIMENSIONED AND TO BE SCALED FROM THIS DRAWING. ALL DIMENSIONS SHOWN ON THE DRAWING SHALL BE TAKEN AS DIMENSIONS UNLESS OTHERWISE STATED.
THIS DRAWING IS COPYRIGHT.

PRELIMINARY ~ SITE PLANS