



45 MOAT CLOSE, LEICESTER.

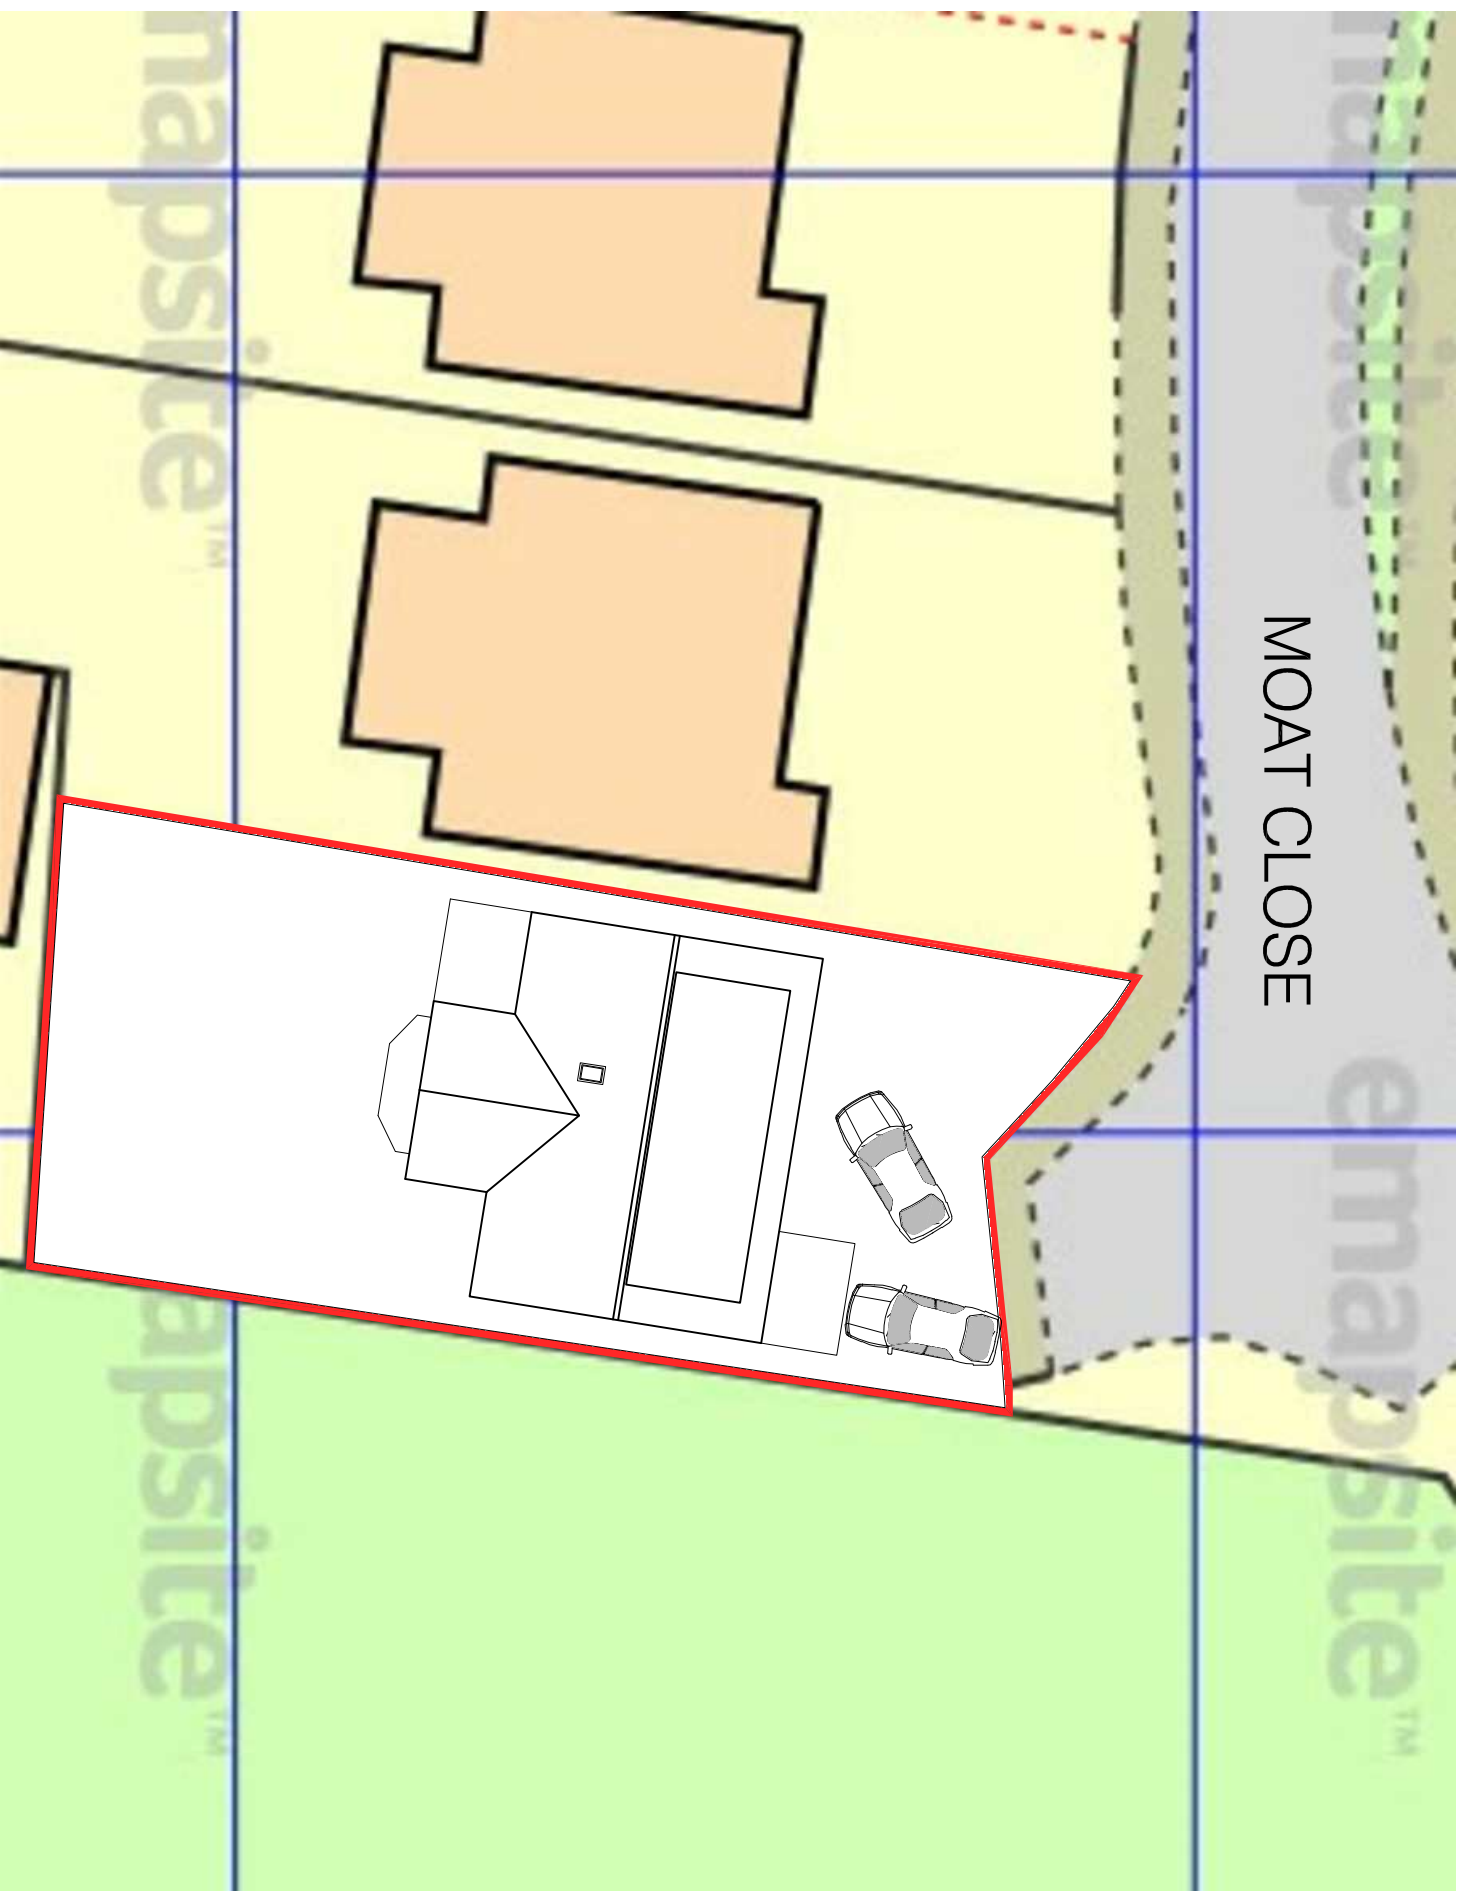

PROPOSED SITE PLAN
scale 1:200

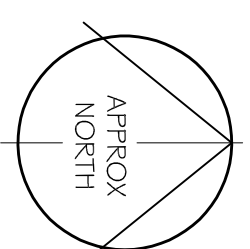

It is the responsibility of the client to address matters relating to land title, restrictive covenants, easements or positions of public drains in relation to the site. Site boundaries are taken as visible fence lines unless advised otherwise.

Drawings may be scaled for planning purposes only.

All existing and proposal drawings are based on measured surveys. Site drawings are based on Ordnance Survey Plans. Halford Jones Architecture cannot guarantee the accuracy of drawings that have been imported from other agencies, eg Ordnance Survey.



PRELIMINARY ~ SITE PLANS

Revision	Amendment Description	Initials	Date



Client Address:

Project Address:
45 Moat Close
Leicester
LE9 7TN

Project No: 221105

Drawn By: J

Drawing No: A002

Revision: 1/200

Date: 21/11/22

Scale: 1:200

Issue Type: PRELIMINARY

Checked By: J

Registered Office: Halford Jones Architecture Ltd, 3rd Floor, 88/90, The Quadrant, Leicester, LE1 1RN

Company Number: 10317553

VAT No: 2652978

Website: www.halfordjones.com

Telephone: 0116 2652978

