





Block Plan (Proposed)  
Scale 1:500

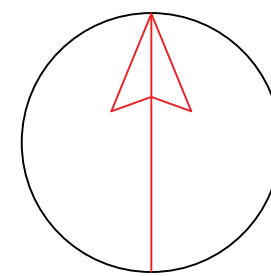

Site Location Plan (Existing)  
Scale 1:1250

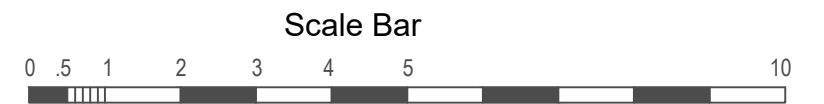

North

|   |  |  |
|---|--|--|
| project<br><b>15 Church Close</b><br><b>Wenham Lane, Great Wenham</b><br><b>Essex, CO7 6PR</b>  |  | <br><b>Architecture, Planning</b><br><b>Building Control</b><br><br>22 High Street<br>Hadleigh<br>Ipswich<br>Suffolk IP7 5AP<br>Tel: 01473 807754<br>E-Mail: office@architectureone.co.uk |
| drawing<br><b>Site Plans</b><br><br><b>Block Plans</b>  |  |  |
| xrefs:<br>CAD file name:<br>scale<br><b>As shown@A3</b><br>date<br><b>October 2022</b><br>drawn<br><b>jbb/lbm</b><br>plot checked   |  | <b>Planning Issue</b><br><br>drawing no<br><b>2022/575/0500</b> revision<br><b>Rev 1</b>   |
| No dimensions to be scaled from drawing.<br>The contractor should check all dimensions on site.<br>It is the contractors responsibility to ensure compliance with Building Regulations. |  |  |