






Existing Front Elevation  
Scale 1:100

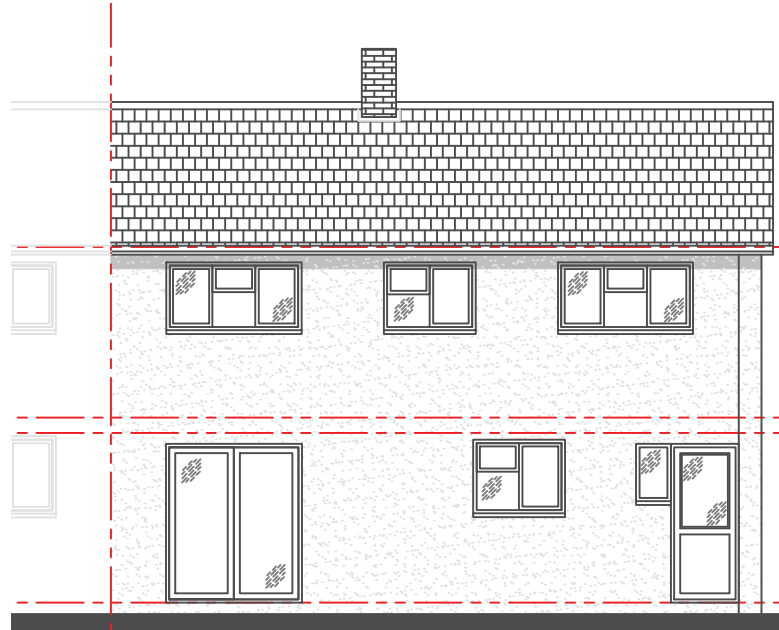


Existing Rear Elevation  
Scale 1:100

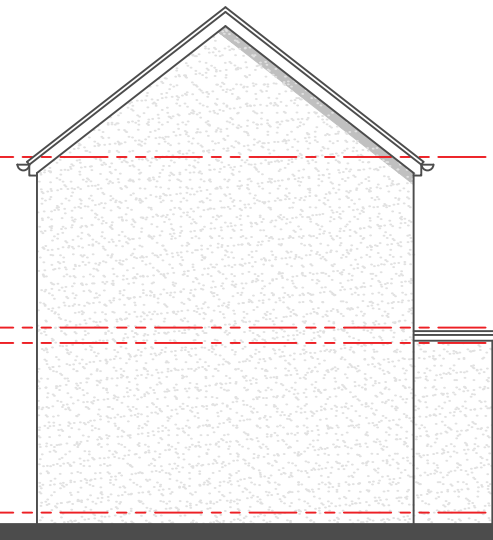


Existing Side Elevation  
Scale 1:100

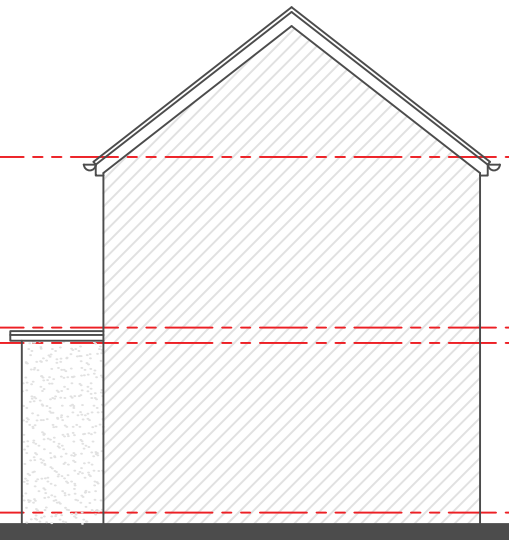

Existing Side Elevation  
Scale 1:100

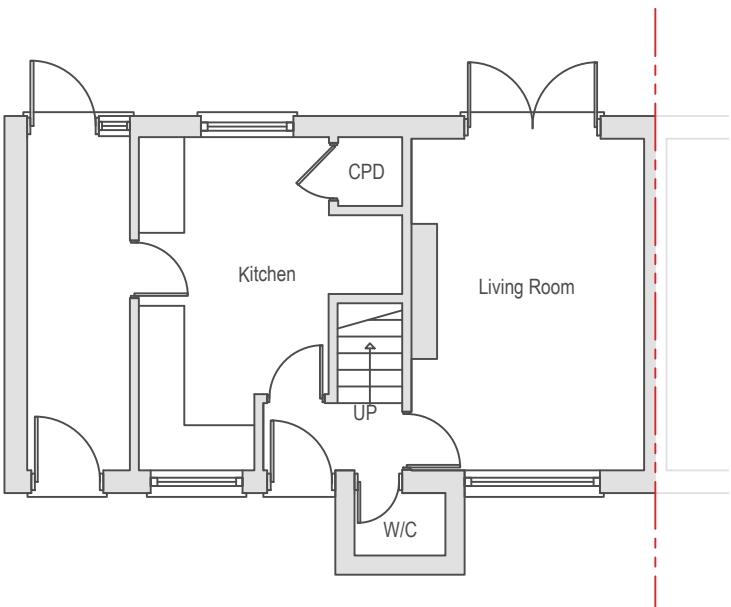

Existing Ground Floor Plan  
Scale 1:100

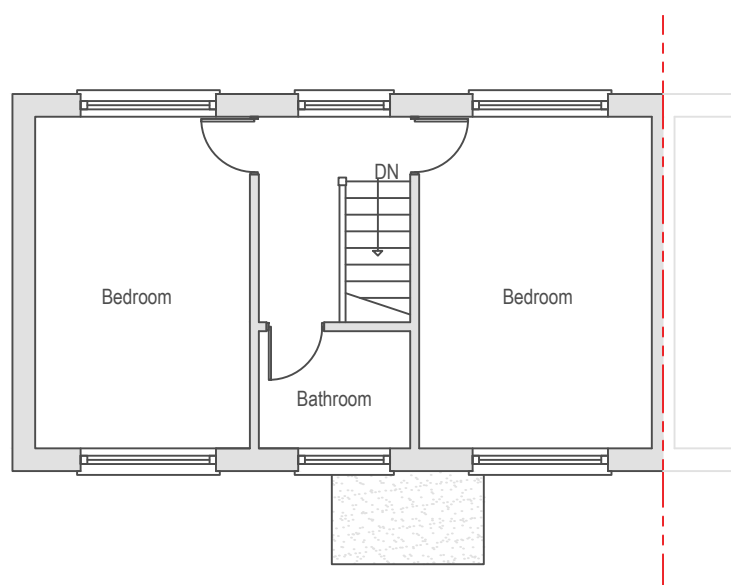

Existing First Floor Plan  
Scale 1:100

project <b>15 Church Close</b> <b>Wenham Lane, Great Wenham</b> <b>Essex, CO7 6PR</b>		 <b>Architecture, Planning</b> <b>Building Control</b>  22 High Street Hadleigh Ipswich Suffolk IP7 5AP Tel: 01473 807754  E-Mail: office@architectureone.co.uk
drawing  <b>Existing Elevations</b> <b>Existing Floor Plans</b>		
xrefs: CAD file name: scale date drawn plot checked	As shown@A3 October 2022 jbb/lbm jbb	<b>Planning Issue</b>  drawing no <b>2022/575/0101</b> revision <b>Rev /</b>
No dimensions to be scaled from drawing. The contractor should check all dimensions on site. It is the contractors responsibility to ensure compliance with Building Regulations.		