






Proposed Front Elevation
Scale 1:100

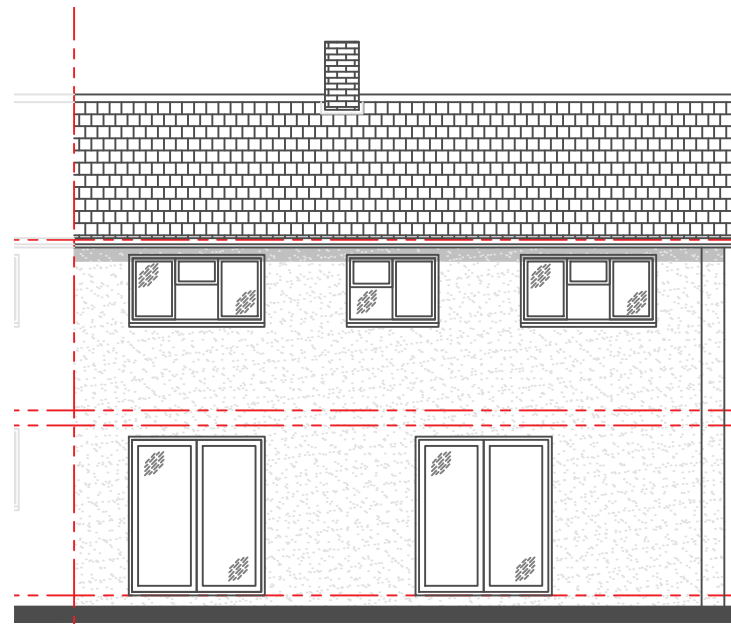


Proposed Rear Elevation
Scale 1:100

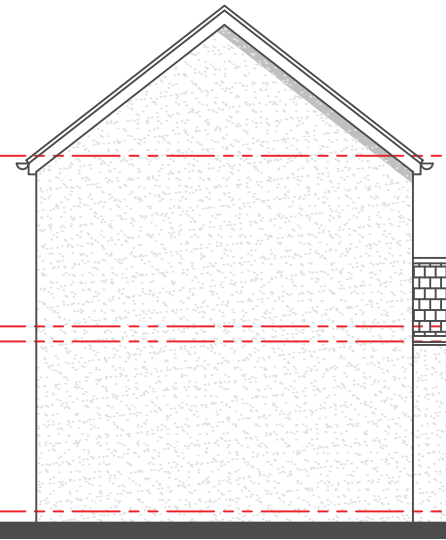


Proposed Side Elevation
Scale 1:100

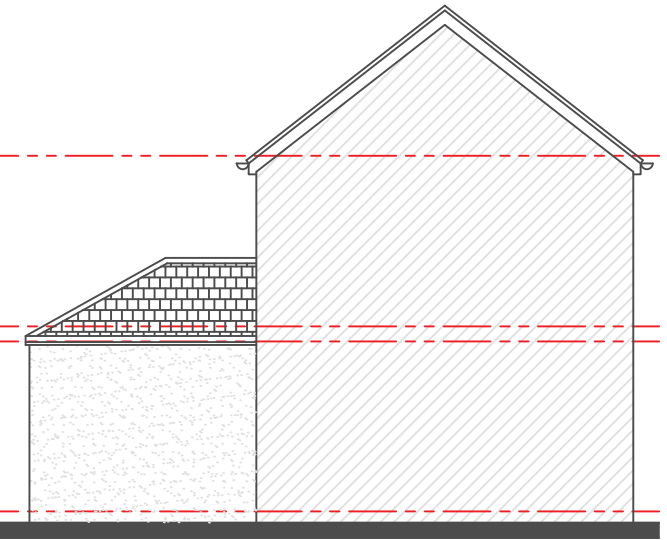


Proposed Side Elevation
Scale 1:100

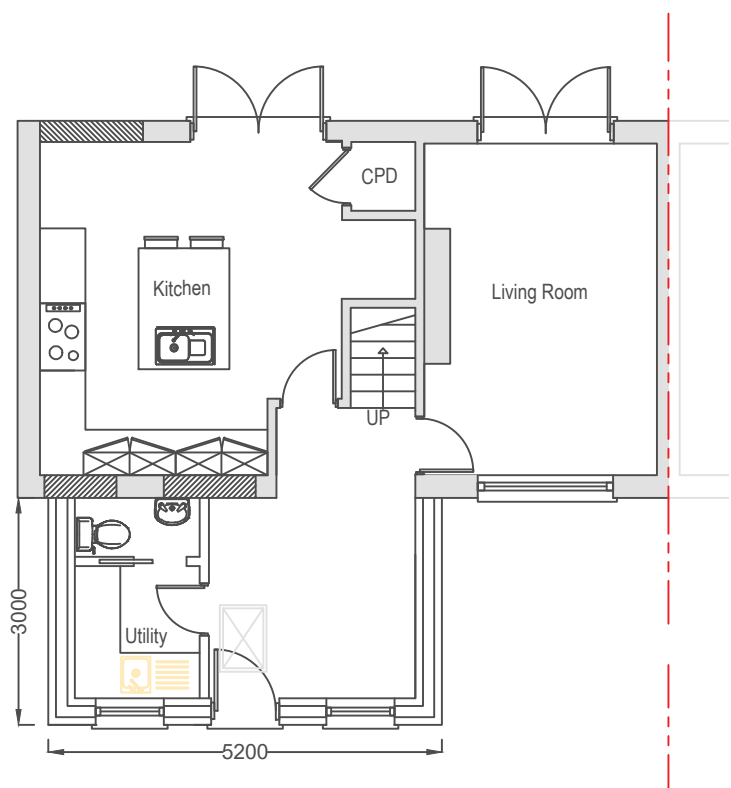

Proposed Ground Floor Plan
Scale 1:100

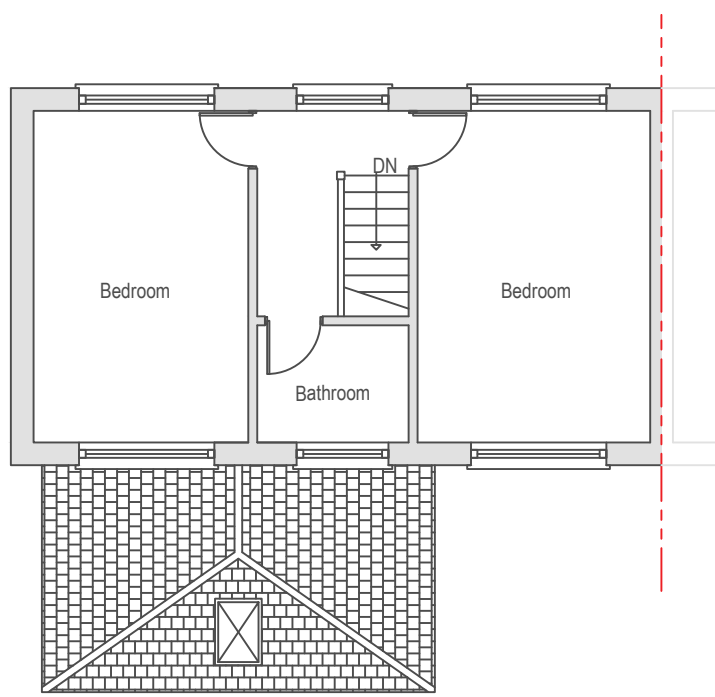

Proposed First Floor Plan
Scale 1:100

project 15 Church Close Wenham Lane, Great Wenham Essex, CO7 6PR		 Architecture, Planning Building Control 22 High Street Hadleigh Ipswich Suffolk IP7 5AP Tel: 01473 807754 E-Mail: office@architectureone.co.uk
drawing Proposed Elevations Proposed Floor Plans		
xrefs: CAD file name: scale As shown@A3 date October 2022 drawn jbb/lbm plot checked jbb		Planning Issue drawing no 2022/575/0201 revision Rev /
No dimensions to be scaled from drawing. The contractor should check all dimensions on site. It is the contractors responsibility to ensure compliance with Building Regulations.		