


Existing Ground Floor Plan




Existing Front Elevation (South)

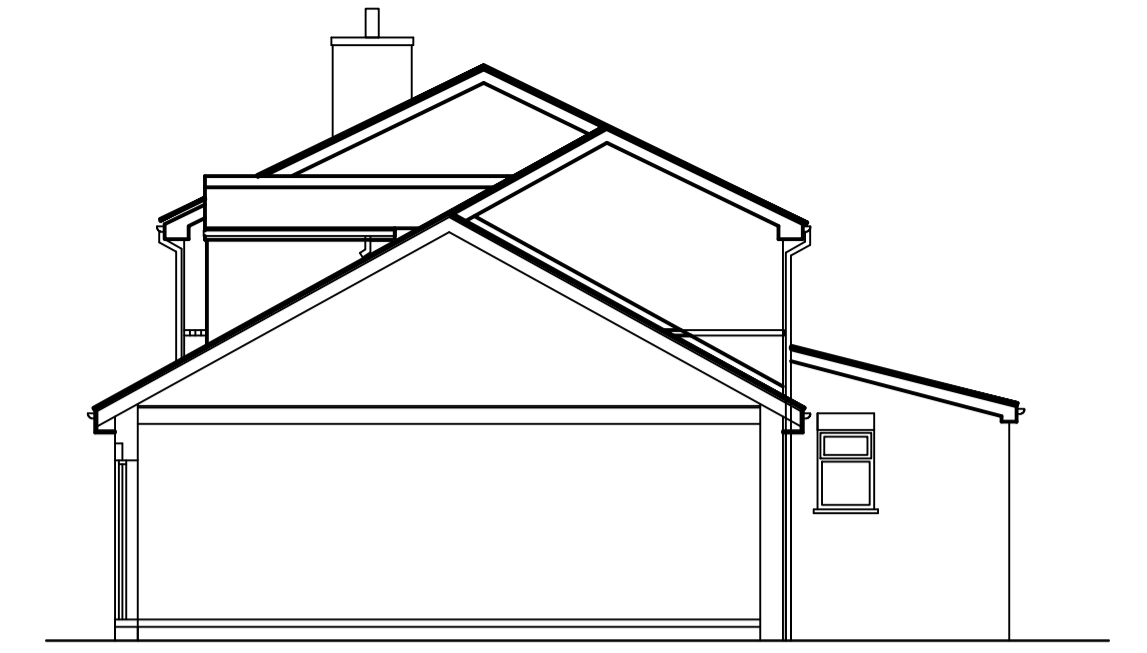


Existing Side Elevation (East)



Existing Rear Elevation (North)

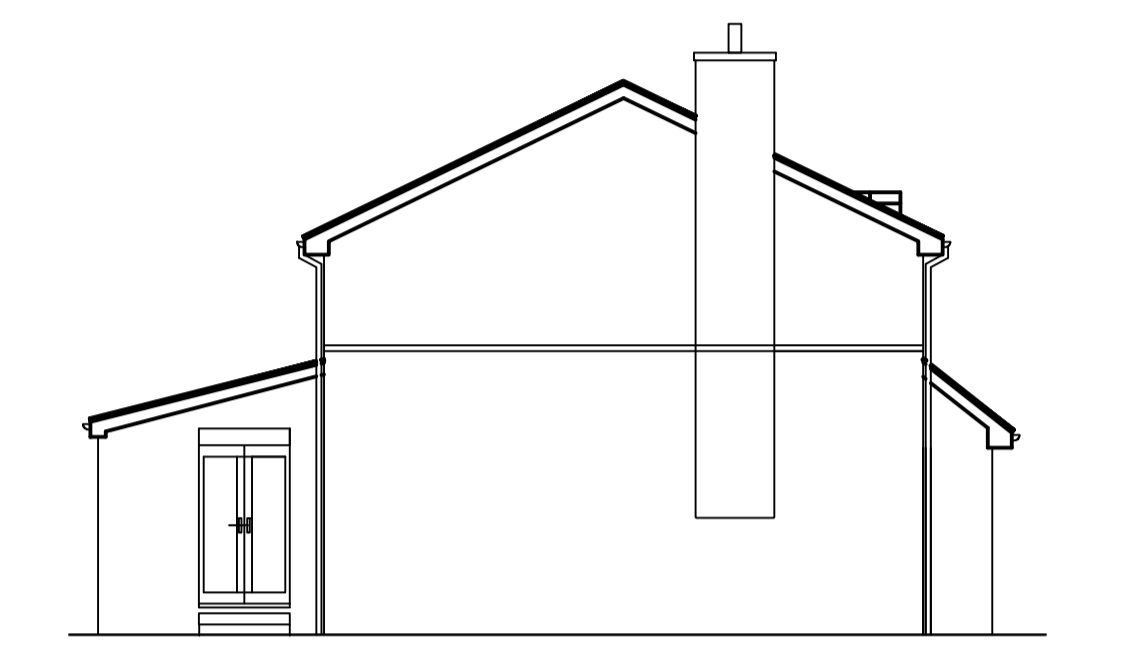


Existing Side Elevation (West)

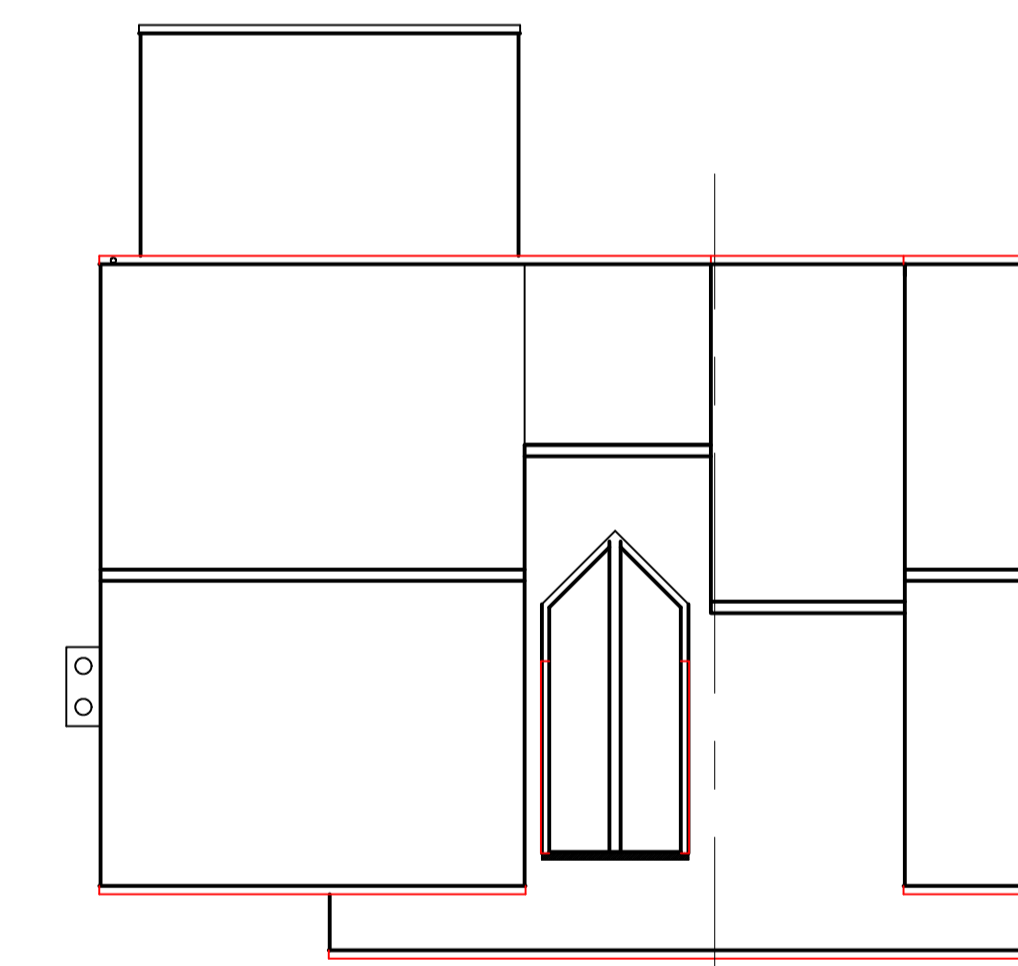

Existing Roof Plan

- Notes:
1. All dimensions in millimetres
 2. This drawing is for Planning Application purposes only.
 3. All dimensions to be confirmed by builder during setting out, prior to construction.
 4. All boundaries shown have been assumed from site visit. Refer to Title Deeds for true boundary information.
 5. Do not scale off this drawing.

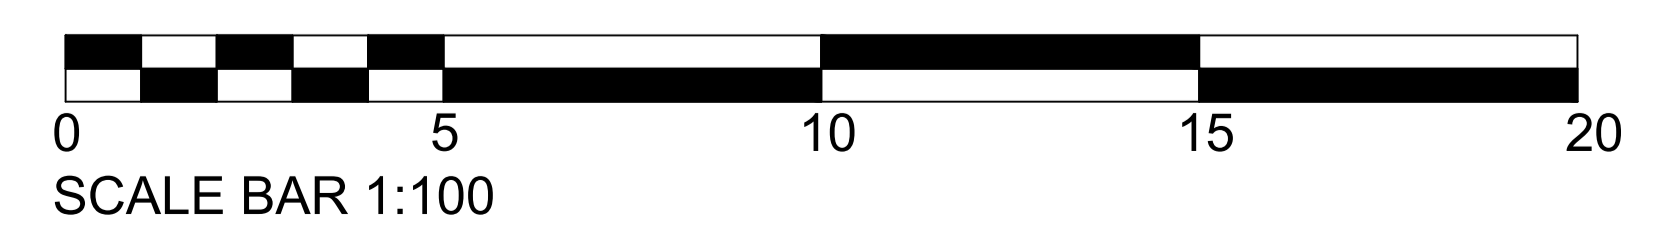

B	18.11.22	Revised to validation comments
A	18.10.22	Revised to validation comments
Rev.	Date	Description
Drawings prepared by: Kevin Bristowe		
S I Z E M A T T E R S		
Technical Design Ltd.		
36 Top Lane, Copmanthorpe, York YO23 3UJ		
Tel: 01904 709023		
Mob: 07753 607230		
email: info@sizetec.co.uk		
PLANNING APPLICATION		
Existing Arrangement		
Attached garage, (revised from previous approved application)		
50 Burton Fields Road, Stamford Bridge, York YO41 1JJ for Josh Barrett		
Scale 1:100	Checked By:	
Drawing No.	50/BUR/001	Rev B