



North Elevation




East Elevation

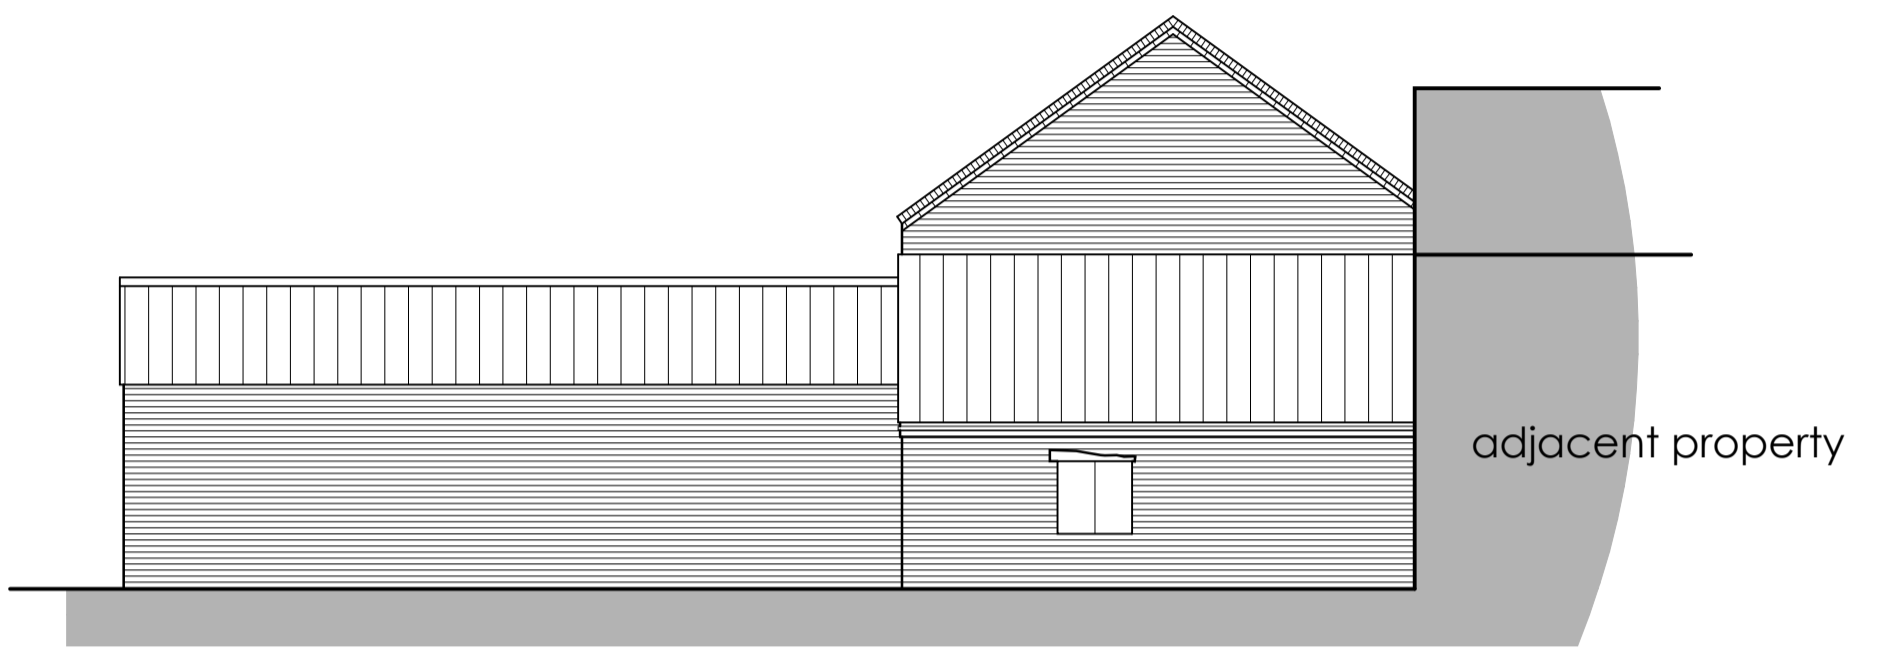


West Elevation

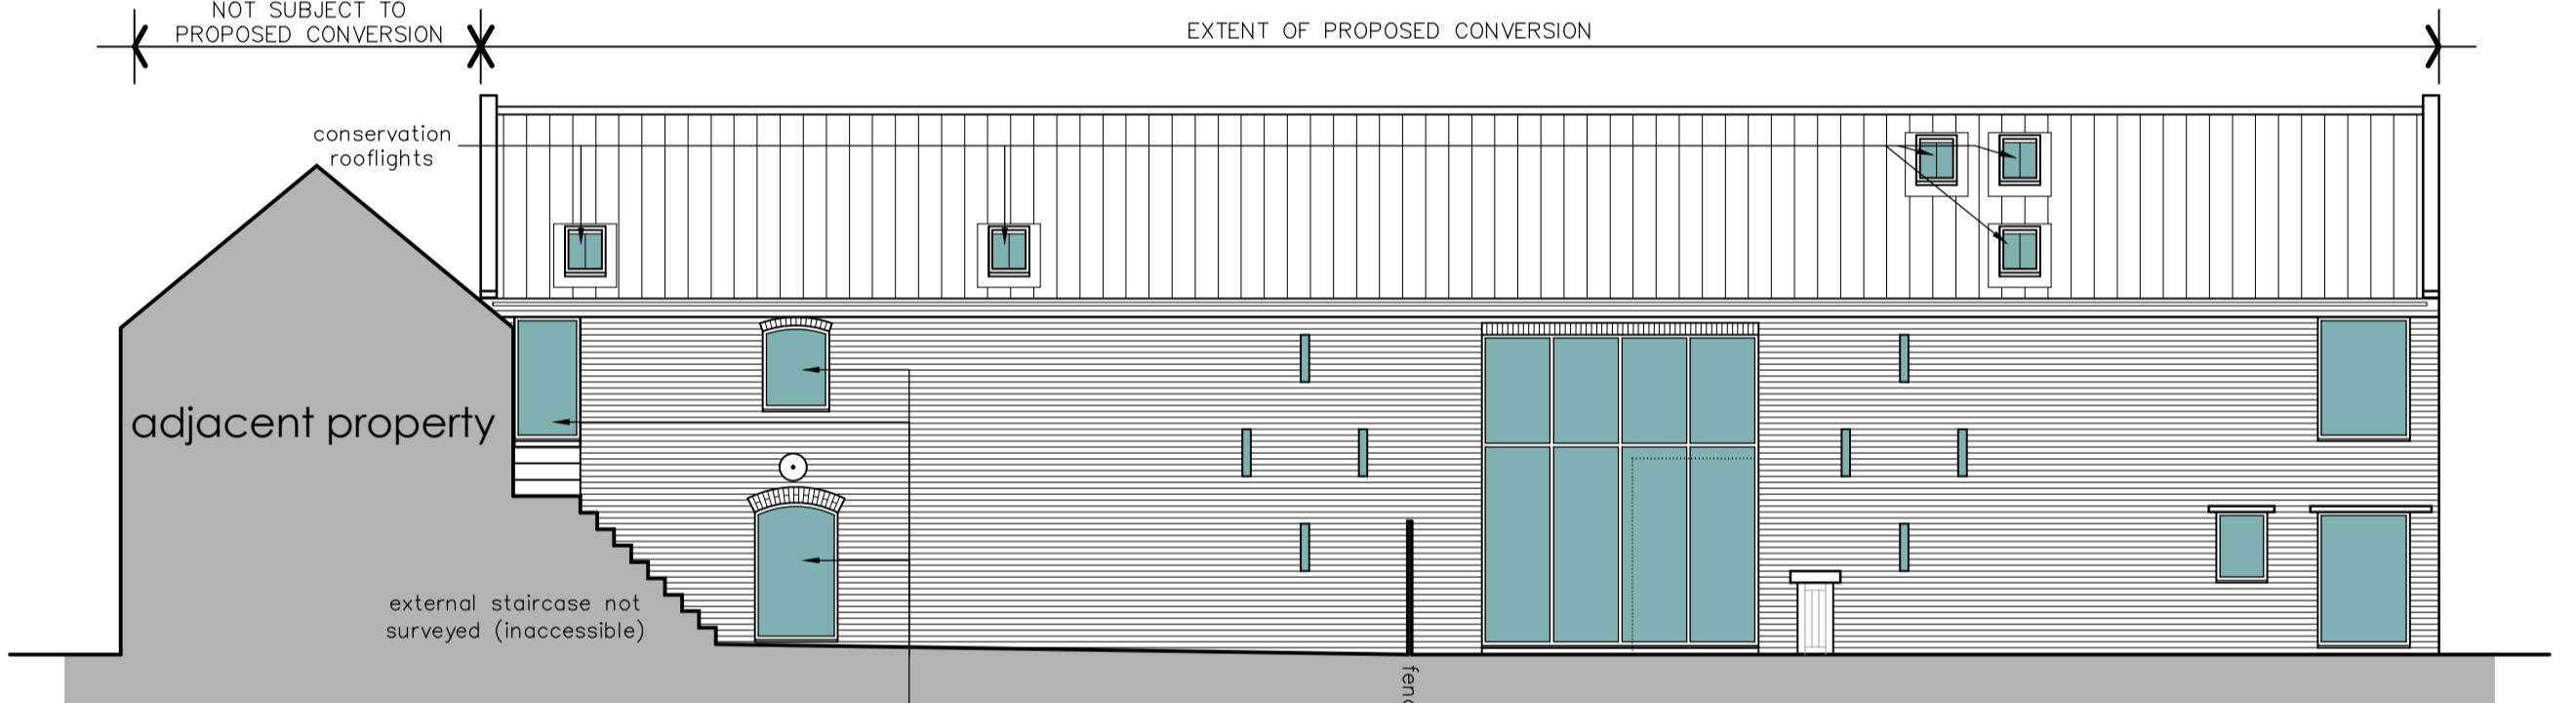

South Elevation

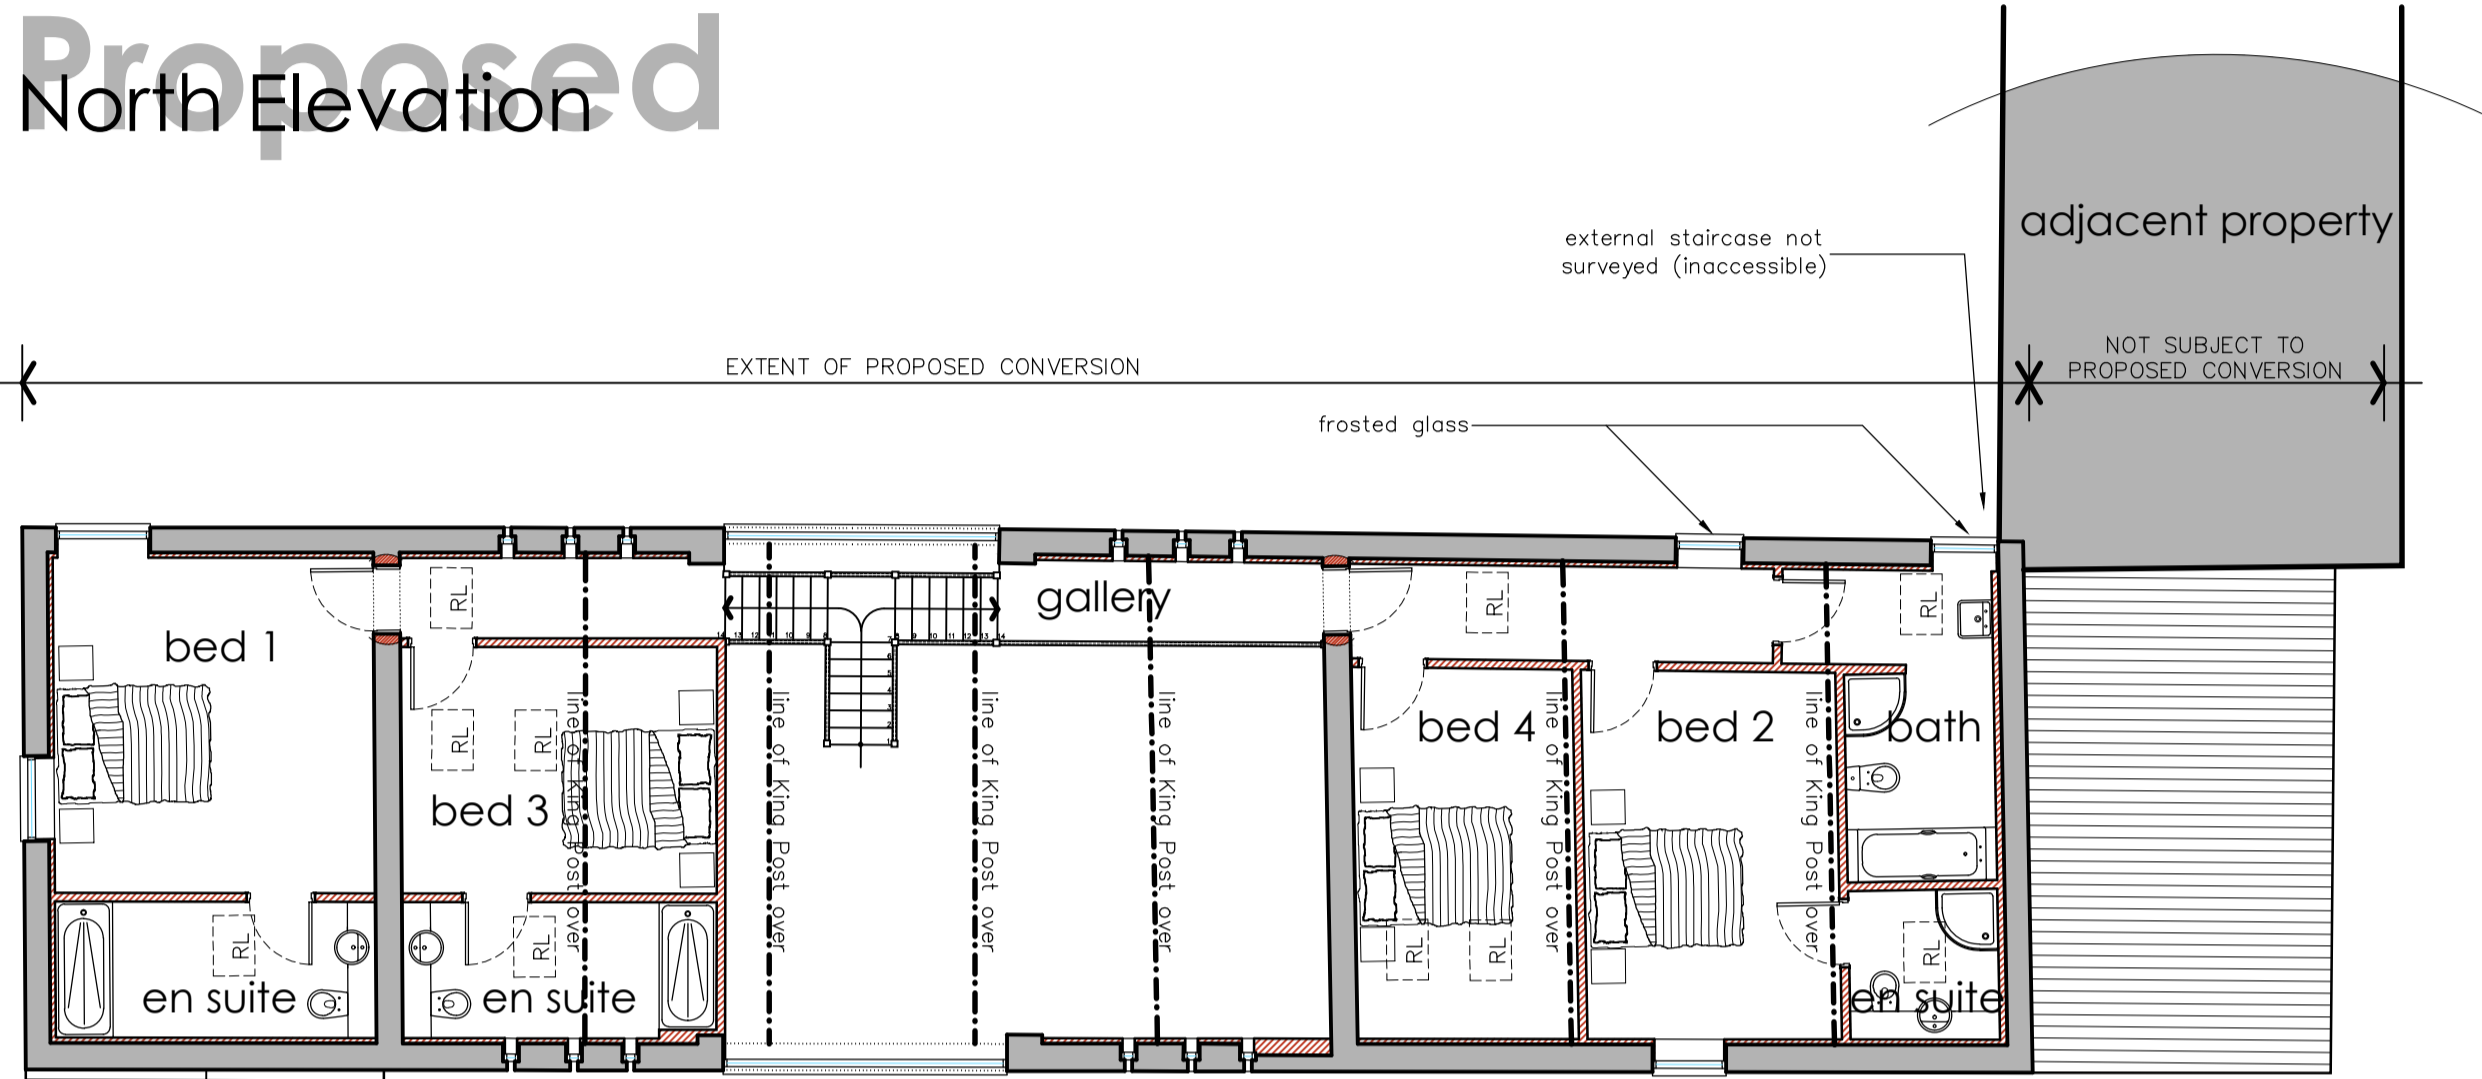

First Floor Plan

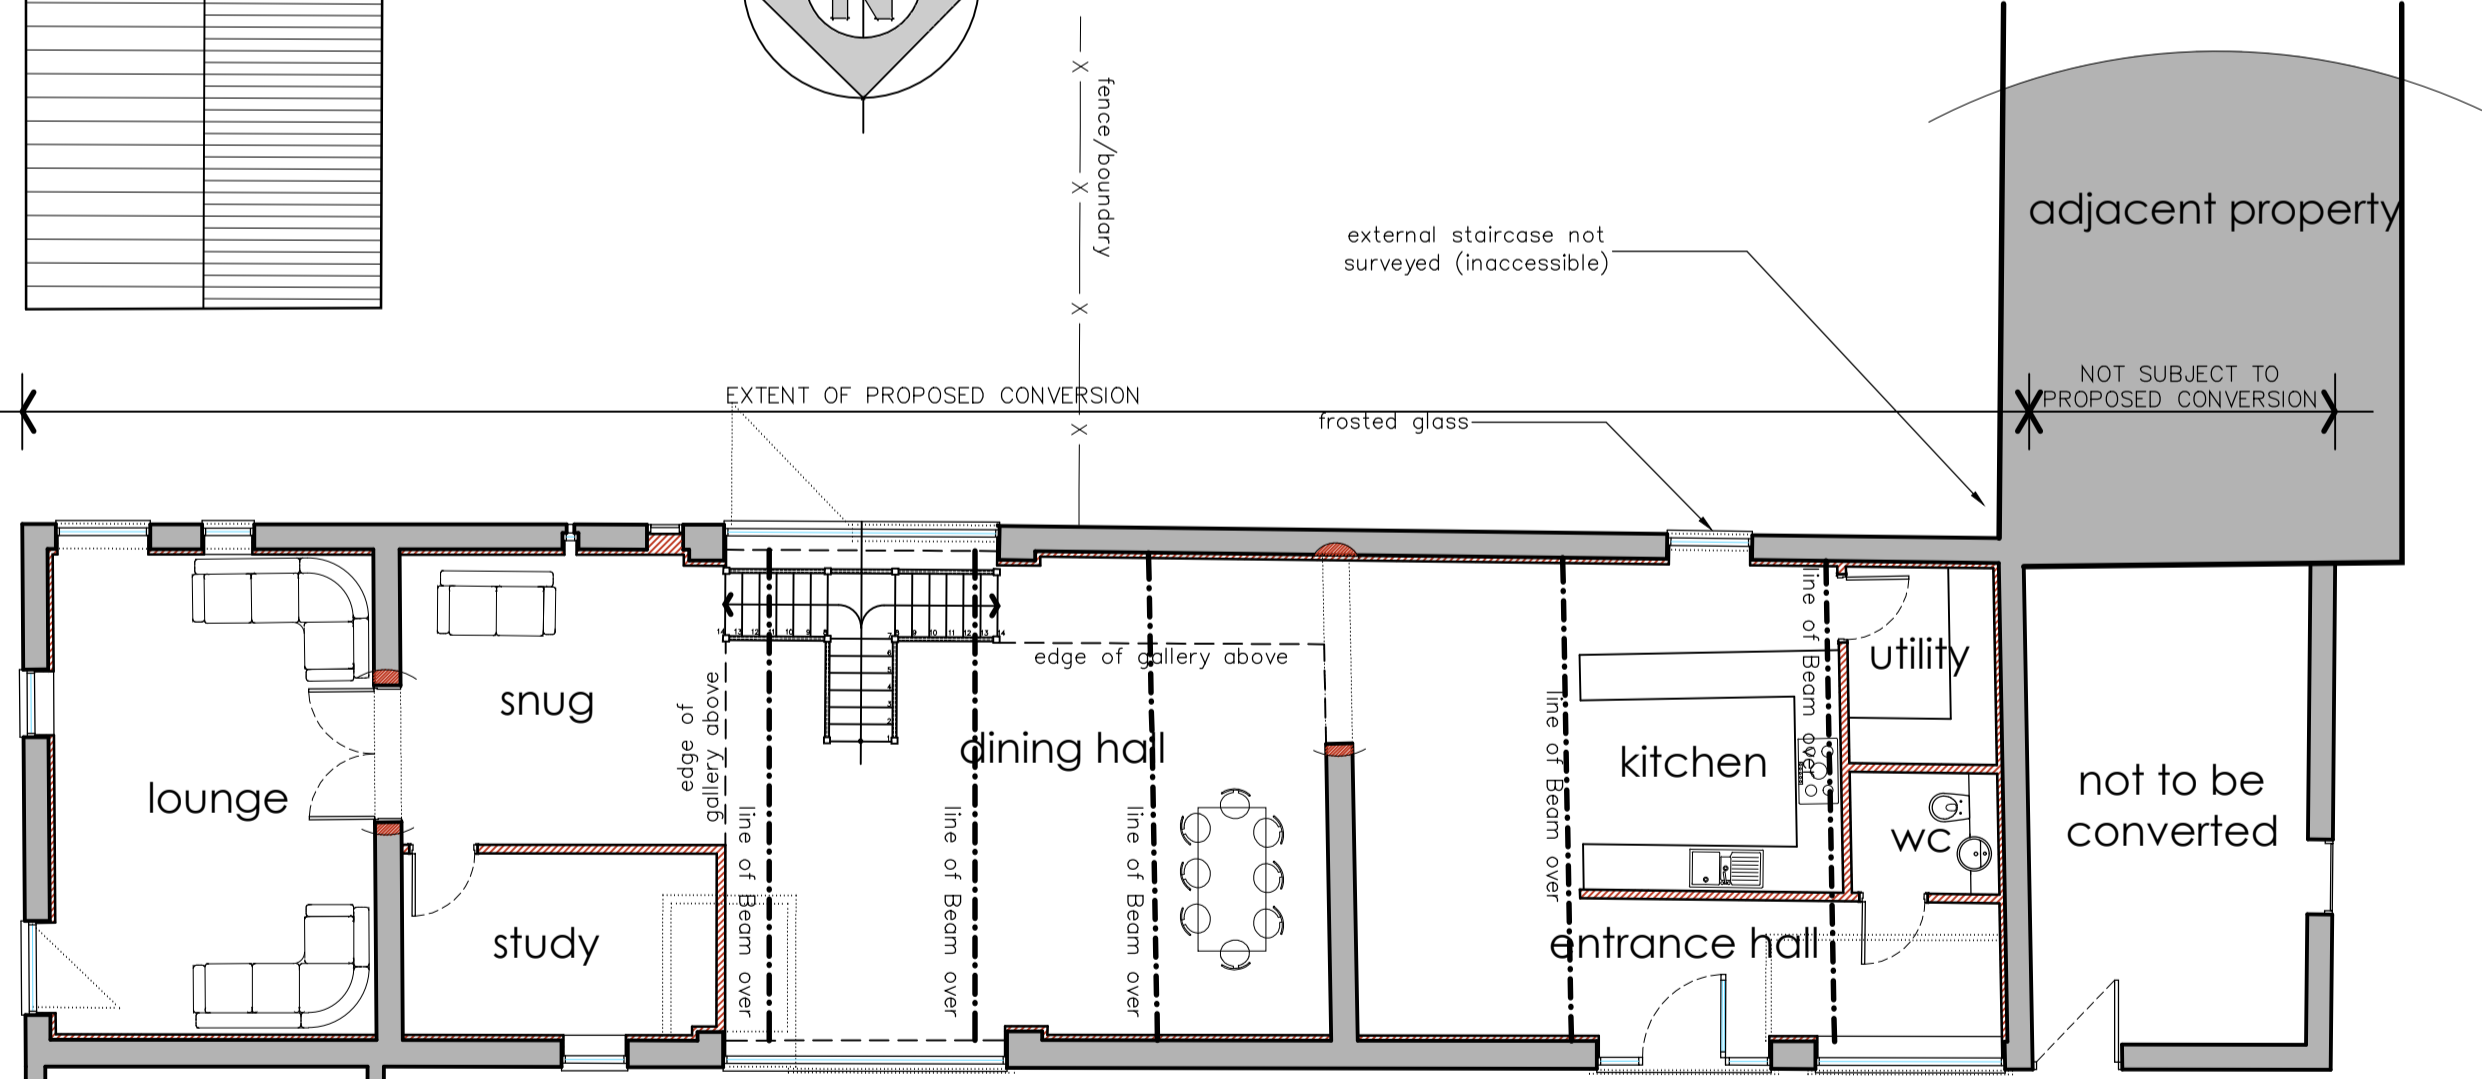

Ground Floor Plan

- the reproduction of any ordnance survey information within this drawing is done with the consent of Her Majesty's Stationery Office under Licence No. 100043272
- do not scale this drawing, use only figured dimensions, discrepancies to be reported to this office immediately
- all information contained within this drawing remains the copyright of Heronswood Design Ltd and must not be copied or reproduced without written consent from Heronswood Design Ltd

Revisions

1

Client  
R M Bespoke Homes Ltd

Project  
Proposed Barn Conversions

Address  
Manor Farm Yard, Main Street, Timberland, Lincs, LN4 3RZ

Drawing  
Proposed Floor Plans & Elevations (Building B)

Scale / Paper Size  
1:100 @ A1

Date  
November 2022

Drawing No.  
1750R/21/41

GRAPHIC SCALE 1:100  
0m 1m 2m 3m 4m 5m 10m

