


NOTES:

1. THIS DRAWING IS TO BE READ IN CONJUNCTION WITH ALL RELEVANT ARCHITECTS, SUB-CONTRACTORS AND ARCHITECTURAL DRAWINGS.




FRONT ELEVATION
SCALE 1:100

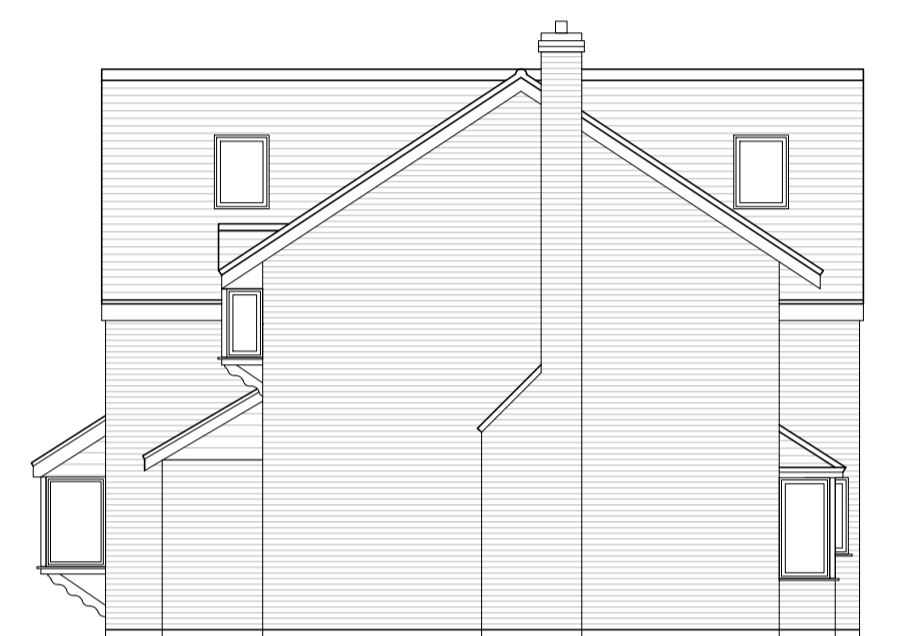


SIDE ELEVATION
SCALE 1:100



REAR ELEVATION
SCALE 1:100

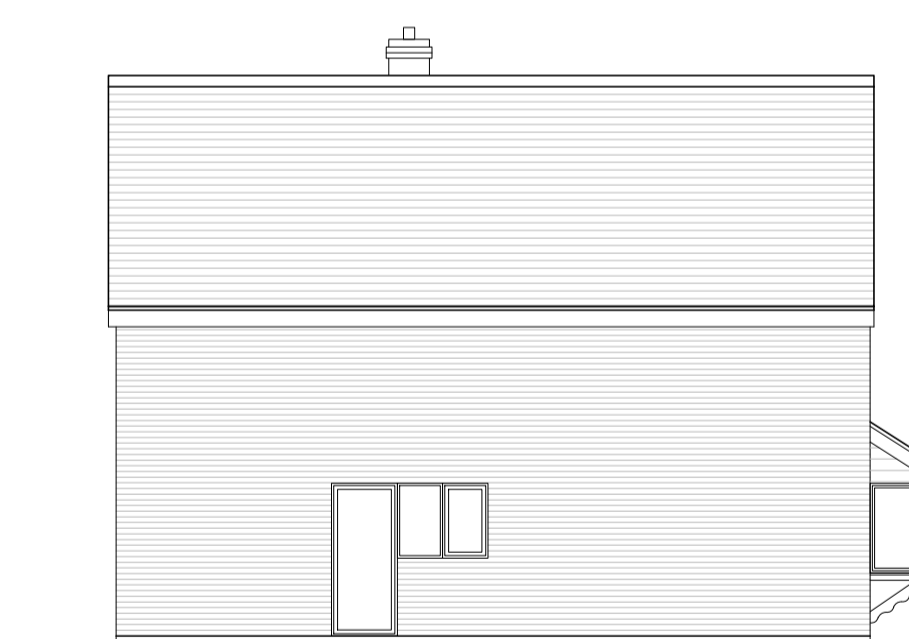

SIDE ELEVATION
SCALE 1:100

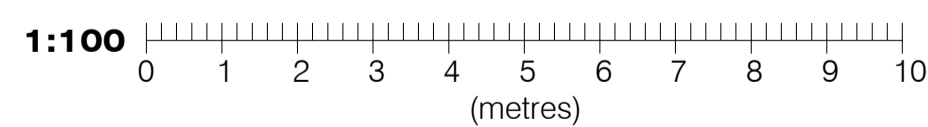

Albany House
14 Shute End
Wokingham, Berkshire RG40 1BJ
Tel: 07787296792
email: info@jetarchdesign.co.uk

Client

MR & MRS WEBSTER

Property:

THE ELMS, MILL LANE
HARTLEY WESPALL
HOOK, RG27 0BQ

Drawing Title:

DETAILS OF EXISTING
ELEVATIONS

Rev.	Date	Revisions

Drawing No.	A1/355/03	Rev.	
Plot Date:	FEB 22		
Scale	AS NOTED @ A1		
Date	FEB 22	Drawn	S.Q.