




NORTH ELEVATION

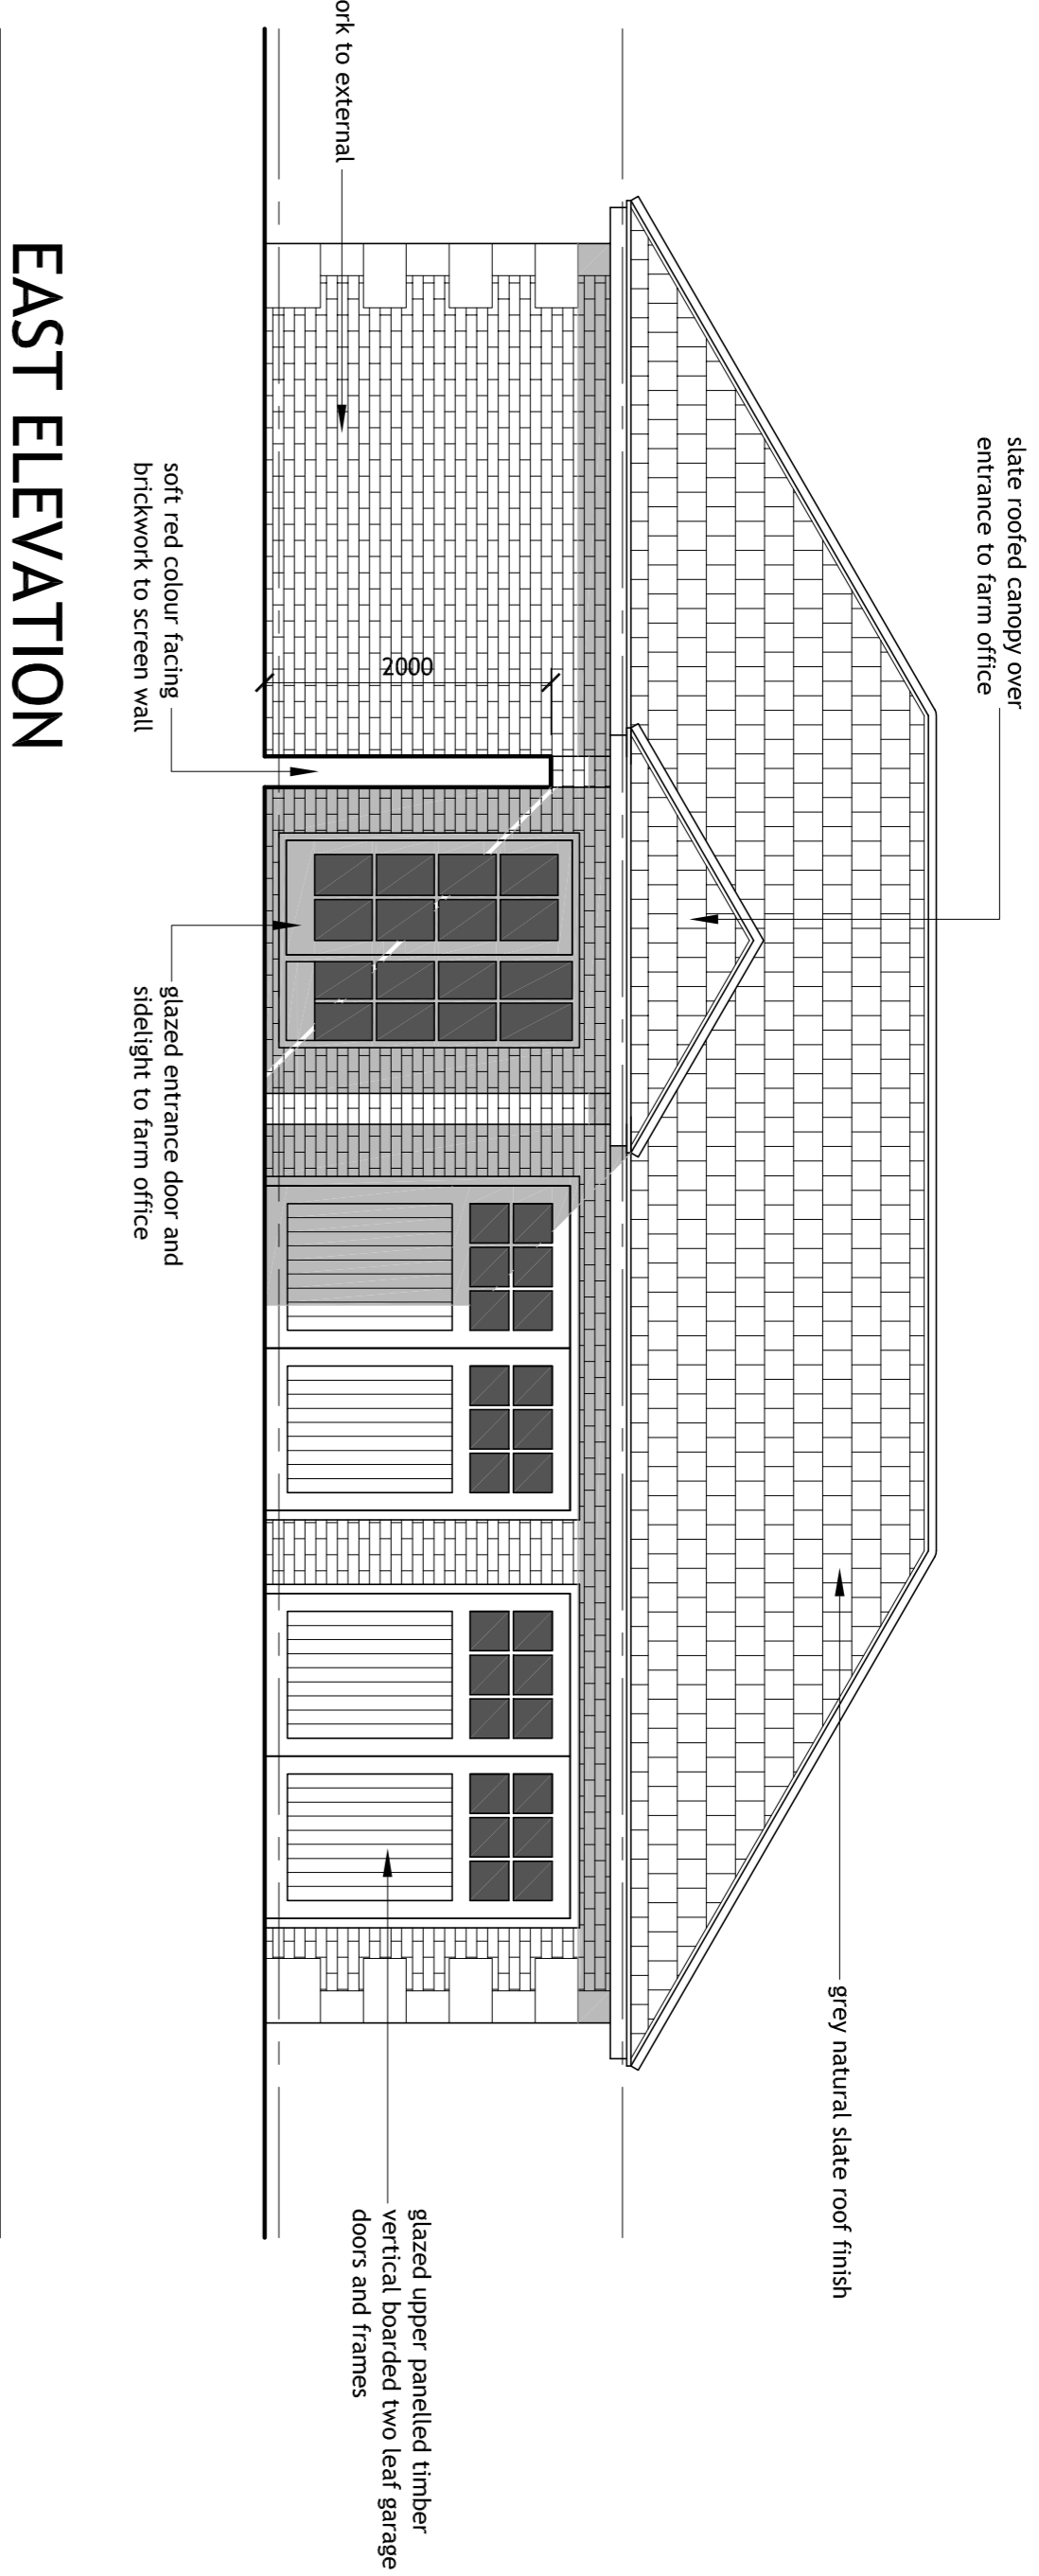


EAST ELEVATION

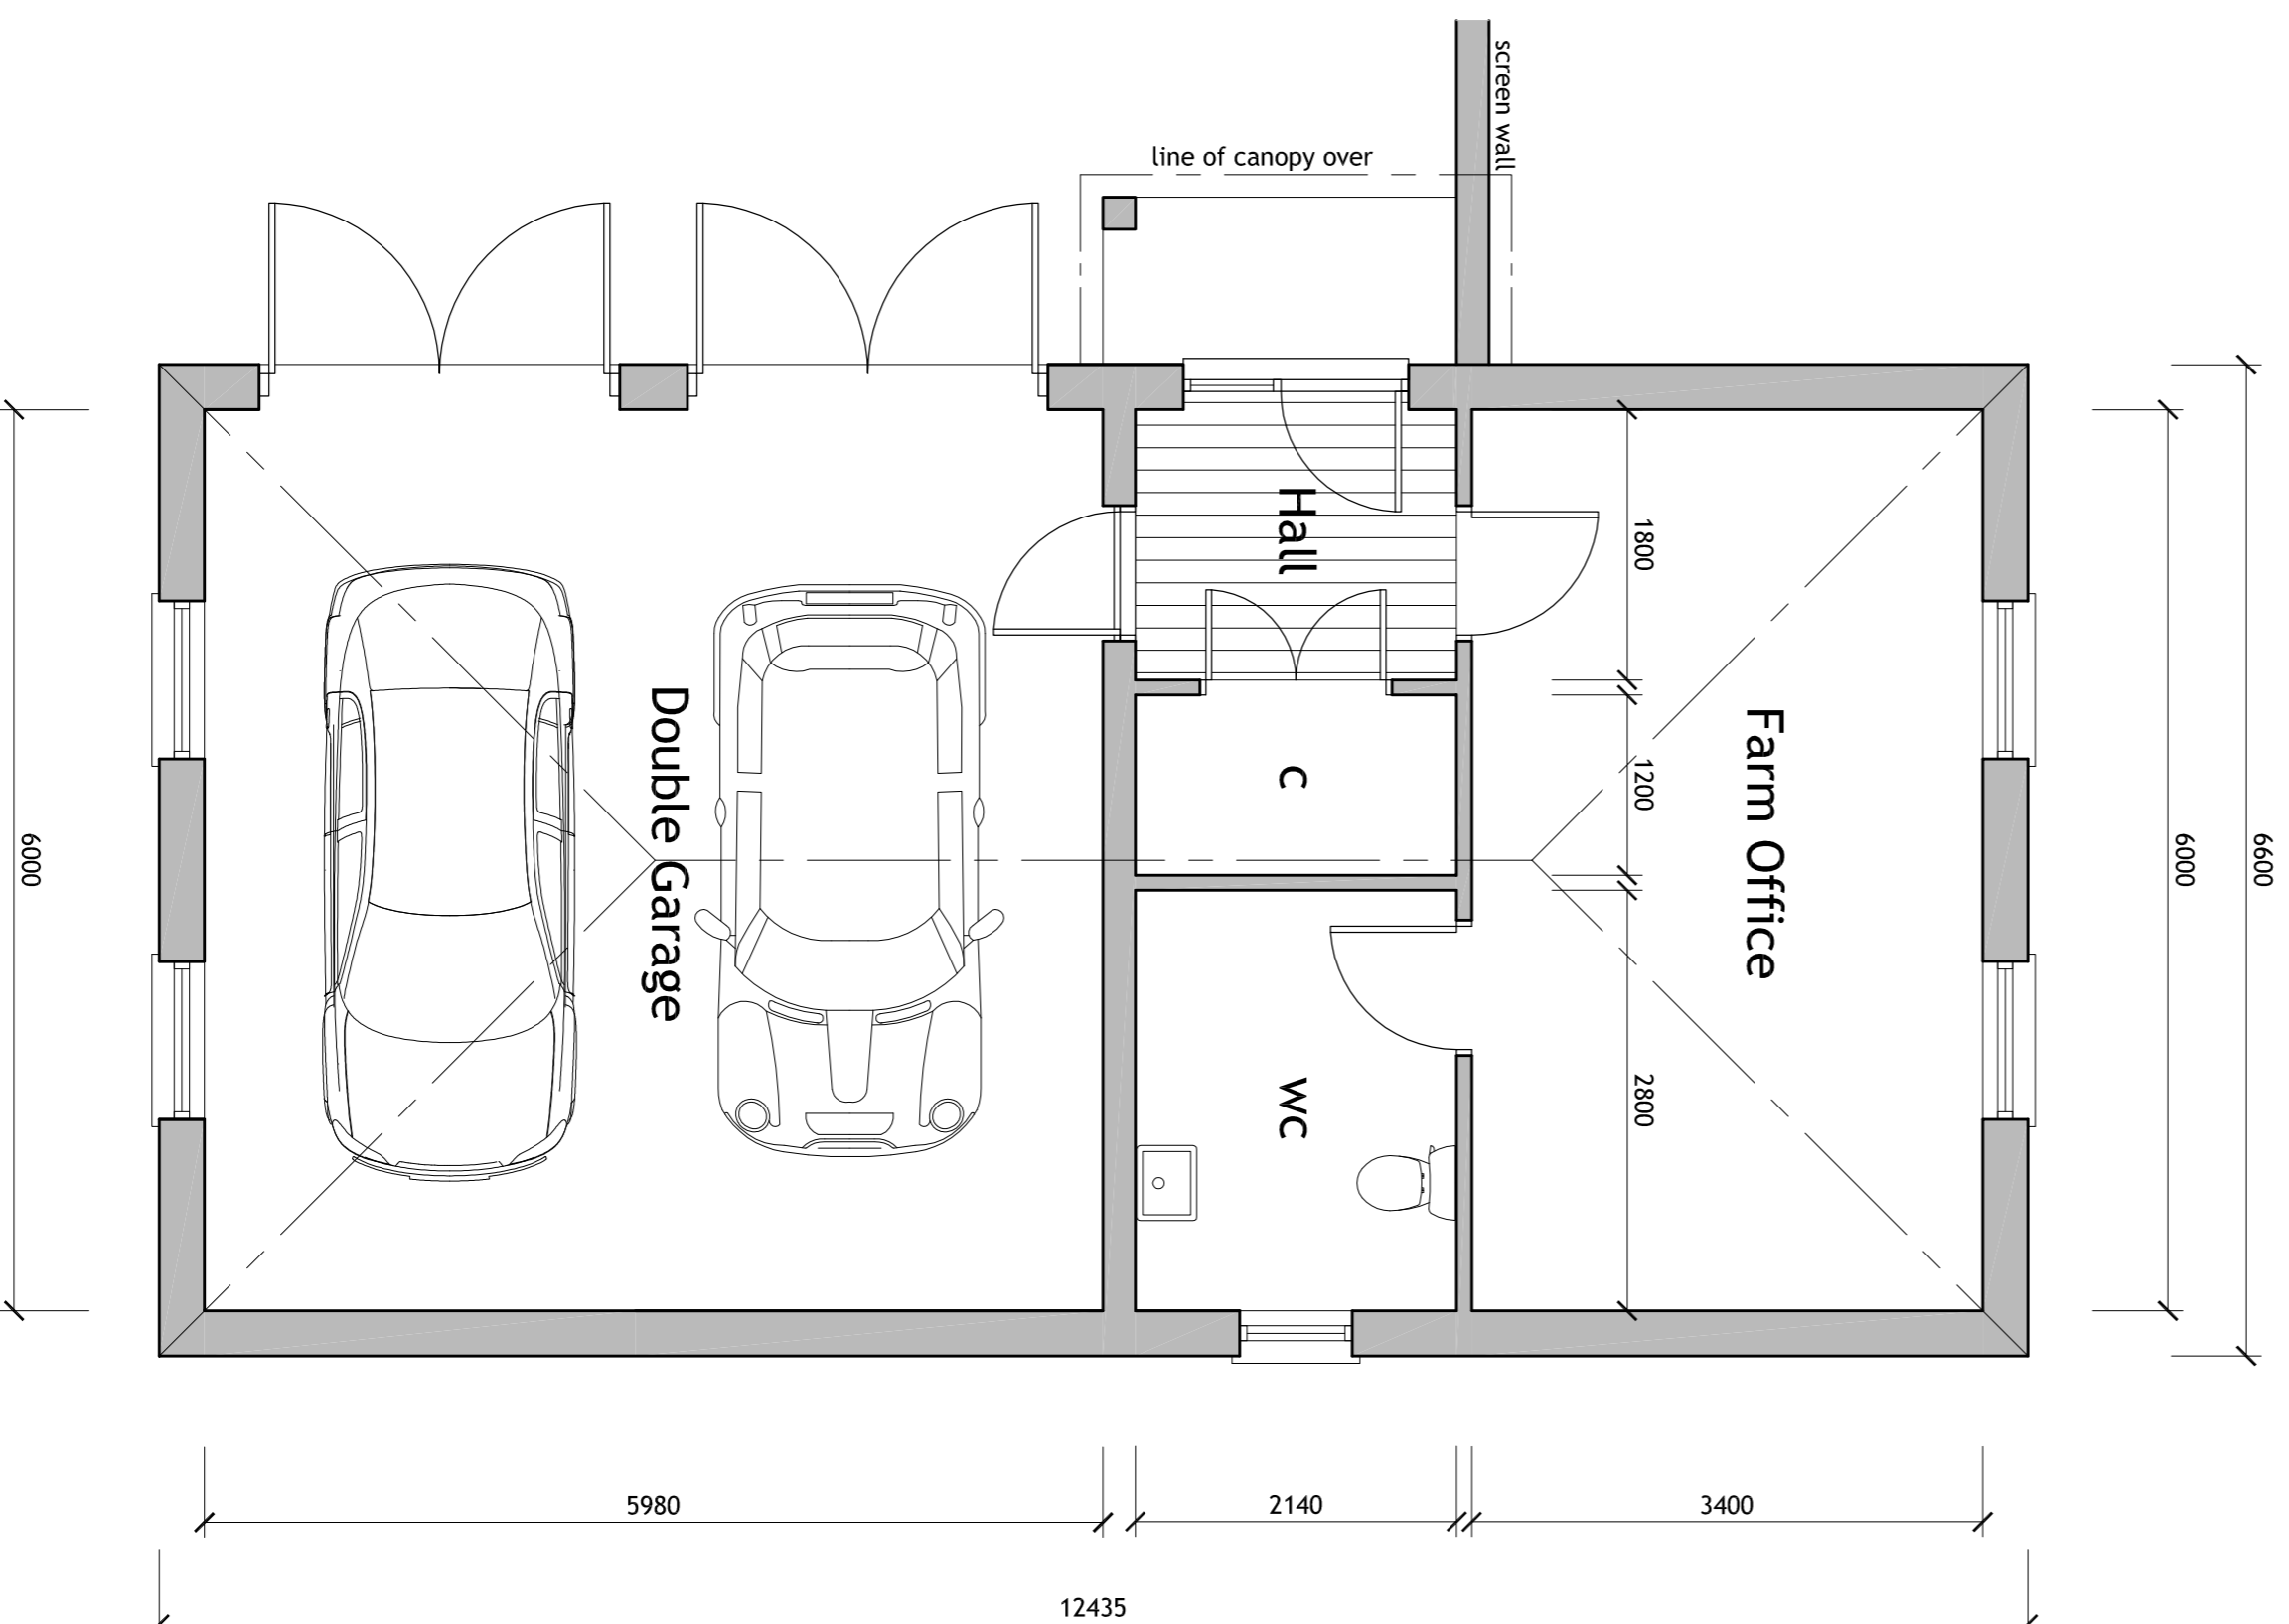

GROUND FLOOR LAYOUT 1:50

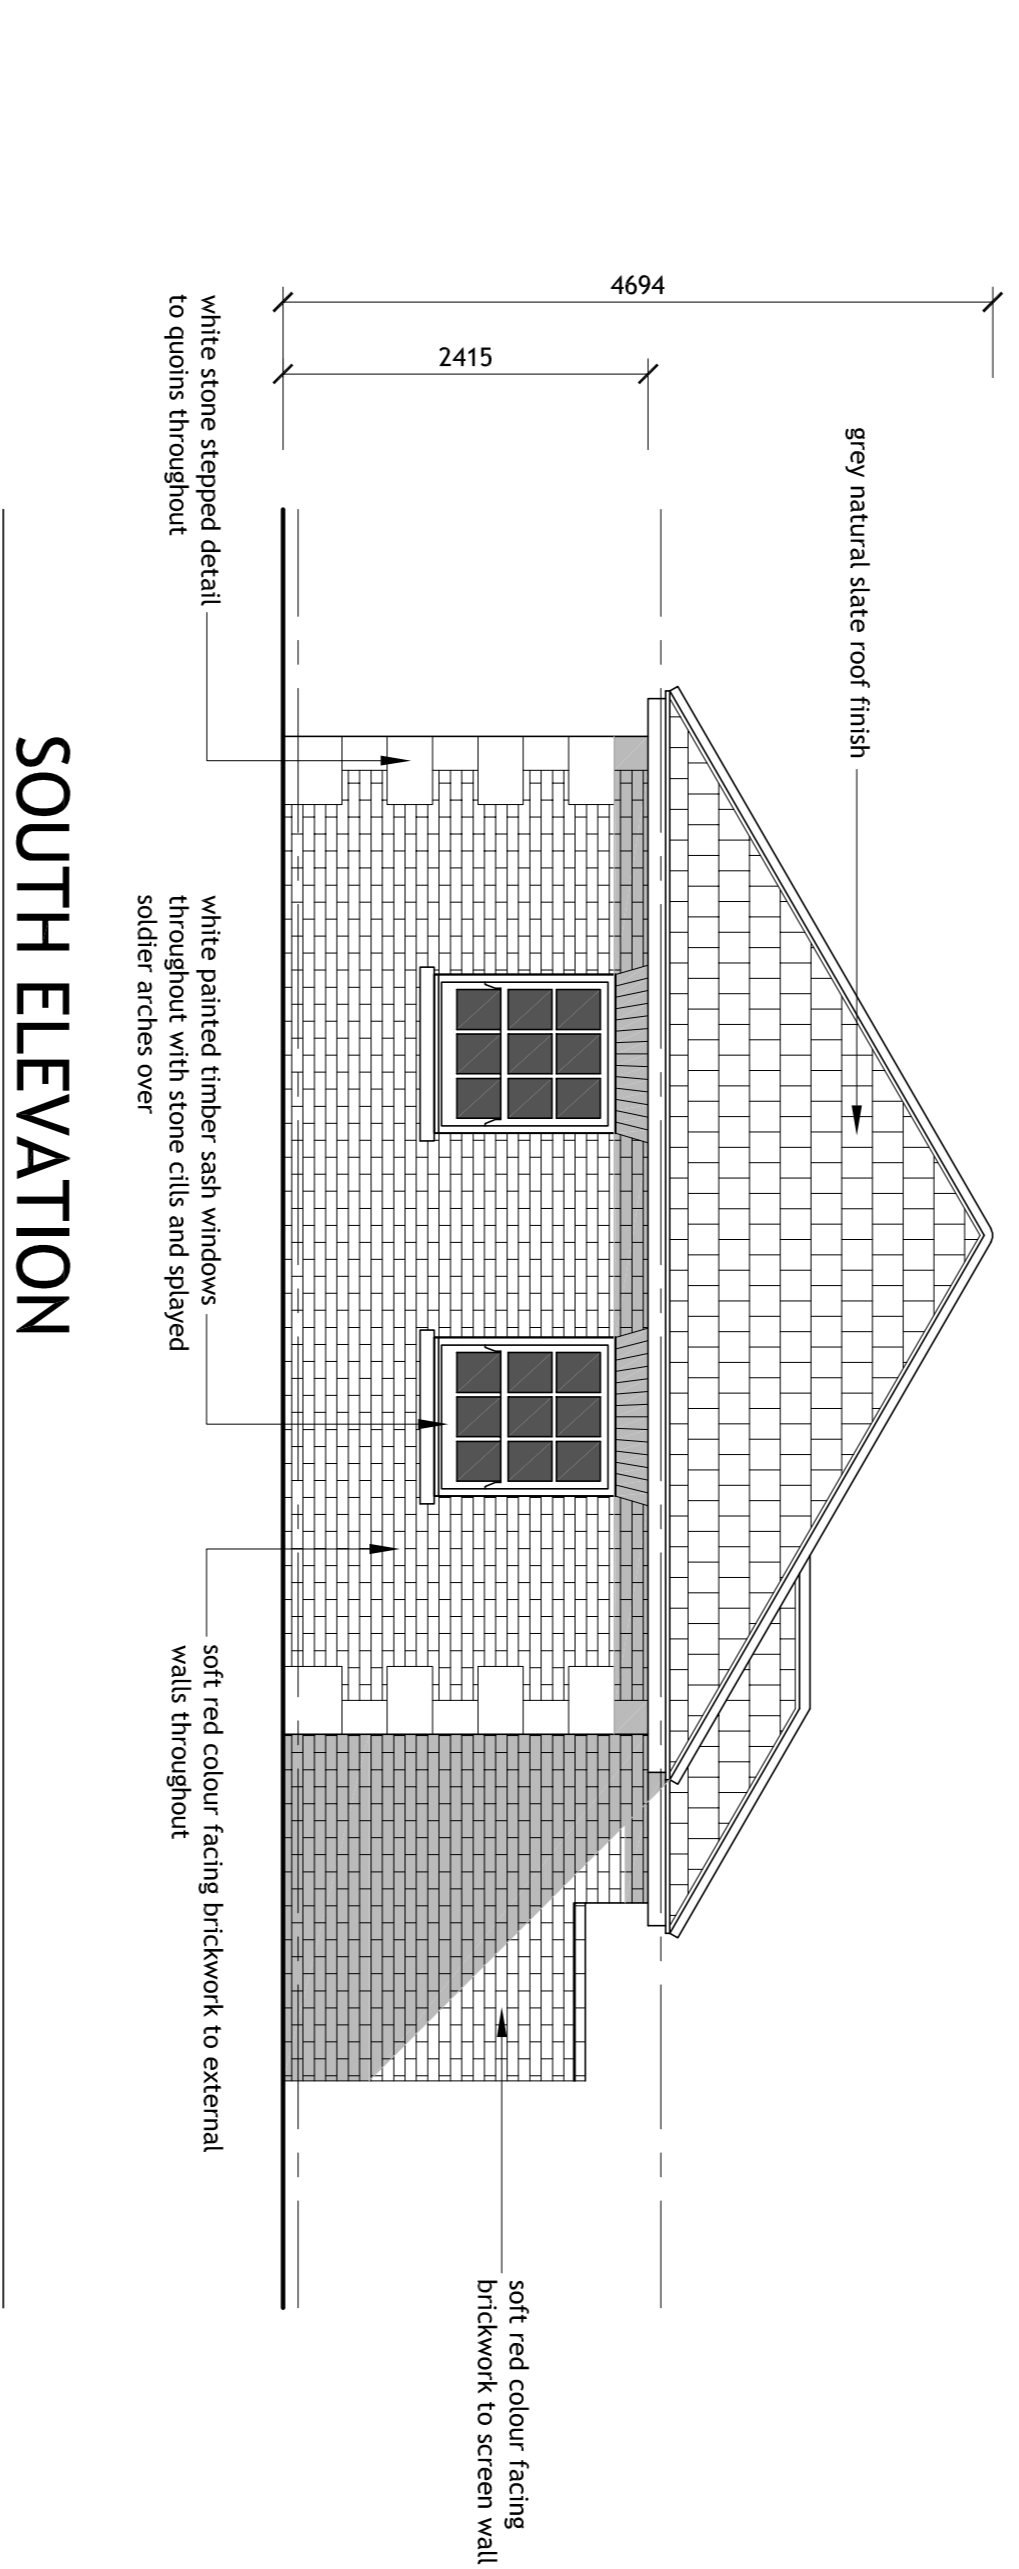

SOUTH ELEVATION

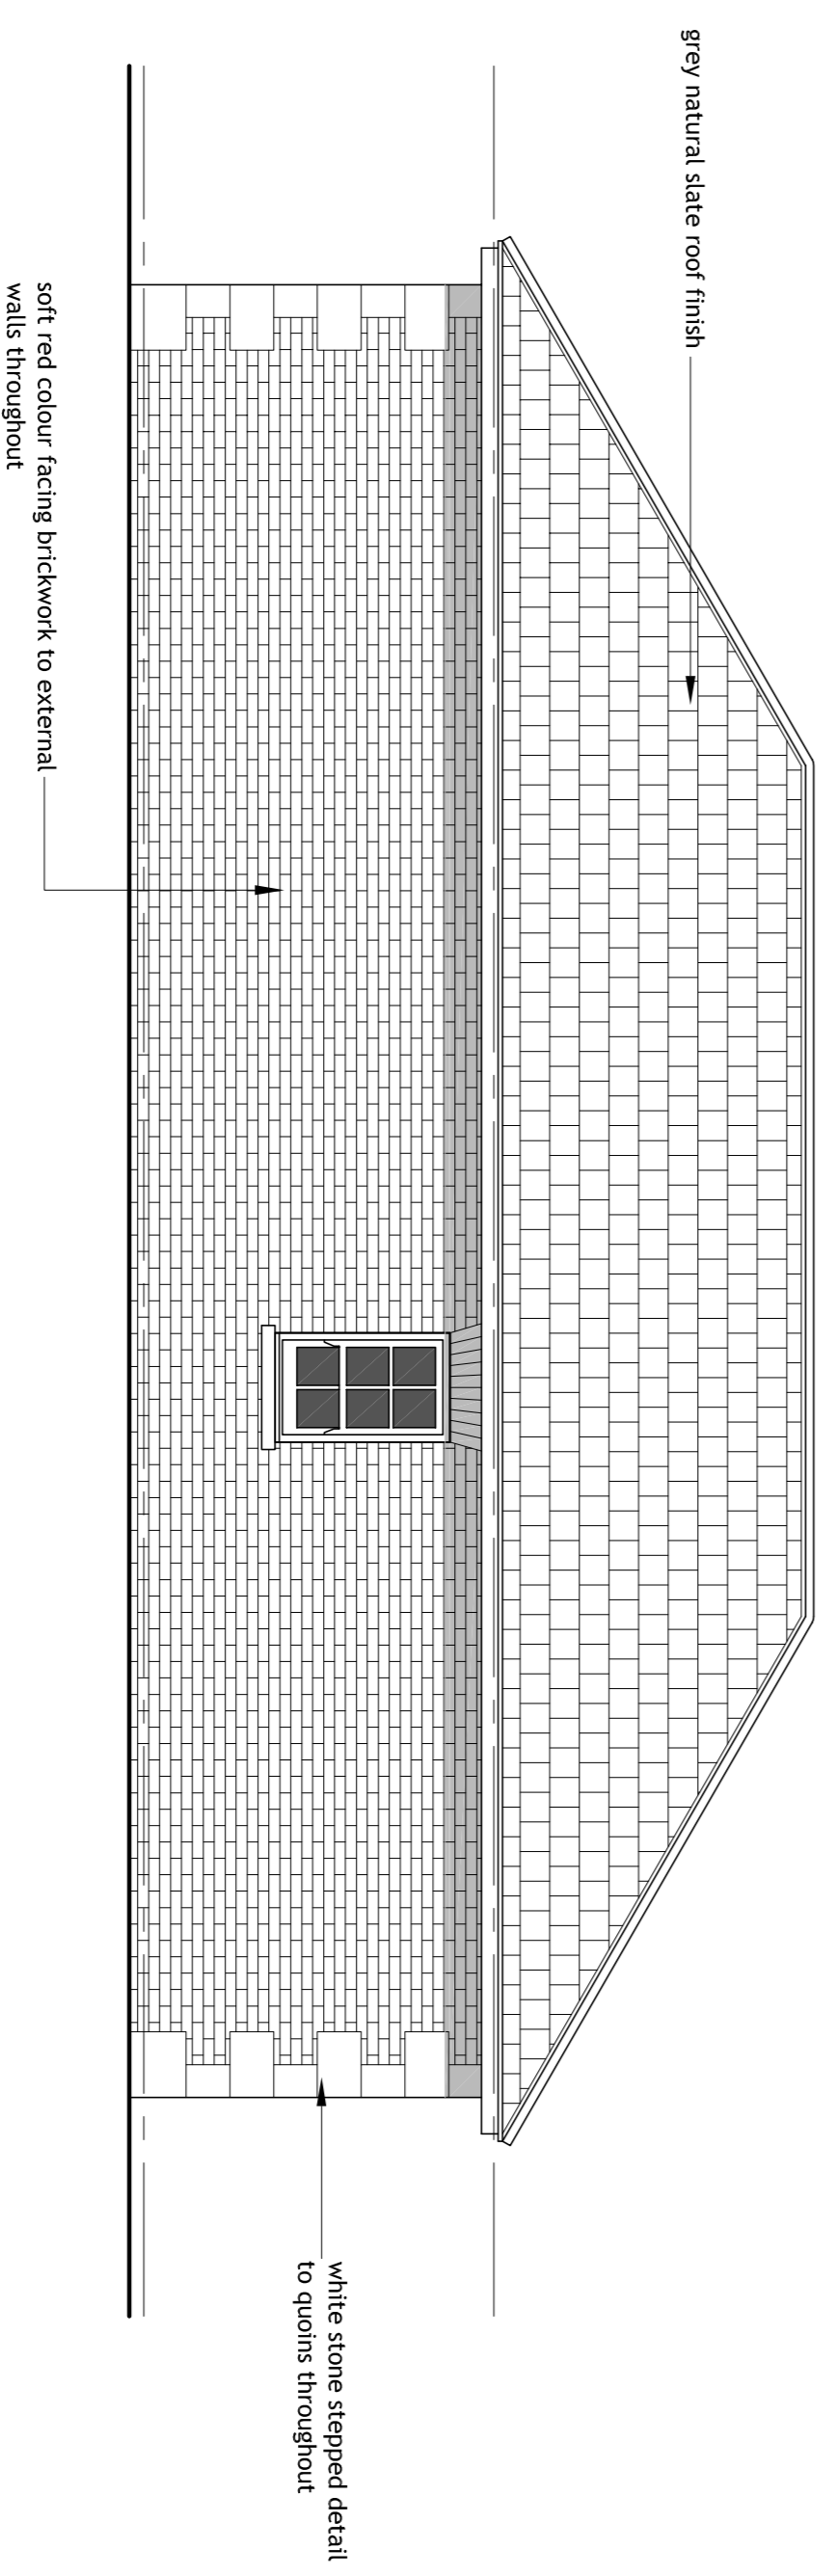

WEST ELEVATION

PROPOSED ELEVATIONS 1:50

General Notes:

Do not scale from these drawings. The Contractor is responsible for checking all dimensions on site prior to commencement of the works with any errors being reported to Neil Cutforth & Associates as soon as possible. Any construction work carried out prior to receiving all necessary approvals is entirely at the householders / clients risk.

All building work to be carried out to the satisfaction of the local authority building control officer and in accordance with the Building Regulations and as such additional unforeseen building works may be required on site.

The Contractor shall inspect all adjoining properties which may be affected by the works prior to commencement or works and record and report with the owner any defects.

The Contractor shall be entirely responsible for the security, strength and stability of the building during the course of the works.

Drawings produced for the purpose of obtaining Building Regulations approvals only and do not constitute full working drawings.

All drawings are the copyright of Neil Cutforth & Associates. This drawing may not be copied by any third parties without prior permission.

Notes:

REVISIONS

Rev	Description	Date	By

Neil Cutforth & Associates

Architectural Consultants

1A, CENTURY PARK, LYNN ROAD, CHETTISHAM,

ELY, CAMBRIDGESHIRE, CB8 1SA

Tel: 01353 661212 Fax: 01353 661212

Email: neil@neilcutforth.co.uk

Architectural Services - Local Authority Approvals - Project Management
Extensions - Loft Conversions - Flat Conversions - Housing Developments

Project
NEW HOUSE - PATHFINDER STABLES

COLETHORPE LANE BARROW

Client
MR AND MRS A MAHONY

Drawing Title
GARAGE BUILDING AS PROPOSED

Drawing Status

PLANNING

Paper Size	Date	Drawn	Checked	Date	Drawn	Checked
A1	OCT 22	NM/C	NM/C	OCT 22	NM/C	NM/C

Scale As Shown
960/22/04A