



Site Plan 1:200

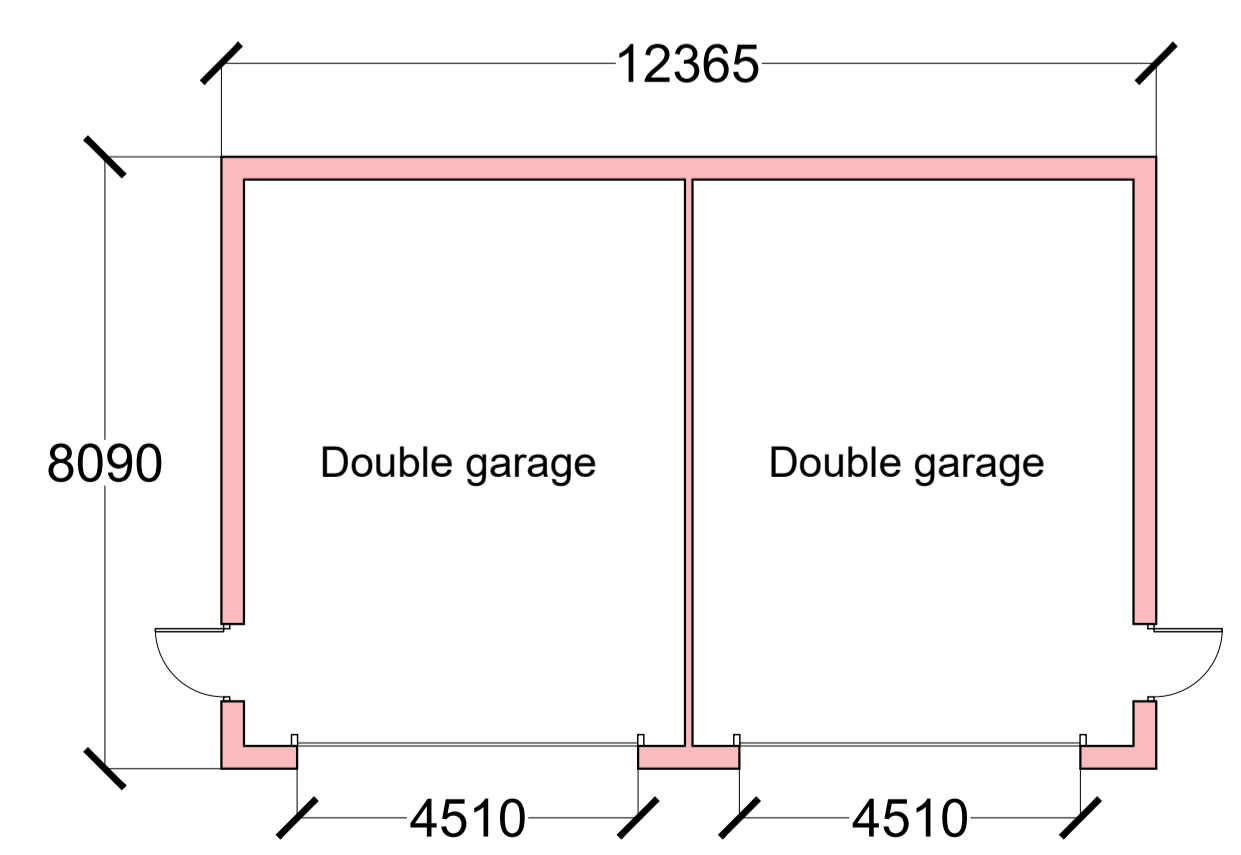


Garage Plan 1:100

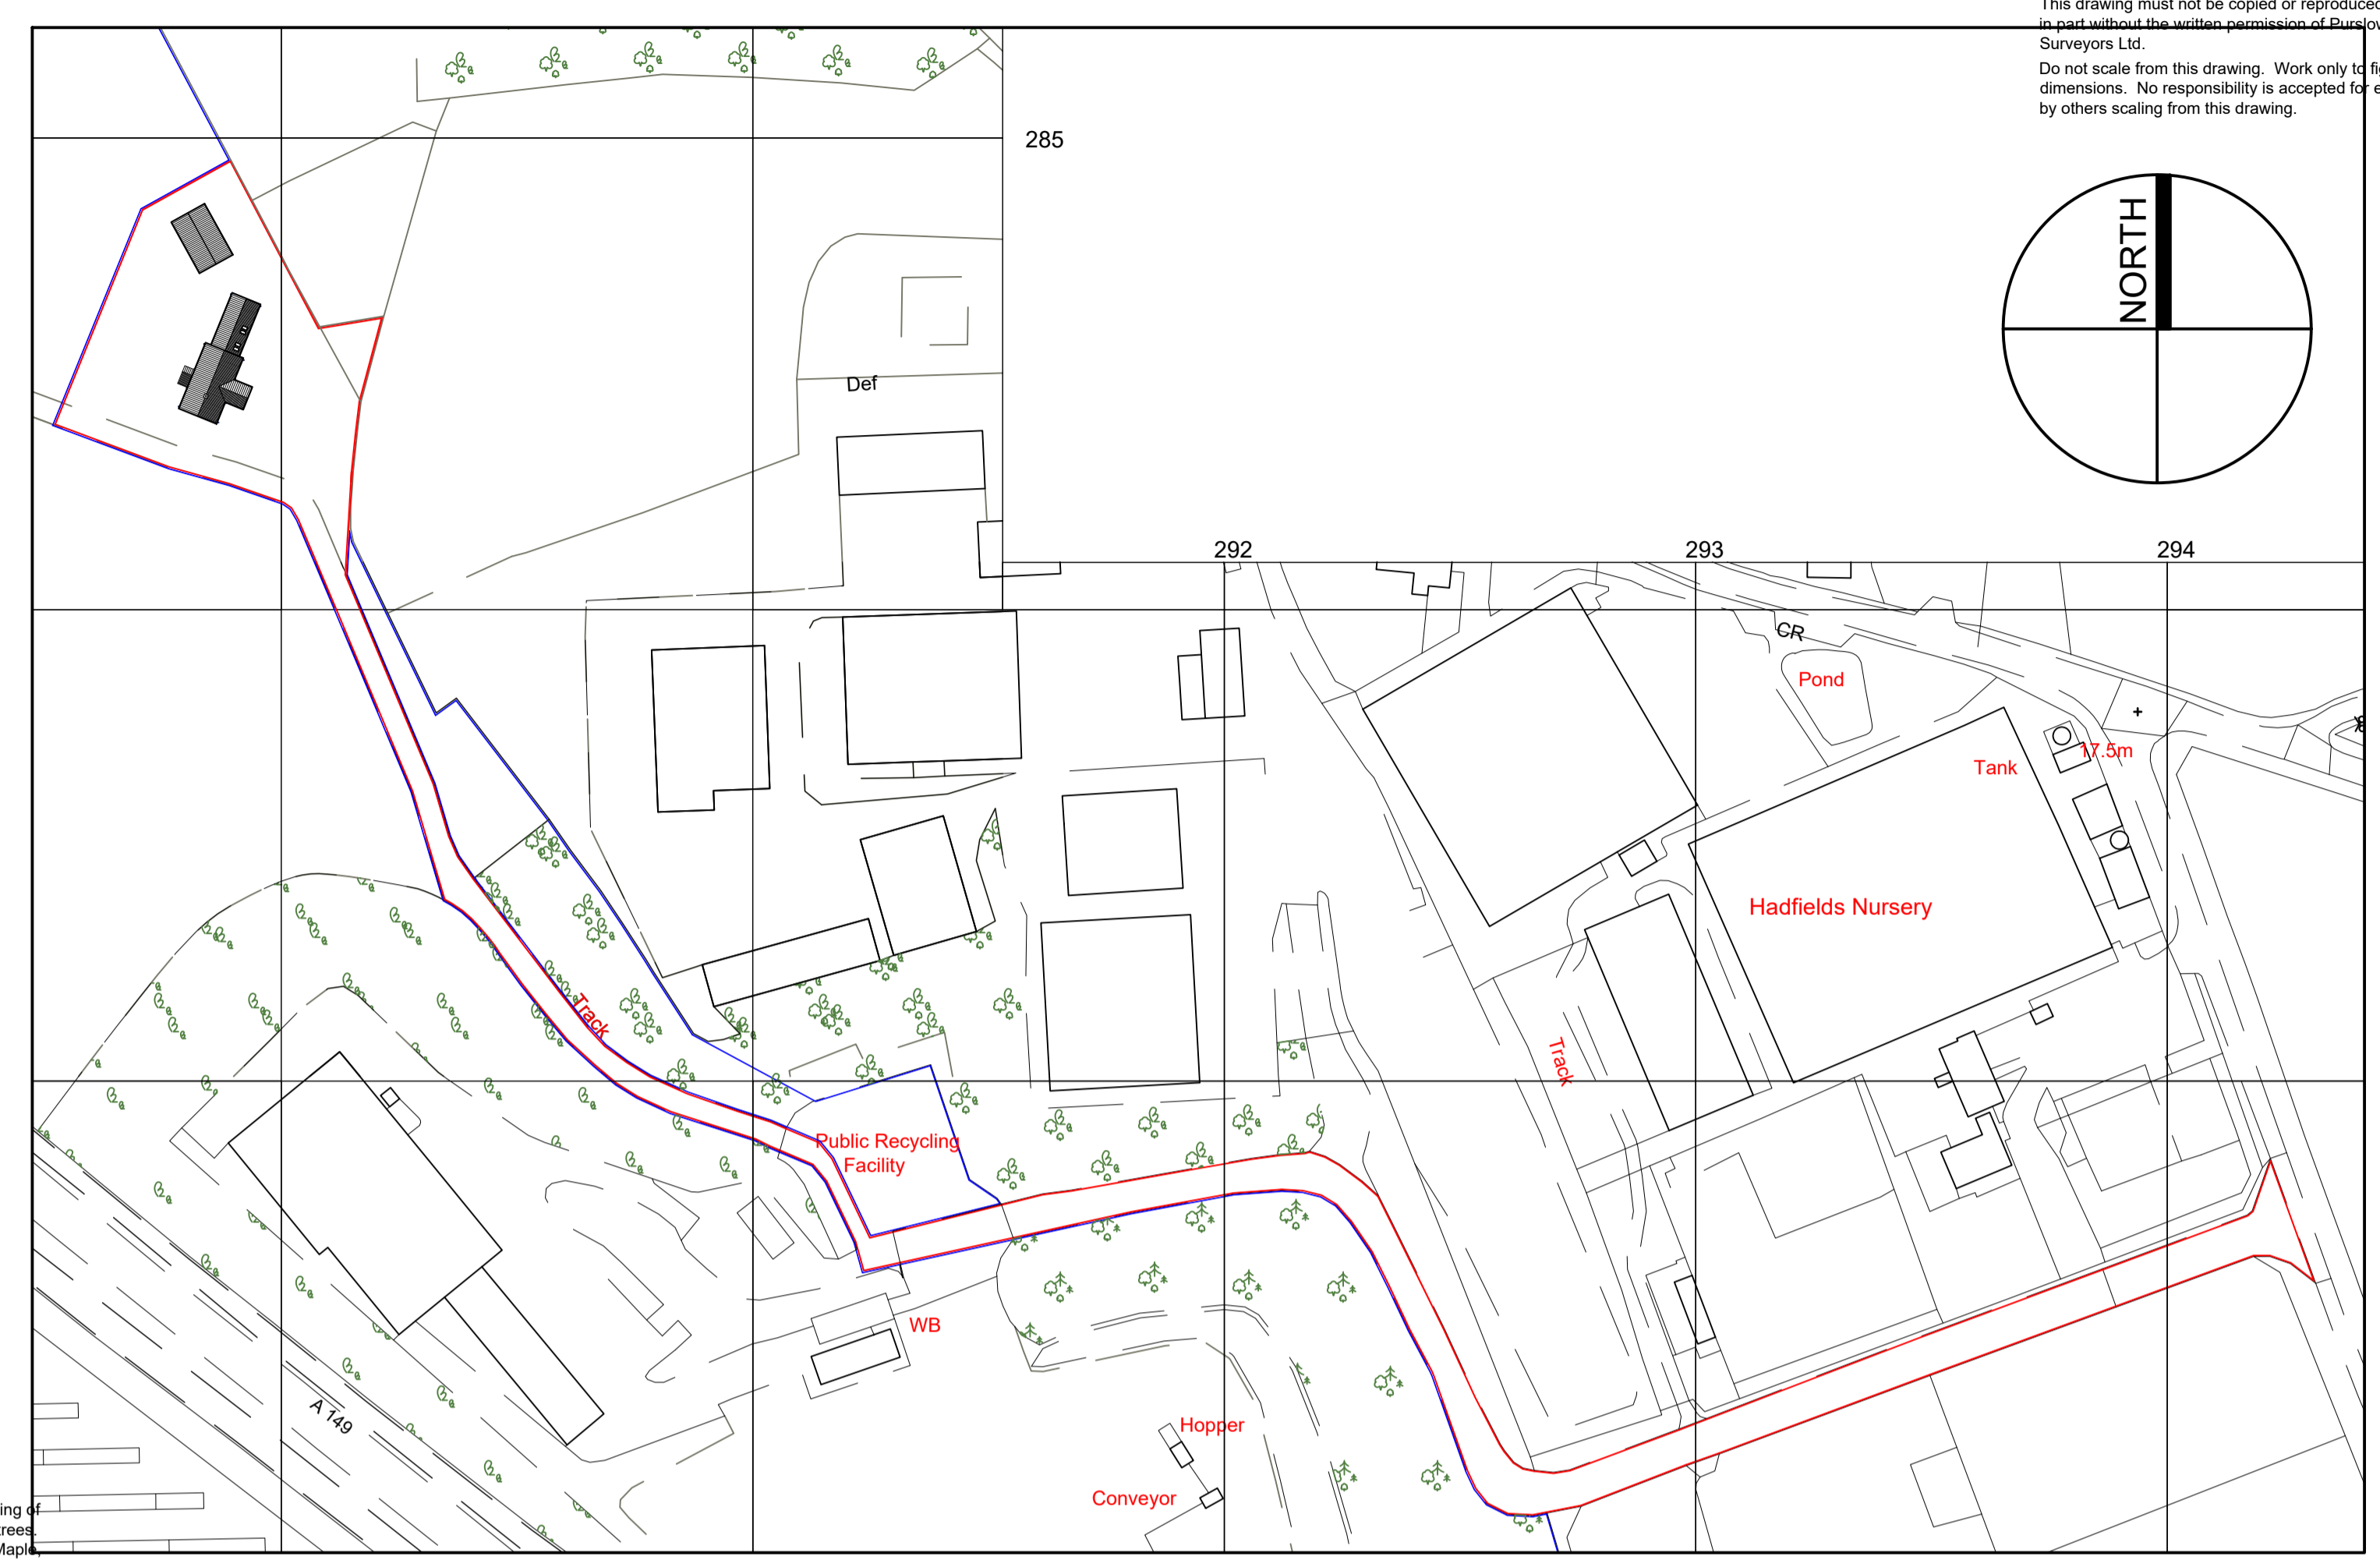


Location Plan 1:1250


- PROPOSED MATERIALS:**
- Roof - red clay pantiles to match house
 - Walls - red brickwork to match house
 - Doors - Powder coated metal sectional garage doors
 - Timber or uPVC pedestrian doors

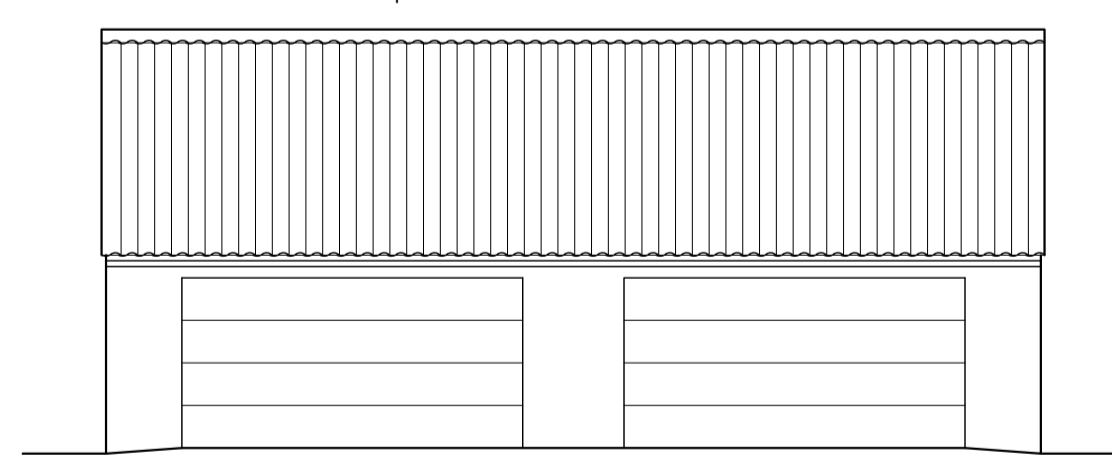


Front (west)

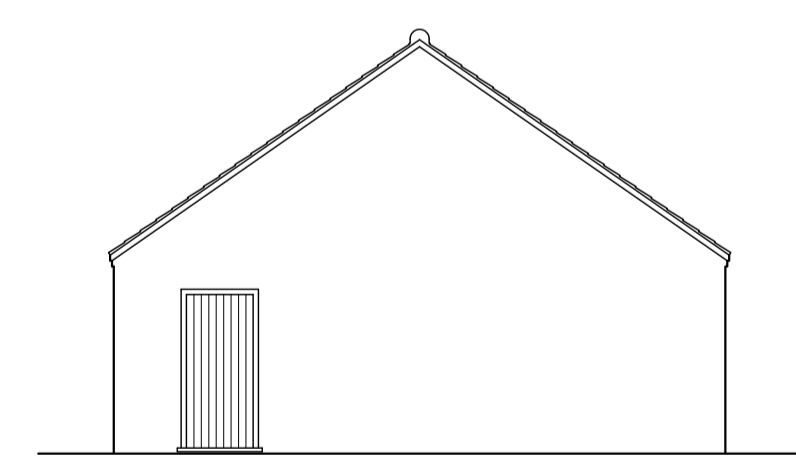

South

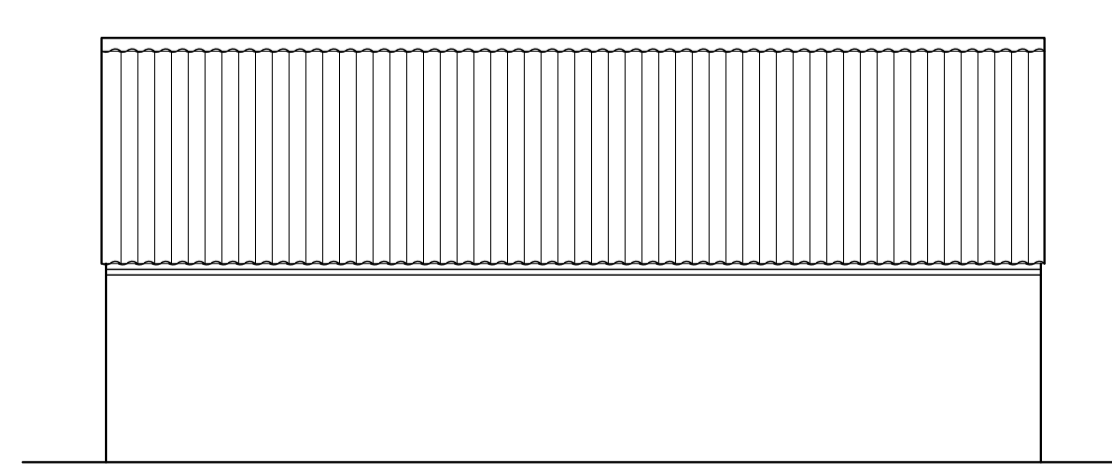

Rear

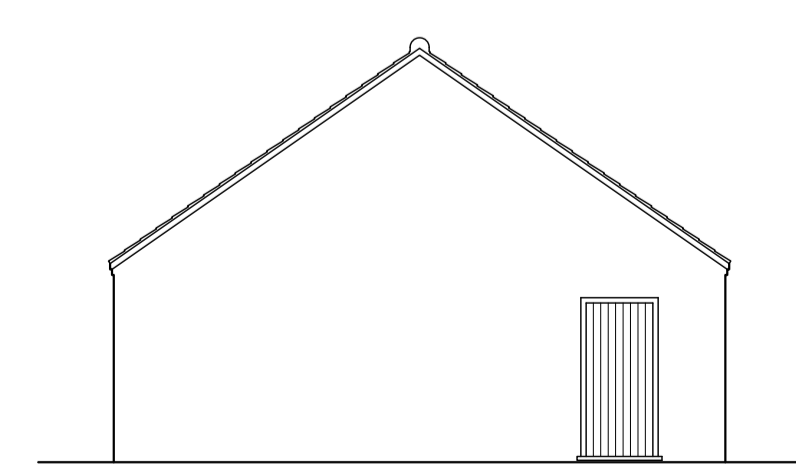

North

Elevations 1:100

Rev	Description	Date	By
A	Garage size altered	10.22	PSP
B	General amendments	11.22	PSP
C	Side doors added	11.22	PSP
D	Submitted for planning	11.22	PSP
E	Site area amended	11.22	PSP

Status
 Planning
 Project
 Garages
 Boundary Pit
 Sandy Hills
 Worstead, Norfolk

Client
 Mr & Mrs C Bird

Drawing
 Proposals

Drawn	Checked
PSP	SRP
Scale	Date
As noted @ A1	10.22

PURSLOWS
 CHARTERED BUILDING SURVEYORS
 16 Loudon Road
 Cromer, NR27 9EF
 01263 513489
 www.purslows-surveyors.co.uk
 office@purslows-surveyors.co.uk



Job	Drawing	Rev
4064	12	E