



**Site Plan 1:200**

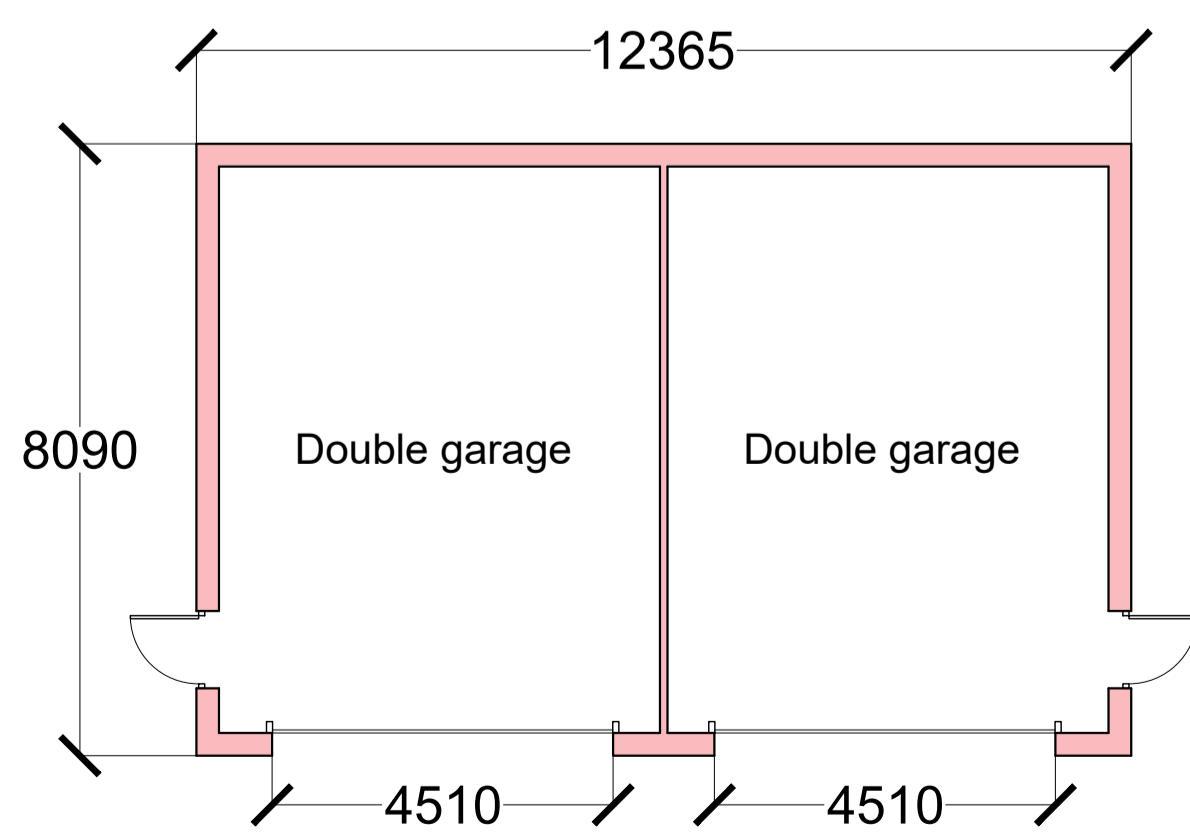


**Garage Plan 1:100**

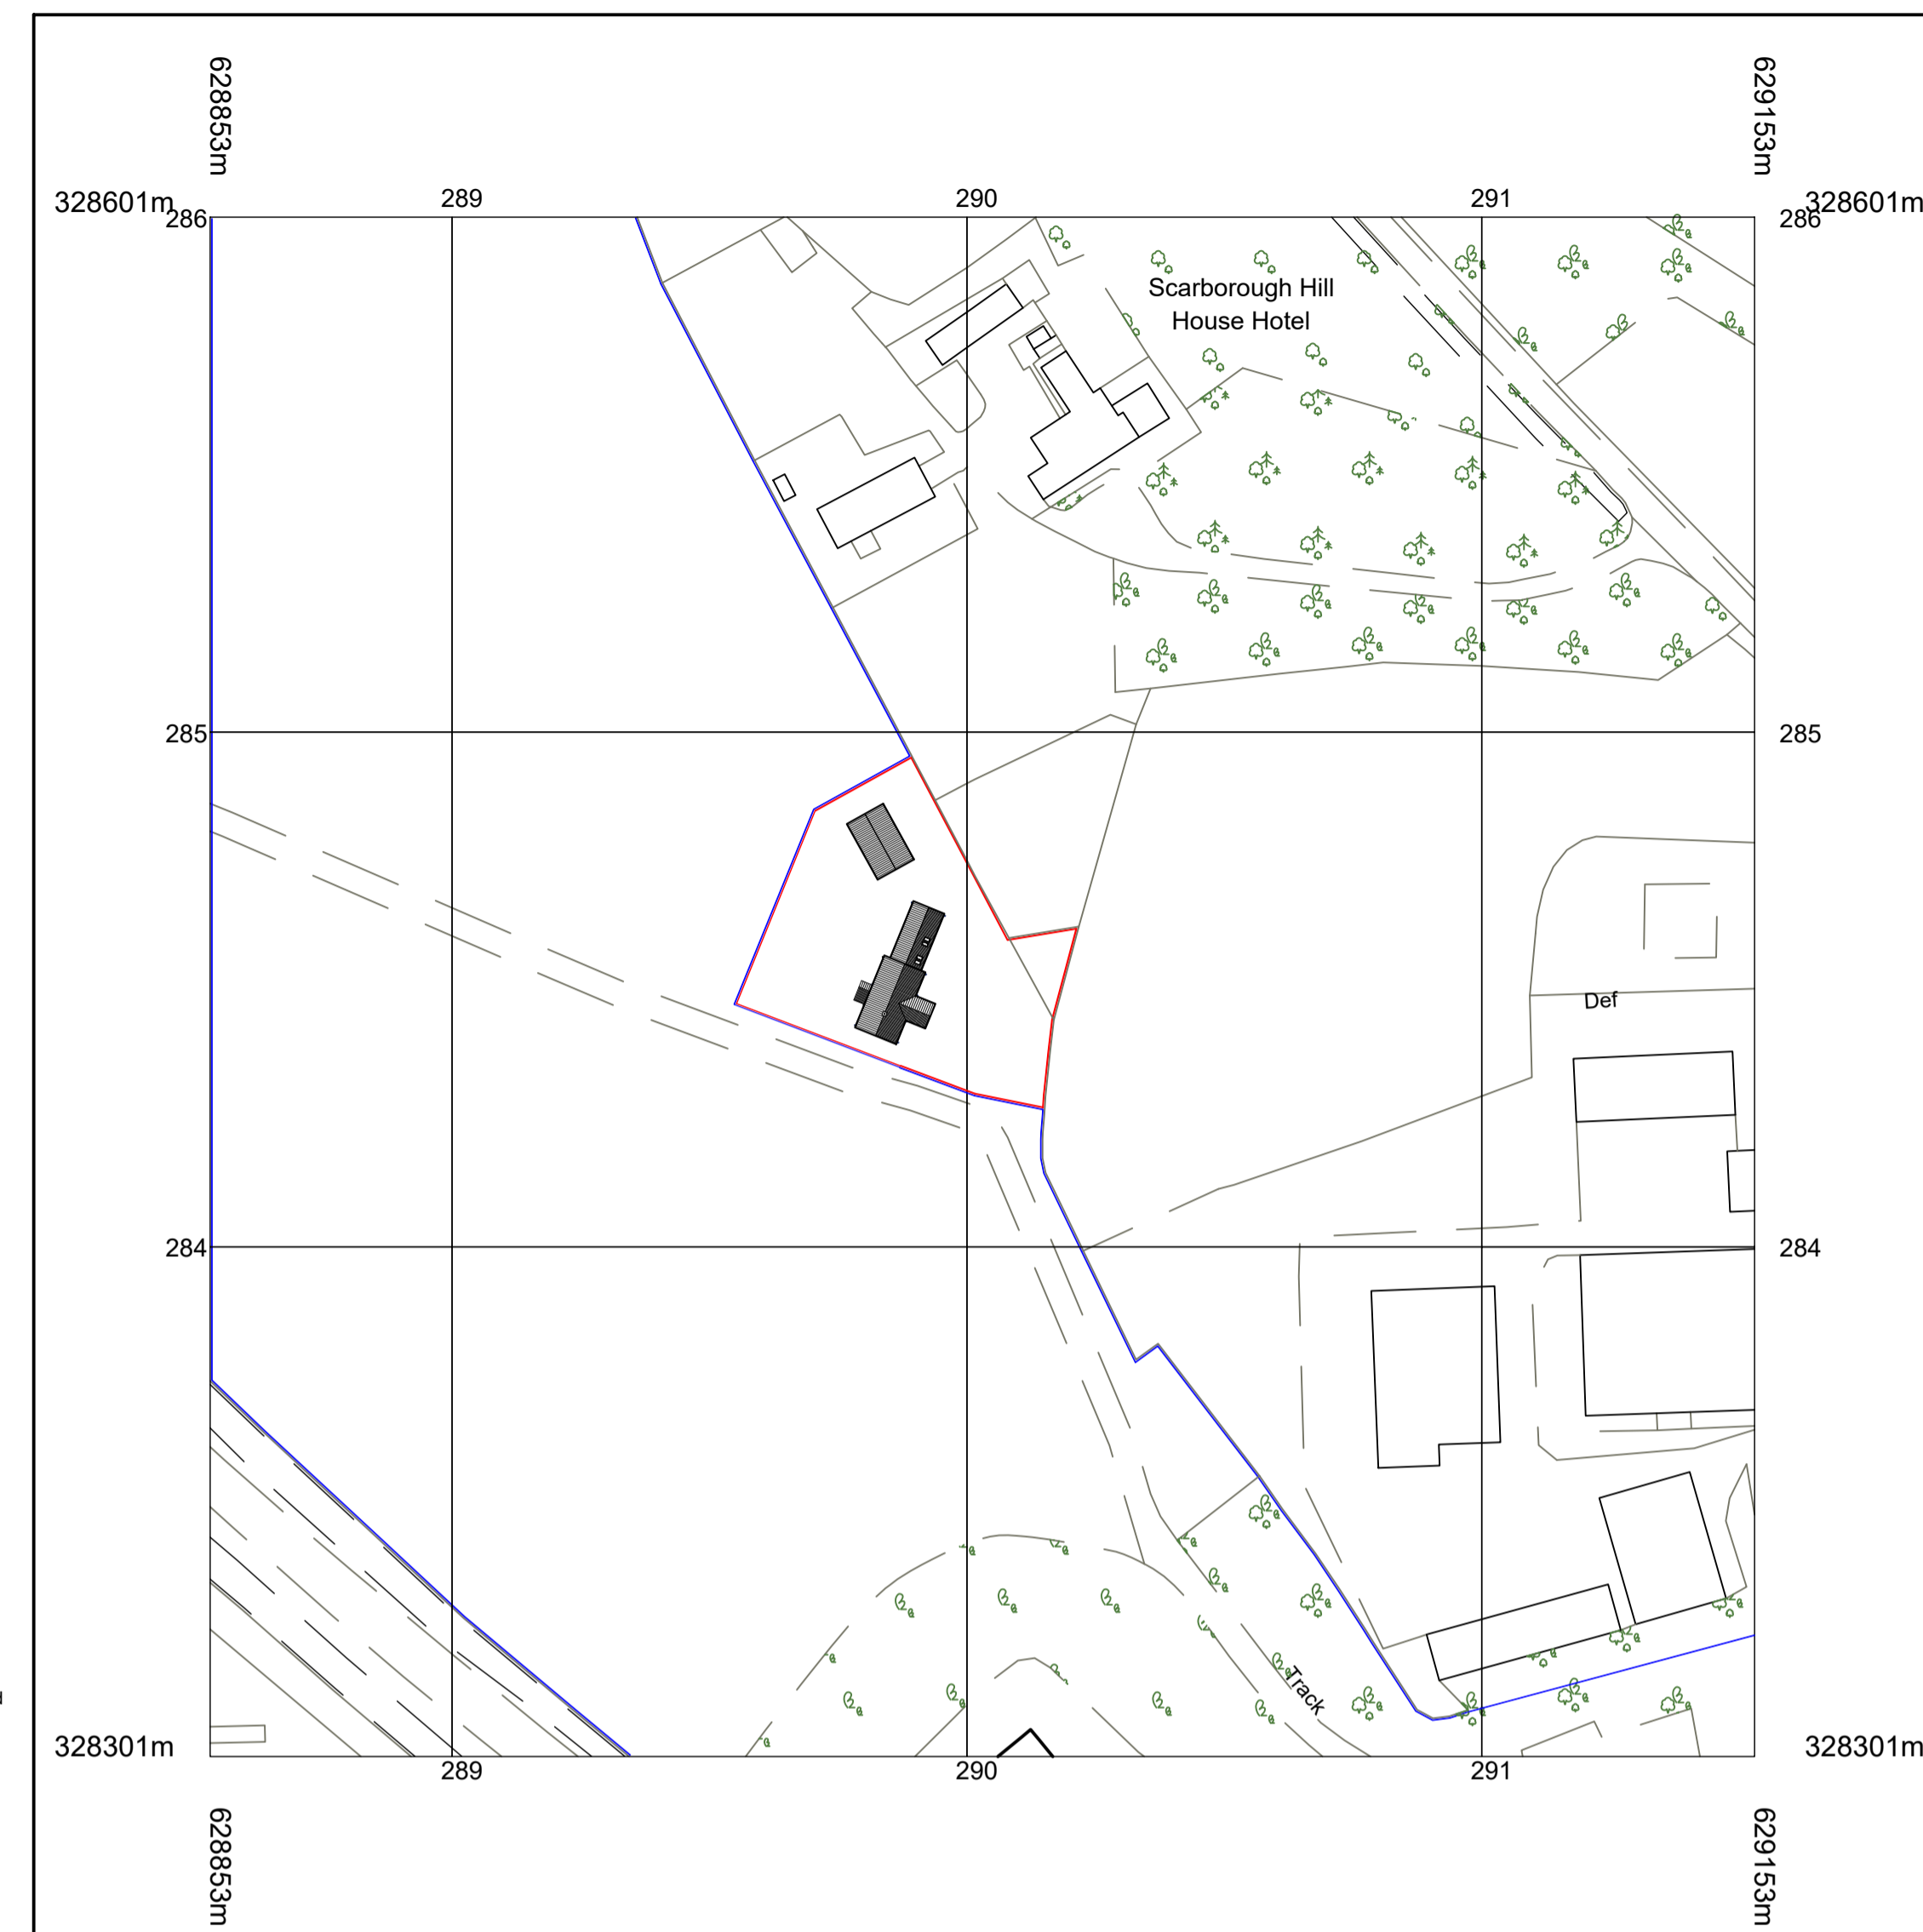


**Location Plan 1:1250**

**PROPOSED MATERIALS:**


- Roof - red clay pantiles to match house
- Walls - red brickwork to match house
- Doors - Powder coated metal sectional garage doors  
 - Timber or uPVC pedestrian doors

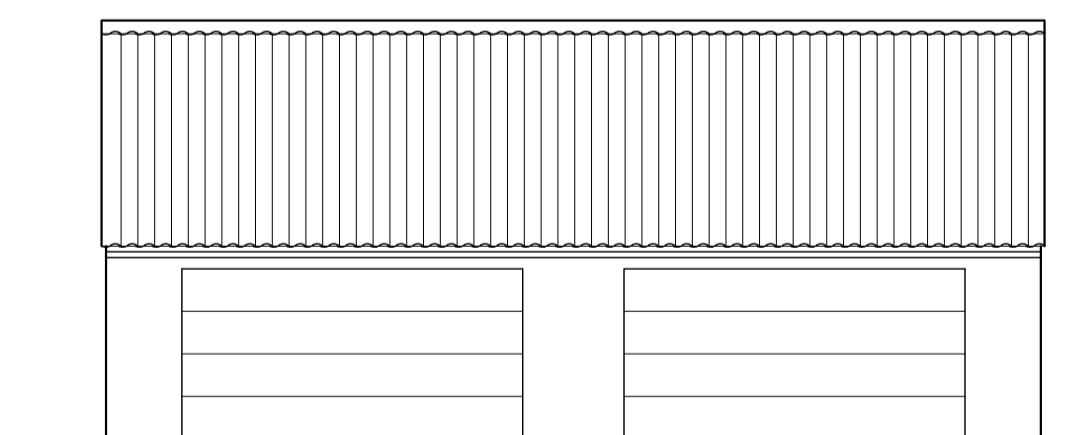


**Front (west)**

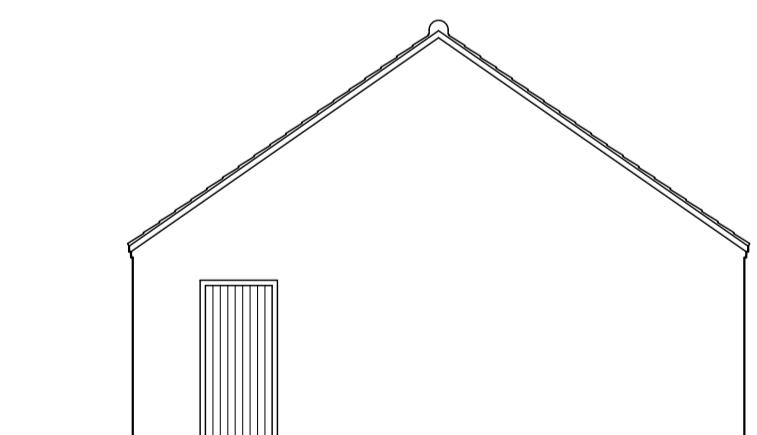

**South**

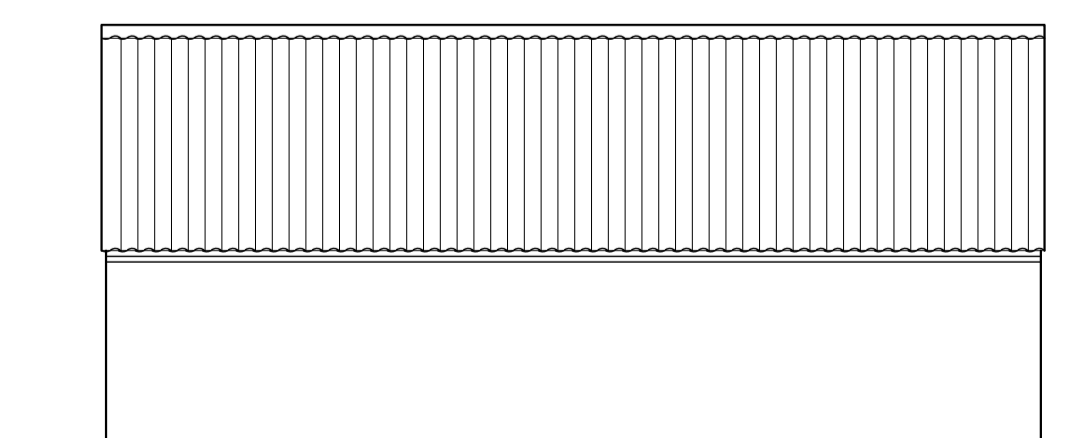

**Rear**

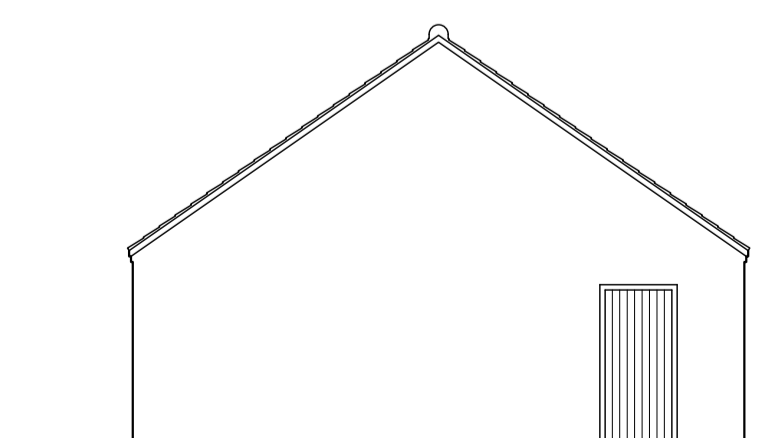

**North**

**Elevations 1:100**

Revisions	Rev	Date	By
A	Garage size altered	10.22	PSP
B	General amendments	11.22	PSP
C	Side doors added	11.22	PSP
D	Submitted for planning	11.22	PSP

Status  
 Planning  
 Project  
**Garages**  
**Boundary Pit**  
**Sandy Hills**  
**Worstead, Norfolk**

Client  
**Mr & Mrs C Bird**

Drawing  
**Proposals**

Drawn	Checked
PSP	SRP
Scale	Date

As noted @ A1 10.22

**PURLSLOWS**  
 CHARTERED BUILDING SURVEYORS

16 Loudon Road  
 Cromer, NR27 9EF  
 01263 513489  
 www.purslows-surveyors.co.uk  
 office@purslows-surveyors.co.uk



Job	Drawing	Rev
4064	12	D