



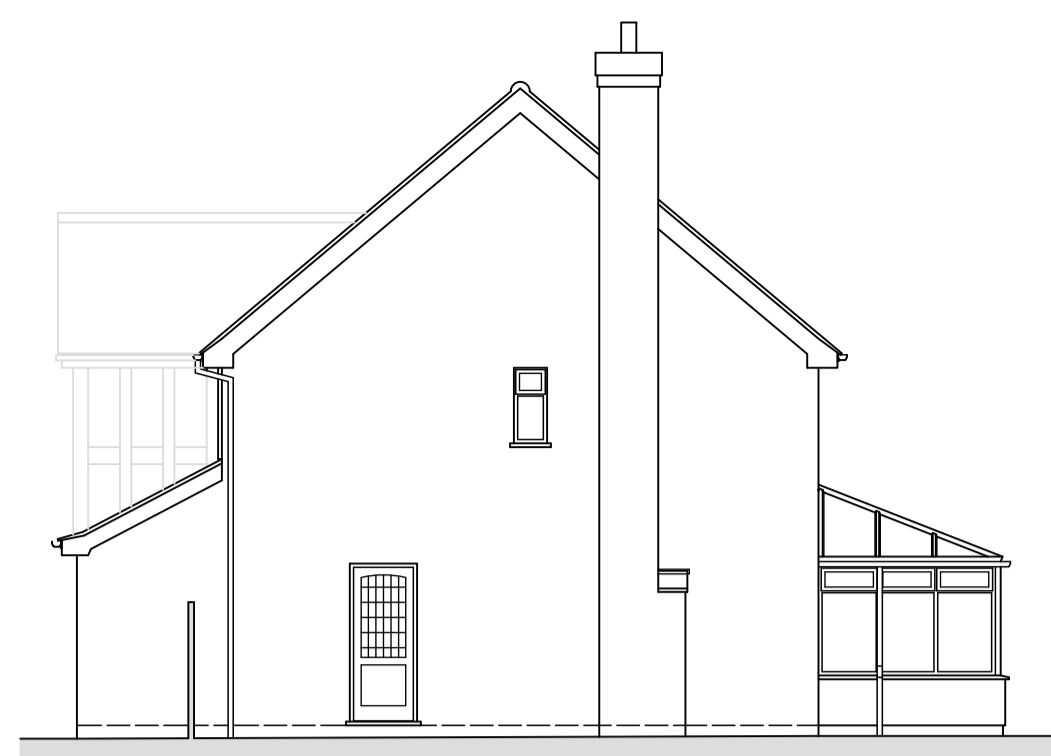


South Elevation 1:100

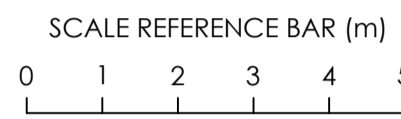


East Elevation




North Elevation

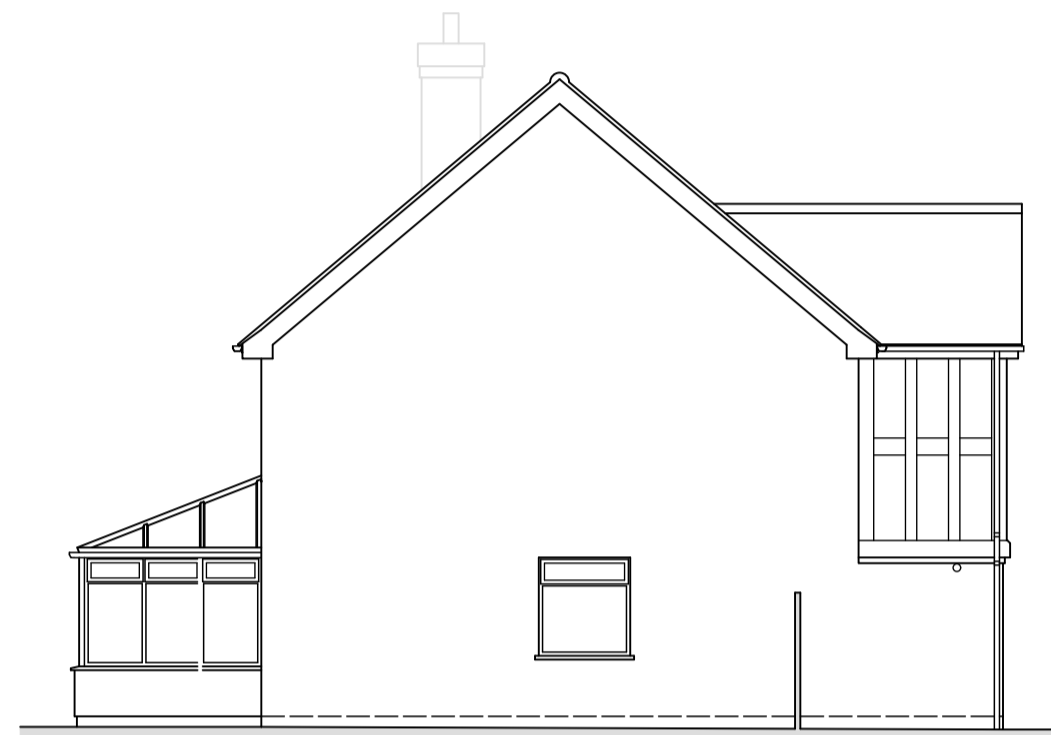



West Elevation

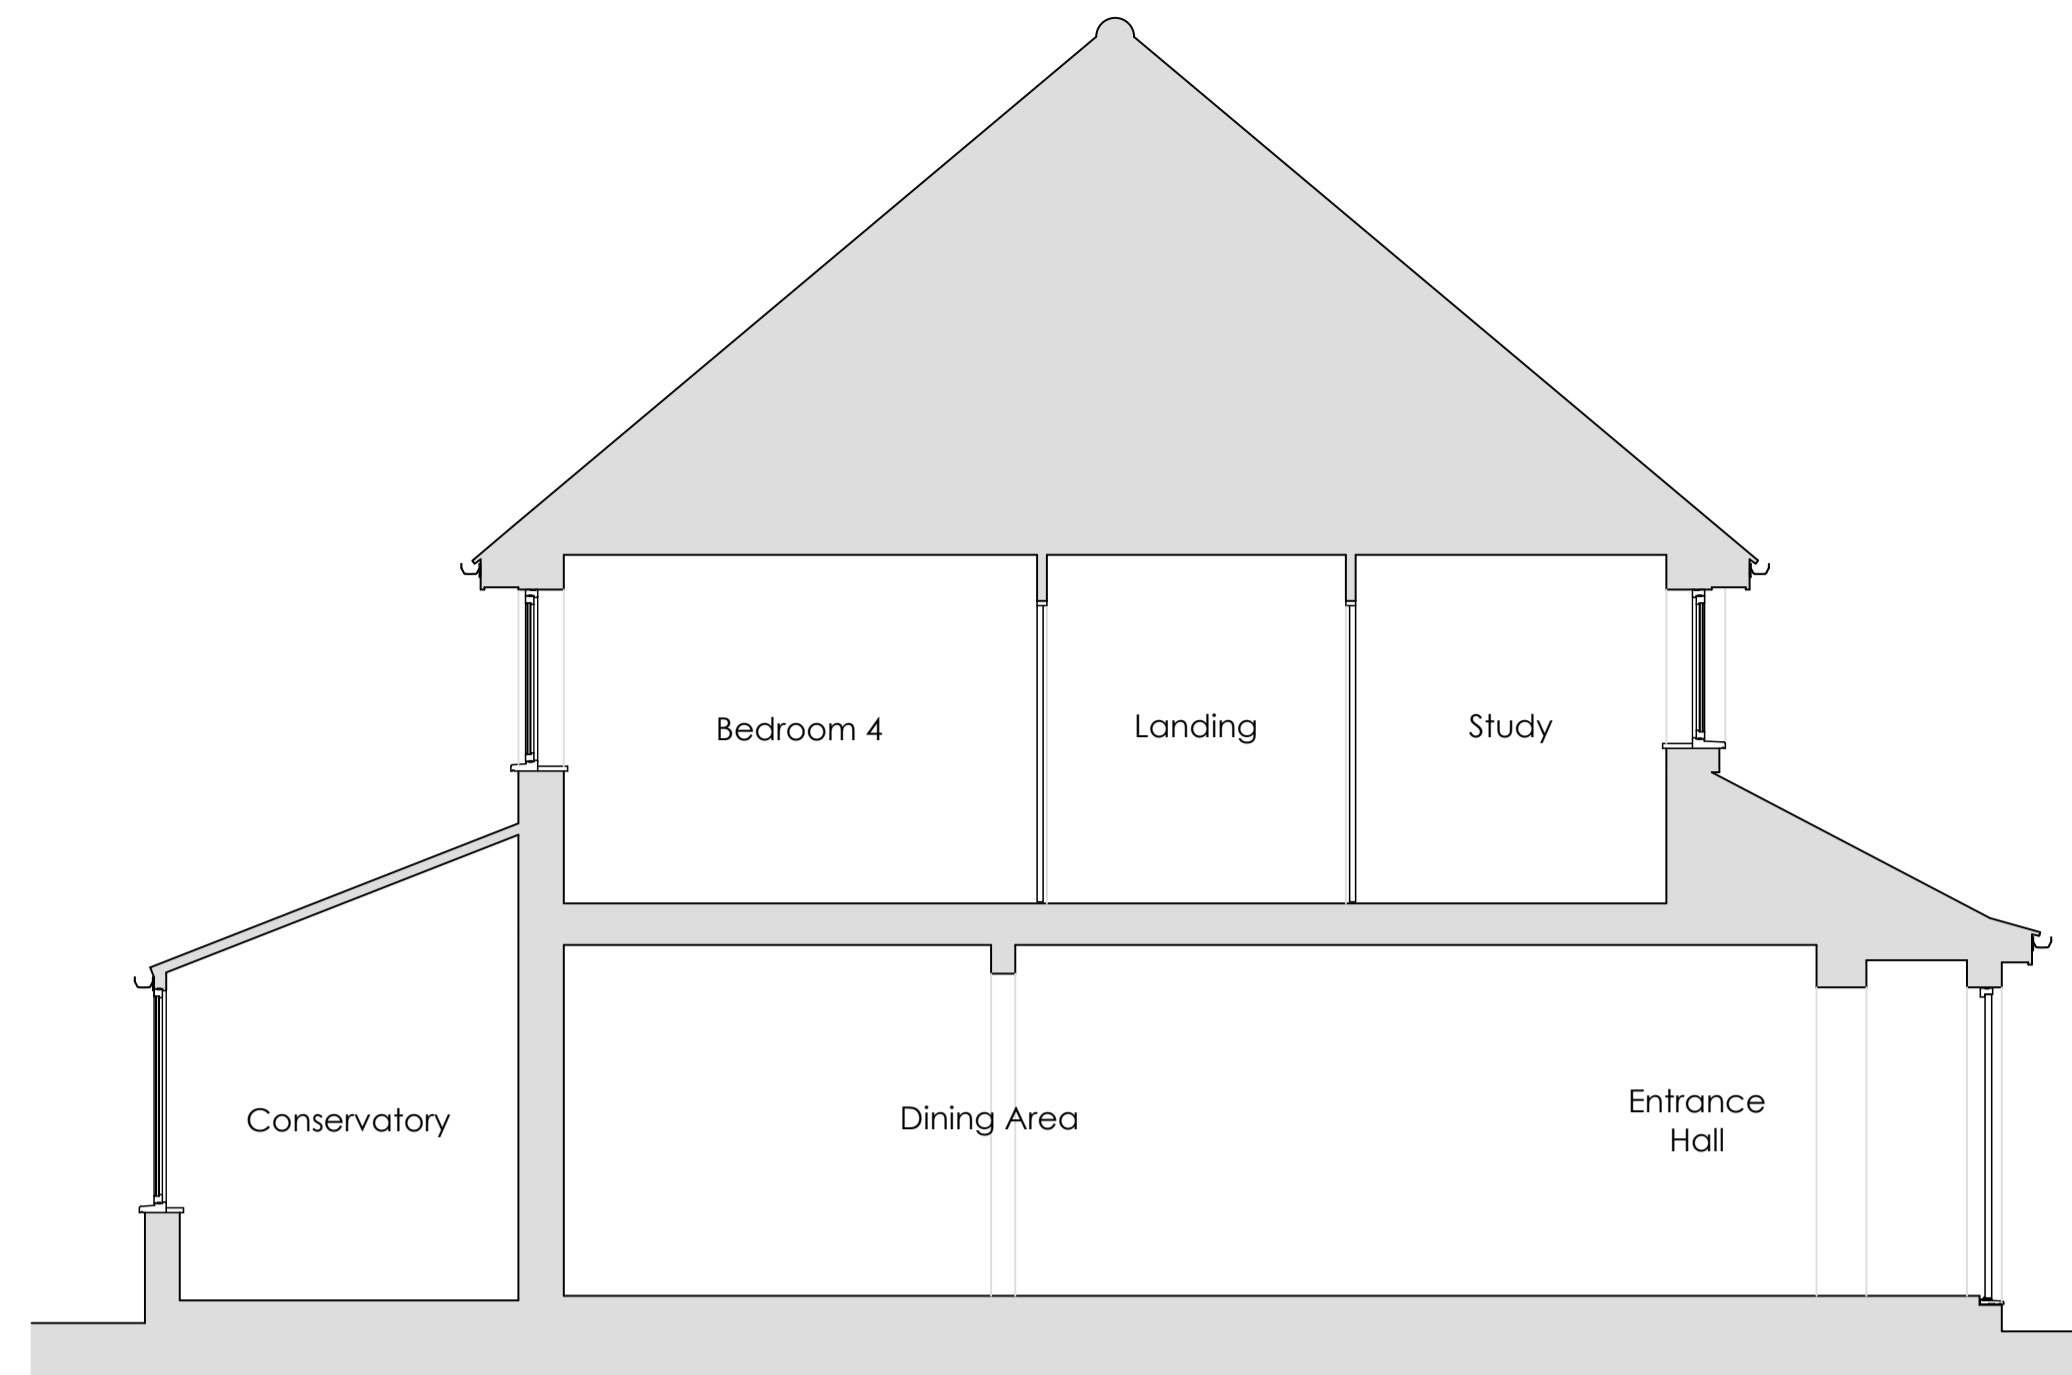



Section A-A 1:50

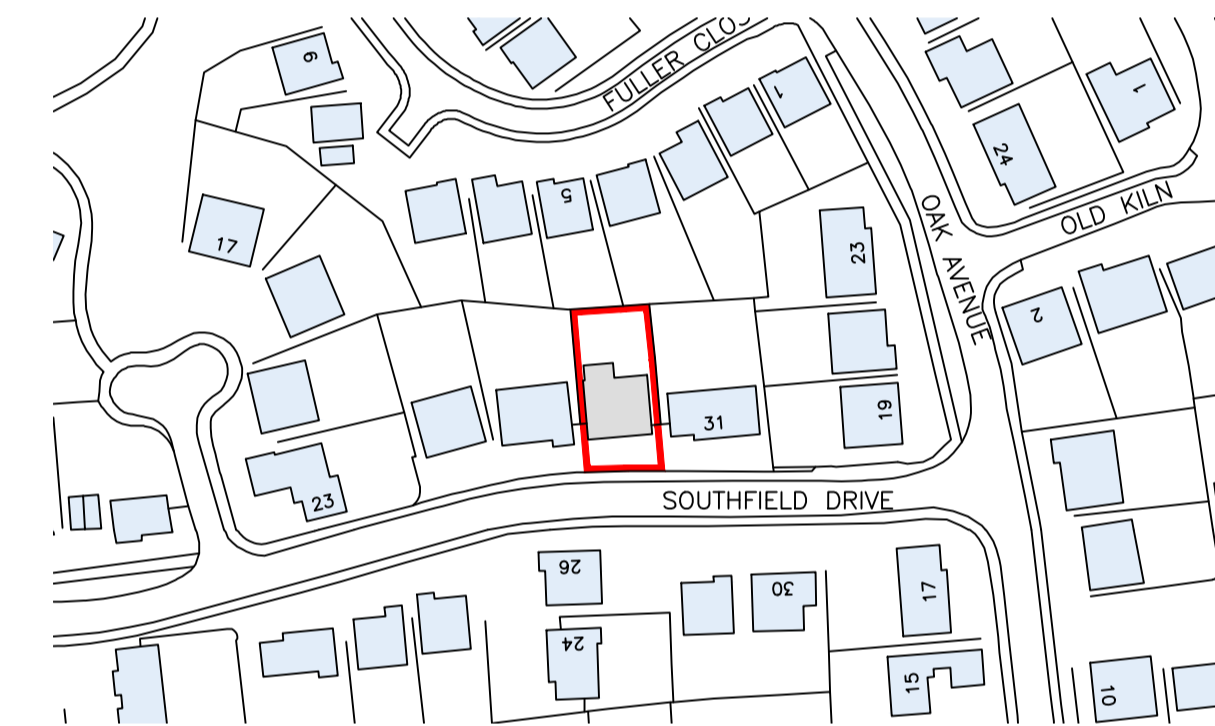


Location Plan 1:1250

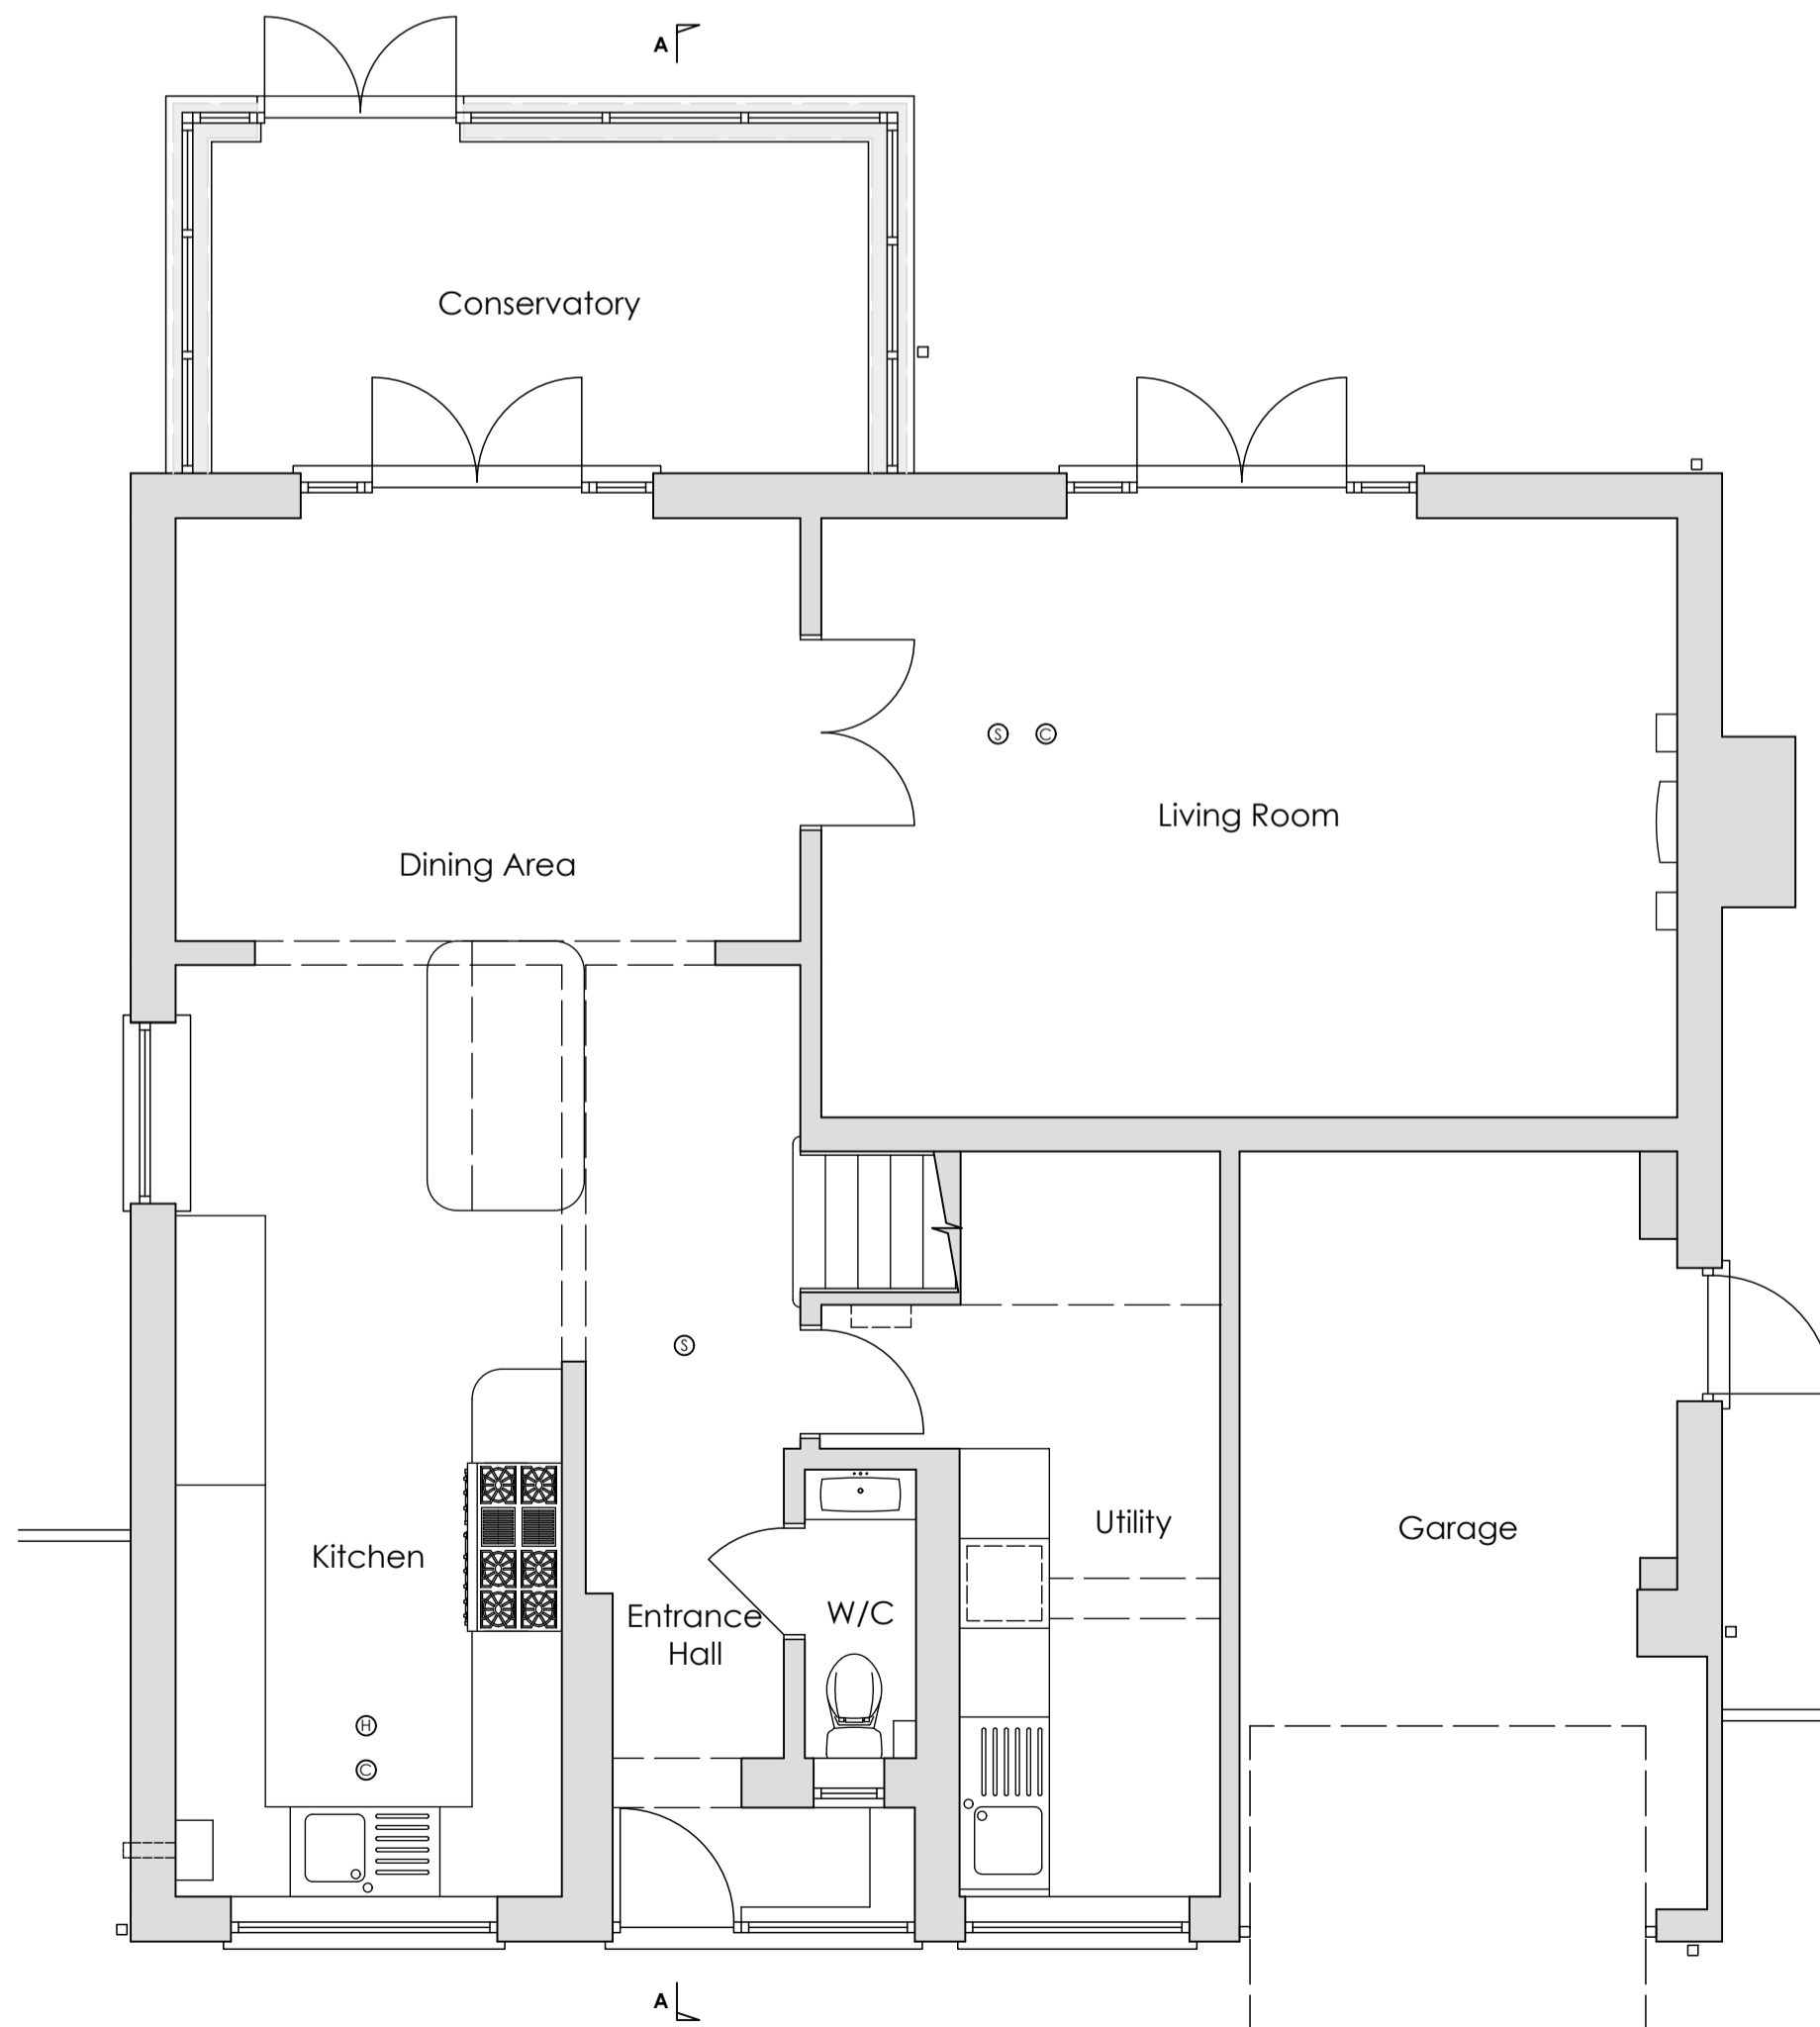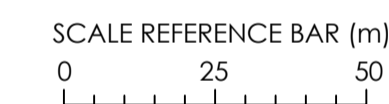


Ground Floor Plan 1:50

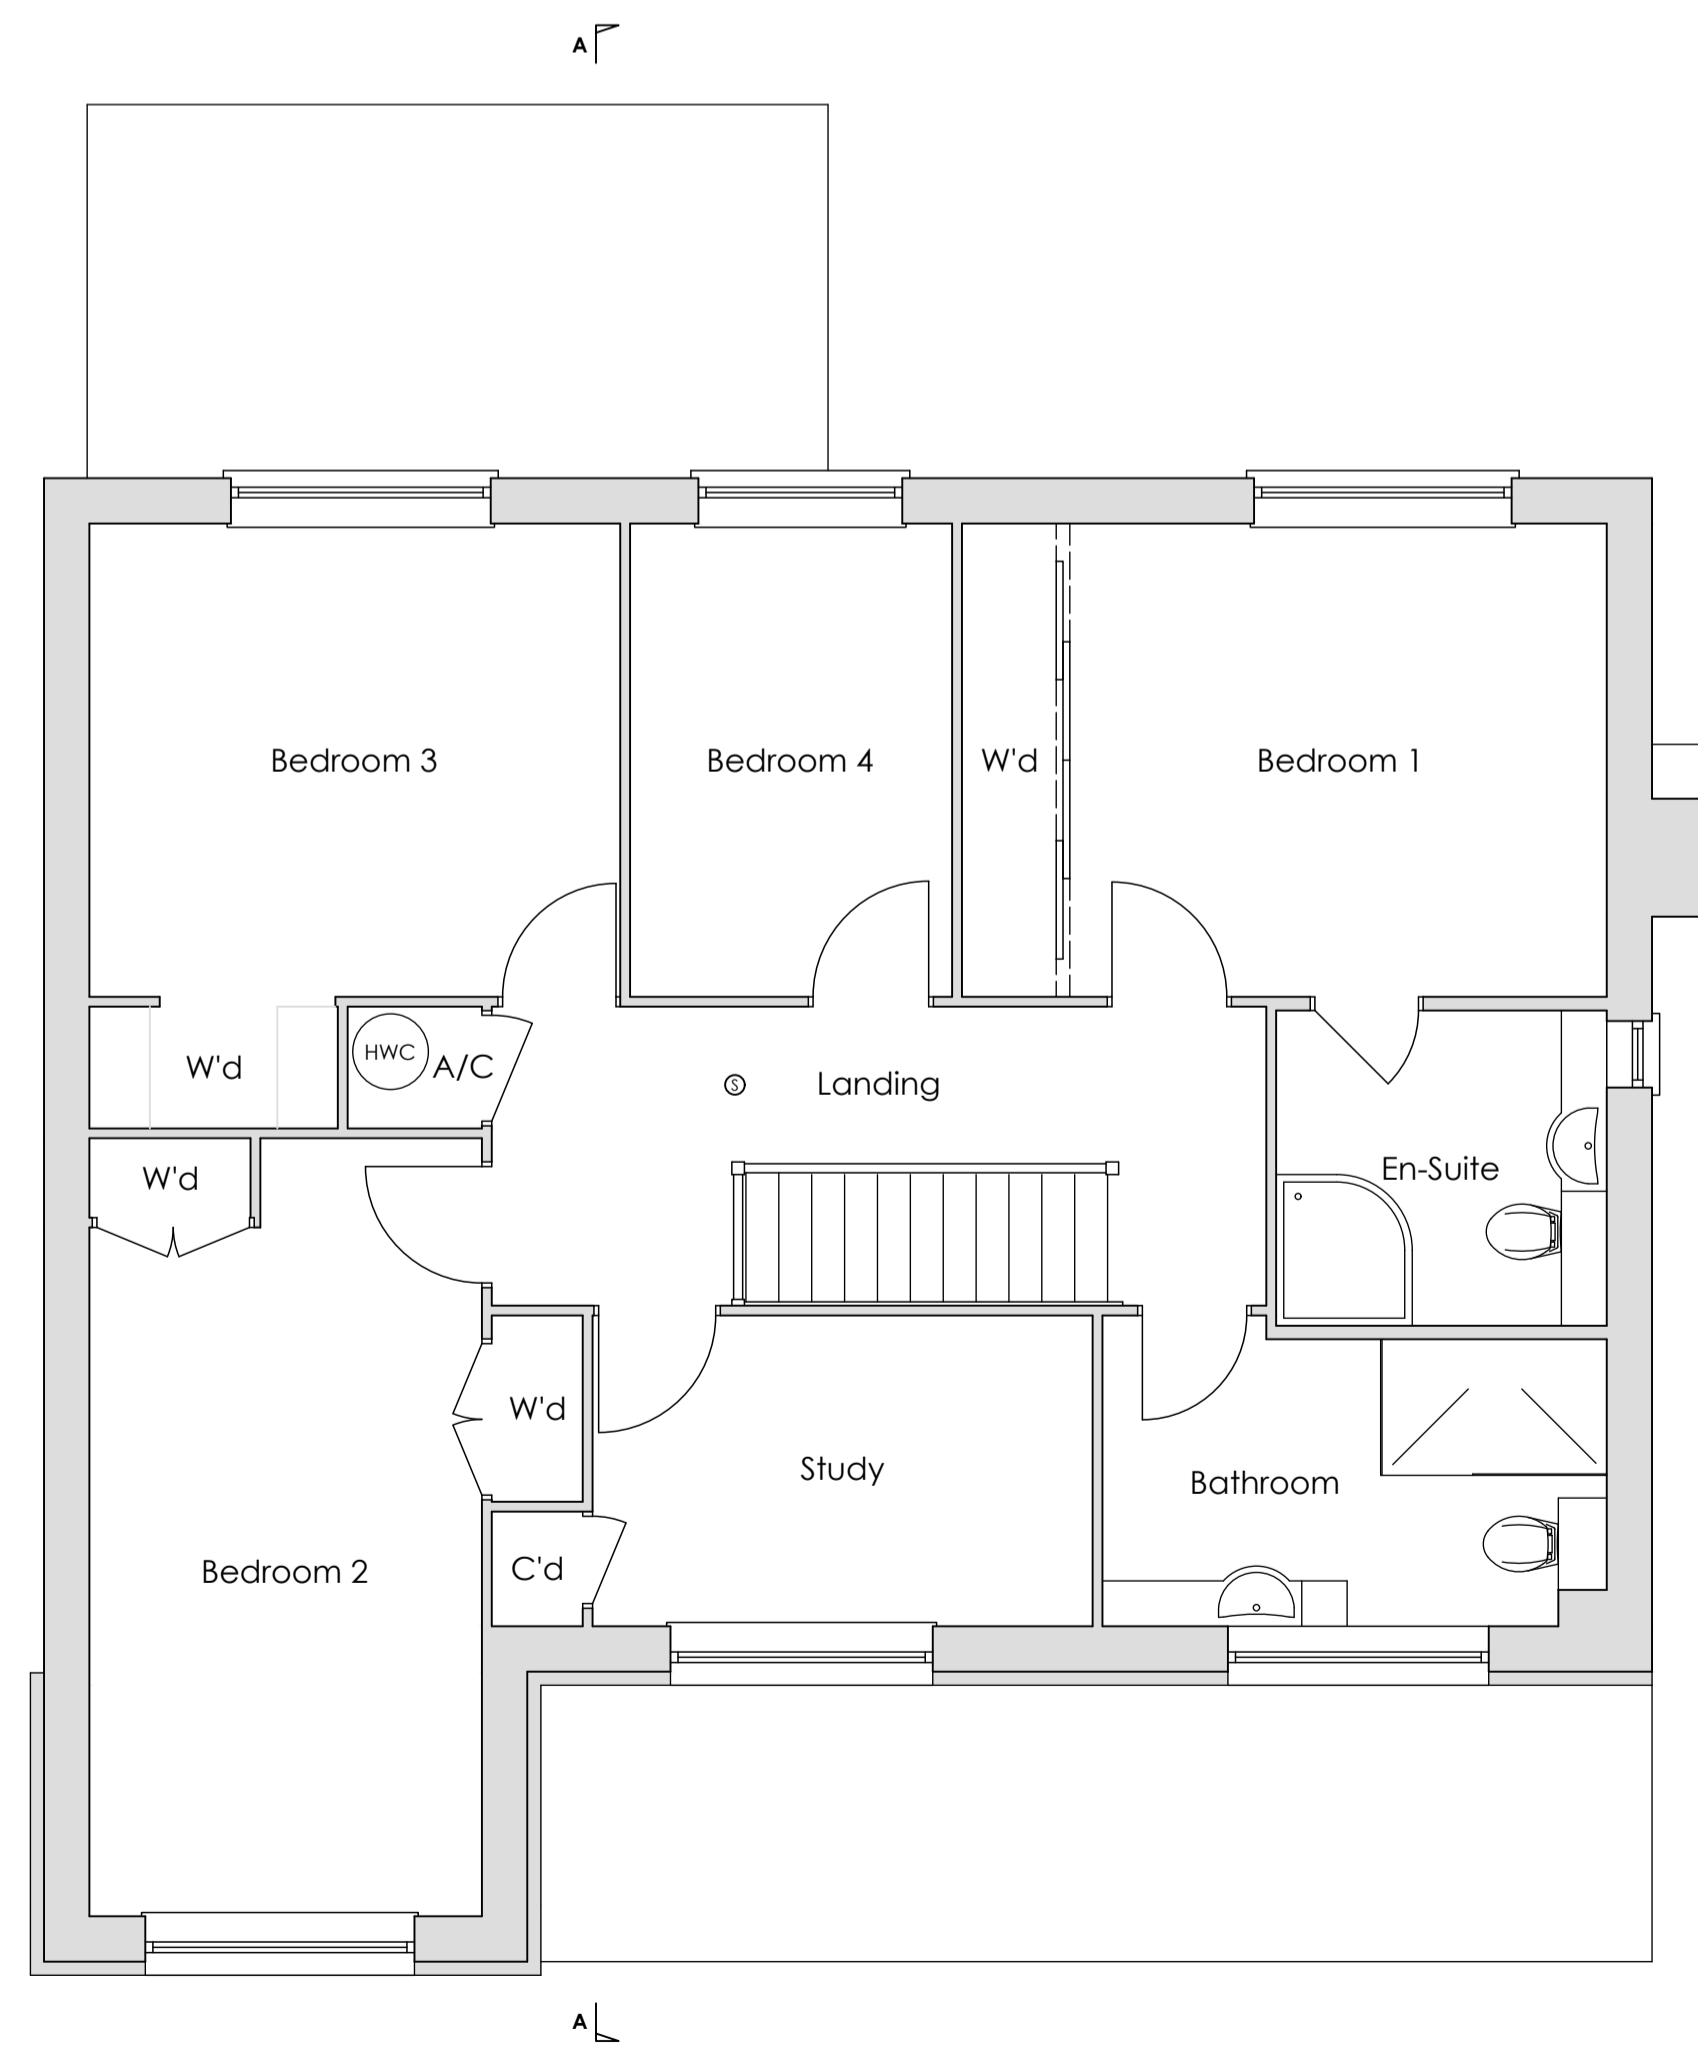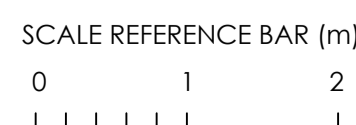

First Floor Plan

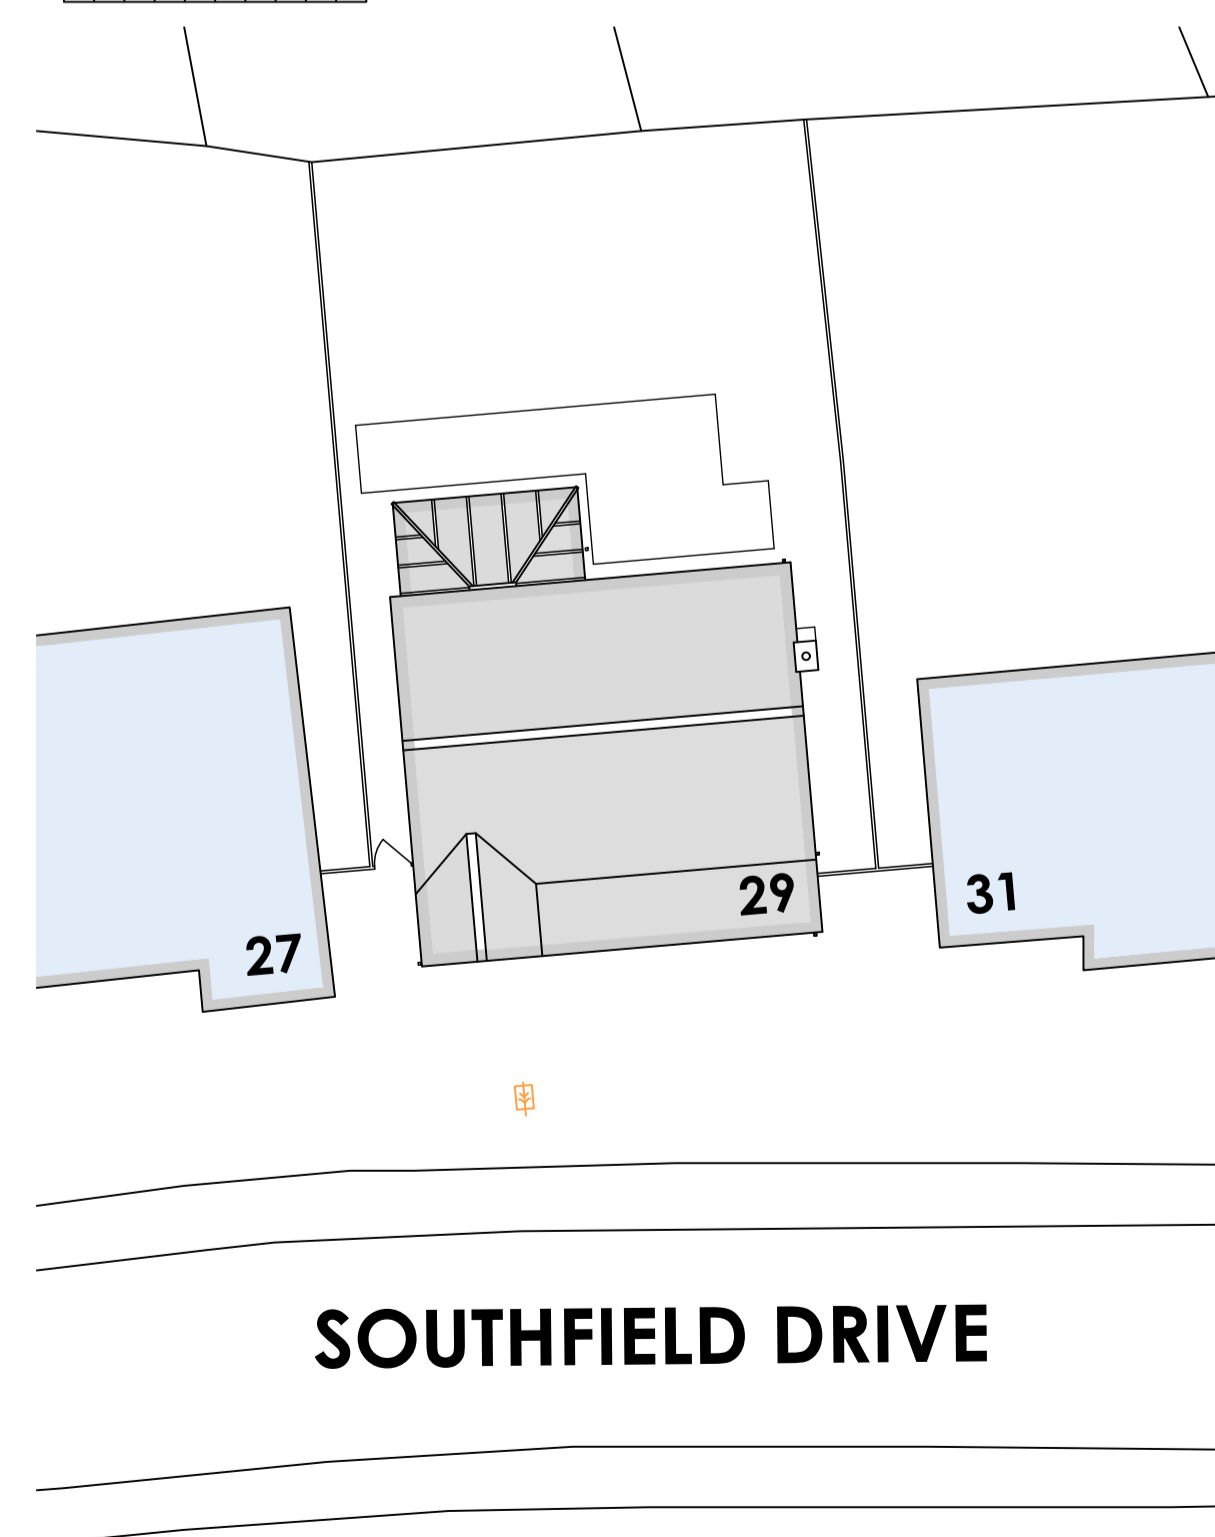

Site Plan 1:200

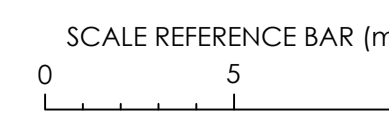

Notes

1. The copyright of the drawing is the property of Ian H Bix Associates Ltd and must not be copied without their consent.
2. Measurements to be checked on site by the Contractors prior to commencement of works and any discrepancies brought to the attention of the Designer.

Revisions

No.	Description

**IAN · H · BIX**  
**Associates Ltd**

M · C · F · A · T  
ARCHITECTURAL AND  
BUILDING CONSULTANTS  
SANDPIPER HOUSE, LEETE WAY, WEST WINCH  
KING'S LYNN, NORFOLK PE33 0ST  
TEL: 01553 844077 FAX: 01553 844078  
EMAIL: mail@ianbix.co.uk WEB: www.ianbix.co.uk

Project  
Proposed Extension  
and Alterations at  
29 Southfield Drive  
West Winch

Drawing Title  
Existing Floor Plans, Elevations  
Section, Site & Location Plan

Scale 1:50, 1:100, 1:200 & 1:1250 @ A1

Date September 2022

Drawn AW

Drawing No.  
**2504-01**