



Proposed Patio Door D0.03  
Elevation  
Scale 1:20

Proposed Patio Door D0.03  
Jamb Plan Section  
Scale 1:5

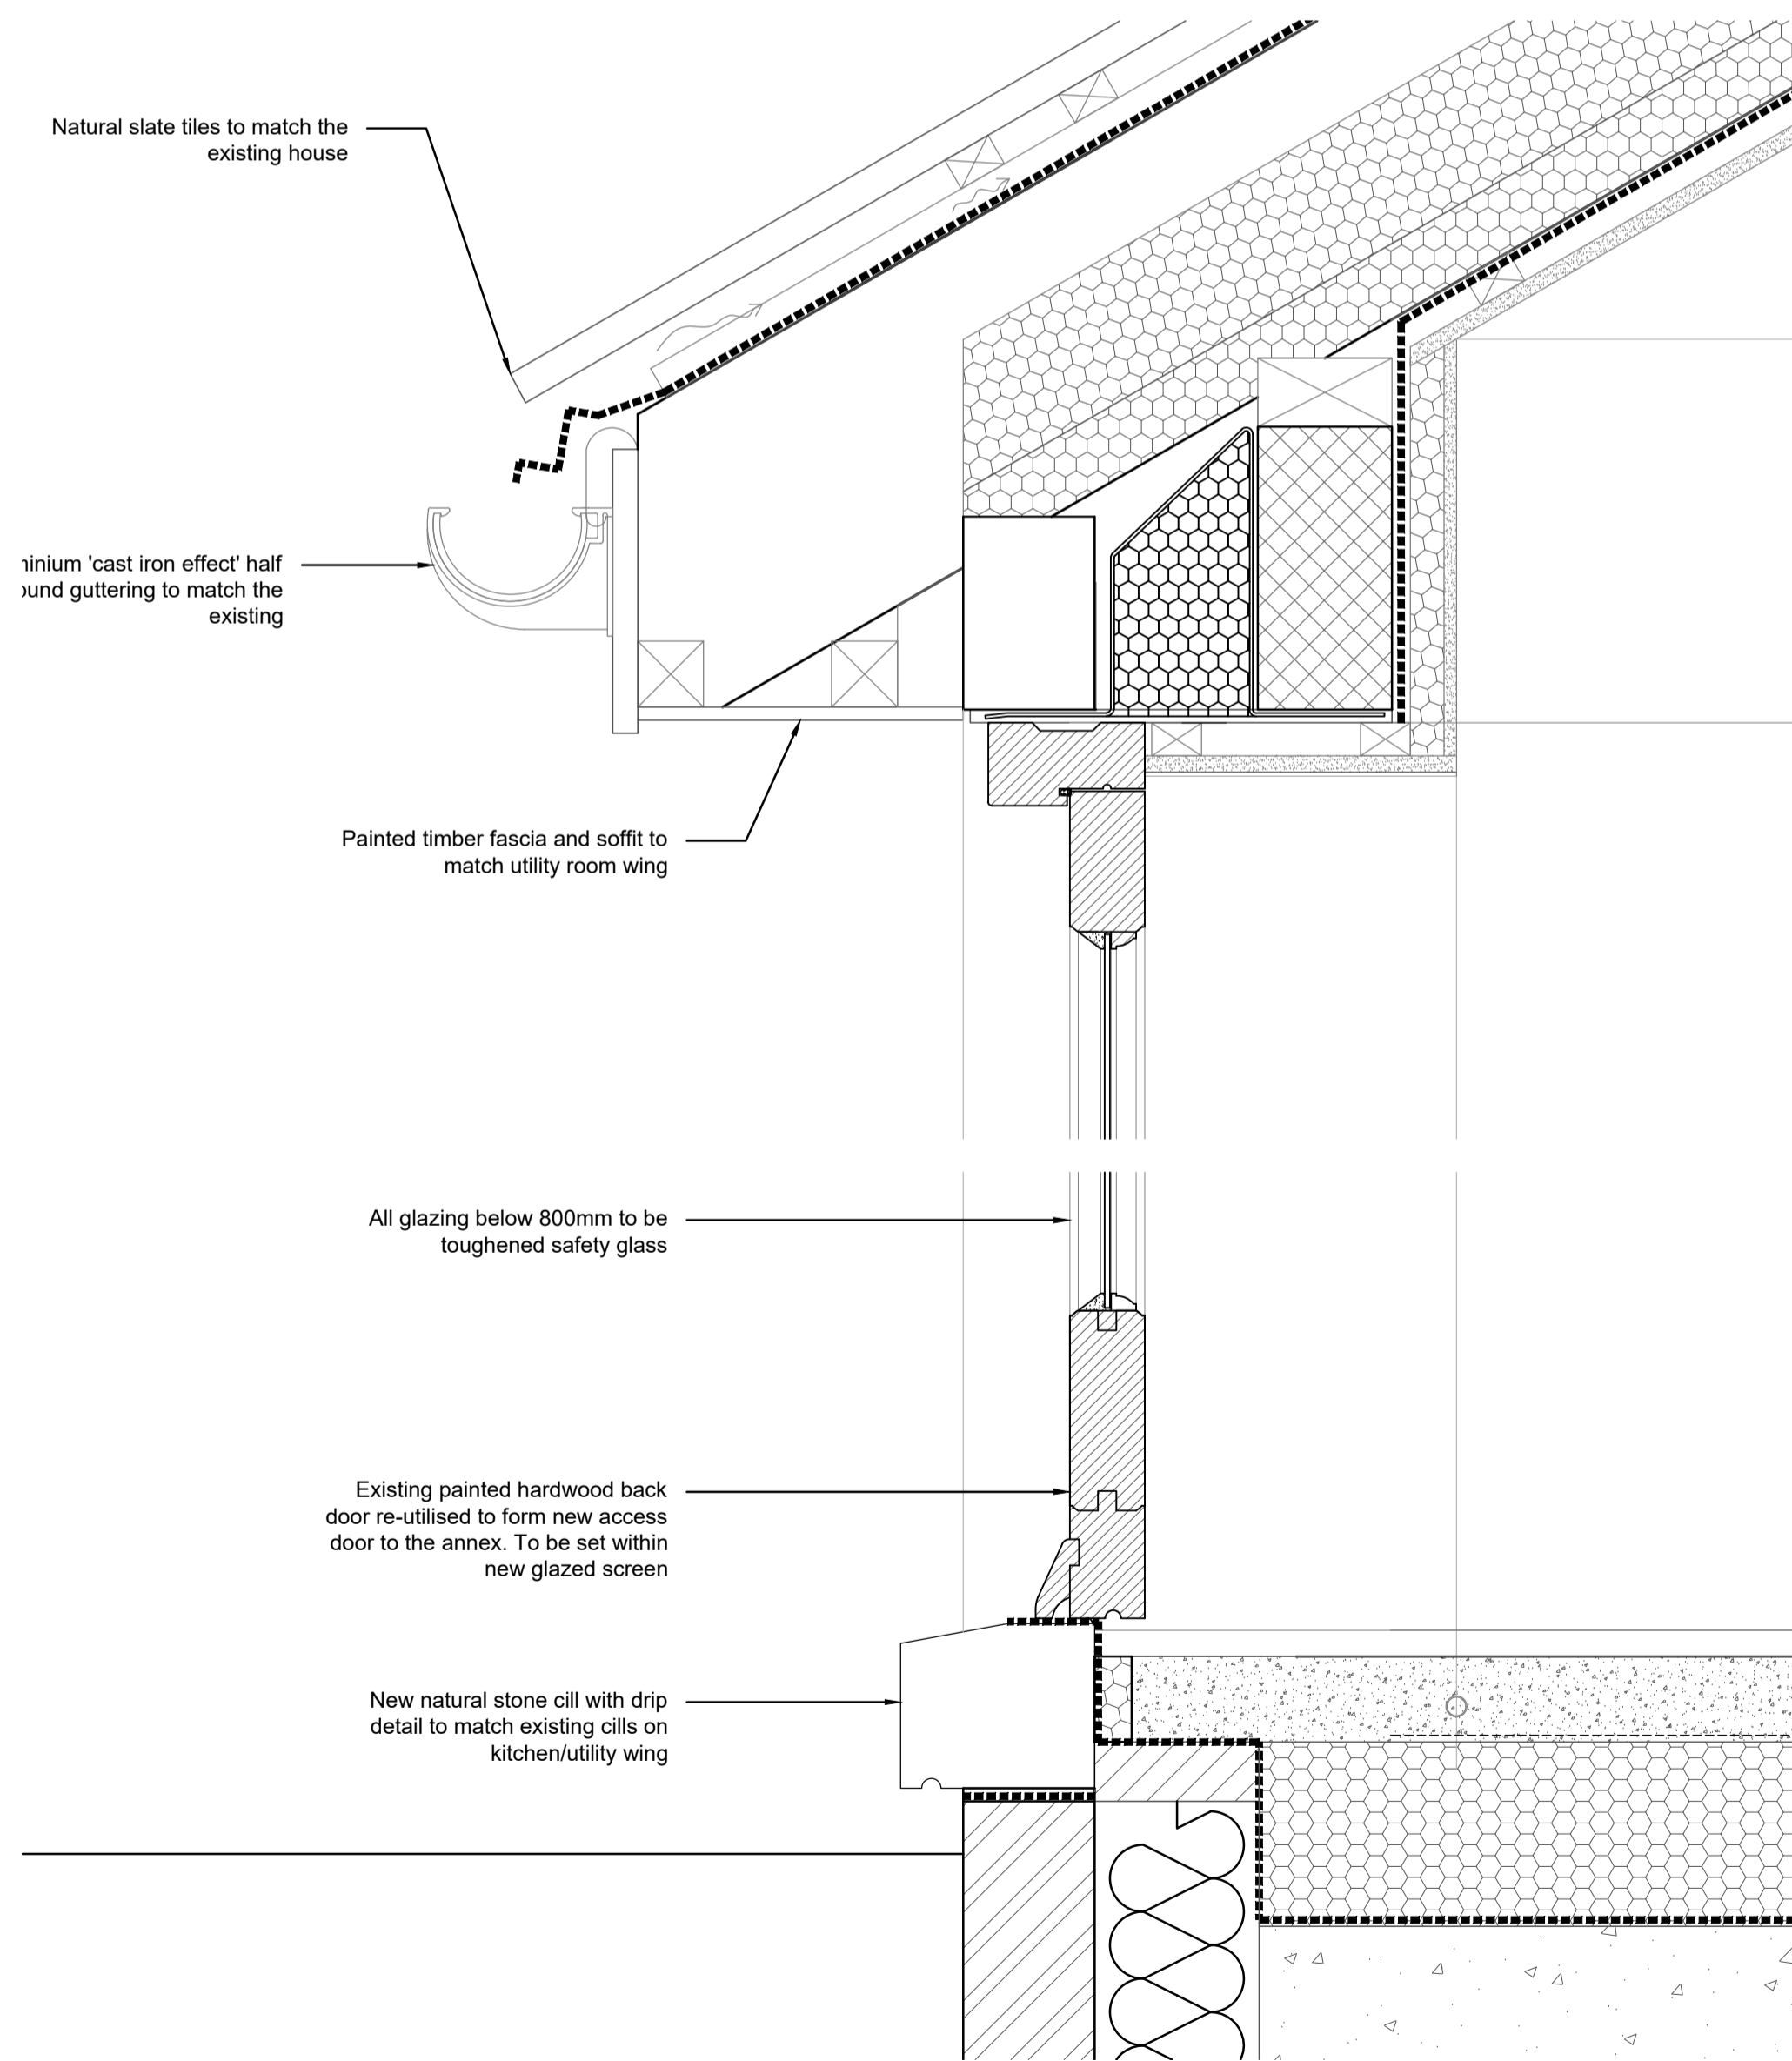

Proposed Patio Door D0.03  
Detail Section  
Scale 1:5

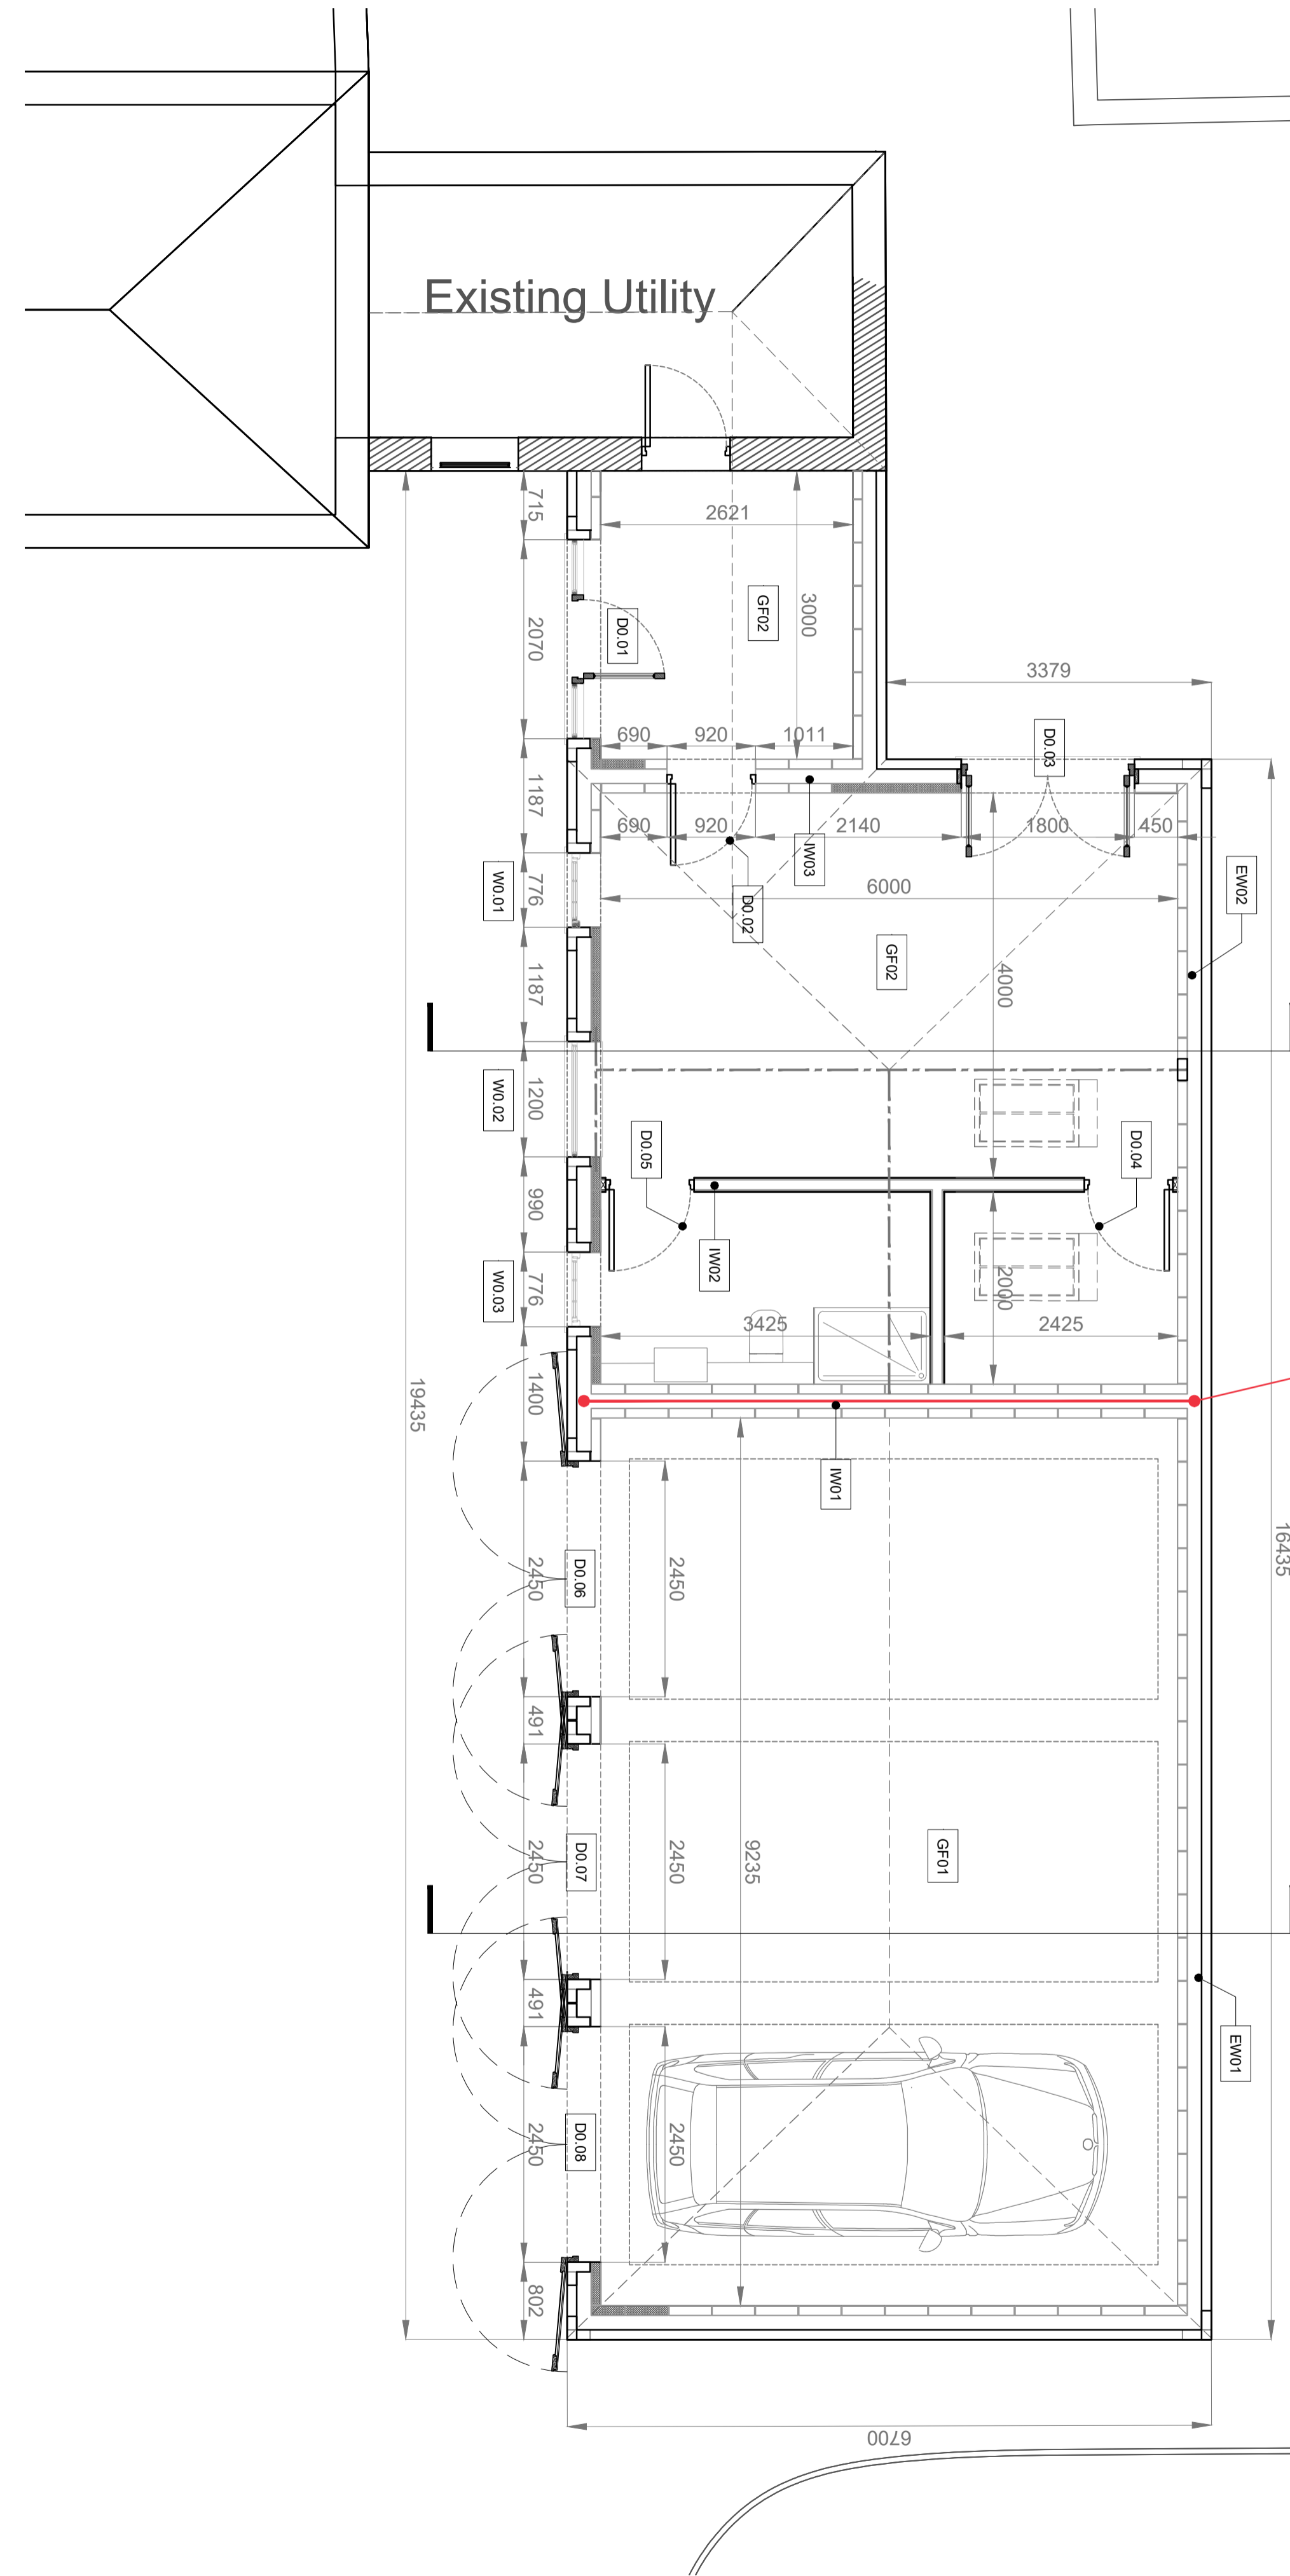

Proposed Floor Plan  
Window Reference Key  
Scale 1:50

- NOTE
1. Refer to figured dimensions, do not scale
  2. The contractor must report any discrepancies to the Architect
  3. All dimensions must be checked on site before proceeding
  4. The Architects disclaim responsibility for variations made from this drawing without their written consent
  5. Please ensure that there have been no additional revisions to this drawing before starting work
  6. All products are to be used strictly in accordance with the manufacturer's instructions

Revisions

CAVITY BARRIER TO PREVENT BREACH OF COMPARTMENT WALL


 Newark Studio  
 T: 01636 605100  
 Derby Studio  
 T: 01332 477325  
 Manchester Studio  
 T: 0161 8261042  
 www.guytaylorassociates.co.uk

Client  
Richard & Sarah Cox

Project Title  
Proposed Single Storey Extension comprising of Annex and Garage at The Old Rectory, Ridlington Road, Preston

Drawing Title  
Proposed Window and Door Details (Sheet 1) to Discharge Planning Conditions

Scale	As shown at A1	Job No	812.1349.4
Date	SEPT 2022	Dwg No	(30) - 101
Drawn	SP	Rev	--

This design and drawing is the copyright of Guy St John Taylor Associates Limited and may not be reproduced in any form whatsoever without prior written consent. Issue of the drawing does not impart any real ownership or rights over the content.