

H_892_ALDEN

PLANNING APPLICATION

PROPOSED HOUSE FOR DARRELL ALDEN

HOUSE TYPE - TH202 (AMENDED)

PROJECT ADDRESS - BERRYWOOD LANE
BRADLEY
ALRESFORD
S024 9RY

Day	12	18	31	02															
Month	07	07	10	11															
Year	22	22	22	22															
By	RI	RI	RI	RI															


Sheet no	Drawing title	Scale	Size	Revision																
00-20-201	Ground floor plan	1:100	A3	P03	P04	P05	P06													
01-20-204	First floor plan	1:100	A3	P03	P04	P05	P06													
XX-20-301	Section AA	1:50	A3	P03	P03	P03	P03													
XX-20-401	North elevation	1:100	A3	P03	P03	P04	P05													
XX-20-402	South elevation	1:100	A3	P04	P04	P05	P05													
XX-20-403	East elevation	1:100	A3	P03	P04	P05	P06													
XX-20-404	West elevation	1:100	A3	P03	P04	P05	P06													

Distribution		Copies																		
Client	Darrell Alden	001	001	001	001															
Principal designer																				
Structural engineer																				
Renewables engineer																				
Drainage consultant																				
Main contractor																				
Quantity surveyor																				
Contract administrator																				
Other																				

Drawing stage		Copies																		
S2	For information	x	x	x	x															
S4	For stage approval																			
D1	Suitable for costing																			
A5	Construction																			

Key																			
Media D:DXF/DWG H:Hardcopy P:PDF V:Vectorworks		P	P	P	P														
Method P: Paper copy E: Email B: By Hand D: DWG (Via email)		E	E	E	E														





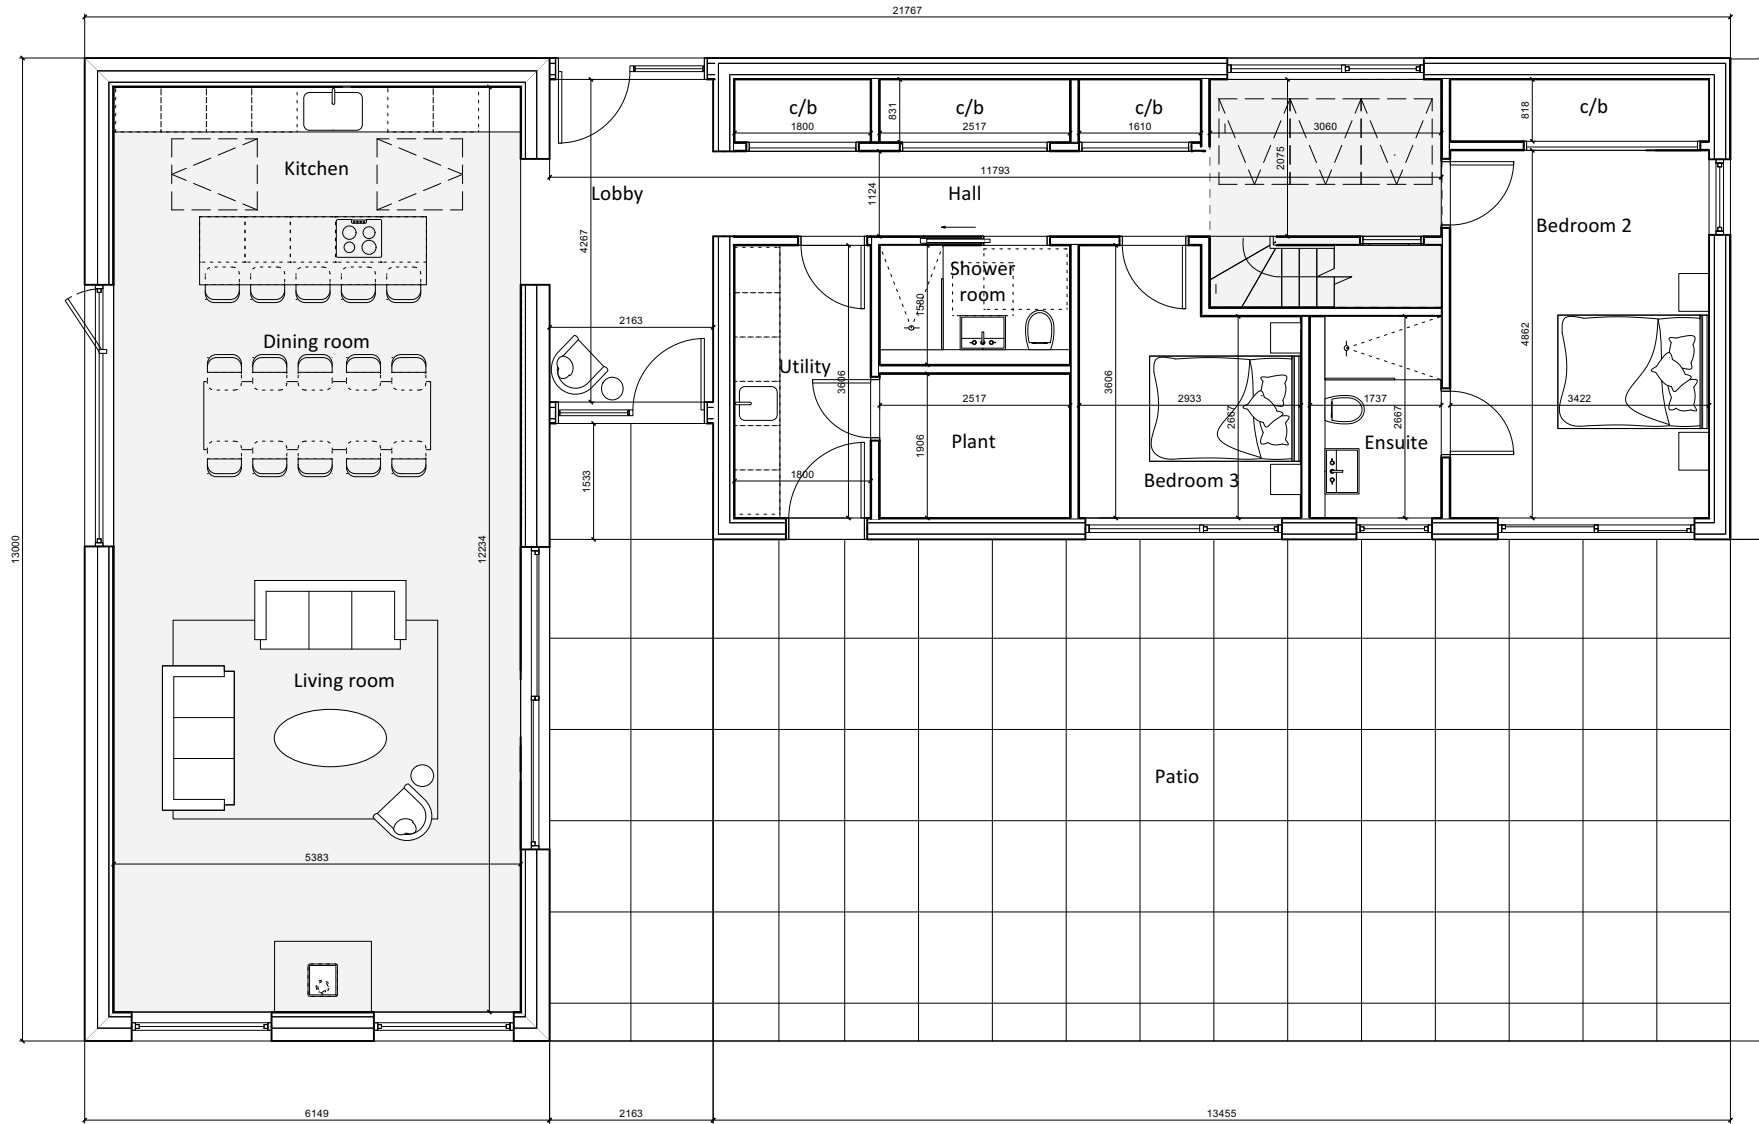

HOUSE FOOTPRINT 176m² (excl. patio)
GROUND FLOOR GIA 152m²
FIRST FLOOR GIA 43m²
TOTAL GIA 195m²

PROPOSED HOUSE FOR:
 DARRELL ALDEN

SITE ADDRESS:
 BERRYWOOD LANE
 BRADLEY
 ALRESFORD
 SO24 9RY

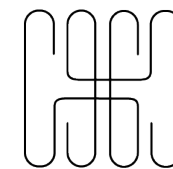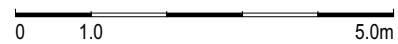

HebHomes


tel +44 (0)141 550 7360
 email info@hebhomes.com
 web www.hebhomes.com

To be read in conjunction with the specification and all relevant drawings. Contractor to check all dimensions on site. Do not scale from this drawing for production or construction. Architect to be advised of any variation between the drawings and site conditions.

Copyright © HebHomes Ltd [2017]. All rights reserved. Any breach of copyright will be pursued

Note: Construction must comply with all NHBC and industry standards.



DRAWING SET PLANNING APPLICATION		CLIENT H_892_ALDEN	
SCALE @ ISO A3 1:100	DATE 02/11/2022	DRAWN BY RI	CHECKED BY
DRAWING TITLE GROUND FLOOR PLAN			
STATUS S2		PURPOSE FOR ISSUE For Information	
DRAWING NO. 892-HH-00-20-201		REVISION P06	

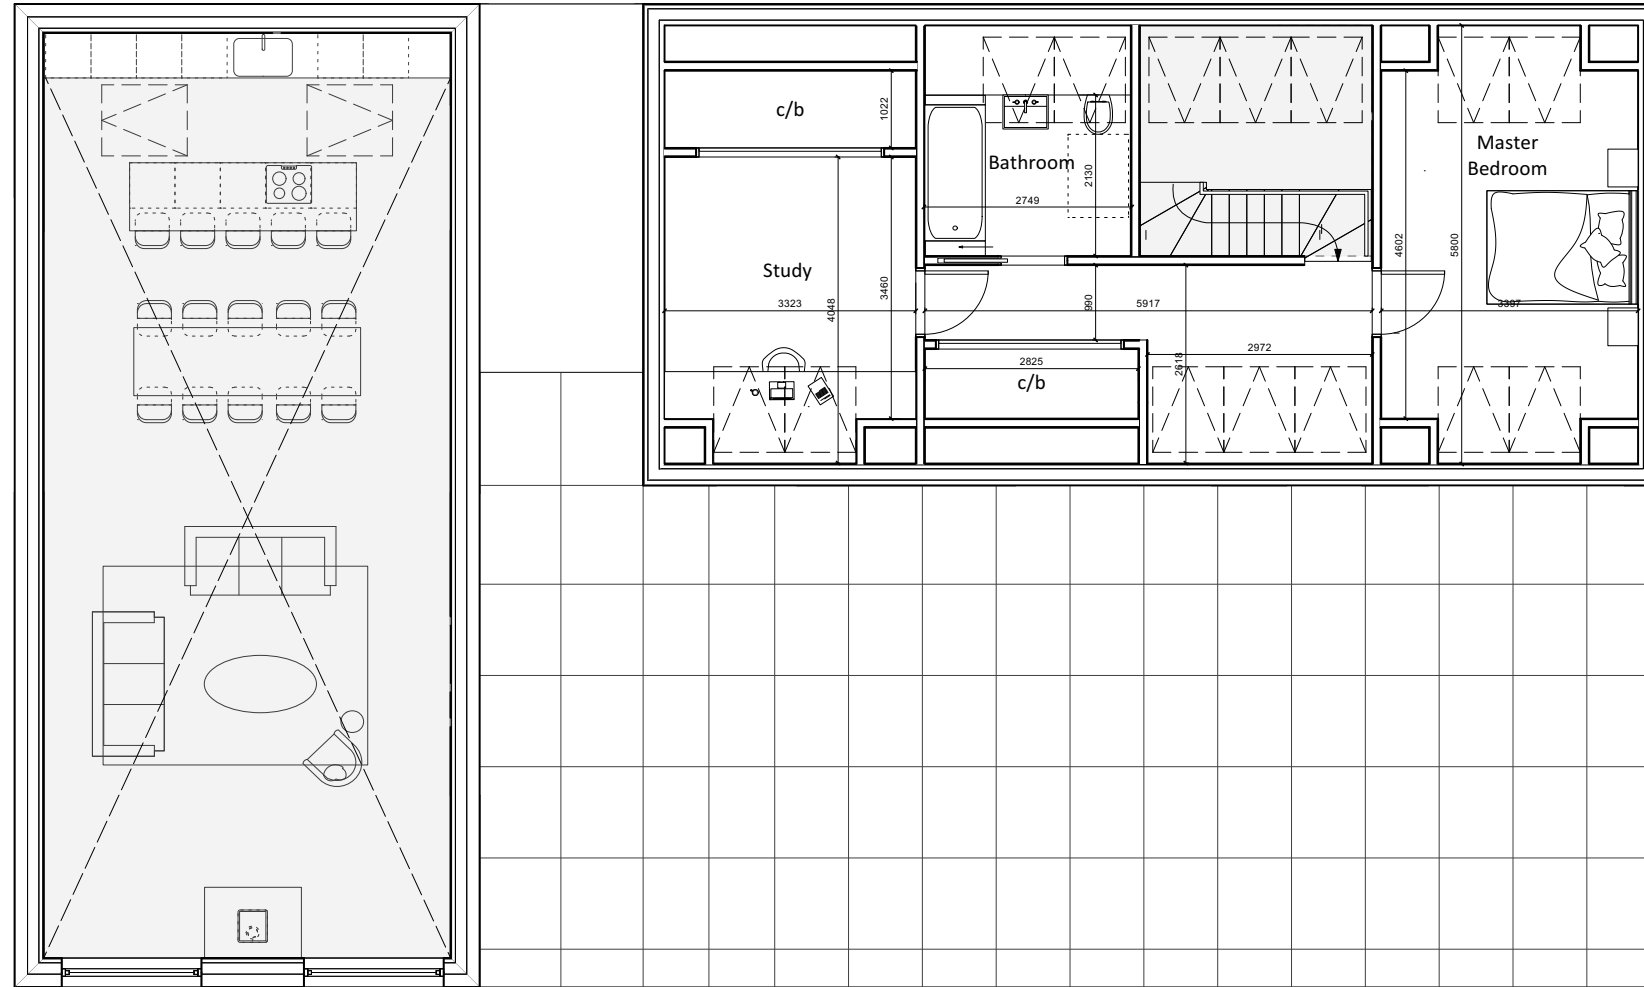

HOUSE FOOTPRINT 176m² (excl. patio)
 GROUND FLOOR GIA 152m²
 FIRST FLOOR GIA 43m²
 TOTAL GIA 195m²

PROPOSED HOUSE FOR:
 DARRELL ALDEN

SITE ADDRESS:
 BERRYWOOD LANE
 BRADLEY
 ALRESFORD
 SO24 9RY

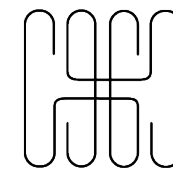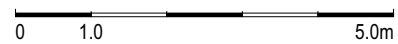

HebHomes



tel +44 (0)141 550 7360
 email info@hebhomes.com
 web www.hebhomes.com

To be read in conjunction with the specification and all relevant drawings. Contractor to check all dimensions on site. Do not scale from this drawing for production or construction. Architect to be advised of any variation between the drawings and site conditions.

Copyright © HebHomes Ltd [2017]. All rights reserved. Any breach of copyright will be pursued

Note: Construction must comply with all NHBC and industry standards.



DRAWING SET PLANNING APPLICATION		CLIENT H_892_ALDEN	
SCALE @ ISO A3 1:100	DATE 02/11/2022	DRAWN BY RI	CHECKED BY
DRAWING TITLE FIRST FLOOR PLAN			
STATUS S2		PURPOSE FOR ISSUE For Information	
DRAWING NO. 892-HH-01-20-204		REVISION P06	

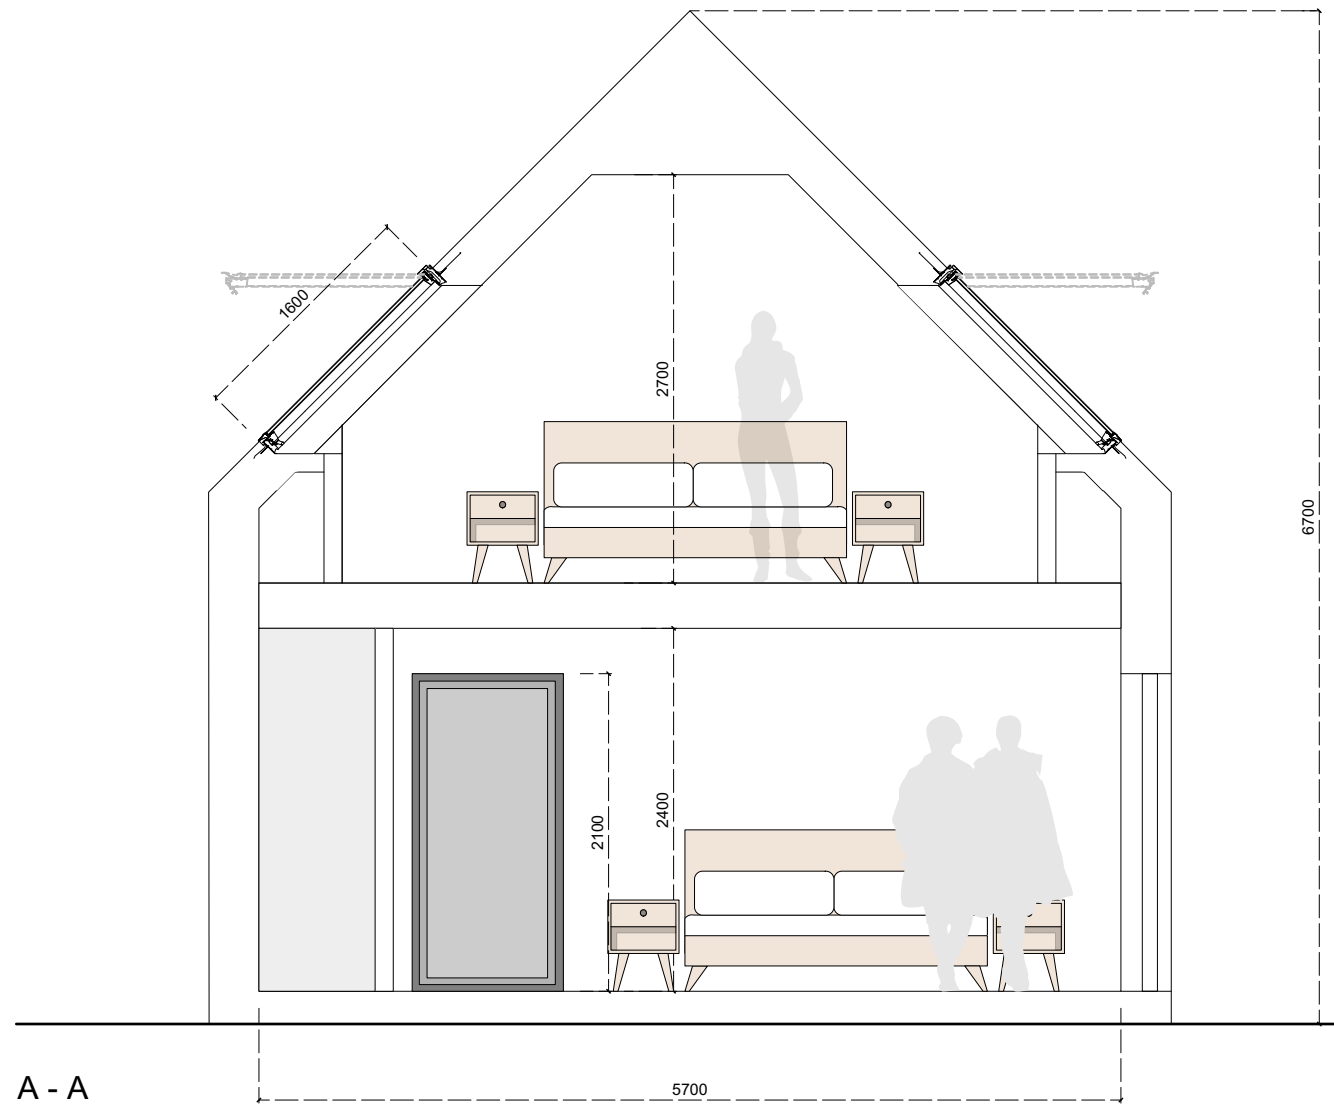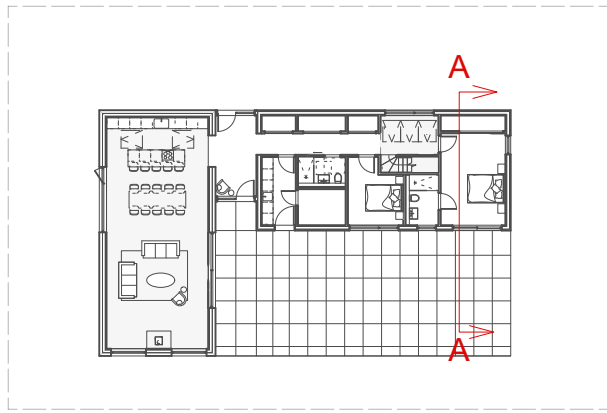

A - A

PROPOSED HOUSE FOR:
DARRELL ALDEN

SITE ADDRESS:
BERRYWOOD LANE
BRADLEY
ALRESFORD
SO24 9RY

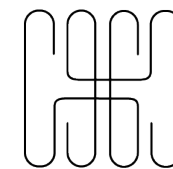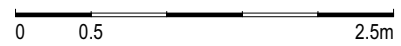

HebHomes



tel +44 (0)141 550 7360
email info@hebhomes.com
web www.hebhomes.com

To be read in conjunction with the specification and all relevant drawings. Contractor to check all dimensions on site. Do not scale from this drawing for production or construction. Architect to be advised of any variation between the drawings and site conditions.

Copyright © HebHomes Ltd [2017]. All rights reserved. Any breach of copyright will be pursued

Note: Construction must comply with all NHBC and industry standards.

DRAWING SET PLANNING APPLICATION		CLIENT H_892_ALDEN	
SCALE @ ISO A3 1:50	DATE 02/11/2022	DRAWN BY JW	CHECKED BY
DRAWING TITLE SECTION A-A			
STATUS S2		PURPOSE FOR ISSUE For Information	
DRAWING NO. 892-HH-XX-20-301		REVISION P03	

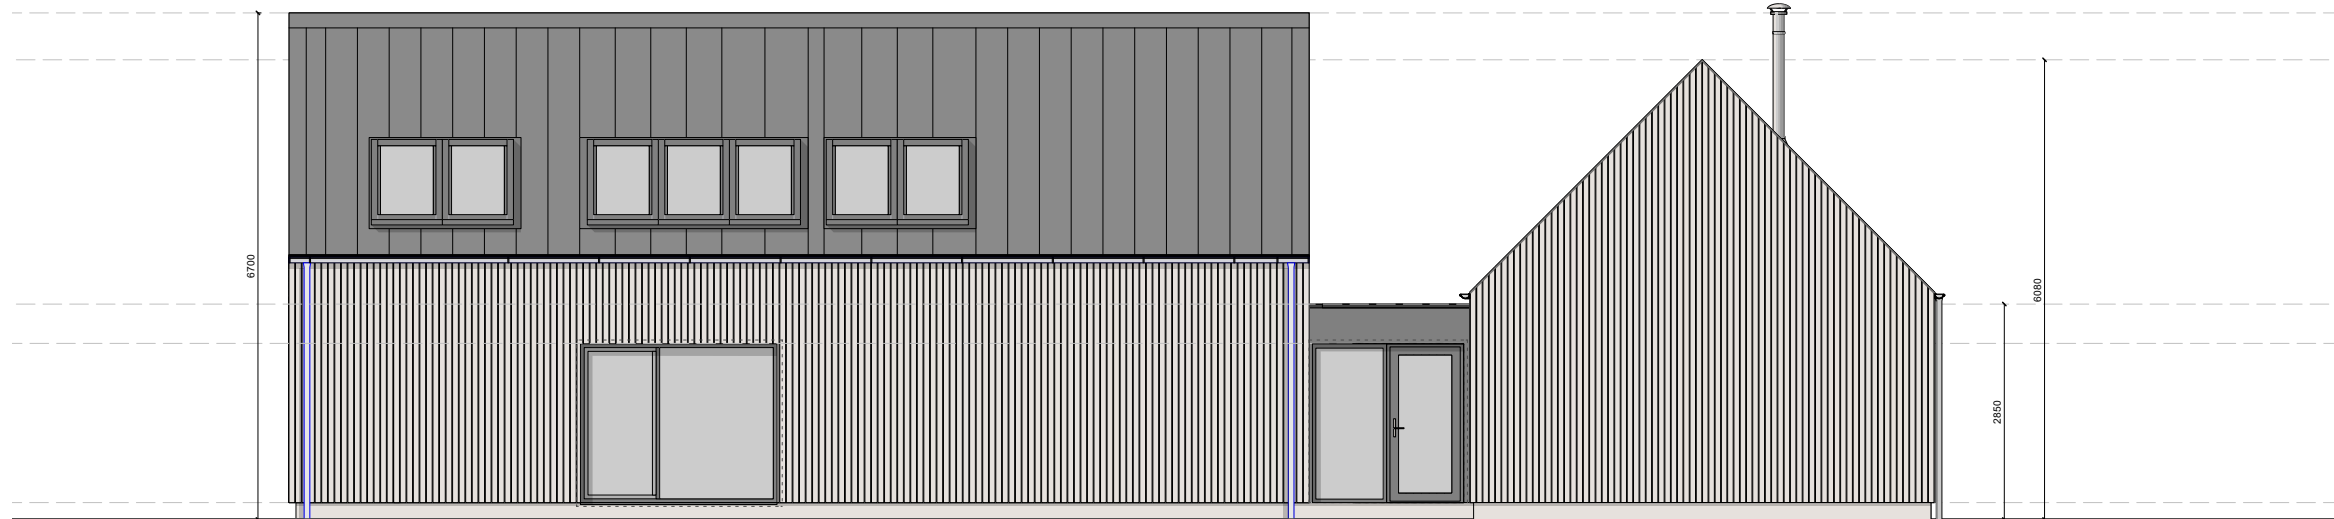
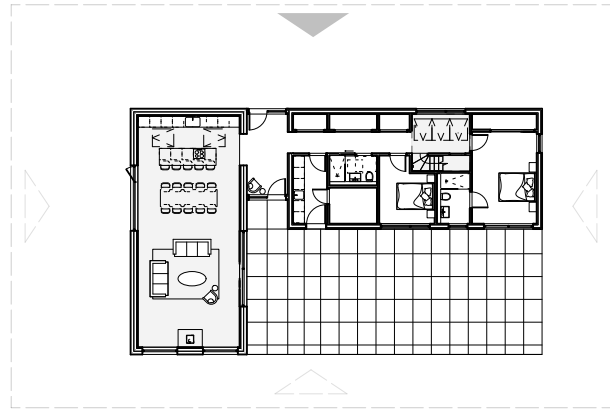


PROPOSED HOUSE FOR:
DARRELL ALDEN

SITE ADDRESS:
BERRYWOOD LANE
BRADLEY
ALRESFORD
SO24 9RY

PROPOSED EXTERNAL FINISHES

Walls: Vertical timber cladding
Roof: Standing seam roof in dark grey
Gutters: Galvanised metal
Windows: Timber framed windows in dark grey

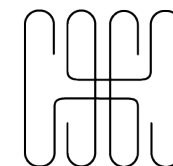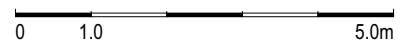

HebHomes

tel +44 (0)141 550 7360
 email info@hebhomes.com
 web www.hebhomes.com

To be read in conjunction with the specification and all relevant drawings. Contractor to check all dimensions on site. Do not scale from this drawing for production or construction. Architect to be advised of any variation between the drawings and site conditions.

Copyright © HebHomes Ltd [2017]. All rights reserved. Any breach of copyright will be pursued

Note: Construction must comply with all NHBC and industry standards.

DRAWING SET
PLANNING APPLICATION

CLIENT
H_892_ALDEN

SCALE @ ISO A3
1:100

DATE
02/11/2022

DRAWN BY
RI

CHECKED BY



DRAWING TITLE
NORTH ELEVATION

STATUS
S2

PURPOSE FOR ISSUE
For Information

DRAWING NO.
892-HH-XX-20-401

REVISION
P05

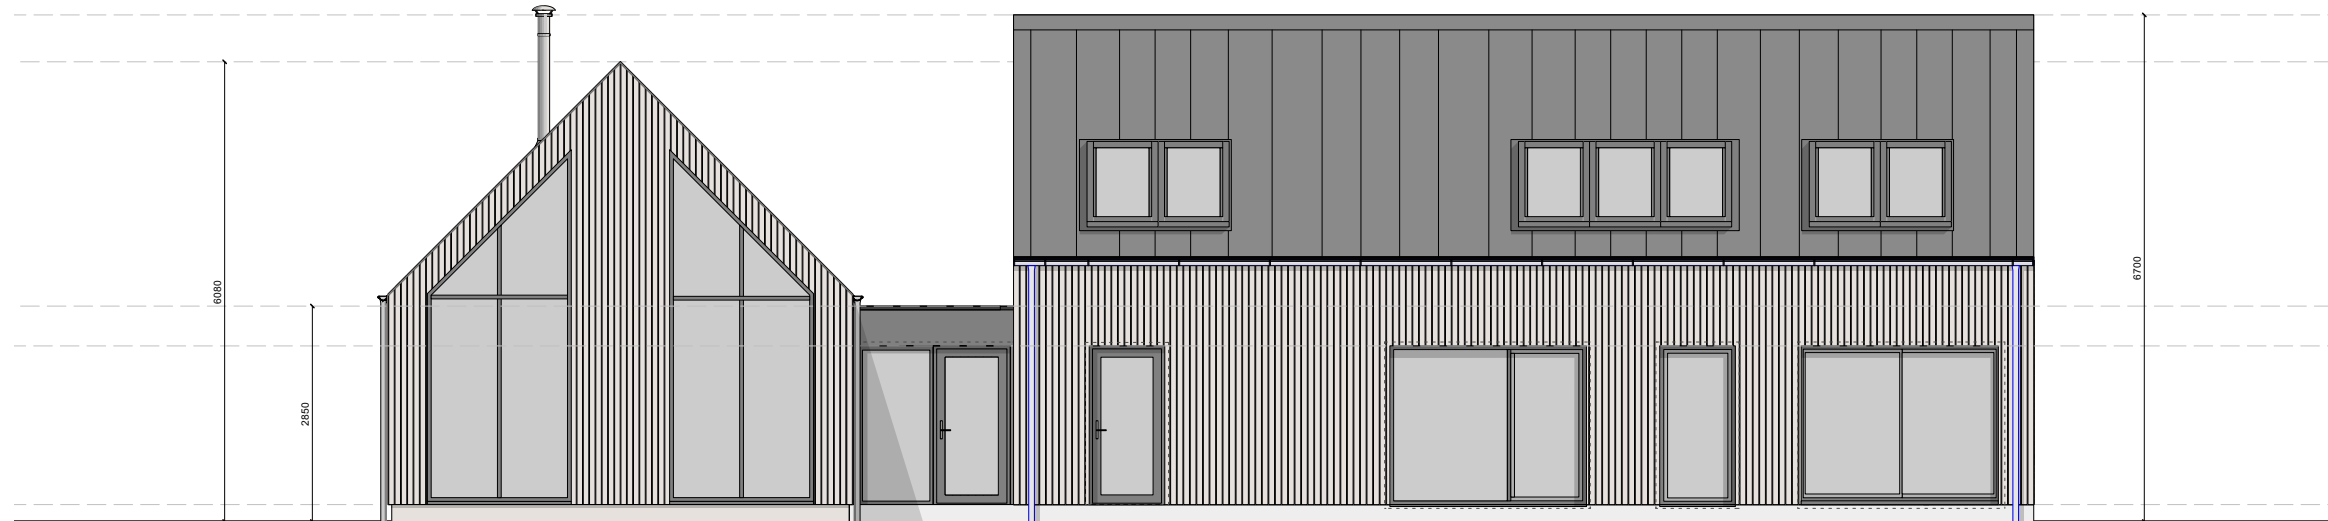
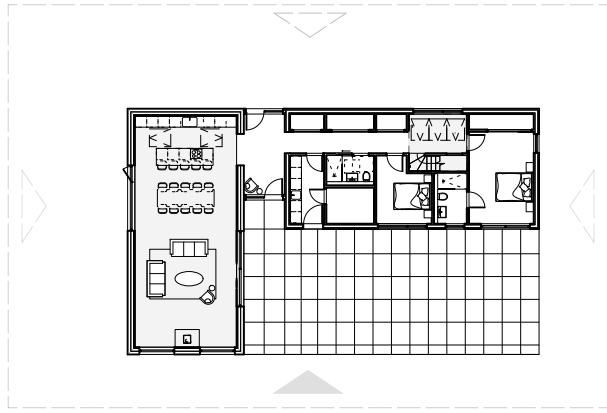


PROPOSED HOUSE FOR:
DARRELL ALDEN

SITE ADDRESS:
BERRYWOOD LANE
BRADLEY
ALRESFORD
SO24 9RY

PROPOSED EXTERNAL FINISHES

Walls: Vertical timber cladding
Roof: Standing seam roof in dark grey
Gutters: Galvanised metal
Windows: Timber framed windows in dark grey

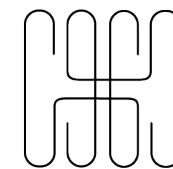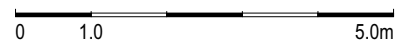

HebHomes

tel +44 (0)141 550 7360
 email info@hebhomes.com
 web www.hebhomes.com

To be read in conjunction with the specification and all relevant drawings. Contractor to check all dimensions on site. Do not scale from this drawing for production or construction. Architect to be advised of any variation between the drawings and site conditions.

Copyright © HebHomes Ltd [2017]. All rights reserved. Any breach of copyright will be pursued

Note: Construction must comply with all NHBC and industry standards.

DRAWING SET
PLANNING APPLICATION

CLIENT
H_892_ALDEN

SCALE @ ISO A3
1:100

DATE
02/11/2022

DRAWN BY
RI

CHECKED BY



DRAWING TITLE
SOUTH ELEVATION

STATUS
S2

PURPOSE FOR ISSUE
For Information

DRAWING NO.
892-HH-XX-20-402

REVISION
P05

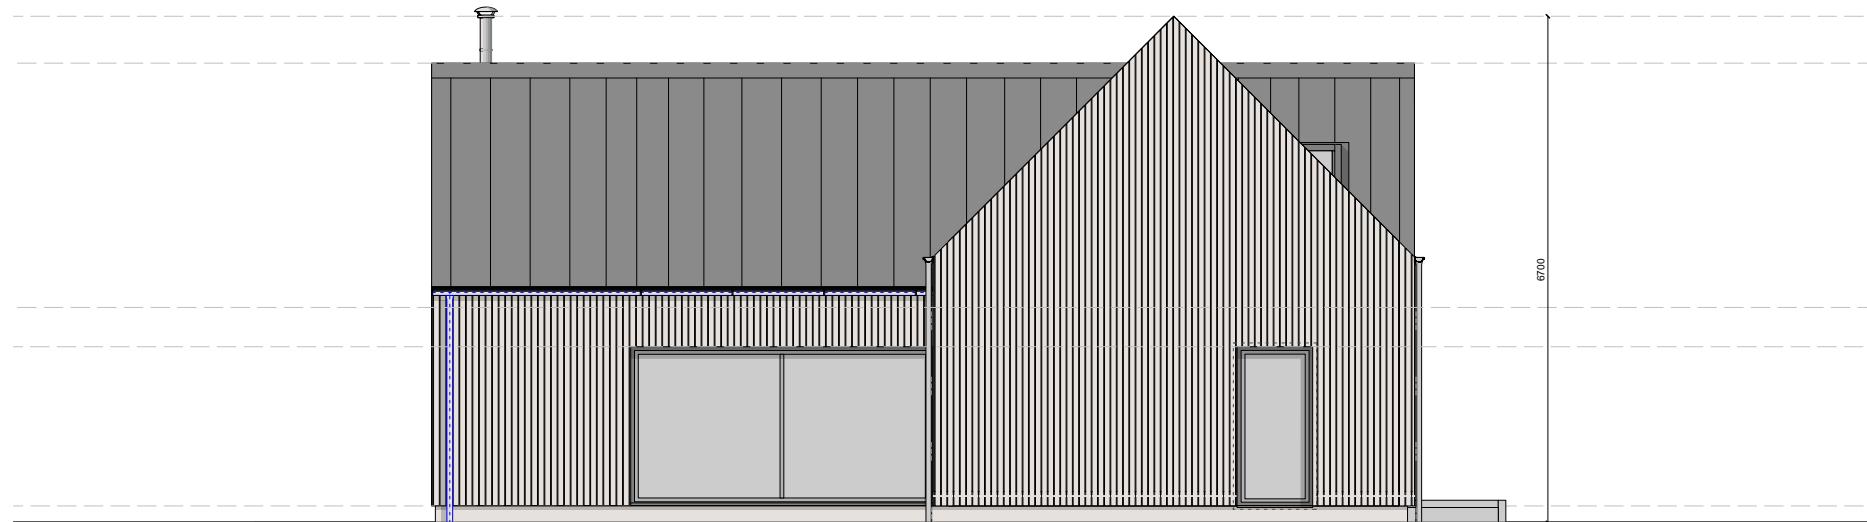
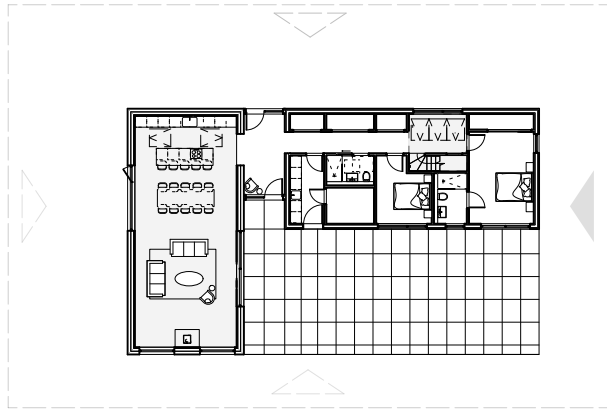


PROPOSED HOUSE FOR:
DARRELL ALDEN

SITE ADDRESS:
BERRYWOOD LANE
BRADLEY
ALRESFORD
SO24 9RY

PROPOSED EXTERNAL FINISHES

Walls: Vertical timber cladding
Roof: Standing seam roof in dark grey
Gutters: Galvanised metal
Windows: Timber framed windows in dark grey

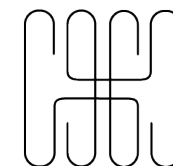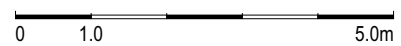

HebHomes



tel +44 (0)141 550 7360
 email info@hebhomes.com
 web www.hebhomes.com

To be read in conjunction with the specification and all relevant drawings. Contractor to check all dimensions on site. Do not scale from this drawing for production or construction. Architect to be advised of any variation between the drawings and site conditions.

Copyright © HebHomes Ltd [2017]. All rights reserved. Any breach of copyright will be pursued

Note: Construction must comply with all NHBC and industry standards.

DRAWING SET PLANNING APPLICATION		CLIENT H_892_ALDEN	
SCALE @ ISO A3 1:100	DATE 02/11/2022	DRAWN BY RI	CHECKED BY
DRAWING TITLE EAST ELEVATION			
STATUS S2		PURPOSE FOR ISSUE For Information	
DRAWING NO. 892-HH-XX-20-403		REVISION P06	

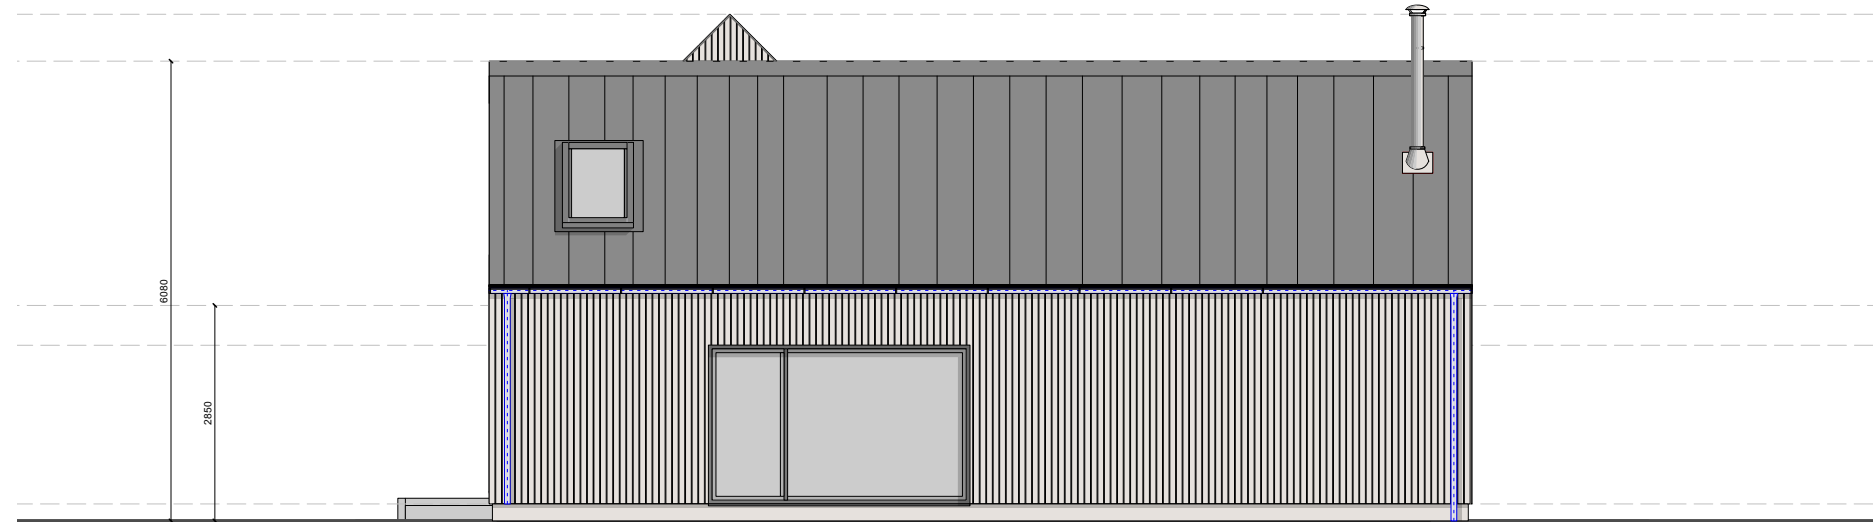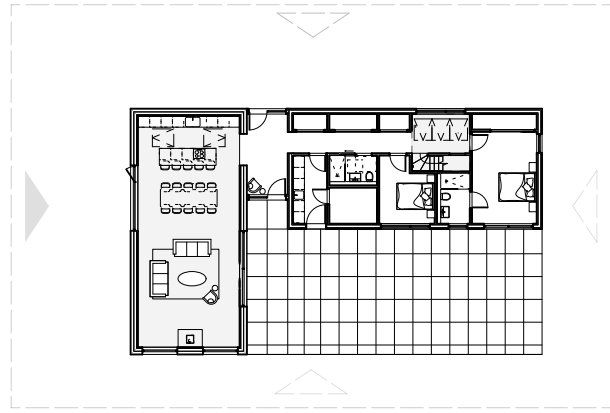


PROPOSED HOUSE FOR:
DARRELL ALDEN

SITE ADDRESS:
BERRYWOOD LANE
BRADLEY
ALRESFORD
SO24 9RY

PROPOSED EXTERNAL FINISHES

Walls: Vertical timber cladding
Roof: Standing seam roof in dark grey
Gutters: Galvanised metal
Windows: Timber framed windows in dark grey

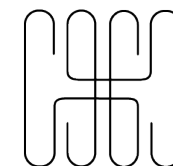

HebHomes

tel +44 (0)141 550 7360
 email info@hebhomes.com
 web www.hebhomes.com

To be read in conjunction with the specification and all relevant drawings. Contractor to check all dimensions on site. Do not scale from this drawing for production or construction. Architect to be advised of any variation between the drawings and site conditions.

Copyright © HebHomes Ltd [2017]. All rights reserved. Any breach of copyright will be pursued

Note: Construction must comply with all NHBC and industry standards.

DRAWING SET PLANNING APPLICATION		CLIENT H_892_ALDEN	
SCALE @ ISO A3 1:100	DATE 02/11/2022	DRAWN BY RI	CHECKED BY
DRAWING TITLE WEST ELEVATION			
STATUS S2		PURPOSE FOR ISSUE For Information	
DRAWING NO. 892-HH-XX-20-404		REVISION P06	