



Front Elevation

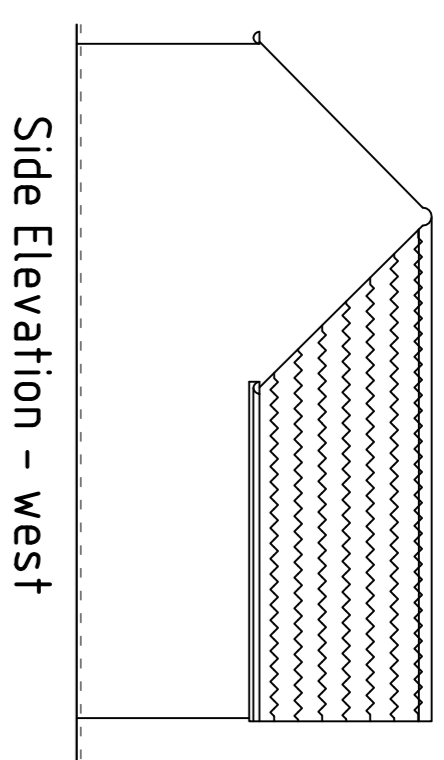


Side Elevation - west

AS EXISTING - PLANS and ELEVATIONS


Scale 1:100

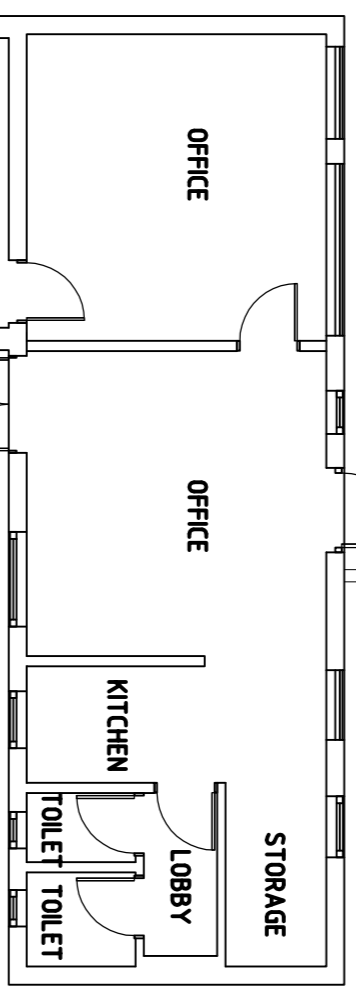


Front Elevation

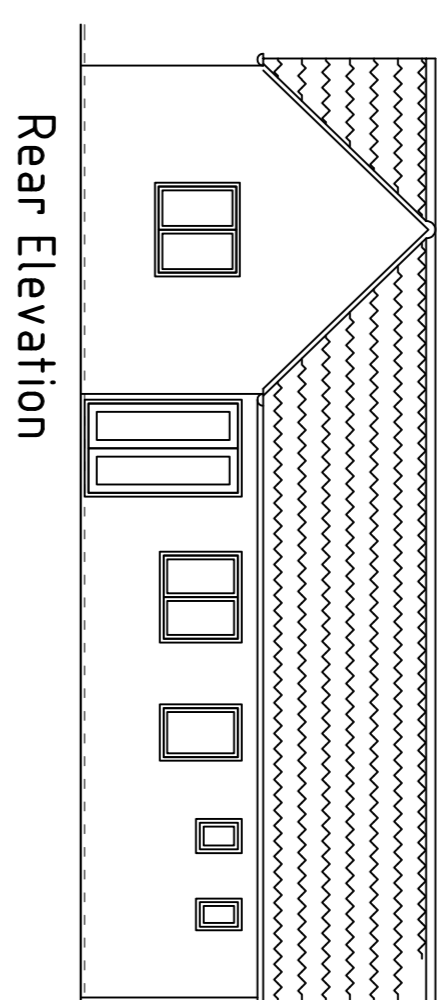


Rear Elevation

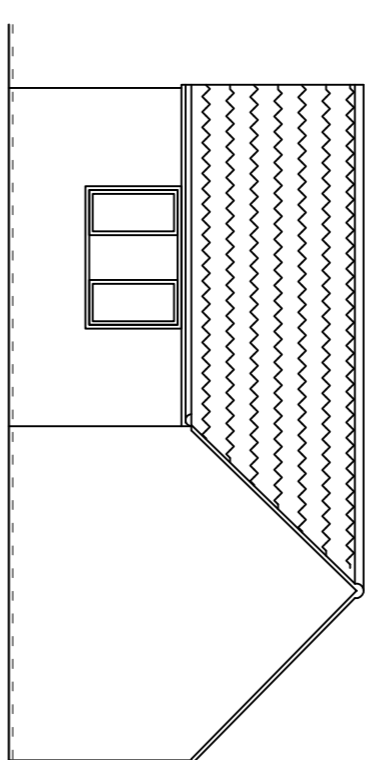

Side Elevation - east

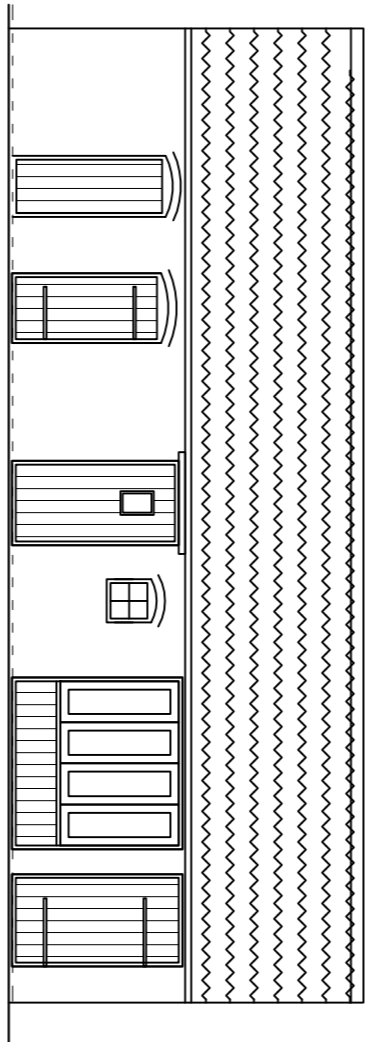


Front Elevation

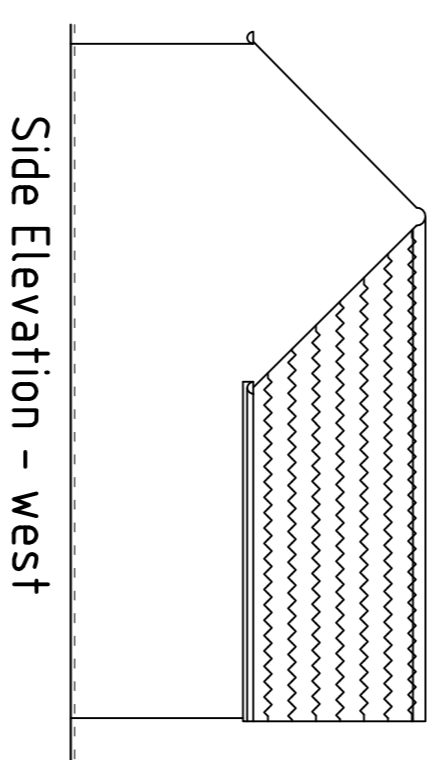


Side Elevation - west

PROPOSED - PLANS and ELEVATIONS


Scale 1:100

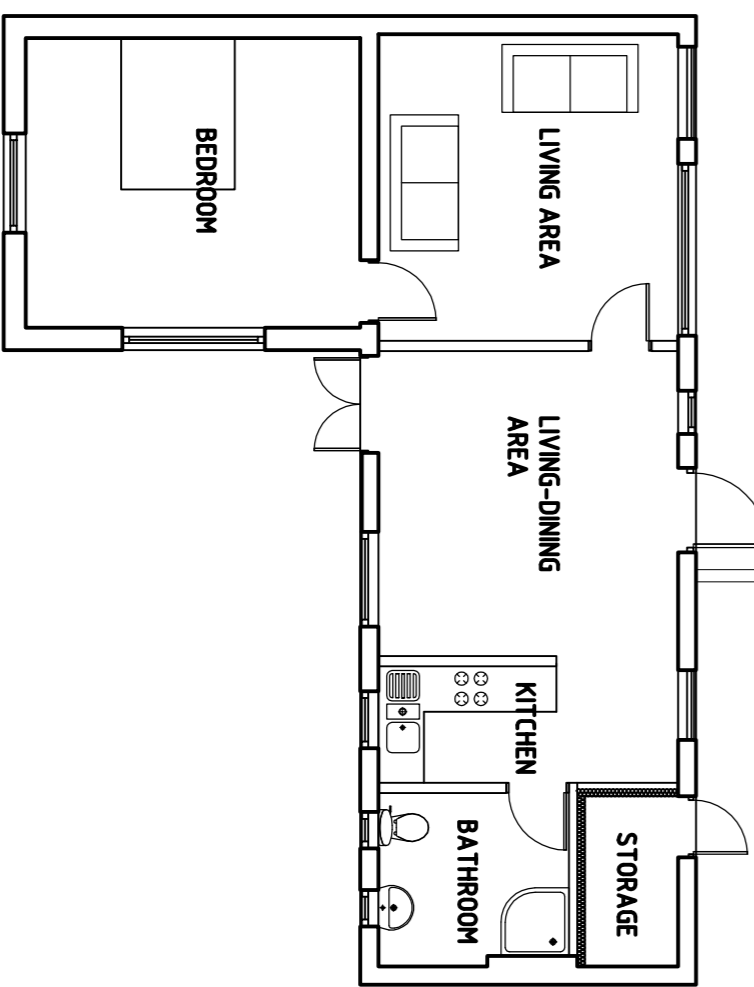


Front Elevation

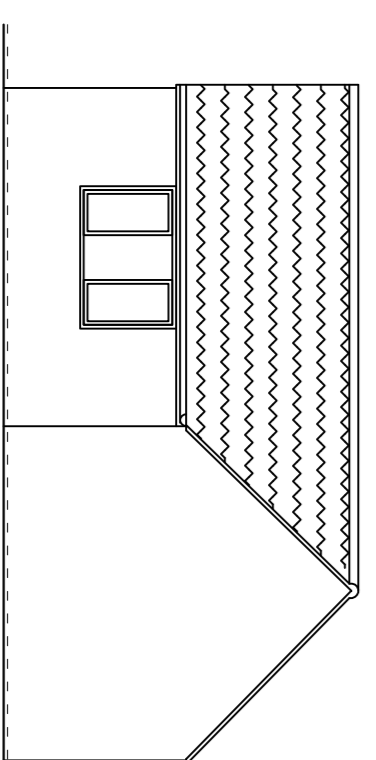


Side Elevation - east

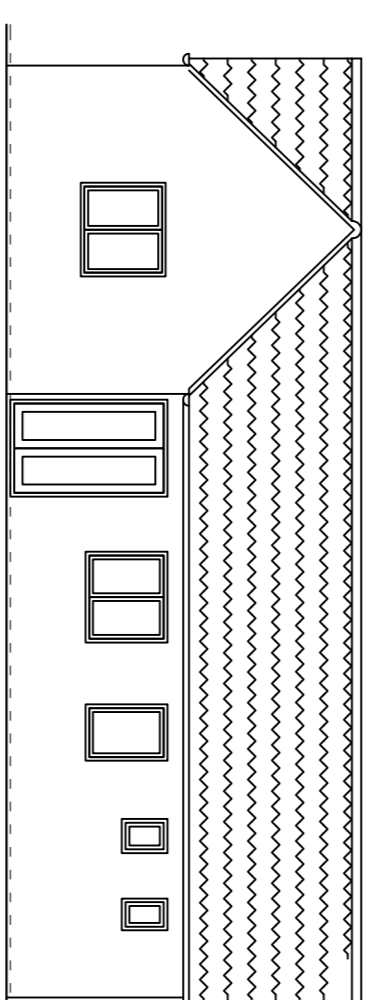

Rear Elevation

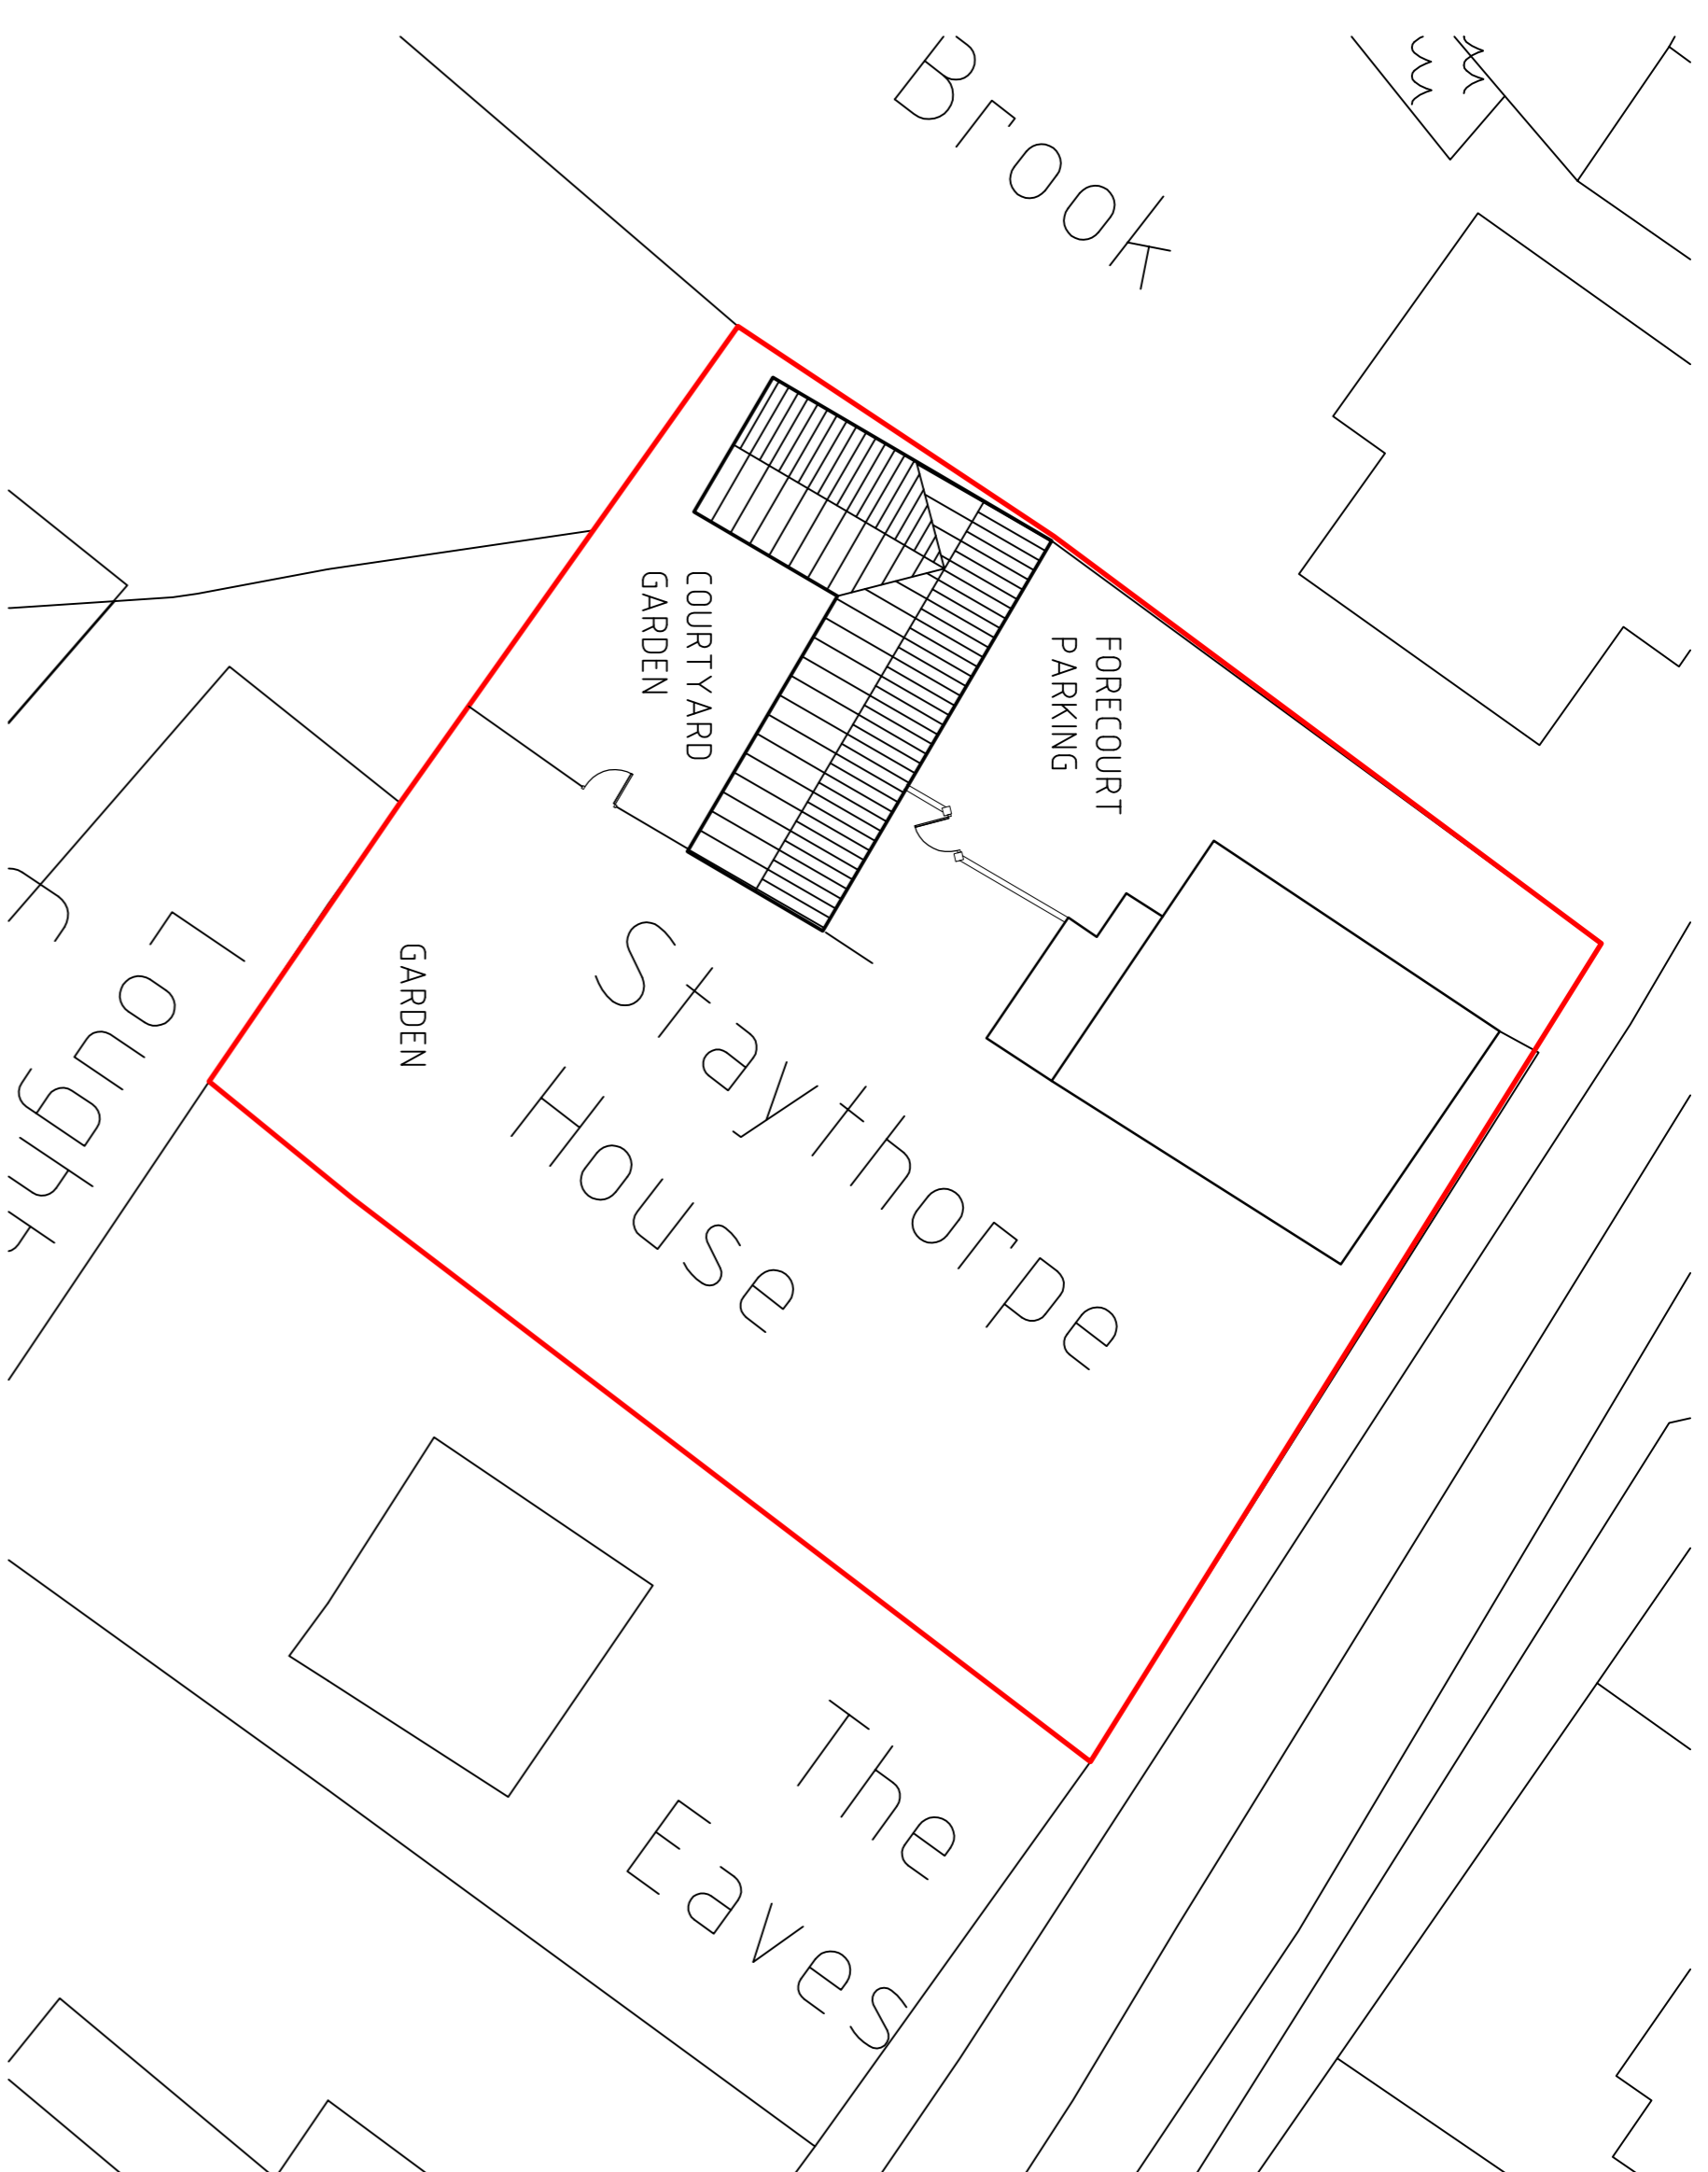

SITE PLAN - Scale 1:200

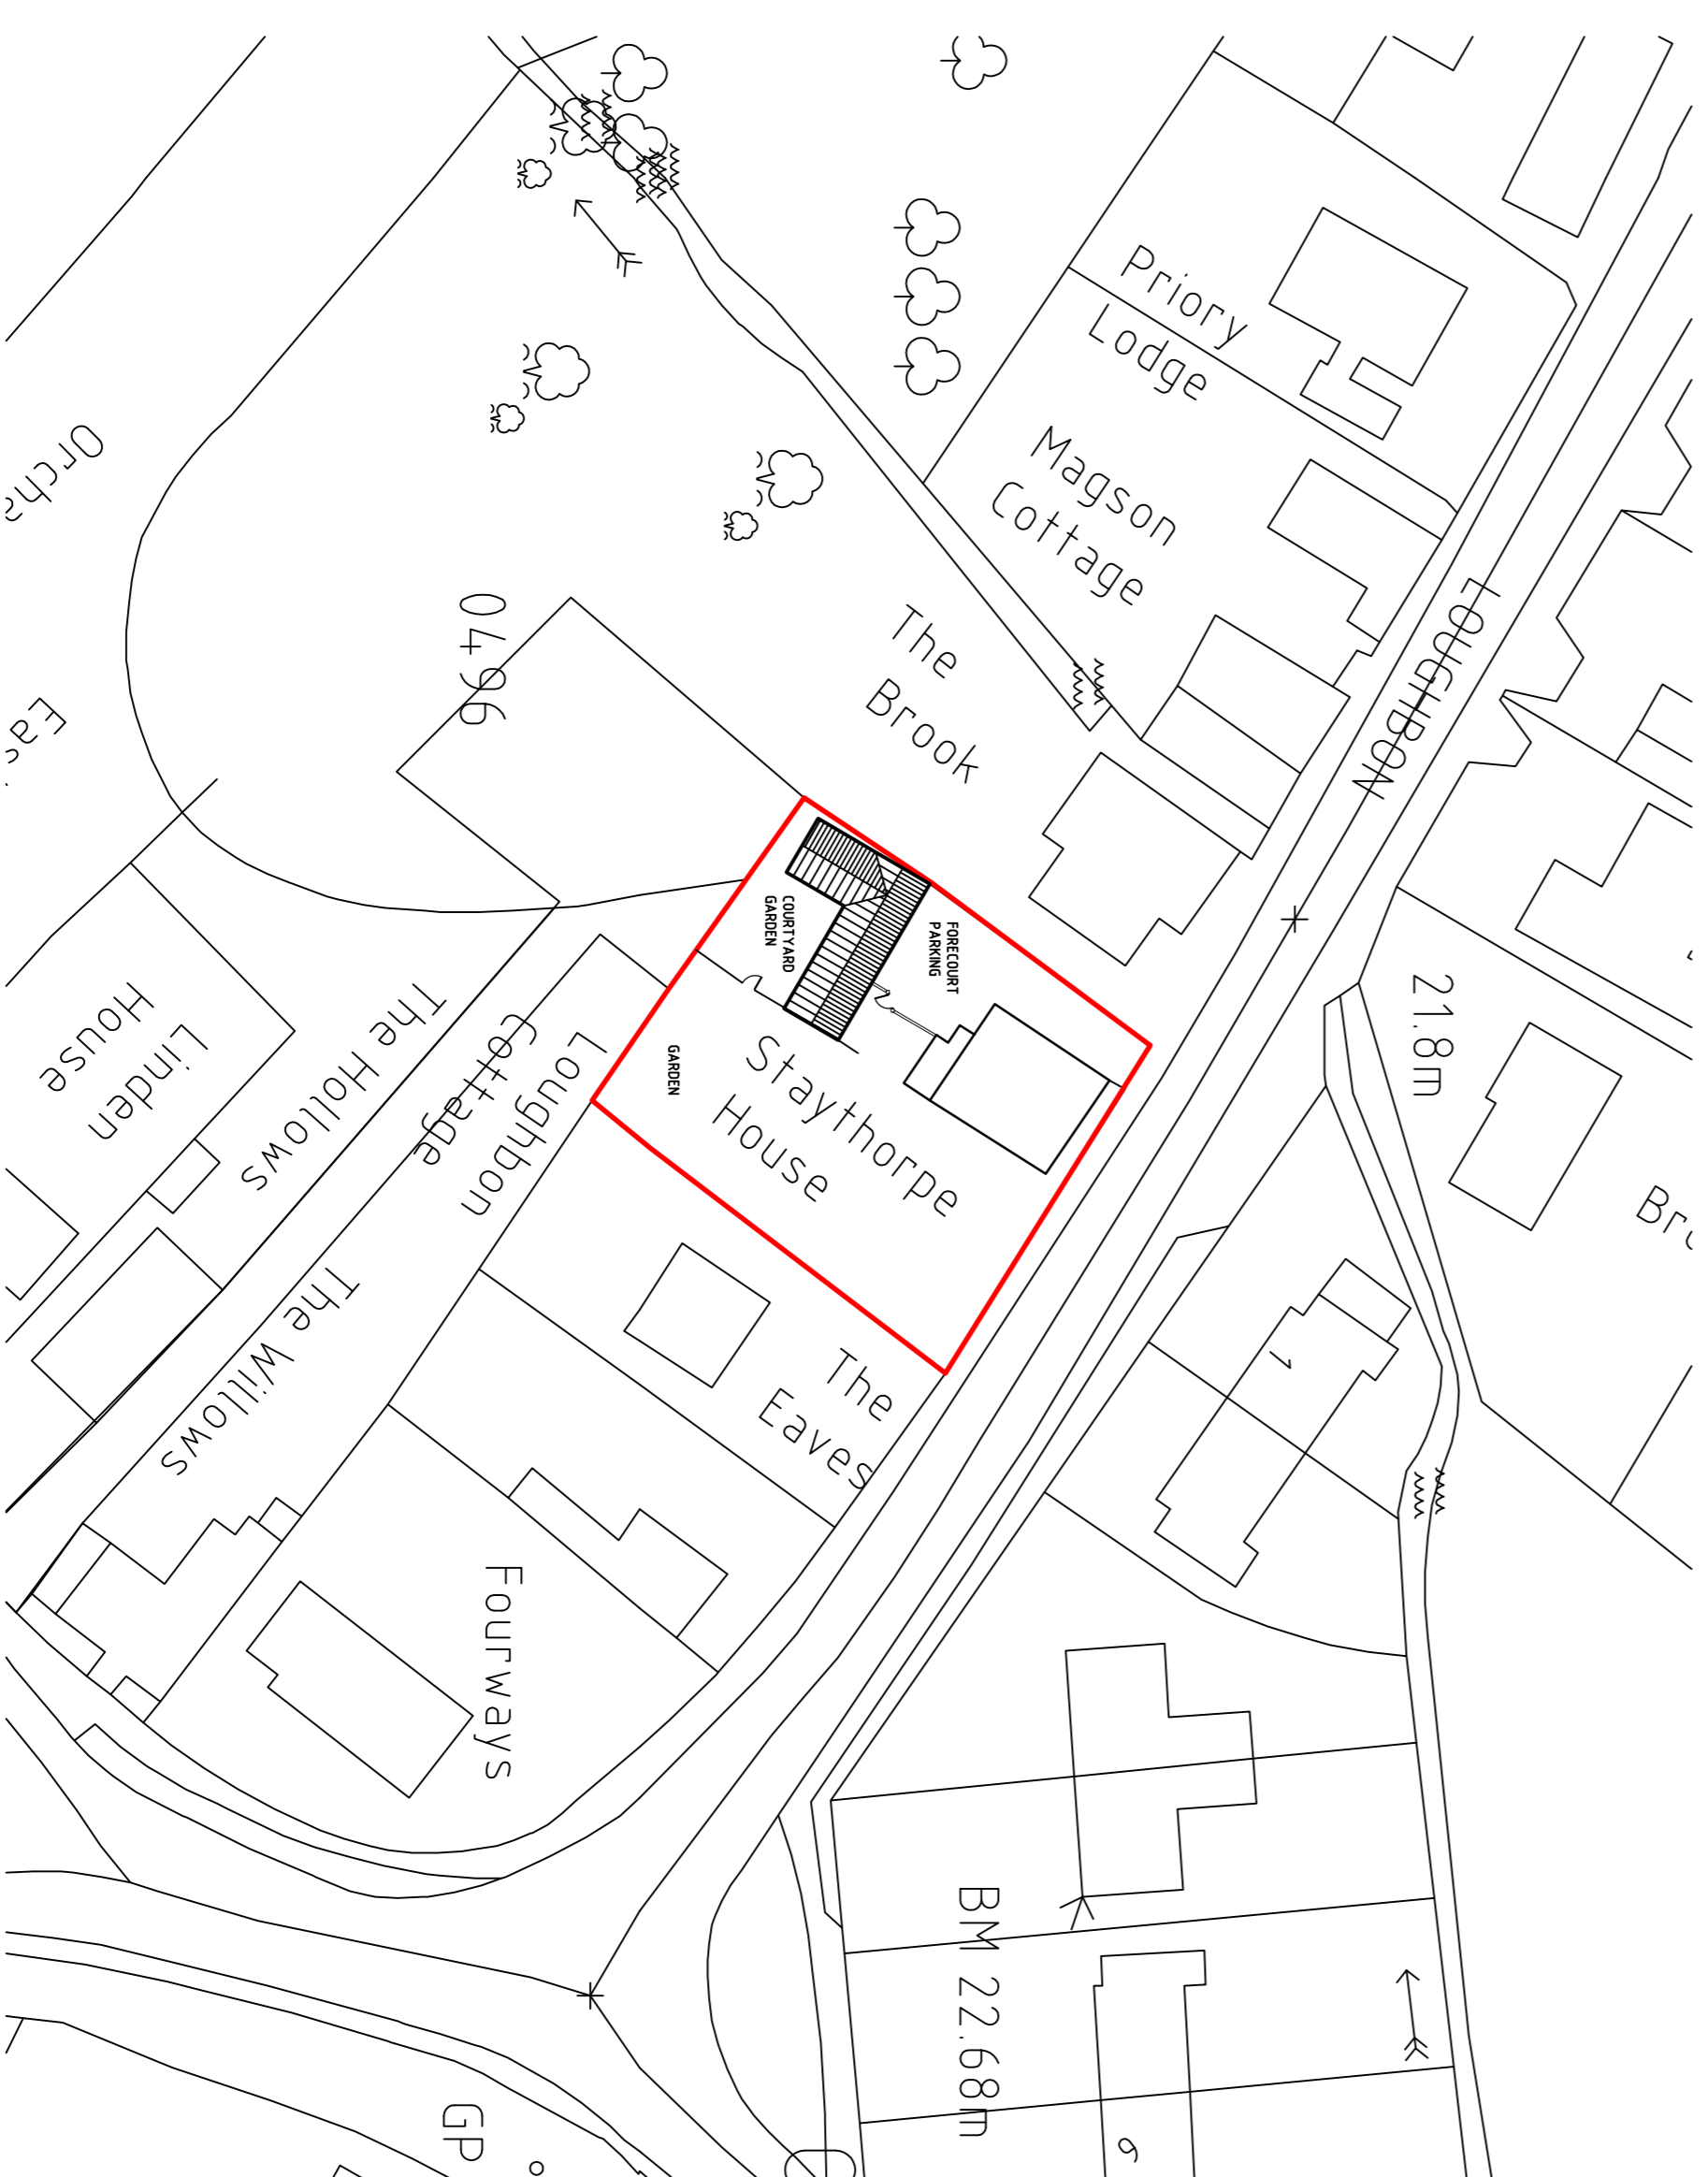

BLOCK PLAN - Scale 1:500

- Notes:
1. Do not scale if in doubt, ask.
 2. If given dimensions are indicated, use only these dimensions and do not use any other measurement.
 3. Read in conjunction with specification notes.
 4. Ensure all conditions of approvals are satisfied prior to commencing work.
 5. Give appropriate notice to building inspector of all statutory inspection stages.
 6. All work to comply with current applicable building regulations and associated codes of practice, manufacturer's recommendations and specifications.
 7. Follow manufacturer's recommendations for materials and finishes.
 8. Where a simplified or required, read this drawing in conjunction with engineer's details, which take precedence in case of any conflict; report any such conflicts to designers and obtain instructions prior to proceeding.
 9. Comply with the requirements of CDM 2015.
 10. Comply with all requirements of Party Wall Act agreements.

PP Building Design Ltd Architectural Services Company reg'd in Eng and Wales No 5942938 Mobile: 07811 671608 E-mail: ppbde@gmail.com	
Project CONVERSION OF OUTBUILDING AND CHANGE OF USE FROM OFFICE TO HOLIDAY LET	
Address STAYTHORPE HOUSE LOUGHBON, ORSTON NG13 9NJ	
Client STEVE and SU MOL YNEUX	
Drawing Title EXISTING AND PROPOSED PLANS AND ELEVATIONS, SITE AND BLOCK PLANS	
Date AUGUST 2022	Scale AS SHOWN @ A1
Dwg No 22/0XX - P01	Revision